

For Office Use Only:

File Number	ANPL2021393	Application Fee	1,560 - paid
Related File Number	N/A	Conservation Authority Fee	N/A
Pre-consultation Meeting	N/A	Well & Septic Info Provided	N/A
Application Submitted	<u>Nov 29 2021</u>	Planner	Hanne Yager
Complete Application	December 23, 2021	Public Notice Sign	-

Check the type of planning application(s) you are submitting.

- ☐ Consent/Severance/Boundary Adjustment
- ☐ Surplus Farm Dwelling Severance and Zoning By-law Amendment
- ☒ Minor Variance
- ☐ Easement/Right-of-Way

Property Assessment Roll Number: 541-020-59169-0000**A. Applicant Information****Name of Owner** David Ross Smith and Denyse Michelle Smith

It is the responsibility of the owner or applicant to notify the planner of any changes in ownership within 30 days of such a change.

Address 10 Millcreek Court PO Box 132

Town and Postal Code Courtland N0J 1E0

Phone Number _____

Cell Number 519-868-6313 or 519-802-0841

Email dndsmith60@gmail.com

Name of Applicant Annie Froese

Address 7 Judy Ave

Town and Postal Code Tilsonburg N4G 4P2

Phone Number 519-842-0844

Cell Number _____

Email ajfroese8@gmail.com



Name of Agent

Address

Town and Postal Code

Phone Number

Cell Number

Email

Please specify to whom all communications should be sent. Unless otherwise directed, all correspondence and notices in respect of this application will be forwarded to the agent noted above.

☐ Owner

☐ Agent

☒ Applicant

Names and addresses of any holder of any mortgagees, charges or other encumbrances on the subject lands:

B. Location, Legal Description and Property Information

1. Legal Description (include Geographic Township, Concession Number, Lot Number, Block Number and Urban Area or Hamlet):

PIN 50151-0226 LT10 Millcreek Crt; Plan 37M47 Lot 13; IRREG 1.01AC 195.01
FR D

Municipal Civic Address: 10 Millcreek Court, Courtland, Ontario N0J 1E0

Present Official Plan Designation(s): residential

Present Zoning: Hamlet residential

2. Is there a special provision or site specific zone on the subject lands?

☐ Yes ☒ No If yes, please specify:

3. Present use of the subject lands:

residential home in residential sub division

4. Please describe **all existing** buildings or structures on the subject lands and whether they are to be retained, demolished or removed. If retaining the buildings or structures, please describe the type of buildings or structures, and illustrate the setback, in metric units, from front, rear and side lot lines, ground floor area, gross floor area, lot coverage, number of storeys, width, length, and height on your attached sketch which must be included with your application:
existing single family residence with attached 3 car garage
5. If an addition to an existing building is being proposed, please explain what it will be used for (for example a bedroom, kitchen, or bathroom). If new fixtures are proposed, please describe.
6. Please describe **all proposed** buildings or structures/additions on the subject lands. Describe the type of buildings or structures/additions, and illustrate the setback, in metric units, from front, rear and side lot lines, ground floor area, gross floor area, lot coverage, number of storeys, width, length, and height on your attached sketch which must be included with your application:
3 car detached garage
7. Are any existing buildings on the subject lands designated under the *Ontario Heritage Act* as being architecturally and/or historically significant? Yes ☐ No ☒
If yes, identify and provide details of the building:
8. If known, the length of time the existing uses have continued on the subject lands:
approx 3 years
9. Existing use of abutting properties:
residential properties
10. Are there any easements or restrictive covenants affecting the subject lands?
☐ Yes ☒ No If yes, describe the easement or restrictive covenant and its effect:

C. Purpose of Development Application

Note: Please complete all that apply.

1. Site Information

Existing

Proposed

Please indicate unit of measurement, for example: m, m² or %

Lot frontage	59.440m	
Lot depth	70.89m AVERAGE	
Lot width	59.44	
Lot area	4124.3sm	148.6
Lot coverage	371.2sm	3.6% :12.6%TOTAL
Front yard	41.5m	
Rear yard	8.29m	
Left Interior side yard	3.05m	
Right Interior side yard	42.5m	
Exterior side yard (corner lot)		

2. Please outline the relief requested (assistance is available):
minor variance to allow for slightly larger building to be used for storage
3. Please explain why it is not possible to comply with the provision(s) of the Zoning By-law:
current by law size limit is insufficient to store owners vehicles; proposed building will match the existing 3 car garage

4. Description of land intended to be severed in metric units:

Frontage: _____

Depth: _____

Width: _____

Lot Area: _____

Present Use: _____

Proposed Use: _____

Proposed final lot size (if boundary adjustment): _____

If a boundary adjustment, identify the assessment roll number and property owner of the lands to which the parcel will be added: _____

Description of land intended to be retained in metric units:

Frontage: _____

Depth: _____

Width: _____

Lot Area: _____

Present Use: _____

Proposed Use: _____

Buildings on retained land: _____

5. Description of proposed right-of-way/easement in metric units:

Frontage: _____

Depth: _____

Width: _____

Area: _____

Proposed Use: _____

6. List all properties in Norfolk County, which are owned and farmed by the applicant and involved in the farm operation:

Owners Name: _____

Roll Number: _____

Total Acreage: _____

Workable Acreage: _____

Existing Farm Type: (for example: corn, orchard, livestock) _____

Dwelling Present?: ☐ Yes ☐ No If yes, year dwelling built _____

Owners Name: _____
Roll Number: _____
Total Acreage: _____
Workable Acreage: _____
Existing Farm Type: (for example: corn, orchard, livestock) _____
Dwelling Present?: ☐ Yes ☐ No If yes, year dwelling built _____

Owners Name: _____
Roll Number: _____
Total Acreage: _____
Workable Acreage: _____
Existing Farm Type: (for example: corn, orchard, livestock) _____
Dwelling Present?: ☐ Yes ☐ No If yes, year dwelling built _____

Owners Name: _____
Roll Number: _____
Total Acreage: _____
Workable Acreage: _____
Existing Farm Type: (for example: corn, orchard, livestock) _____
Dwelling Present?: ☐ Yes ☐ No If yes, year dwelling built _____

Note: If additional space is needed please attach a separate sheet.

D. Previous Use of the Property

1. Has there been an industrial or commercial use on the subject lands or adjacent lands? ☐ Yes ☒ No ☐ Unknown
If yes, specify the uses (for example: gas station, or petroleum storage):
to the best of the owners knowledge, prior use of the lands was agricultural
2. Is there reason to believe the subject lands may have been contaminated by former uses on the site or adjacent sites? ☐ Yes ☒ No ☐ Unknown
3. Provide the information you used to determine the answers to the above questions:
home was purchased from previous owner, no issues were disclosed at time of sale

4. If you answered yes to any of the above questions in Section D, a previous use inventory showing all known former uses of the subject lands, or if appropriate, the adjacent lands, is needed. Is the previous use inventory attached? ☐ Yes ☐ No

E. Provincial Policy

1. Is the requested amendment consistent with the provincial policy statements issued under subsection 3(1) of the *Planning Act, R.S.O. 1990, c. P. 13*? ☒ Yes ☐ No

If no, please explain:

2. It is owner's responsibility to be aware of and comply with all relevant federal or provincial legislation, municipal by-laws or other agency approvals, including the Endangered Species Act, 2007. Have the subject lands been screened to ensure that development or site alteration will not have any impact on the habitat for endangered or threatened species further to the provincial policy statement subsection 2.1.7? ☐ Yes ☒ No

If no, please explain:

current owners have no knowledge of historical issues on the subject property; residence was built in a new subdivision in approx 2017 with prior approval for construction of similar storage building; it is expected the development site

3. Have the subject lands been screened to ensure that development or site alteration will not have any impact on source water protection? ☐ Yes ☒ No

If no, please explain:

same as above

Note: If in an area of source water Wellhead Protection Area (WHPA) A, B or C please attach relevant information and approved mitigation measures from the Risk Manager Official.

4. Are any of the following uses or features on the subject lands or within 500 metres of the subject lands, unless otherwise specified? Please check boxes, if applicable.

Livestock facility or stockyard (submit MDS Calculation with application)

☐ On the subject lands or ☐ within 500 meters – distance _____

Wooded area

☐ On the subject lands or ☐ within 500 meters – distance _____

Municipal Landfill

☐ On the subject lands or ☐ within 500 meters – distance _____

Sewage treatment plant or waste stabilization plant

☐ On the subject lands or ☐ within 500 meters – distance _____

Provincially significant wetland (class 1, 2 or 3) or other environmental feature

☐ On the subject lands or ☐ within 500 meters – distance _____

Floodplain

☐ On the subject lands or ☐ within 500 meters – distance _____

Rehabilitated mine site

☐ On the subject lands or ☐ within 500 meters – distance _____

Non-operating mine site within one kilometre

☐ On the subject lands or ☐ within 500 meters – distance _____

Active mine site within one kilometre

☐ On the subject lands or ☐ within 500 meters – distance _____

Industrial or commercial use (specify the use(s))

☐ On the subject lands or ☐ within 500 meters – distance _____

Active railway line

☐ On the subject lands or ☐ within 500 meters – distance _____

Seasonal wetness of lands

☐ On the subject lands or ☐ within 500 meters – distance _____

Erosion

☐ On the subject lands or ☐ within 500 meters – distance _____

Abandoned gas wells

☐ On the subject lands or ☐ within 500 meters – distance _____

F. Servicing and Access

1. Indicate what services are available or proposed:

Water Supply

- ☒ Municipal piped water
☐ Individual wells

- ☐ Communal wells
☐ Other (describe below)
-

Sewage Treatment

- ☐ Municipal sewers
☒ Septic tank and tile bed in good working order
- ☐ Communal system
☐ Other (describe below)
-

Storm Drainage

- ☒ Storm sewers
☐ Other (describe below)
- ☐ Open ditches
-

2. Existing or proposed access to subject lands

- ☒ Municipal road
☐ Unopened road
- ☐ Provincial highway
☐ Other (describe below)

Name of road/street:

G. Other Information

1. Does the application involve a local business? ☐ Yes ☒ No

If yes, how many people are employed on the subject lands?

2. Is there any other information that you think may be useful in the review of this application? If so, explain below or attach on a separate page.
-

H. Supporting Material to be submitted by Applicant

In order for your application to be considered complete, folded hard copies (number of paper copies as directed by the planner) and an **electronic version (PDF) of the site plan drawings, additional plans, studies and reports** will be required, including but not limited to the following details:

1. Concept/Layout Plan
2. All measurements in metric
3. Existing and proposed easements and right of ways
4. Parking space totals – required and proposed
5. All dimensions of the subject lands
6. Dimensions and setbacks of all buildings and structures
7. Location and setbacks of septic system and well from all existing and proposed lot lines, and all existing and proposed structures
8. Names of adjacent streets
9. Natural features, watercourses and trees

In addition, the following additional plans, studies and reports, including but not limited to, **may** also be required as part of the complete application submission:

- ☐ Zoning Deficiency Form
- ☐ On-Site Sewage Disposal System Evaluation Form (to verify location and condition)
- ☐ Environmental Impact Study
- ☐ Geotechnical Study / Hydrogeological Review
- ☐ Minimum Distance Separation Schedule
- ☐ Record of Site Condition
- ☐ Agricultural Impact Assessment

Your development approval might also be dependent on Ministry of Environment Conservation and Parks, Ministry of Transportation or other relevant federal or provincial legislation, municipal by-laws or other agency approvals.

All final plans must include the owner's signature as well as the engineer's signature and seal.

I. Transfers, Easements and Postponement of Interest

The owner acknowledges and agrees that if required it is their solicitor's responsibility on behalf of the owner for the registration of all transfer(s) of land to the County, and/or transfer(s) of easement in favour of the County and/or utilities. Also, the owner further acknowledges and agrees that it is their solicitor's responsibility on behalf of the owner for the registration of postponements of any charges in favour of the County.

Permission to Enter Subject Lands

Permission is hereby granted to Norfolk County officers, employees or agents, to enter the premises subject to this application for the purposes of making inspections associated with this application, during normal and reasonable working hours.

Freedom of Information

For the purposes of the *Municipal Freedom of Information and Protection of Privacy Act*, I authorize and consent to the use by or the disclosure to any person or public body any information that is collected under the authority of the *Planning Act, R.S.O. 1990, c. P. 13* for the purposes of processing this application.

Dave Smith Denyse Smith
Owner/Applicant/Agent Signature

November 17 2021

Date

J. Owner's Authorization

If the applicant/agent is not the registered owner of the lands that is the subject of this application, the owner must complete the authorization set out below.

I/We David Ross Smith and Denyse Michelle Smith am/are the registered owner(s) of the lands that is the subject of this application.

I/We authorize Annie Froese to make this application on my/our behalf and to provide any of my/our personal information necessary for the processing of this application. Moreover, this shall be your good and sufficient authorization for so doing.

Dave Smith
Owner

November 17 2021

Date

Denyse Smith
Owner

November 17 2021

Date

K. Declaration Anna Froese

I, ~~Dave Smith & Denyse Smith~~ of Courtland, Ontario

solemnly declare that:

all of the above statements and the statements contained in all of the exhibits transmitted herewith are true and I make this solemn declaration conscientiously believing it to be true and knowing that it is of the same force and effect as if made under oath and by virtue of *The Canada Evidence Act*.

Declared before me at:

Dave Smith Denyse Smith

Owner/Applicant/Agent Signature

In Norfolk County

Anna Froese

This 29th day of NOVEMBER 2021


A.D., 20____

Sherry Ann Mott, a
Commissioner, etc., Province of Ontario,
for the Corporation of Norfolk County.
Expires January 5, 2023.

[Signature]
A Commissioner, etc.

FOUNDATION PLAN

Scale 3/16"-1'-0"

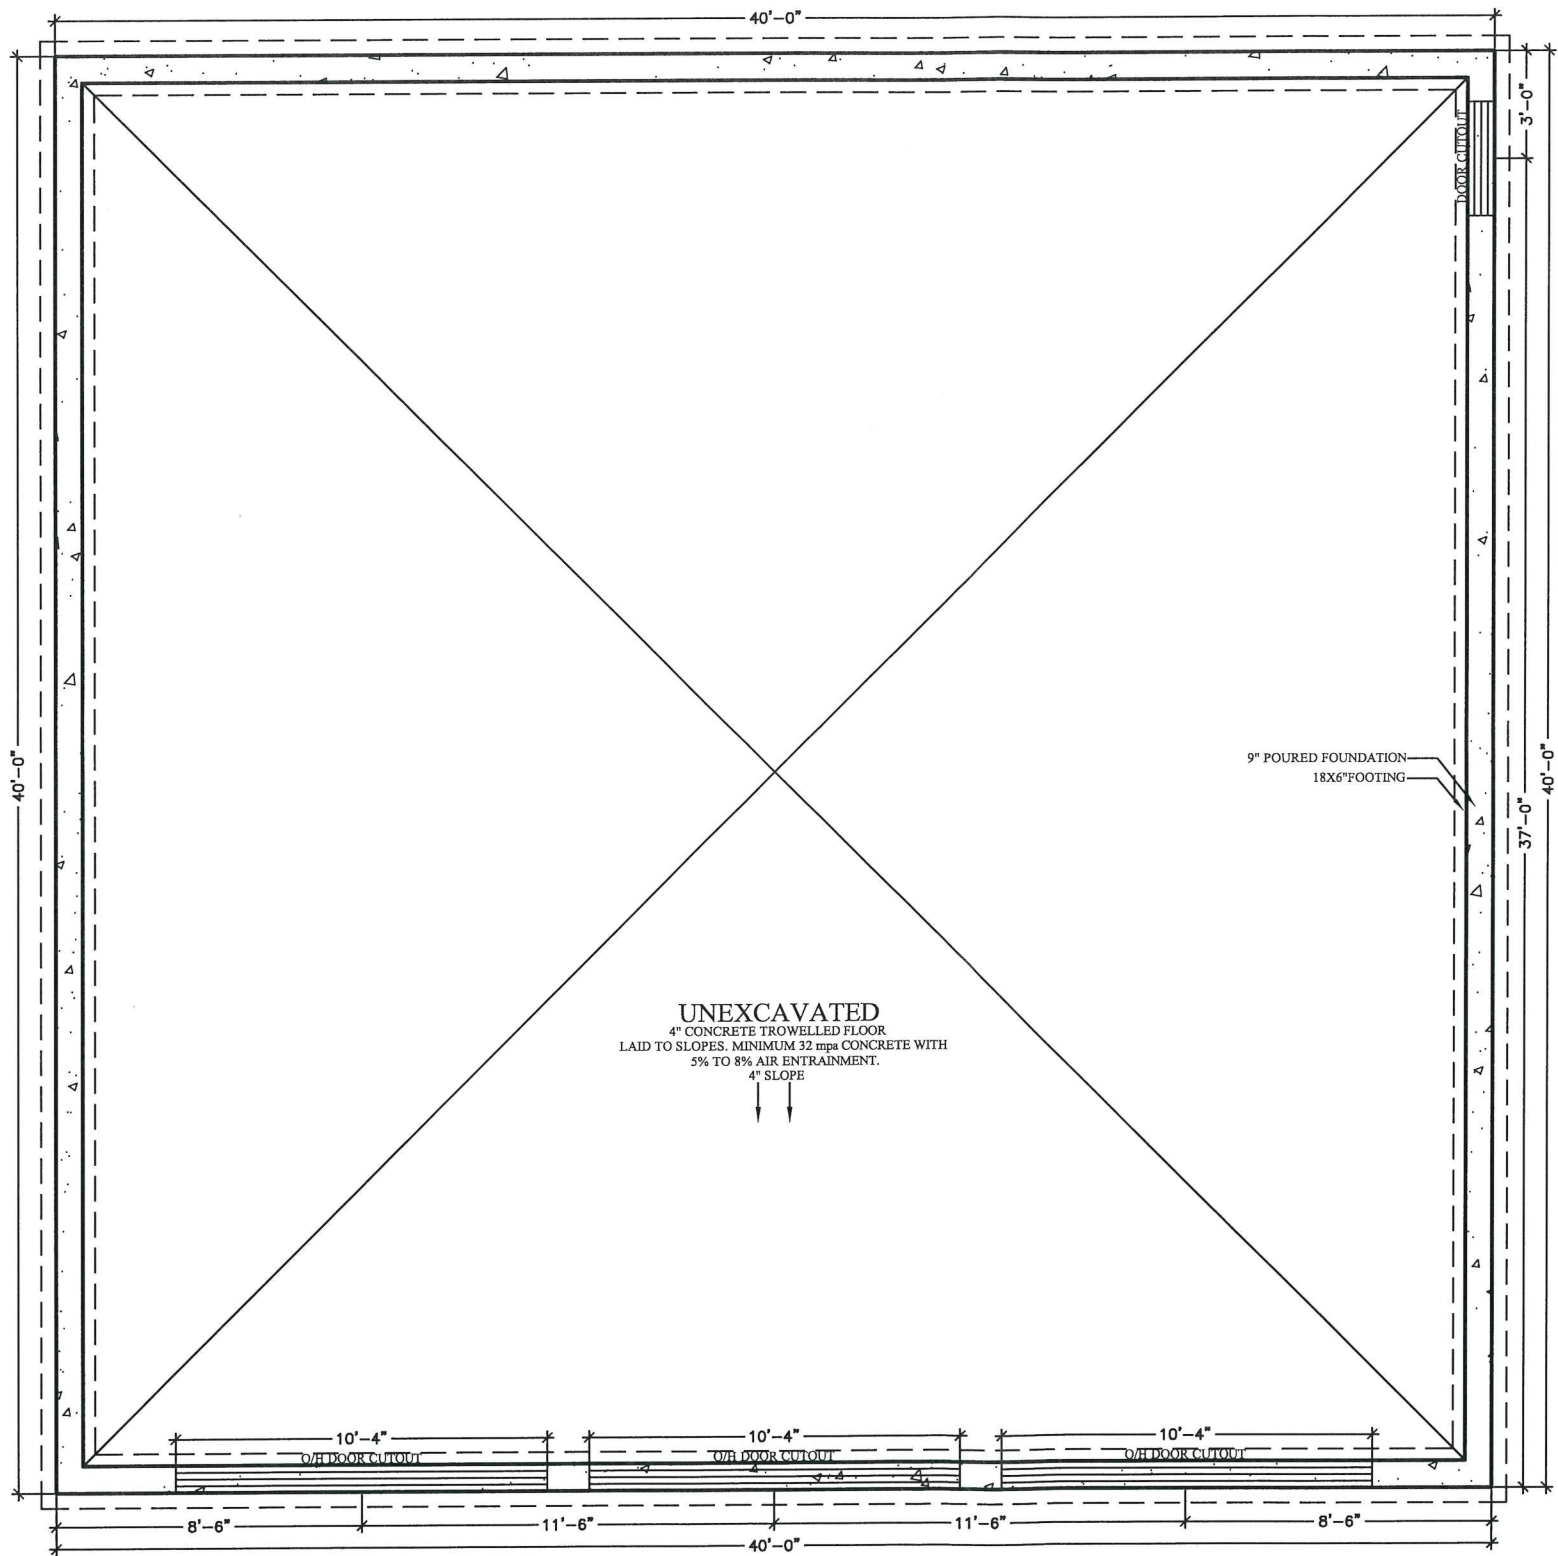

- GENERAL NOTES:
- FOUNDATION PLAN NOTES:
1. ALL DIMENSIONS TO EXTERIOR FOUNDATION WALLS
 2. ALL FOOTINGS SHALL BEAR DIRECTLY ON UNDISTURBED SOIL. (ASSUMED SOIL BEARING CAPACITY- 2500 P.S.F.)
 3. APPROVED GRANULAR FILL SHALL BE COMPACTED IN 6" LAYERS TO 93% STANDARD PROCTOR MAXIMUM DRY DENSITY.
 4. ALL EXTERIOR FOOTINGS SHALL BE A MINIMUM 4'-0" BELOW FINISHED GRADE TO PROTECT FROM FROST ACTION.
 5. CONCRETE FOR FLOOR SLABS SHALL HAVE A MINIMUM 28 DAY COMPRESSIVE STRENGTH OF 25 MPa. ALL OTHER CONCRETE SHALL HAVE A MINIMUM 28 DAY COMPRESSIVE STRENGTH OF 23 MPa UNLESS OTHERWISE SPECIFIED. (6% AIR / 4" SLOPE)
 6. REINFORCING STEEL TO HAVE MINIMUM 1 1/2" COVER, MAXIMUM 2" COVER AT BOTTOM OF SLAB.

I review and take responsibility for the design work on behalf of a firm registered under subsection 2.17.4. of the O.B.C. I am qualified, and the firm is registered, in the appropriate classes/categories

Tony Wall
BCIN : 22052

	SQUARE FOOTAGE
MAIN FLOOR	1600 SQ.FT.

REV.#	DATE	DESCRIPTION
4		
3		
2		
1	11/02	PERMIT ISSUE



PROPERTY OF VIEW-IT DESIGN

VIEW-IT DESIGN
RR# 1 PORT BURWELL
OFFICE: 519-851-1173
FAX: 519-874-4087


SMITH RESIDENCE
10 MILL CREEK CRT
COURTLAND, ON

PROPOSED GARAGE PLANS
FOUNDATION PLAN

DRAWN BY: TONY WALL SCALE: SEE DWG
BCIN: 29620 POW 21364
DATE: NOV 2021

MAIN FLOOR PLAN

Scale 3/16"-1'-0"

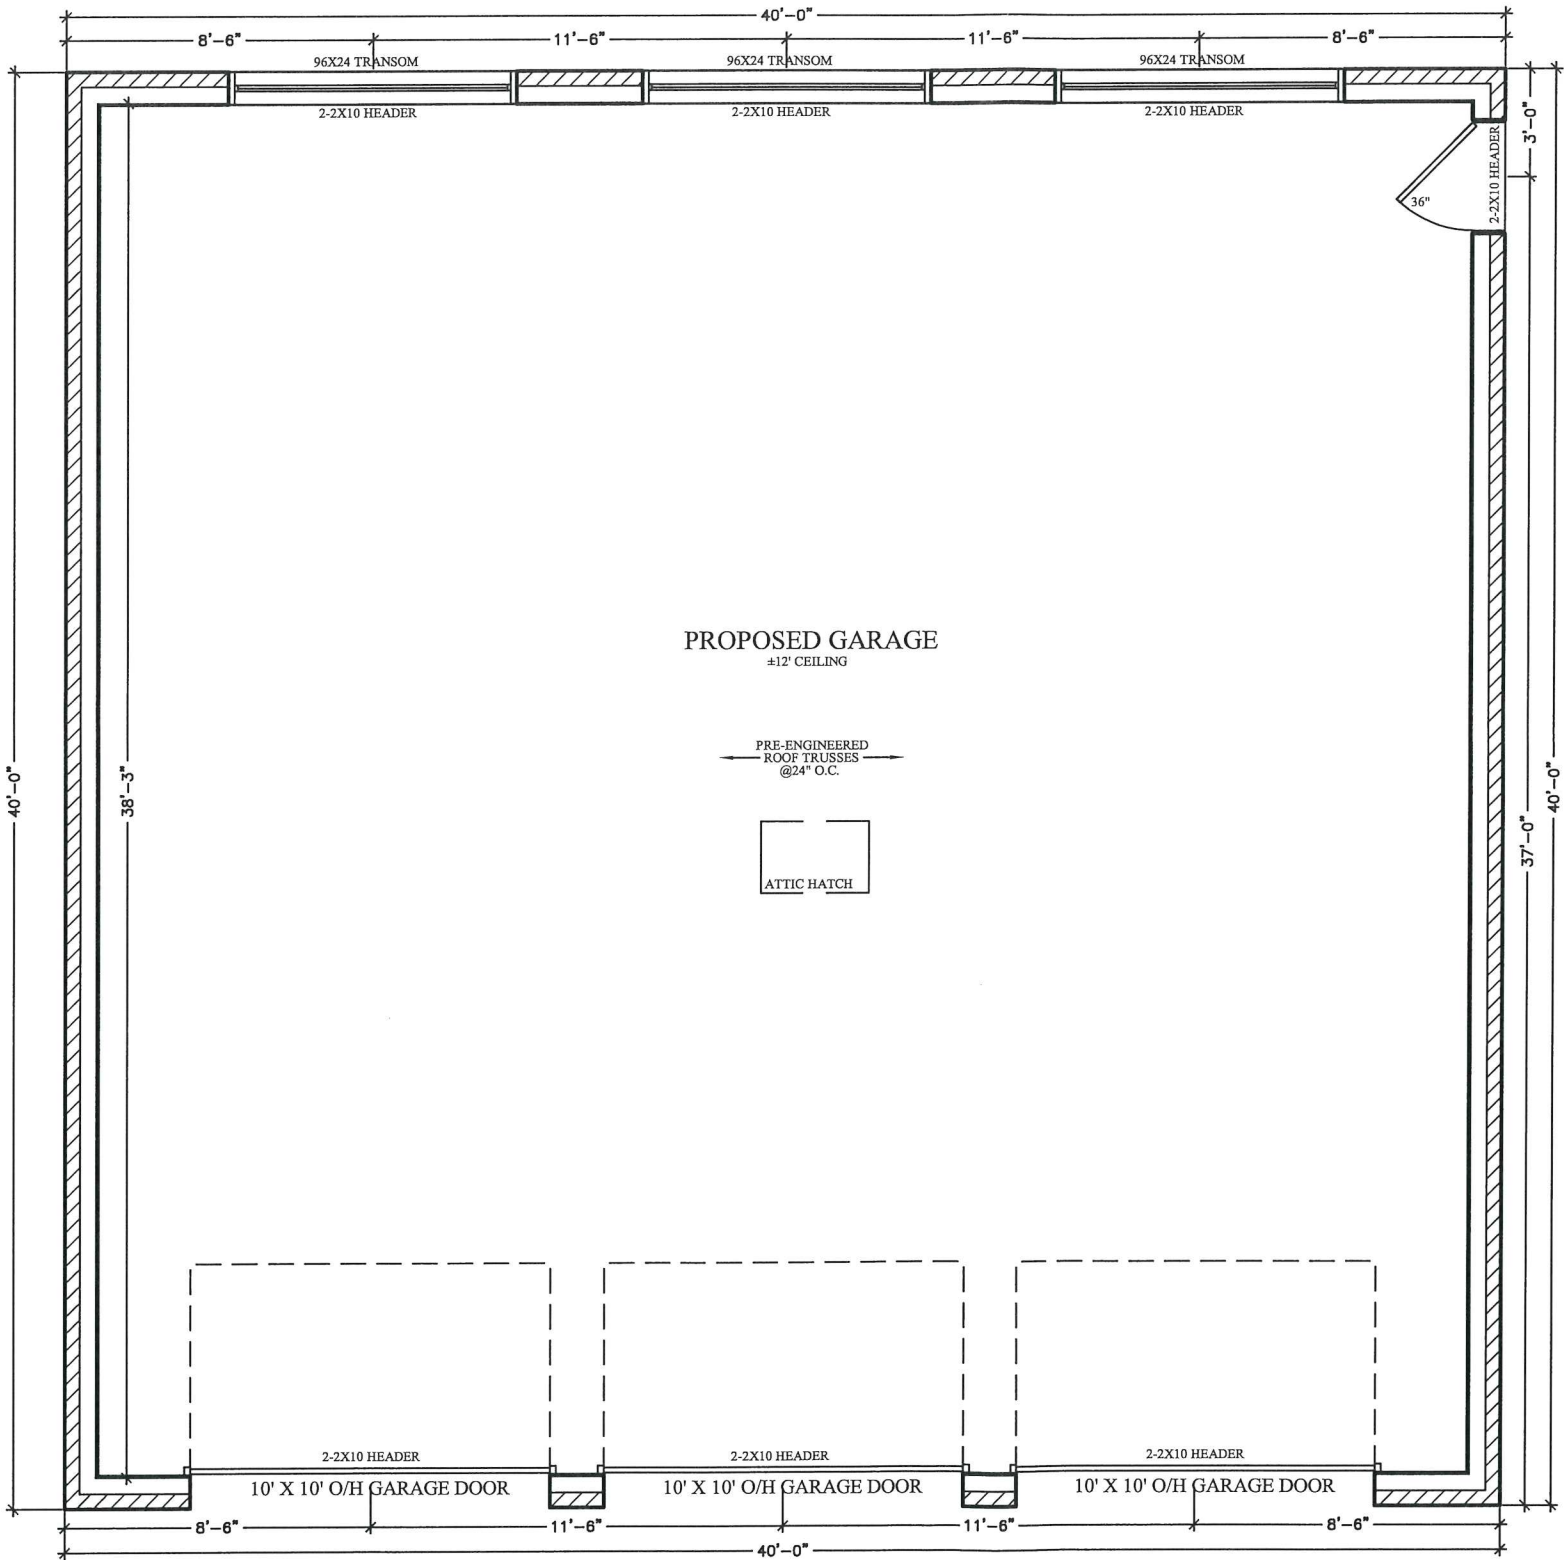

GENERAL NOTES:

FOUNDATION PLAN NOTES:

1. ALL DIMENSIONS TO EXTERIOR FOUNDATION WALLS
2. ALL FOOTINGS SHALL BEAR DIRECTLY ON UNDISTURBED SOIL. (ASSUMED SOIL BEARING CAPACITY- 2500 P.S.F.)
3. APPROVED GRANULAR FILL SHALL BE COMPACTED IN 6" LAYERS TO 95% STANDARD PROCTOR MAXIMUM DRY DENSITY.
4. ALL EXTERIOR FOOTINGS SHALL BE A MINIMUM 4'-0" BELOW FINISHED GRADE TO PROTECT FROM FROST ACTION.
5. CONCRETE FOR FLOOR SLABS SHALL HAVE A MINIMUM 28 DAY COMPRESSIVE STRENGTH OF 25 MPa. ALL OTHER CONCRETE SHALL HAVE A MINIMUM 28 DAY COMPRESSIVE STRENGTH OF 25 MPa UNLESS OTHERWISE SPECIFIED. (6% AIR / 4" SLUMP)
6. REINFORCING STEEL TO HAVE MINIMUM 1 1/2" COVER, MAXIMUM 2" COVER AT BOTTOM OF SLAB.

I review and take responsibility for the design work on behalf of a firm registered under subsection 2.17.4. of the O.B.C. I am qualified, and the firm is registered, in the appropriate classes/categories

Tony Wall
BCIN : 22052

SQUARE FOOTAGE	
MAIN FLOOR	1600 SQ.FT.

REV.#	DATE	DESCRIPTION
4		
3		
2		
1	11/02	PERMIT ISSUE



PROPERTY OF VIEW-IT DESIGN

VIEW-IT DESIGN
RR# 1 PORT BURWELL
OFFICE: 519-851-1173
FAX: 519-874-4087

SMITH RESIDENCE
10 MILL CREEK CRT
COURTLAND, ON


PROPOSED GARAGE PLANS

MAIN FLOOR PLAN

DRAWN BY: TONY WALL	SCALE: SEE DWG
BCIN: 29620	PO#: 21364
DATE: NOV 2021	

ROOF PLAN

Scale 3/16"-1'-0"

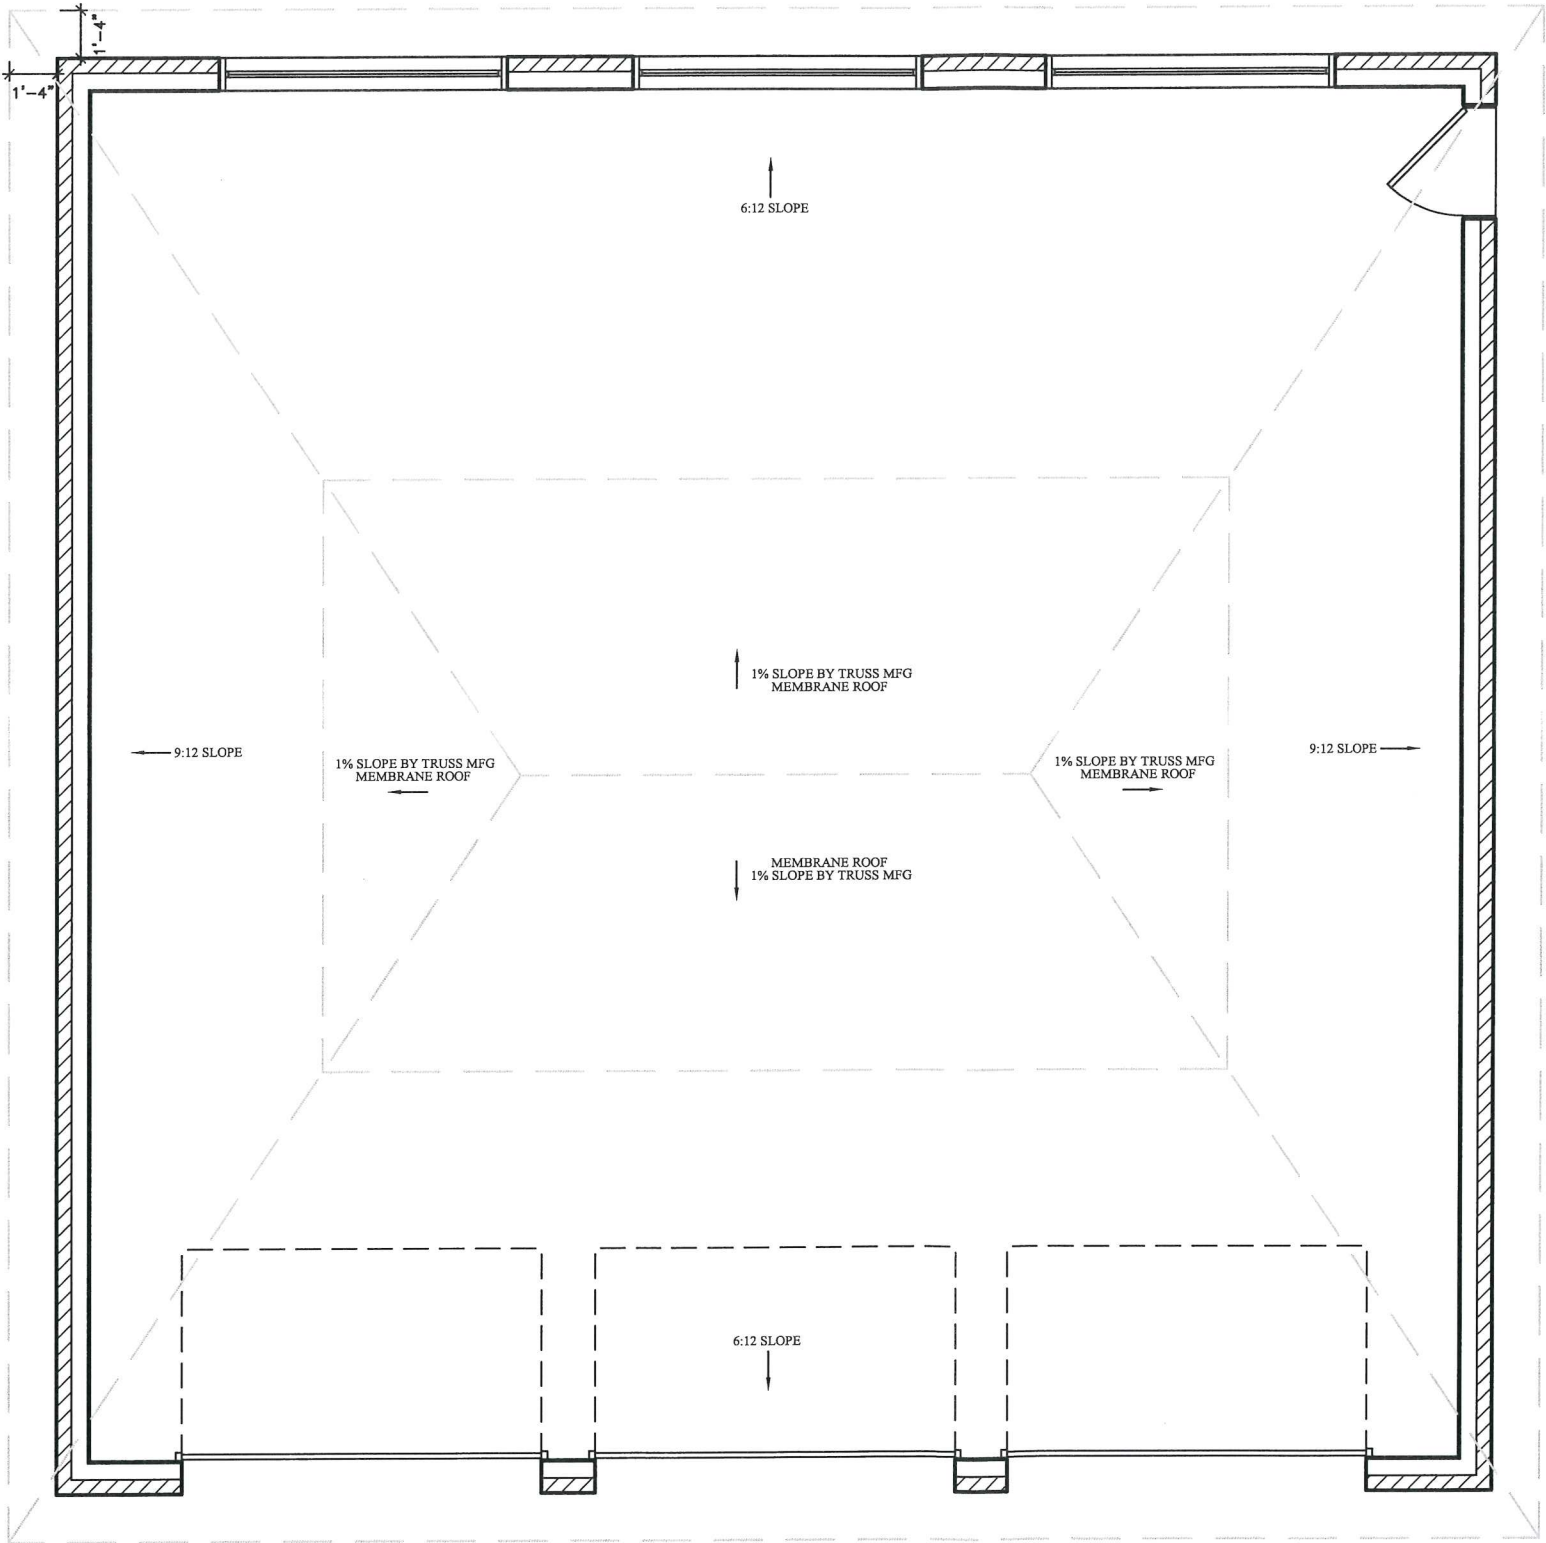

- GENERAL NOTES:
- FOUNDATION PLAN NOTES:
1. ALL DIMENSIONS TO EXTERIOR FOUNDATION WALLS
 2. ALL FOOTINGS SHALL BEAR DIRECTLY ON UNDISTURBED SOIL. (ASSUMED SOIL BEARING CAPACITY- 2500 P.S.F.)
 3. APPROVED GRANULAR FILL SHALL BE COMPACTED IN 6" LAYERS TO 95% STANDARD PROCTOR MAXIMUM DRY DENSITY.
 4. ALL EXTERIOR FOOTINGS SHALL BE A MINIMUM 4'-0" BELOW FINISHED GRADE TO PROTECT FROM FROST ACTION.
 5. CONCRETE FOR FLOOR SLABS SHALL HAVE A MINIMUM 28 DAY COMPRESSIVE STRENGTH OF 25 MPa. ALL OTHER CONCRETE SHALL HAVE A MINIMUM 28 DAY COMPRESSIVE STRENGTH OF 25 MPa UNLESS OTHERWISE SPECIFIED. (6% AIR / 4" SLUMP)
 6. REINFORCING STEEL TO HAVE MINIMUM 1 1/2" COVER, MAXIMUM 2" COVER AT BOTTOM OF SLAB.

I review and take responsibility for the design work on behalf of a firm registered under subsection 2.17.4. of the O.B.C. I am qualified, and the firm is registered, in the appropriate classes/categories

Tony Wall
BCIN : 22052

	SQUARE FOOTAGE
MAIN FLOOR	1600 SQ.FT.

REV #	DATE	DESCRIPTION
4		
3		
2		
1	11/02	PERMIT ISSUE



PROPERTY OF VIEW-IT DESIGN


VIEW-IT DESIGN
RR# 1 PORT BURWELL
OFFICE: 519-851-1173
FAX: 519-874-4087

SMITH RESIDENCE
10 MILL CREEK CRT
COURTLAND, ON

PROPOSED GARAGE PLANS	
ROOF PLAN	
DRAWN BY: TONY WALL	SCALE: SEE DWG
BCIN: 29620 PO# 21364	
DATE: NOV 2021	


FRONT ELEVATION

Scale 3/16"-1'-0"

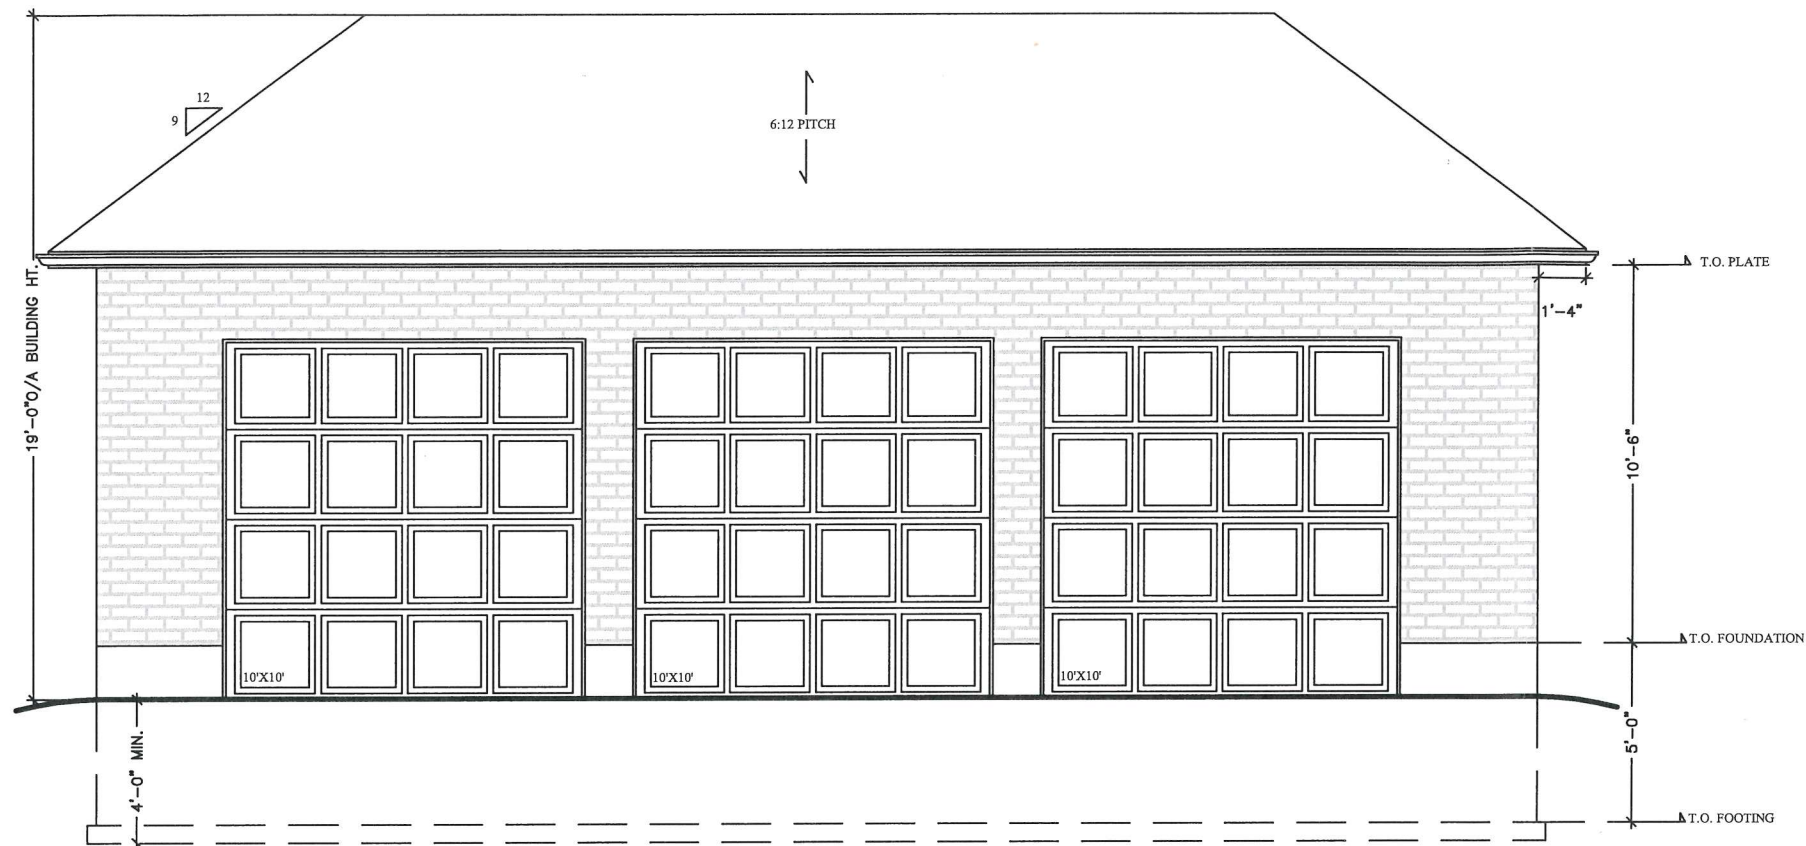

REAR ELEVATION

Scale 3/16"-1'-0"

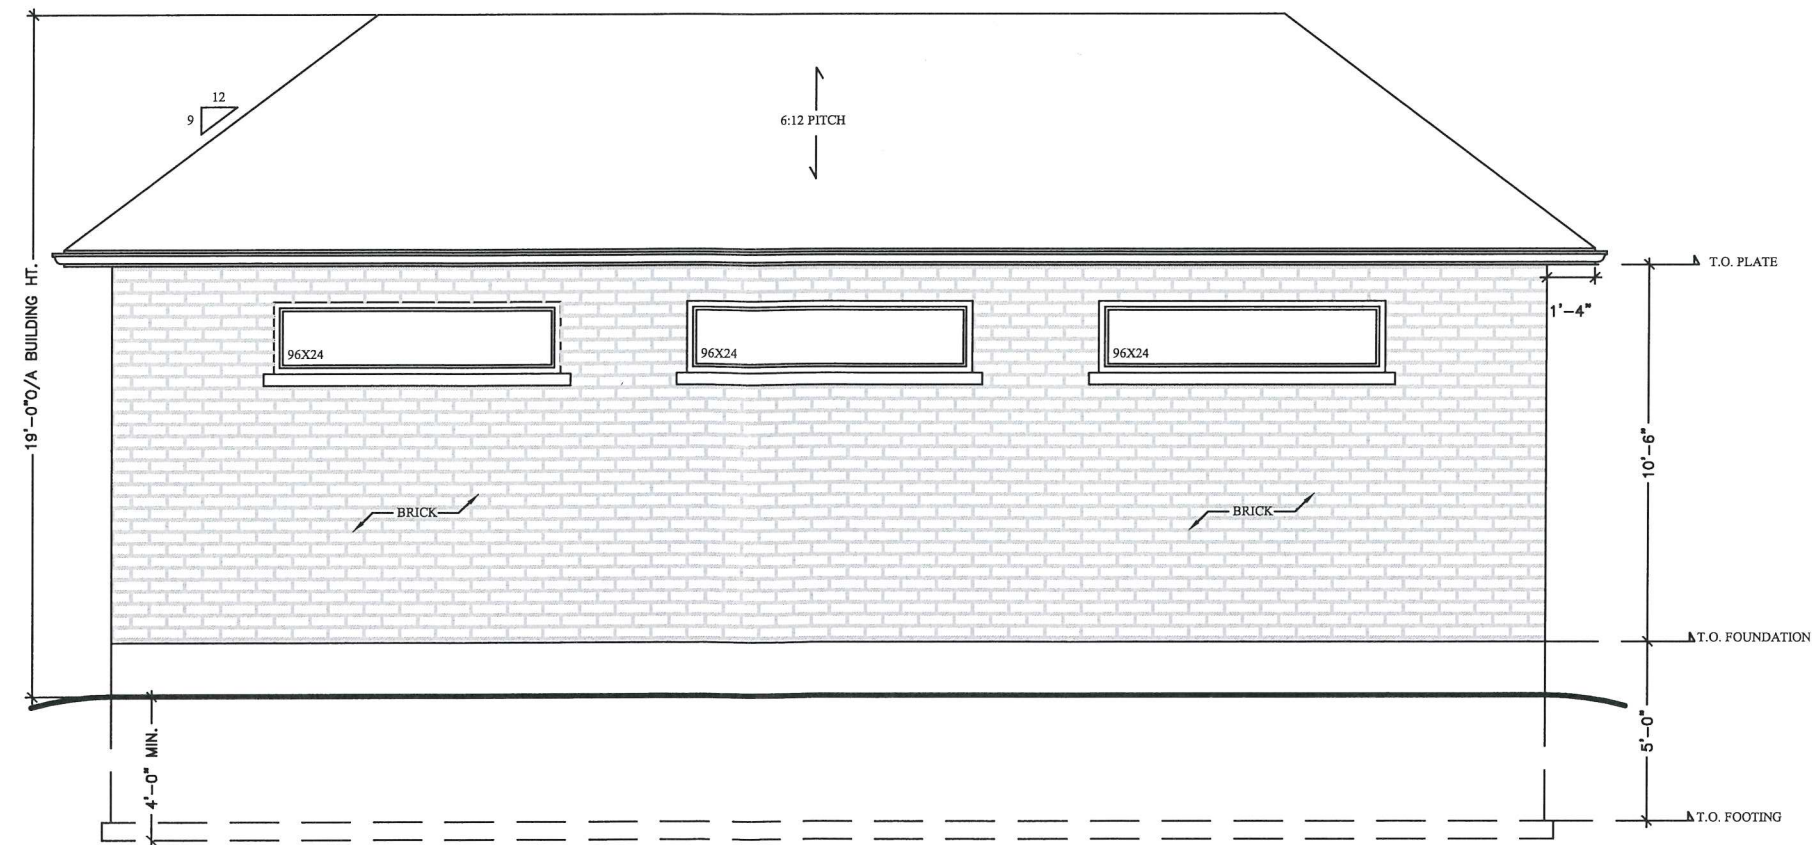

GENERAL NOTES:

FOUNDATION PLAN NOTES:

1. ALL DIMENSIONS TO EXTERIOR FOUNDATION WALLS
2. ALL FOOTINGS SHALL BEAR DIRECTLY ON UNDISTURBED SOIL. (ASSUMED SOIL BEARING CAPACITY- 2500 P.S.F.)
3. APPROVED GRANULAR FILL SHALL BE COMPACTED IN 6" LAYERS TO 95% STANDARD PROCTOR MAXIMUM DRY DENSITY.
4. ALL EXTERIOR FOOTINGS SHALL BE A MINIMUM 4'-0" BELOW FINISHED GRADE TO PROTECT FROM FROST ACTION.
5. CONCRETE FOR FLOOR SLABS SHALL HAVE A MINIMUM 28 DAY COMPRESSIVE STRENGTH OF 25 MPa. ALL OTHER CONCRETE SHALL HAVE A MINIMUM 28 DAY COMPRESSIVE STRENGTH OF 25 MPa UNLESS OTHERWISE SPECIFIED. (6% AIR / 4" SLUMP)
6. REINFORCING STEEL TO HAVE MINIMUM 1 1/2" COVER, MAXIMUM 2" COVER AT BOTTOM OF SLAB.

I review and take responsibility for the design work on behalf of a firm registered under subsection 2.17.4. of the O.B.C. I am qualified, and the firm is registered, in the appropriate classes/categories

Tony Wall
BCIN : 22052

SQUARE FOOTAGE	
MAIN FLOOR	1600 SQ.FT.

REV #	DATE	DESCRIPTION
4		
3		
2		
1	11/02	PERMIT ISSUE



PROPERTY OF VIEW-IT DESIGN

VIEW-IT DESIGN
RR# 1 PORT BURWELL
OFFICE: 519-851-1173
FAX: 519-874-4087

SMITH RESIDENCE
10 MILL CREEK CRT
COURTLAND, ON


PROPOSED GARAGE PLANS

ELEVATIONS

DRAWN BY: TONY WALL	SCALE: SEE DWG
BCIN: 29620	PO# 21364
DATE: NOV 2021	


LEFT ELEVATION

Scale 3/16"-1'-0"

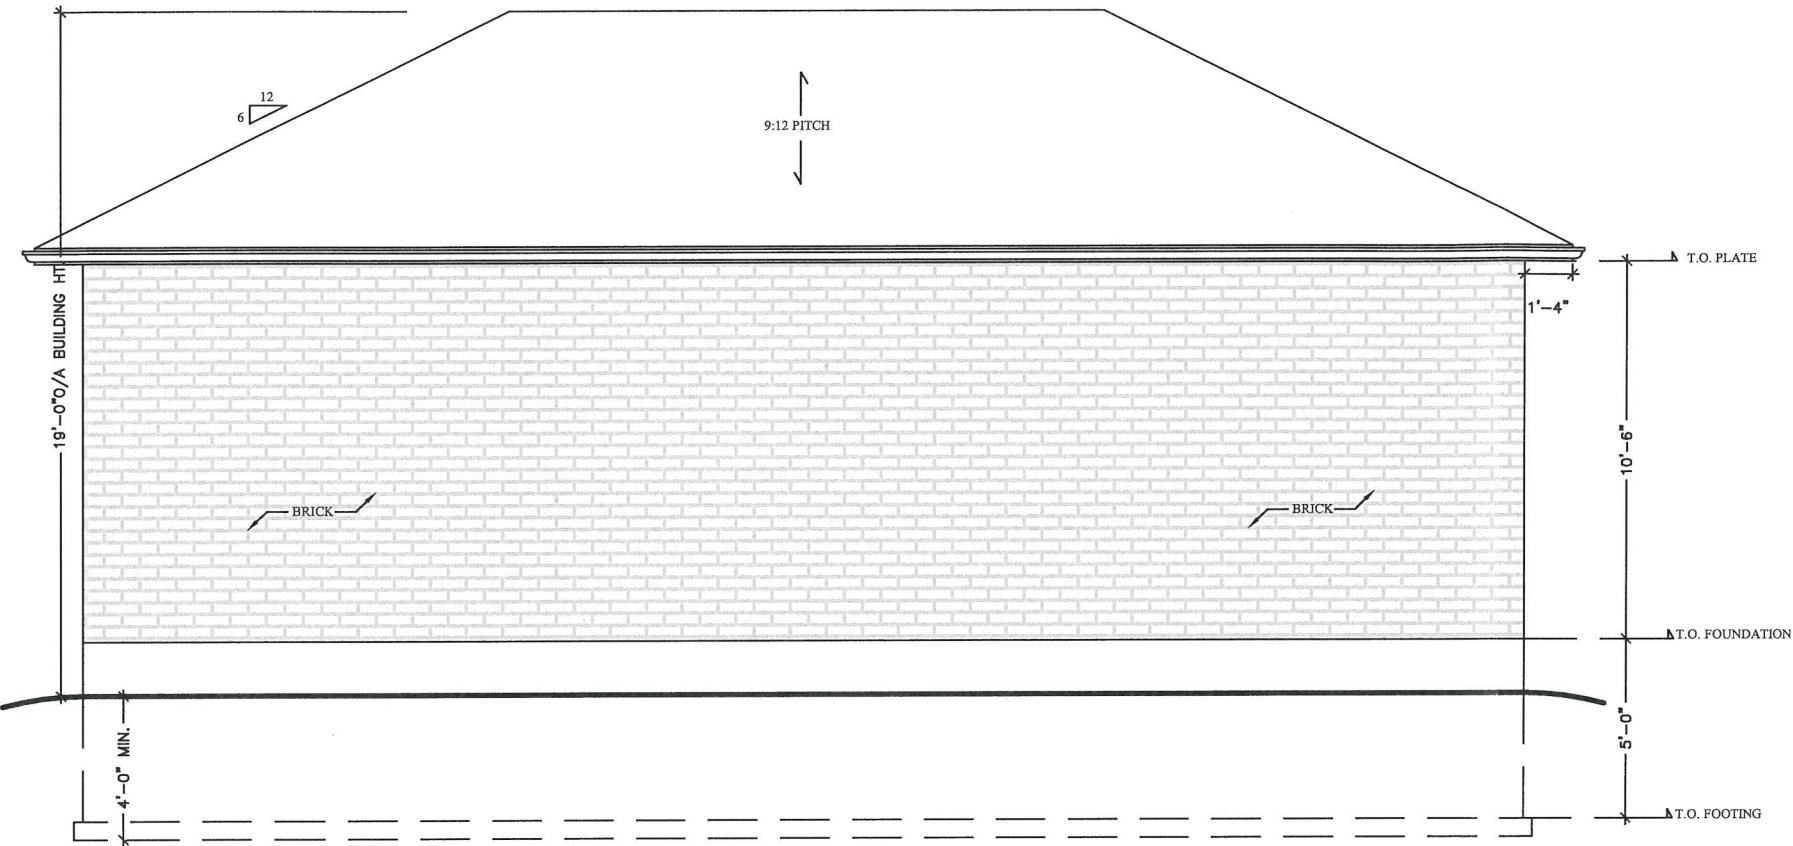

RIGHT ELEVATION

Scale 3/16"-1'-0"

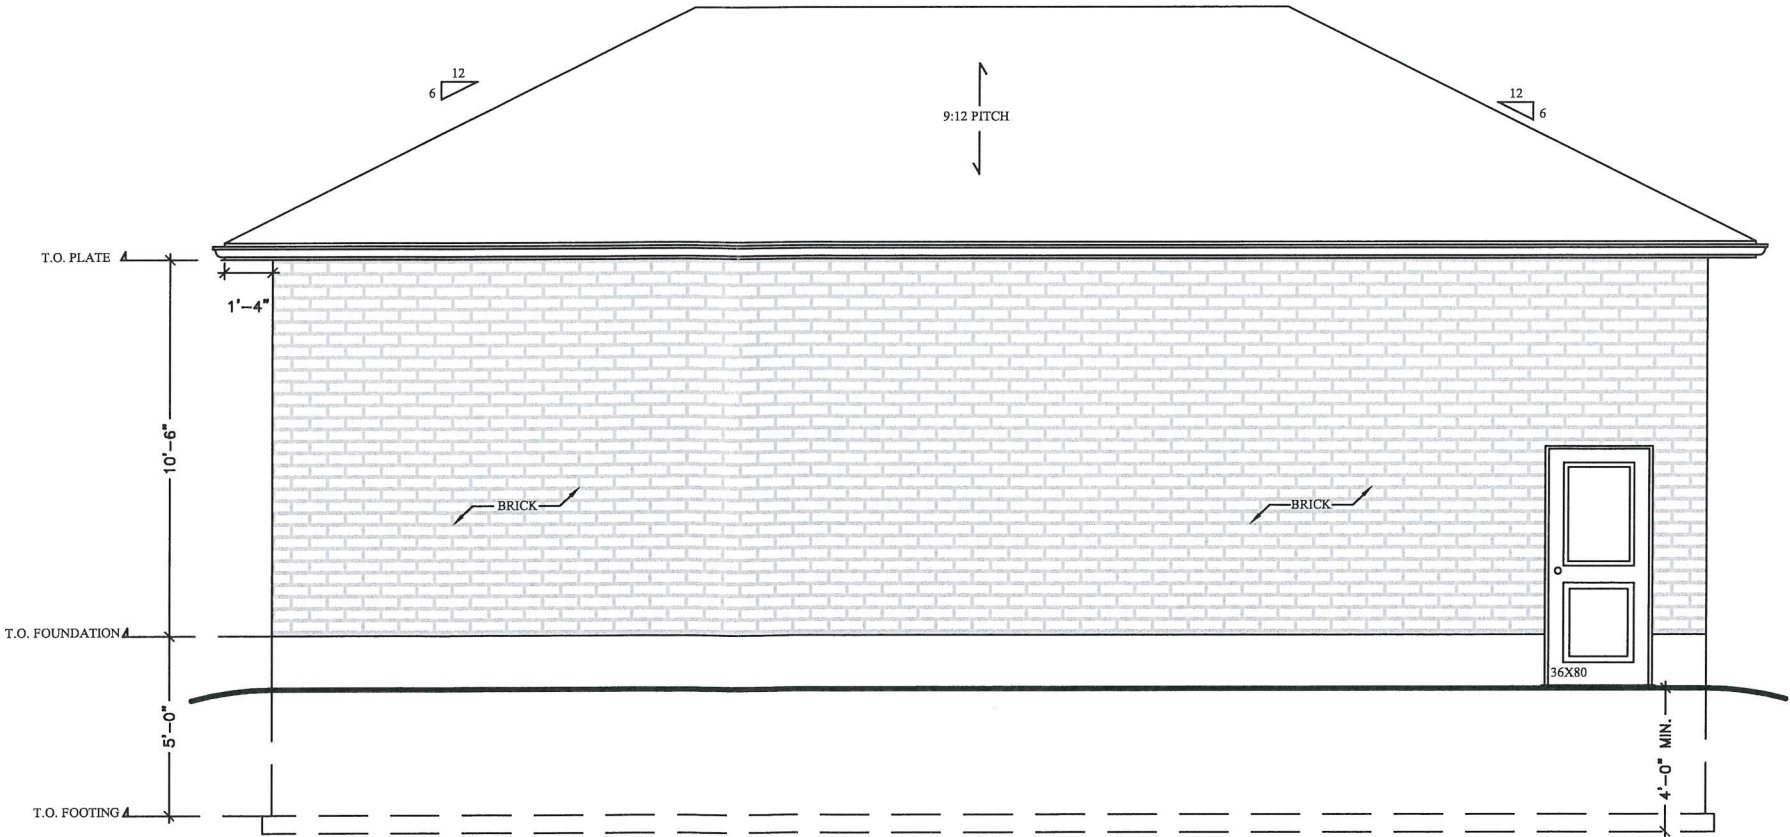

GENERAL NOTES:

- FOUNDATION PLAN NOTES:
- ALL DIMENSIONS TO EXTERIOR FOUNDATION WALLS
 - ALL FOOTINGS SHALL BEAR DIRECTLY ON UNDISTURBED SOIL. (ASSUMED SOIL BEARING CAPACITY- 2500 P.S.F.)
 - APPROVED GRANULAR FILL SHALL BE COMPACTED IN 6" LAYERS TO 95% STANDARD PROCTOR MAXIMUM DRY DENSITY.
 - ALL EXTERIOR FOOTINGS SHALL BE A MINIMUM 4'-0" BELOW FINISHED GRADE TO PROTECT FROM FROST ACTION.
 - CONCRETE FOR FLOOR SLABS SHALL HAVE A MINIMUM 28 DAY COMPRESSIVE STRENGTH OF 25 MPa. ALL OTHER CONCRETE SHALL HAVE A MINIMUM 28 DAY COMPRESSIVE STRENGTH OF 25 MPa UNLESS OTHERWISE SPECIFIED. (6% AIR / 4" SLUMP)
 - REINFORCING STEEL TO HAVE MINIMUM 1 1/2" COVER, MAXIMUM 2" COVER AT BOTTOM OF SLAB.

I review and take responsibility for the design work on behalf of a firm registered under subsection 2.17.4. of the O.R.C. I am qualified, and the firm is registered, in the appropriate classes/categories

Tony Wall
BCIN : 22052

SQUARE FOOTAGE	
MAIN FLOOR	1600 SQ.FT.

REV #	DATE	DESCRIPTION
4		
3		
2		
1	11/02	PERMIT ISSUE



PROPERTY OF VIEW-IT DESIGN


VIEW-IT DESIGN
RR# 1 PORT BURWELL
OFFICE: 519-851-1173
FAX: 519-874-4087

SMITH RESIDENCE
10 MILL CREEK CRT
COURTLAND, ON

PROPOSED GARAGE PLANS

ELEVATIONS

DRAWN BY: TONY WALL SCALE: SEE DWG
BCIN: 29620 PO# 21364
DATE: NOV 2021

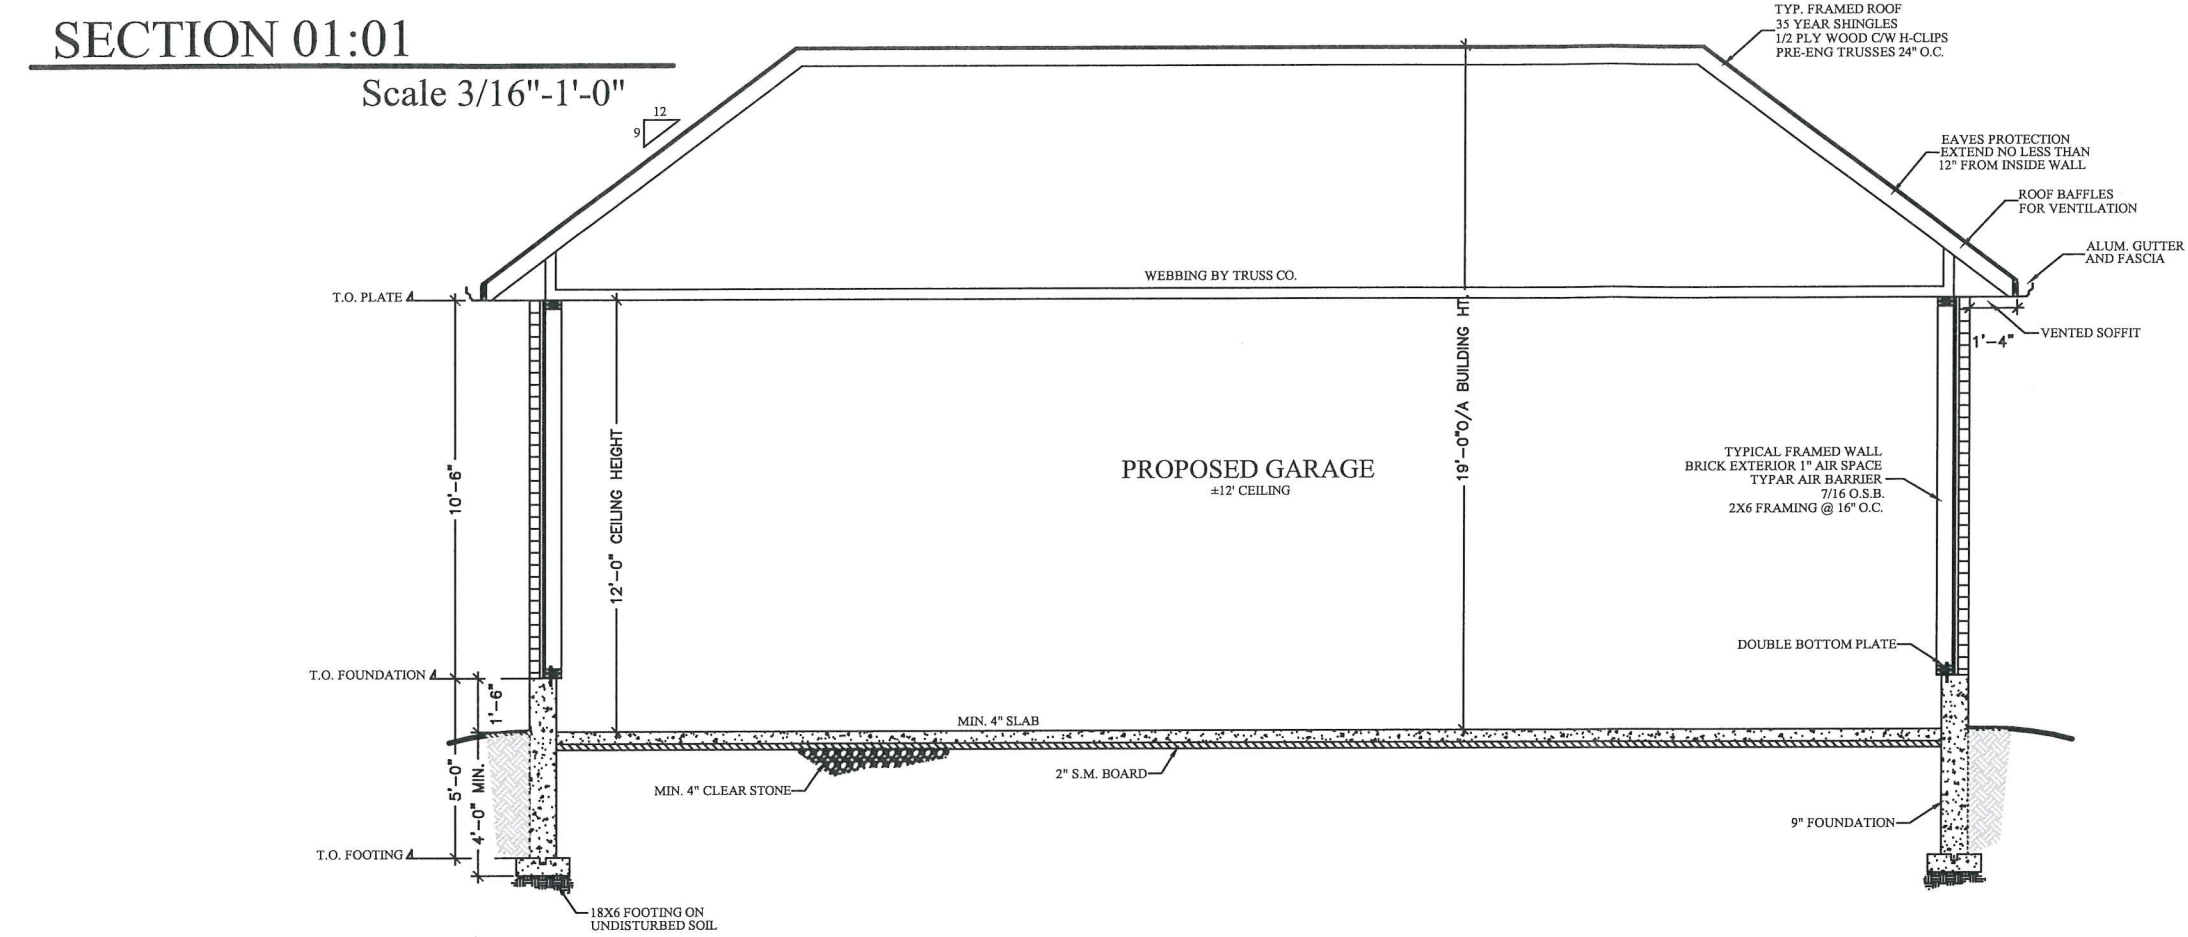

GENERAL NOTES:

CONTRACTOR SHALL REVIEW THE DESIGN DRAWINGS AND REPORT ANY ERRORS OR OMISSIONS TO THE DESIGNER PRIOR TO PROCEEDING WITH THE WORK OF THE CONTRACT. PROCEEDING WITHOUT NOTIFICATION, OR IF CHANGES ARE MADE WITHOUT THE APPROVAL OF THE DESIGNER, WILL VOID ALL RESPONSIBILITY AND LIABILITY OF THE DESIGNER

THE GENERAL CONTRACTOR SHALL PROVIDE MECHANICAL DRAWINGS FOR HEATING & AIR CONDITIONING SYSTEM AND HEAT LOSS & GAIN CALCULATIONS AND BALANCING REPORTS AS MAY BE REQUIRED BY AUTHORITIES HAVING JURISDICTION.

ALL CONSTRUCTION SHALL CONFORM TO THE REQUIREMENTS OF THE ONTARIO BUILDING CODE, ONTARIO REG. 403/97 AND ALL OTHER APPLICABLE CODES AND REQUIREMENTS OF THE MUNICIPALITY HAVING JURISDICTION.

IT SHALL BE THE RESPONSIBILITY OF THE CONTRACTOR TO CONFORM WITH THESE SECTIONS OF THE CODE WHERE APPLICABLE AND BE FAMILIAR WITH PART 9 OF THE CODE.

CONCRETE

AS PER OBC SECTION 9.15 & 9.16

ALL CONCRETE FOOTINGS SHALL BEAR ON UNDISTURBED SOIL WITH A MIN SOIL BEARING PRESSURE OF 2000 PSF. CONCRETE FOR FOOTINGS & FOUNDATIONS TO HAVE MIN. COMPRESSIVE STRENGTH OF 20 MPa (2900 PSI) AT 28 DAYS

DEPT FOOTINGS:

MAX RISE 600mm (24") FOR FIRM SOIL
MAX RISE 400mm (16") FOR SAND OR GRAVEL
MIN RUN BETWEEN RISERS 600mm (24")
ANGLE OF REPOSE IS 45°

CONCRETE FOUNDATION WALLS SHALL EXTEND TO 6" MIN. ABOVE FINISHED GRADE
FOOTING DESIGN MIN. 6" DEEP X 4" MIN. PROJECTION BEYOND FOUNDATION WALL AND MIN. OF 16' WIDE
CONCRETE FOUNDATIONS SHALL BE CONSTRUCTED TO SUFFICIENT DEPTH TO PROVIDE ADEQUATE FROST PROTECTION

WOOD FRAME CONSTRUCTION

AS PER OBC SECTION 9.23

ALL STRUCTURAL LUMBER TO BE SPF#2 CONSTRUCTION OR BETTER UNLESS NOTED OTHERWISE. LUMBER SIZES TO BE AS DETERMINED FROM SPAN TABLES OF THE BUILDING CODE.
SILL PLATES SHALL BE ANCHORED TO THE FOUNDATION WITH 1/2" ANCHOR BOLTS 7'-10" MAX ON SPACING WITH 4" MIN. EMBEDMENT INTO THE CONCRETE
JOIST END BEARING TO BE 1 1/2 MIN.
BEAMS & GIRDERS SHALL HAVE 3 1/2" MIN END BEARING
BEAMS & POINT LOADS SHALL BE SUPPORTED FULL WIDTH TO FOUNDATION
ALL NON LOAD BEARING PARTITIONS SHALL BE SUPPORTED BY DOUBLE FLOOR JOIST OR SOLID BLOCKING AT 3'11" O.C.
ALL WOOD IN CONTACT WITH CONCRETE SHALL BE PROTECTED FROM MOISTURE.

EXTERIOR DOORS & WINDOWS

AS PER OBC SECTION 9.7

DOORS TO DWELLING SHALL BE OPERABLE FROM THE INSIDE WITHOUT THE USE OF KEYS
ALL EXTERIOR DOORS IF WOOD SHALL CONFORM TO CAN/CSA-O132.2-M, STEEL INSULATED CONFORM TO CAN/CGSB-82.5M
WINDOW GLASS SIZE TO COMPLY WITH CURRENT OBC REQUIREMENTS
ALL DOORS & WINDOWS SHALL COMPLY WITH OBC SECTION 9.7.6- RESISTANCE TO FORCED ENTRY

ELECTRICAL

ALL LIGHTING AND ELECTRICAL TO COMPLY WITH OBC 9.34

GENERAL NOTES:

FOUNDATION PLAN NOTES:

1. ALL DIMENSIONS TO EXTERIOR FOUNDATION WALLS

2. ALL FOOTINGS SHALL BEAR DIRECTLY ON UNDISTURBED SOIL. (ASSUMED SOIL BEARING CAPACITY- 2500 P.S.F.)

3. APPROVED GRANULAR FILL SHALL BE COMPACTED IN 6" LAYERS TO 95% STANDARD PROCTOR MAXIMUM DRY DENSITY.

4. ALL EXTERIOR FOOTINGS SHALL BE A MINIMUM 4'-0" BELOW FINISHED GRADE TO PROTECT FROM FROST ACTION.

5. CONCRETE FOR FLOOR SLABS SHALL HAVE A MINIMUM 28 DAY COMPRESSIVE STRENGTH OF 25 MPa. ALL OTHER CONCRETE SHALL HAVE A MINIMUM 28 DAY COMPRESSIVE STRENGTH OF 25 MPa UNLESS OTHERWISE SPECIFIED. (6% AIR / 4" SLUMP)

6. REINFORCING STEEL TO HAVE MINIMUM 1 1/2" COVER, MAXIMUM 2" COVER AT BOTTOM OF SLAB.

I review and take responsibility for the design work on behalf of a firm registered under subsection 2.17.4. of the O.B.C.
I am qualified, and the firm is registered, in the appropriate classes/categories

Tony Wall

BCIN : 22052

	SQUARE FOOTAGE	
MAIN FLOOR	1600 SQ.FT.	

REV.#	DATE	DESCRIPTION:
4		
3		
2		
1	11/02	PERMIT ISSUE

PROPERTY OF VIEW-IT DESIGN

VIEW-IT DESIGN

RR# 1 PORT BURWELL

OFFICE: 519-851-1173

FAX: 519-874-4087

SMITH RESIDENCE

10 MILL CREEK CRT

COURTLAND, ON

PROPOSED GARAGE PLANS

SECTIONS/NOTES

DRAWN BY: TONY WALL	SCALE: SEE DWG
BCIN: 29620	PO# 21364
DATE: NOV 2021	

A6

PART
37R-7892 3

PART 3
37R - 337

COURT

PART 2
37R - 337

ROAD

TALBOT

37R - 337

PART 1

N 29° 35' 40" W
CB. ELEV. TOP
= 37.72m

N 80° 32' 30" E
C/L SWALE 1m FROM P/L
41.51

CB. ELEV. TOP
= 38.27m

EXISTING ASPHALT DRIVEWAY
SLOPE @ 2.4%

59.440

BENCHMARK #2:
FINISHED FLOOR
ELEVATION = 38.00

TO BE RE-GRADED

ASPHALT DRIVEWAY

61.560
SLOPE 3.05%
3.49

PROPOSED SHOP
ELEV. T.F.W. =
39.22m
ELEV. U.S.F. =
37.70m

LOT 13

PROPOSED 1 STOREY
RESIDENTIAL DWELLING
ELEV. T.F.W. =
39.60m

GARAGE

CONCRETE PAD

LOT 12

MAJOR STORM
N 78° 31' 00" E
42m

C/L SWALE @ 0.4% SLOPE

C/L SWALE @ 1.6% SLOPE

C/L SWALE @ 1.7% SLOPE

FLOW ROUTE
80.230

CB. ELEV. TOP
= 38.00m

C/L DRAINAGE SWALE
2.1% SLOPE

GARAGE

38.07

39.01

39.04

12

38.81
38.22
38.34
38.39
38.43
38.52

12.192

12.192

38.92

38.92

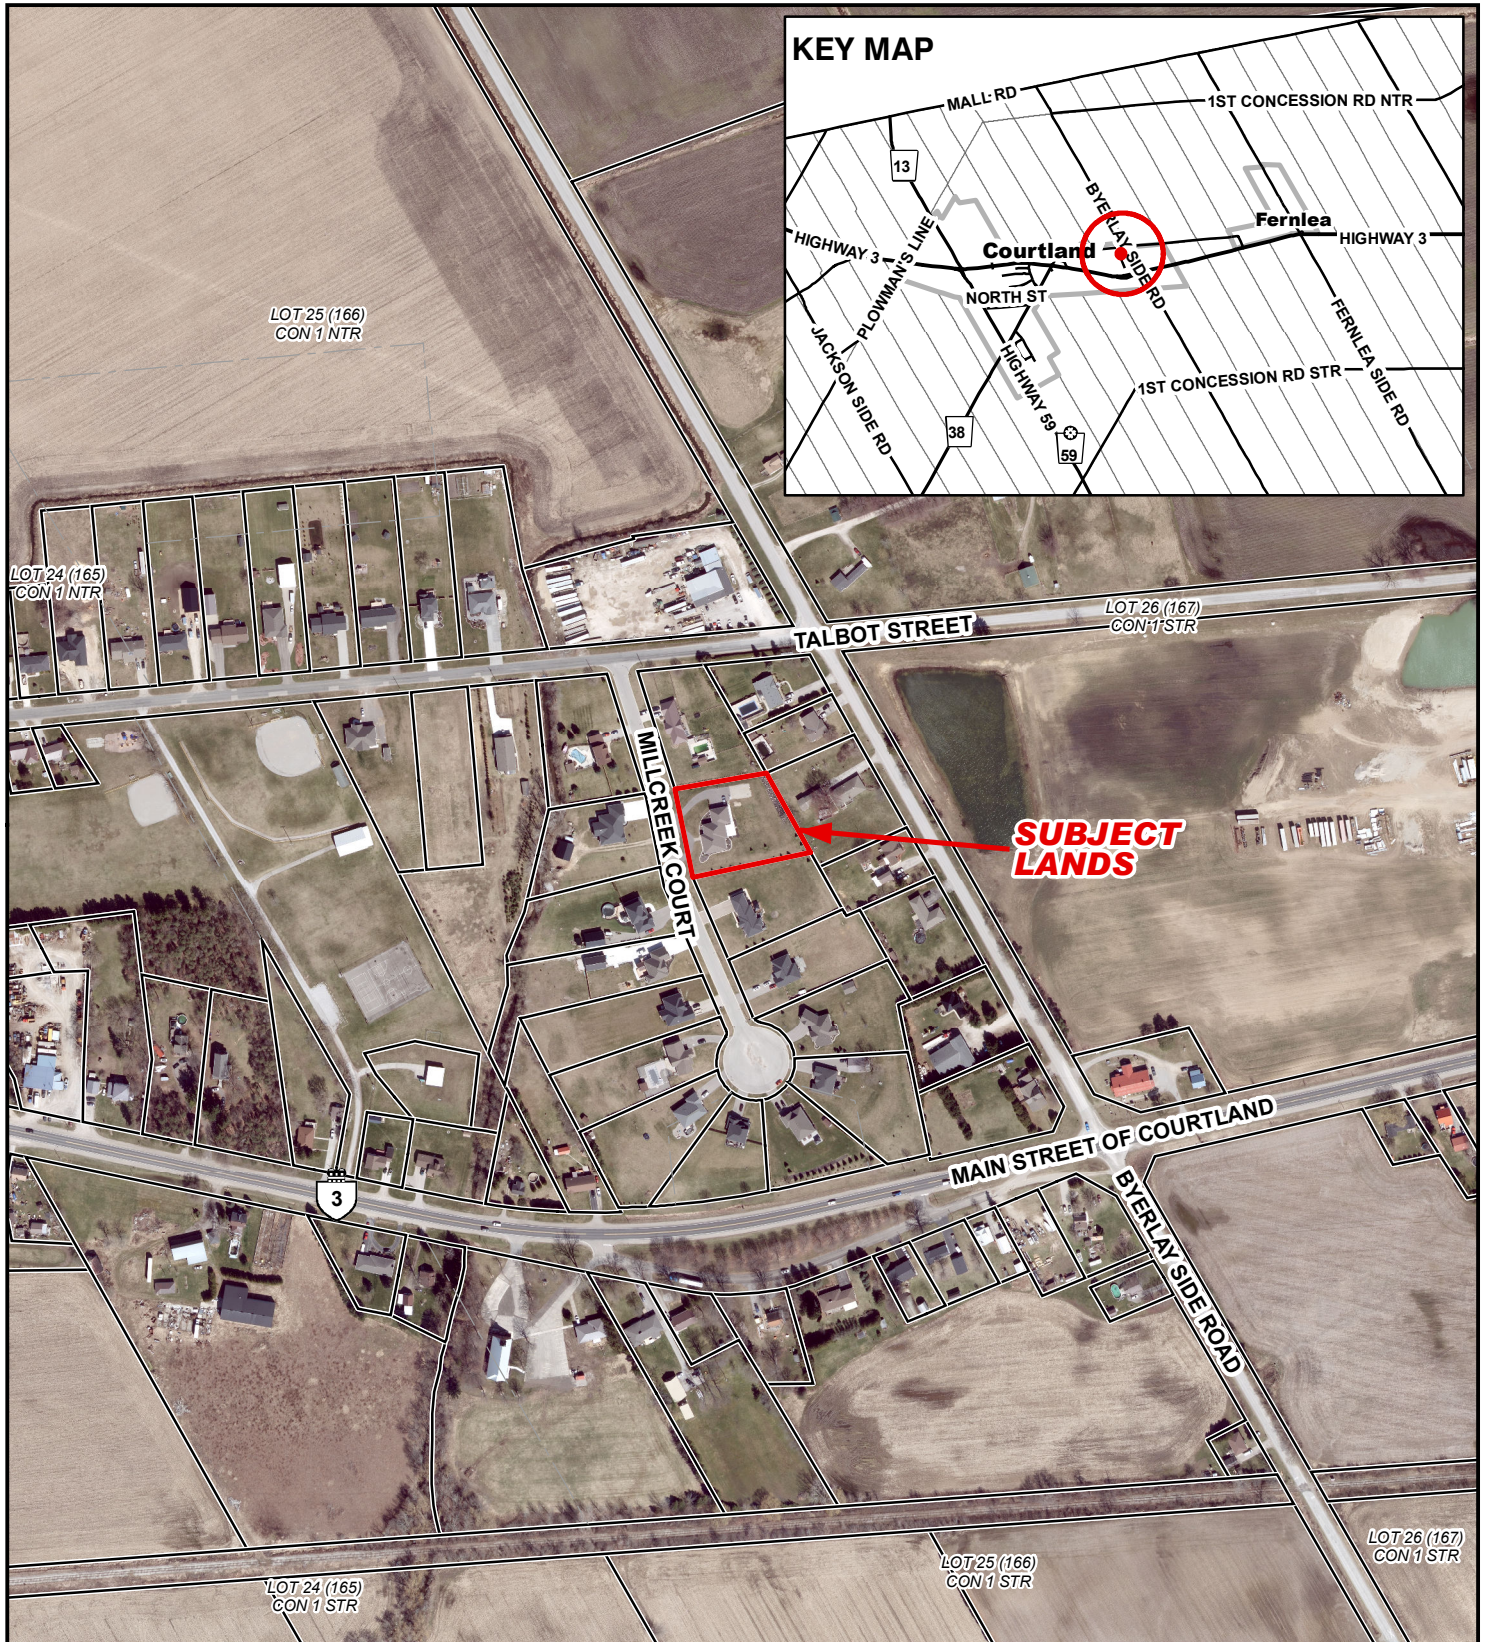


Legend

 Subject Lands

2020 Air Photo

1/26/2022

 


40 20 0 40 80 120 160 Meters

MAP B

ZONING BY-LAW MAP

Geographic Township of MIDDLETON

ANPL2021393

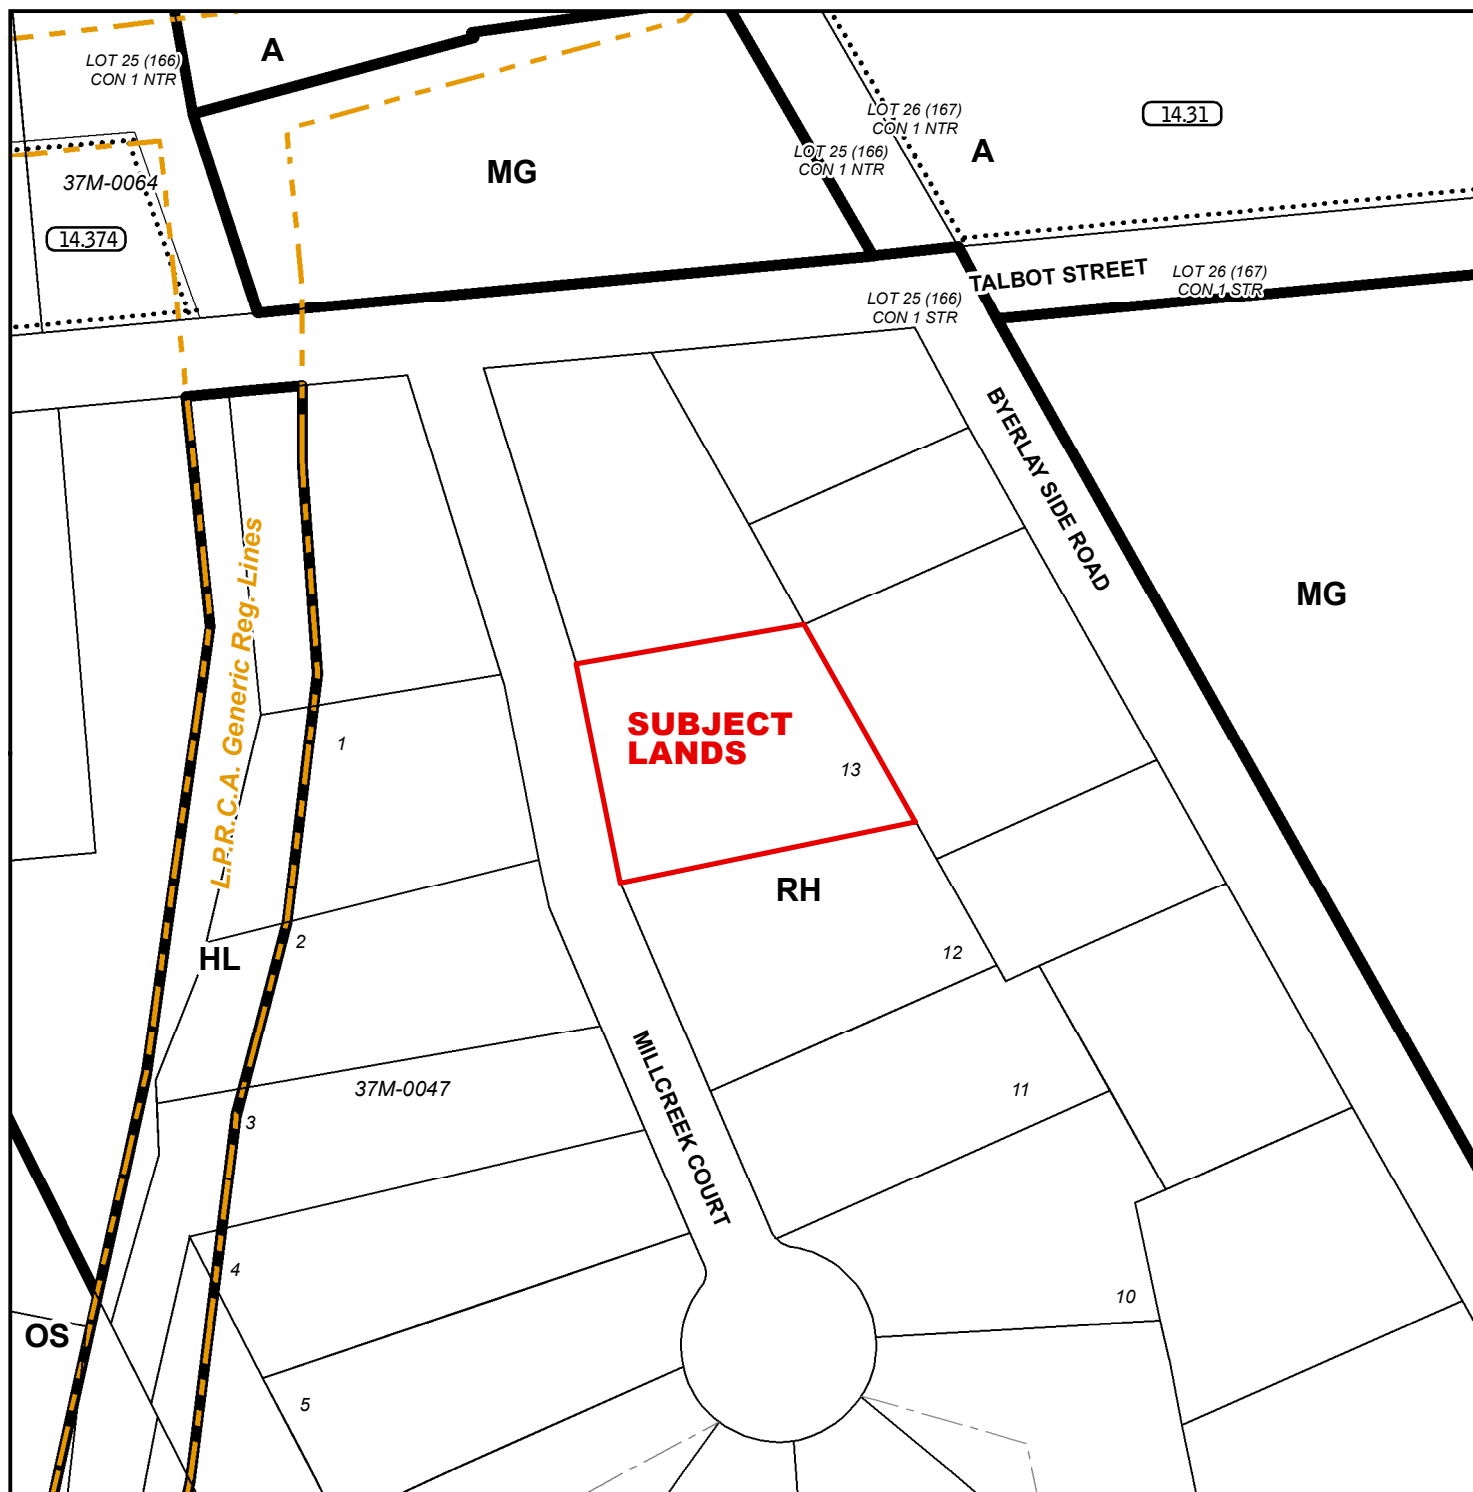


LEGEND

- Subject Lands
- LPRCA Generic RegLines

ZONING BY-LAW 1-Z-2014


- (H) - Holding
- A - Agricultural Zone
- MG - General Industrial Zone
- RH - Hamlet Residential Zone
- HL - Hazard Land Zone
- OS - Open Space Zone

1/26/2022

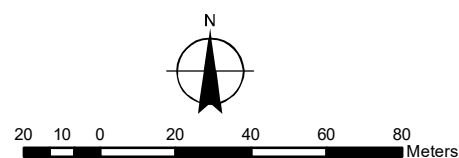

CONCEPTUAL PLAN


Geographic Township of MIDDLETON

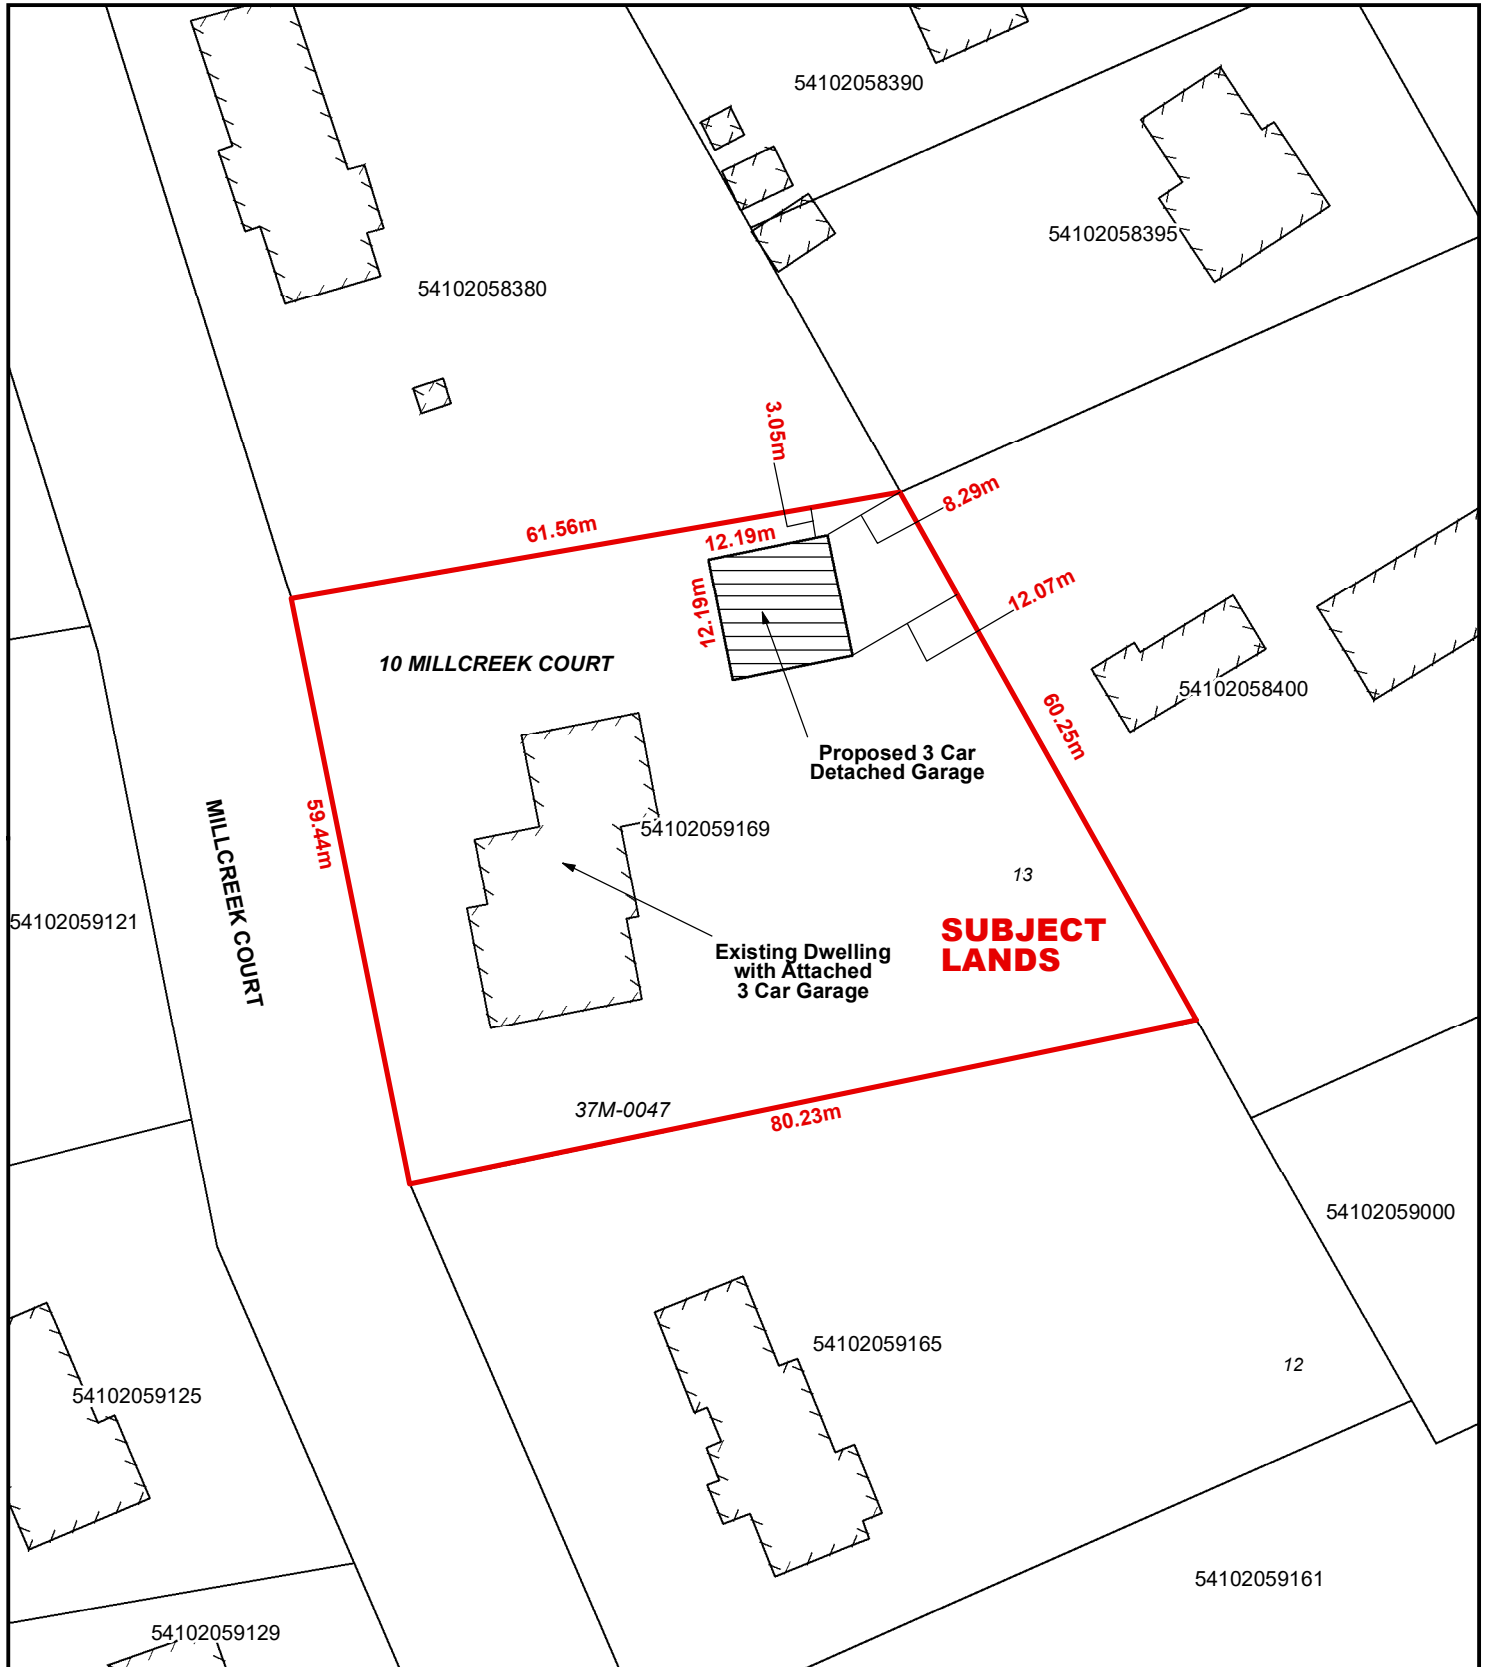

Legend

Subject Lands


1/26/2022

 

6 3 0 6 12 18 24 Meters

CONCEPTUAL PLAN


Geographic Township of MIDDLETON

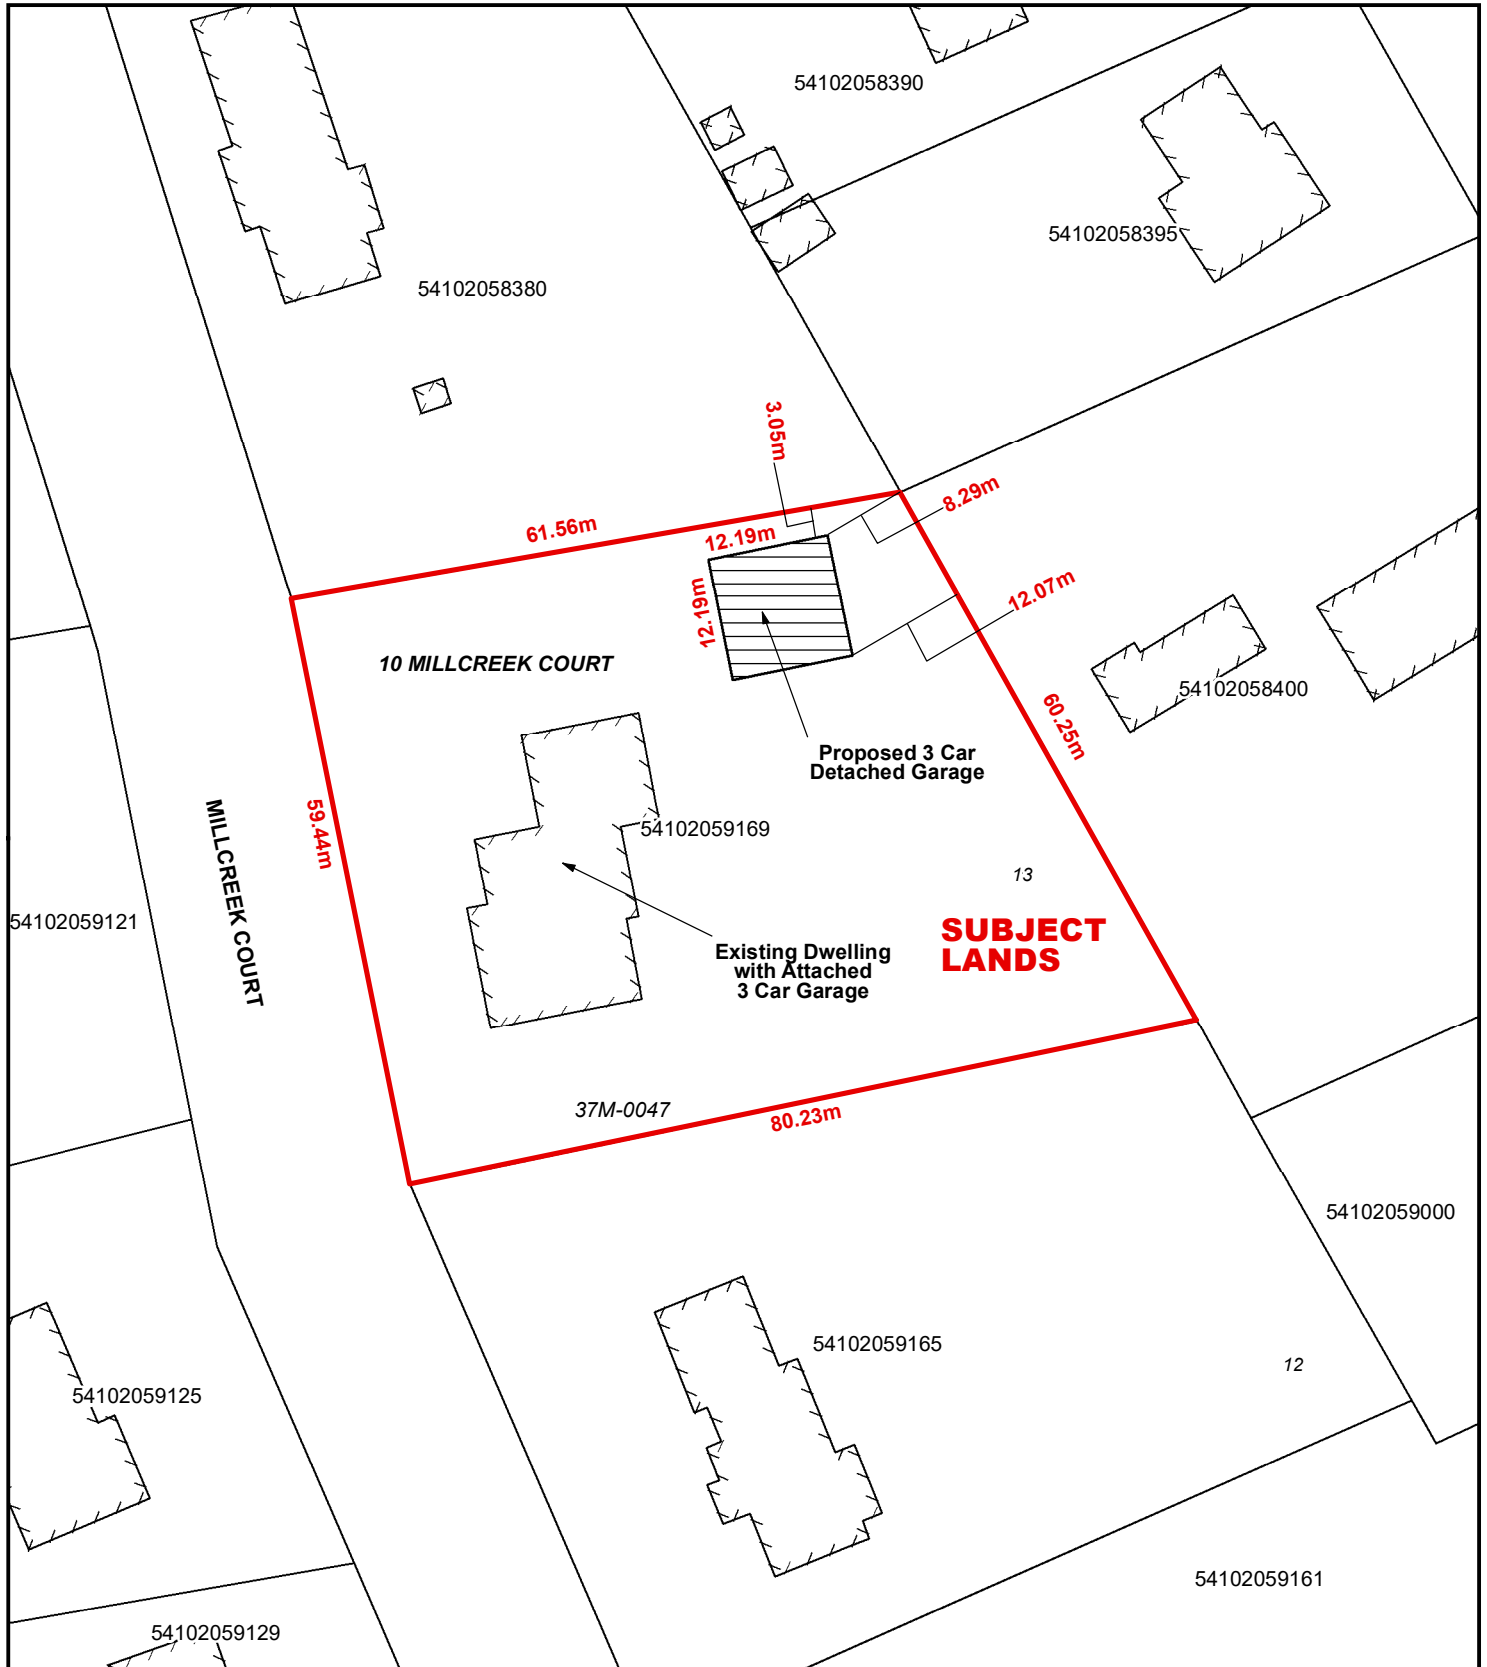

Legend

Subject Lands

1/26/2022

 

6 3 0 6 12 18 24 Meters