

MINOR VARIANCE

File Number	<u>ANPL2014149</u>	Application Fee	<u>✓</u>
Related File Number	<u>BNPL2014148</u>	Conservation Authority Fee	<u>N/A</u>
Pre-consultation Meeting On	<u>—</u>	OSSD Form Provided	<u>N/A</u>
Application Submitted On	<u>July 28/2014</u>	Sign Issued	<u>✓</u>
Complete Application On	<u>—</u>		

KR

This development application must be typed or printed in ink and completed in full. An incomplete or improperly prepared application may not be accepted and could result in processing delays.

Property assessment roll number: 3310-334-020-344-00

The undersigned hereby applies to the Committee of Adjustment under Section 45 of the *Planning Act, R.S.O. 1990, c. P. 13*, for relief as described in this application from by-law no. NW1-2000 (Nanticoke)
or the new Norfolk Zoning By-law

A. APPLICANT INFORMATION

Name of Applicant ¹	<u>Brendan and Sarah Jess</u>	Phone #	<u>519-410-8777</u>
Address	<u>617 Hillcrest Road</u>	Fax #	<u>—</u>
Town / Postal Code	<u>simcoe, ON N3Y 4K1</u>	E-mail	<u>—</u>

¹ If the applicant is a numbered company provide the name of a principal of the company.

Name of Agent	<u>Civic Planning Solutions Inc.</u>	Phone #	<u>519-582-1174</u>
Address	<u>599 Larch St.</u>	Fax #	<u>—</u>
Town / Postal Code	<u>Delhi, ON N4B 3A7</u>	E-mail	<u>—</u>

Name of Owner ²	<u>as above</u>	Phone #	<u>—</u>
Address	<u>—</u>	Fax #	<u>—</u>
Town / Postal Code	<u>—</u>	E-mail	<u>—</u>

² It is the responsibility of the owner or applicant to notify the Planner of any changes in ownership within 30 days of such a change.

Please specify to whom all communications should be sent ³: ☐ Applicant ☒ Agent ☐ Owner

³ Unless otherwise directed, all correspondence, notices, etc., in respect of this development application will be forwarded to the Applicant noted above, except where an Agent is employed, then such will be forwarded to the Applicant and Agent.

Names and addresses of any holders of any mortgagees, charges or other encumbrances on the subject lands:

T-D Canada Trust, 3500 Steeles Ave E, Markham, L3R 0X1
—
—

B. LOCATION/LEGAL DESCRIPTION OF SUBJECT LANDS retained parcel

Geographic Township	_____	Urban Area or Hamlet	Port Dover
Concession Number	_____	Lot Number(s)	_____
Registered Plan Number	207	Lot(s) or Block Number(s)	Lot 9, Block 20
Reference Plan Number	_____	Part Number(s)	_____
Frontage (metres/feet)	20.141m	Depth (metres/feet)	26.83m
Width (metres/feet)	20.141m	Lot area (m ² / ft ² or hectares/acres)	540.4m ²
Municipal Civic Address	124 Regent Ave.		

Are there any easements or restrictive covenants affecting the subject lands?

☐ Yes ☐ No

If yes, describe the easement or covenant and its effect:

C. PURPOSE OF DEVELOPMENT APPLICATION

Please explain what you propose to do on the subject lands/premises which makes this development application necessary (if additional space is required, please attach a separate sheet):

Relief from required set backs see attached
 on retained lot resulting from severance

Please explain the nature and extent of the amendment requested (assistance is available):

Relief from required set backs

Please explain why it is not possible to comply with the provision of the zoning by-law:

~~Existing set backs and new set back resulting from severance~~

revised pages for m/c

MINOR VARIANCE

D. PROPERTY INFORMATION

Present official plan designation(s):

Urban Residential

Present zoning:

R2 must comply with R1-A requirements

Is there a site specific zone on the subject lands?

no

Please describe **all existing** buildings or structures on the subject lands and whether they are to be retained, demolished or removed. If retaining the buildings or structures, please describe the type of buildings or structures, and illustrate the setback, in metric units, from front, rear and side lot lines, ground floor area, gross floor area, lot coverage, number of storeys, width, length, height, etc. on your attached sketch which must be included with your application:

Existing 1 1/2 storey dwelling

see attached sketch

If known, the date existing buildings or structures were constructed on the subject lands:

1920

If an addition to an existing building is being proposed, please explain what will it be used for (e.g. bedroom, kitchen, bathroom, etc.). If new fixtures are proposed, please describe.

Please describe **all proposed** buildings or structures/additions on the subject lands. Describe the type of buildings or structures/additions, and illustrate the setback, in metric units, from front, rear and side lot lines, ground floor area, gross floor area, lot coverage, number of storeys, width, length, height, etc. on your attached sketch which must be included with your application:

nothing new on retained lot

RECEIVED

SEP 29 2014



Revised 10.2012

NORFOLK COUNTY
LANGTON ADMINISTRATION BUILDING

Page 3 of 10

MINOR VARIANCE

If known, the date the proposed buildings or structures will be constructed on the subject lands:

1920

Are any existing buildings on the subject lands designated under the *Ontario Heritage Act* as being architecturally and/or historically significant?

☐ Yes

☒ No

If yes, identify and provide details of the building:

The date the subject lands was acquired by the current owner:

2014

Present use of the subject lands:

residential

If known, the length of time the existing uses have continued on the subject lands:

1920

Existing use of abutting properties:

all residential

E. PREVIOUS USE OF THE PROPERTY

Has there been an industrial or commercial use on the subject lands or adjacent lands?

☐ Yes

☒ No

☐ Unknown

If yes, specify the uses:

Has the grading of the subject lands been changed through excavation or the addition of earth or other material?

☐ Yes

☒ No

☐ Unknown

Has a gas station been located on the subject lands or adjacent lands at any time?

☐ Yes

☒ No

☐ Unknown

Has there been petroleum or other fuel stored on the subject lands or adjacent lands at any time?

☐ Yes

☒ No

☐ Unknown

Is there reason to believe the subject lands may have been contaminated by former uses on the site or adjacent sites?

☐ Yes

☒ No

☐ Unknown

MINOR VARIANCE

Provide the information you used to determine the answers to the above questions:

knowledge of owners

If you answered yes to any of the above questions, a previous use inventory showing all known former uses of the subject lands, or if appropriate, the adjacent lands, is needed.

Is the previous use inventory attached?

☐ Yes ☒ No

F. STATUS OF OTHER PLANNING DEVELOPMENT APPLICATIONS

Has the subject land or land within 120 metres of it been or is now the subject of an application under the *Planning Act, R.S.O. 1990, c. P. 13* for:

1. a minor variance or a consent;
2. an amendment to an official plan, a zoning by-law or a Minister's zoning order; or
3. approval of a plan of subdivision or a site plan?

☒ Yes ☐ No ☐ Unknown

If yes, indicate the following information about **each application**:

File number: Severance applied for

Land it affects:

Purpose:

Status/decision:

Effect on the requested amendment:

If additional space is required, please attach a separate sheet.

Is the above information for other planning developments applications attached?

☐ Yes ☒ No

G. PROVINCIAL POLICY

Is the requested amendment consistent with the provincial policy statements issued under subsection 3(1) of the *Planning Act, R.S.O. 1990, c. P. 13*?

☒ Yes ☐ No

MINOR VARIANCE

If no, please explain:

Are the subject lands within an area of land designated under any provincial plan or plans?

☐ Yes ☒ No

If yes, does the requested amendment conform to or does not conflict with the provincial plan or plans:

Are any of the following uses or features on the subject lands or within 500 metres (1,640 feet) of the subject lands, unless otherwise specified? Please check the appropriate boxes, if any apply.

Use or Feature	On the Subject Lands	Within 500 Metres (1,640 feet) of Subject Lands (Indicate Distance)
Livestock facility or stockyard (if yes, complete Form 3 – available upon request)	<input type="checkbox"/> Yes <input checked="" type="checkbox"/> No	<input type="checkbox"/> Yes <input checked="" type="checkbox"/> No ____ distance
Wooded area	<input type="checkbox"/> Yes <input checked="" type="checkbox"/> No	<input type="checkbox"/> Yes <input checked="" type="checkbox"/> No ____ distance
Municipal landfill	<input type="checkbox"/> Yes <input checked="" type="checkbox"/> No	<input type="checkbox"/> Yes <input checked="" type="checkbox"/> No ____ distance
Sewage treatment plant or waste stabilization plant	<input type="checkbox"/> Yes <input checked="" type="checkbox"/> No	<input type="checkbox"/> Yes <input checked="" type="checkbox"/> No ____ distance
Provincially significant wetland (class 1, 2 or 3) or other environmental feature	<input type="checkbox"/> Yes <input checked="" type="checkbox"/> No	<input type="checkbox"/> Yes <input checked="" type="checkbox"/> No ____ distance
Floodplain	<input type="checkbox"/> Yes <input checked="" type="checkbox"/> No	<input type="checkbox"/> Yes <input checked="" type="checkbox"/> No ____ distance
Rehabilitated mine site	<input type="checkbox"/> Yes <input checked="" type="checkbox"/> No	<input type="checkbox"/> Yes <input checked="" type="checkbox"/> No ____ distance
Non-operating mine site within one kilometre	<input type="checkbox"/> Yes <input checked="" type="checkbox"/> No	<input type="checkbox"/> Yes <input checked="" type="checkbox"/> No ____ distance
Active mine site within one kilometre	<input type="checkbox"/> Yes <input checked="" type="checkbox"/> No	<input type="checkbox"/> Yes <input checked="" type="checkbox"/> No ____ distance
Industrial or commercial use (specify the use(s))	<input type="checkbox"/> Yes <input checked="" type="checkbox"/> No	<input type="checkbox"/> Yes <input checked="" type="checkbox"/> No ____ distance
Active railway line	<input type="checkbox"/> Yes <input checked="" type="checkbox"/> No	<input type="checkbox"/> Yes <input checked="" type="checkbox"/> No ____ distance
Seasonal wetness of lands	<input type="checkbox"/> Yes <input checked="" type="checkbox"/> No	<input type="checkbox"/> Yes <input checked="" type="checkbox"/> No ____ distance
Erosion	<input type="checkbox"/> Yes <input checked="" type="checkbox"/> No	<input type="checkbox"/> Yes <input checked="" type="checkbox"/> No ____ distance
Abandoned gas wells	<input type="checkbox"/> Yes <input checked="" type="checkbox"/> No	<input type="checkbox"/> Yes <input checked="" type="checkbox"/> No ____ distance

H. SERVICING AND ACCESS

Indicate what services are available or proposed:

Water Supply

- ☒ Municipal piped water
☐ Communal wells
☐ Individual wells
☐ Other (describe below)

Sewage Treatment

- ☒ Municipal sewers
☐ Communal system
☐ Septic tank and tile bed
☐ Other (describe below)

Storm Drainage

- ☒ Storm sewers
☐ Open ditches
☐ Other (describe below)

If other, describe:

Have you consulted with Public Works & Environmental Services concerning stormwater management?

☐ Yes ☒ No

MINOR VARIANCE

Has the existing drainage on the subject lands been altered?

☐ Yes ☒ No

Does a legal and adequate outlet for storm drainage exist?

☒ Yes ☐ No ☐ Unknown

Existing or proposed access to subject lands:

☐ Unopened road ☐ Provincial highway
☒ Municipal road ☐ Other (describe below)

If other, describe:

Name of road/street:

Regent Ave.

I. OTHER INFORMATION

Is there a time limit that affects the processing of this development application?

☐ Yes ☒ No




If yes, describe:

Is there any other information that you think may be useful in the review of this development application? If so, explain below or attach on a separate page.

MAP 1

File Number: BNPL2014148,
ANPL2014149 &
ANPL2014192

Urban Area of
PORT DOVER

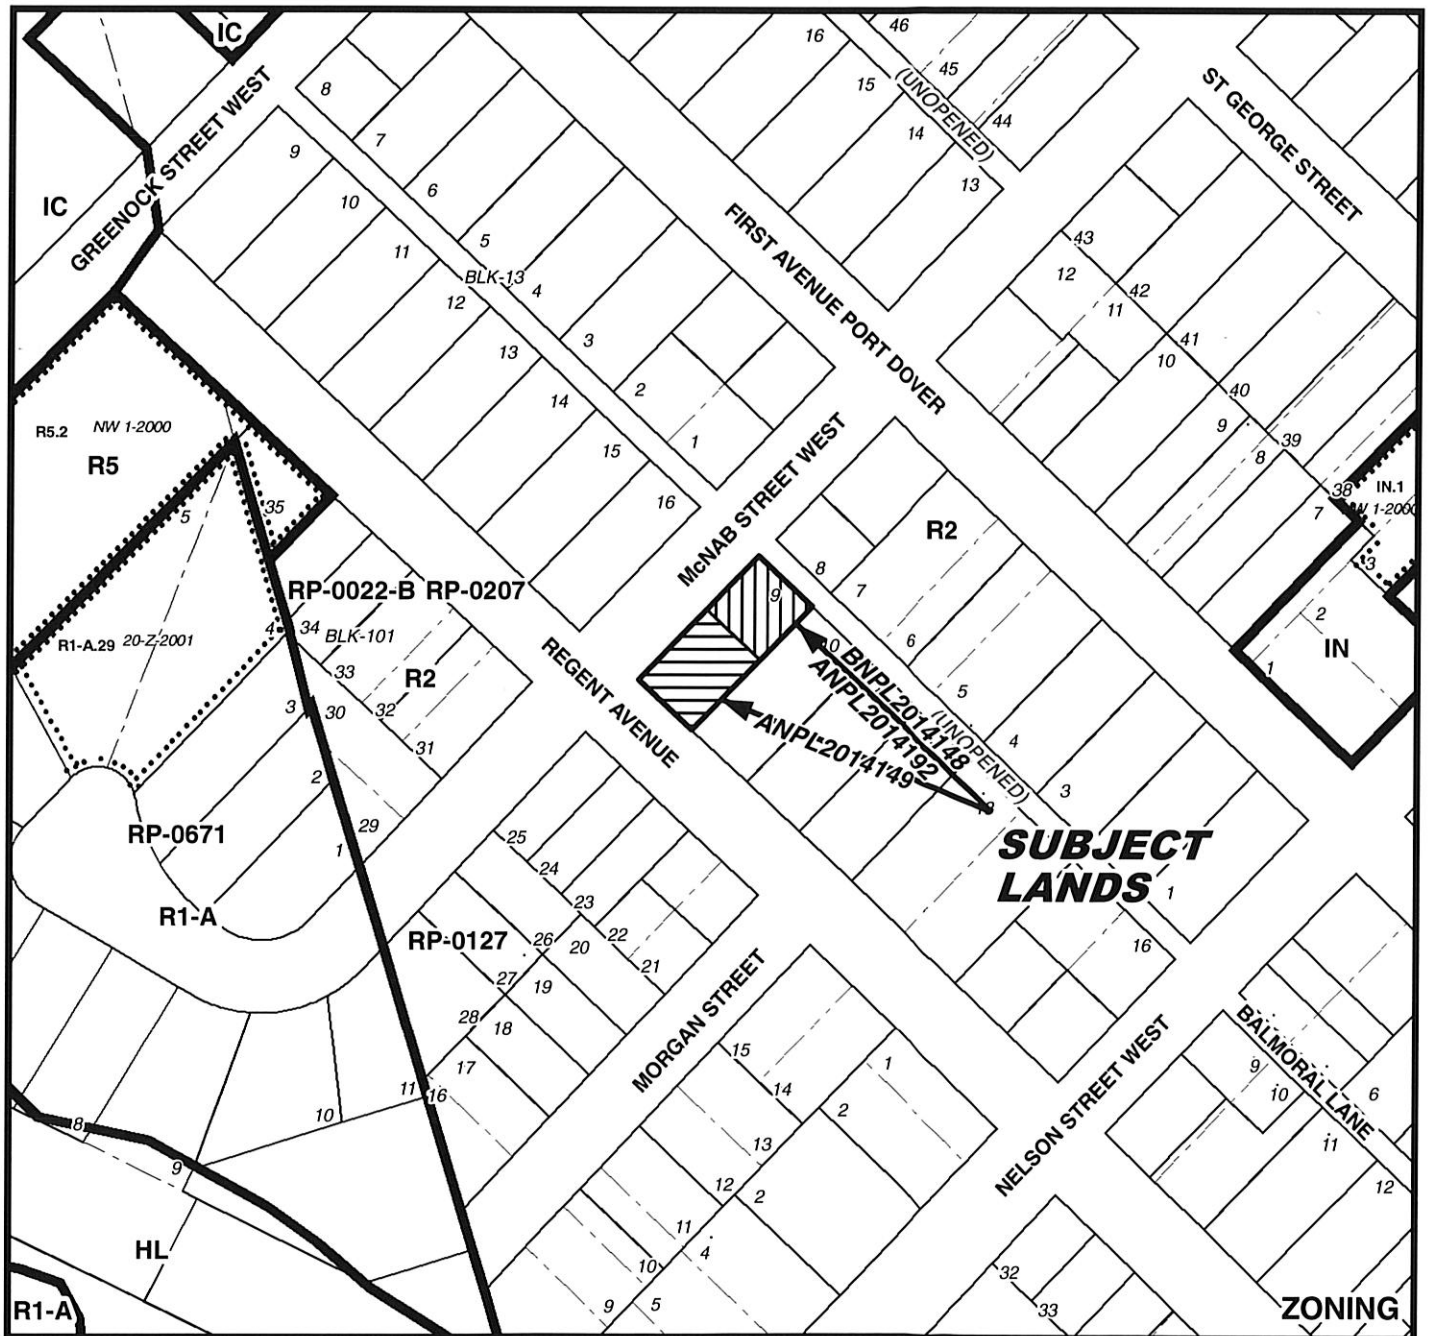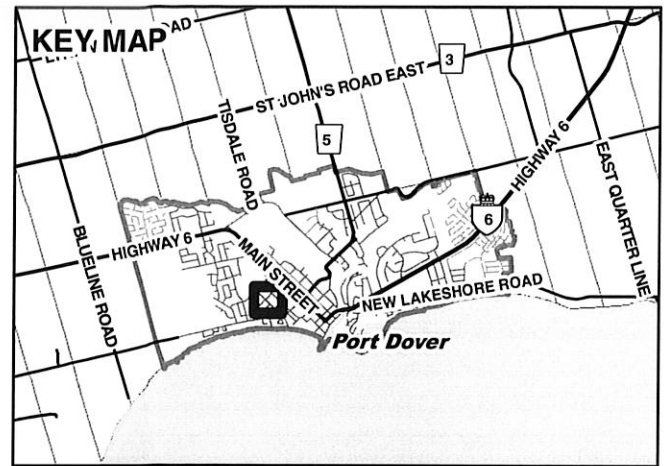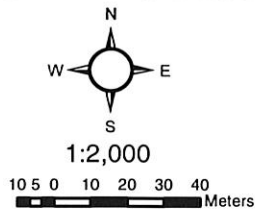

MAP 2

File Number: BNPL2014148, ANPL2014149 &
ANPL2014192

Urban Area of PORT DOVER



4 2 0 4 8 12 16
Meters


1:1,000



OFFICIAL PLAN

15/10/2014

Urban Area of PORT DOVER

 

Building and By-Law Division
Simcoe: 8 Schellburg Ave.
Simcoe, ON
N3Y 2J4
519-426-4377

Langton: 22 Albert St.
Langton, ON
N0E 1G0
519-875-4485



ZONING DEFICIENCY

for single detached dwelling

PROPERTY INFORMATION

STREET # 124

ROLL No.

LEGAL DESCRIPTION:

UNIT #

TOWNSHIP Port Dover

STREET NAME REGENT

ZONING R2 R1-A

ZONING DEFICIENCY

DEVELOPMENT STANDARD	REQUIRED (m/ft)	RETAINED PROPOSED (m/ft)	DEFICIENCY (m/ft)
LOT AREA	540	540.38	OK
LOT FRONTAGE	18	20.14	OK
FRONT YARD SETBACK	6	5.38	.62
EXTERIOR SIDE YARD	6	5.74	.26
INTERIOR SIDE YARD (RIGHT)	1.20	5.02	OK
INTERIOR SIDE YARD (LEFT)			
REAR YARD SETBACK	7.50	4.42	3.08
DWELLING UNIT AREA			
% LOT COVERAGE			
BUILDING HEIGHT	11	6.0	OK
ACCESSORY BUILDING		N/A	
ACCESSORY BUILDING COMMENTS			
PARKING SPACES	2	2	OK

ADDITIONAL COMMENTS:

The proposed information and any supporting documents have been provided by the owner/applicant. The above information is only in respect to the associated planning application and does not relieve the owner/applicant from obtaining all other permits/approvals required. The owner/applicant hereby accepts full responsibility for the accuracy of the proposed information provided on this form.

I have read and understand the above.

Signature of owner or authorized agent

Date

PREPARED BY:

AS PER:

Signature of building inspector

Date

Fritz R. Enzlin CBCO, CRBO
Chief Building Official
Manager, Building & Bylaw Division
Norfolk County


**SKETCH FOR
SEVERANCE APPLICATION**

OF PART OF
**LOT 9, BLOCK 20
REGISTERED PLAN 207**


IN THE
TOWN OF PORT DOVER

IN
NORFOLK COUNTY

SCALE: 1 : 250
JEWITT AND DIXON LTD.
AUGUST 25, 2014

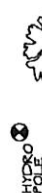

MCNAB STREET

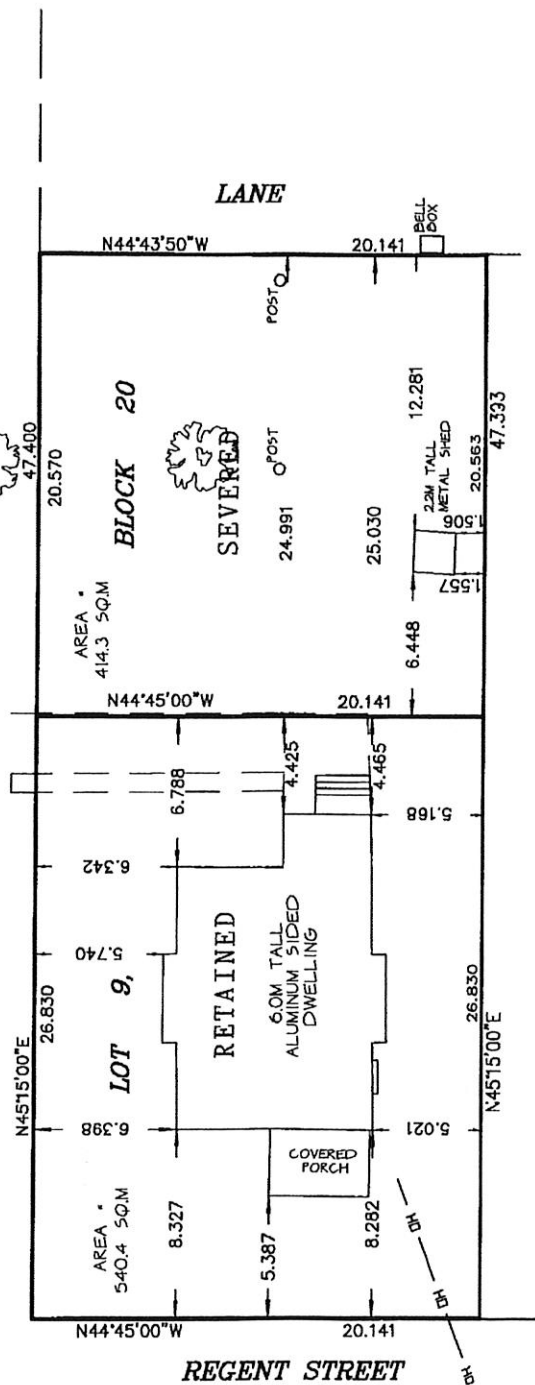

LOT 10, BLOCK 20

NOTE:

THIS PLAN IS IN METRIC AND CAN BE CONVERTED
TO IMPERIAL BY DIVIDING BY 0.3048

CAUTION:

THIS IS NOT A PLAN OF SURVEY AND SHALL NOT
BE USED FOR PURPOSES OTHER THAN THE
PURPOSE INDICATED IN THE TITLE BLOCK.

JEWITT AND DIXON LTD.
ONTARIO LAND SURVEYORS
P.R.I. SIMCOE, ONTARIO, N3Y 4J9
(51 PARK ROAD)

PHONE: (519) 426-0842 FAX: (519) 426-1034
E-mail: surveyors@amtelecom.net

JOB # 14-607 JESS