

RECEIVED

DEC 03 1998

HALDIMAND-NORFOLK
REGIONAL HEALTH DEPT.



Township of DELHI

P.O. Box 182 • 183 Main Street • Delhi, Ontario CANADA N4B 2W9
Tel: (519) 582-2100 Fax: (519) 582-4571

COMMITTEE OF ADJUSTMENT COMMENT REQUEST FORM

<input checked="" type="checkbox"/> Regional Planner	<input checked="" type="checkbox"/> Regional Health Unit
<input checked="" type="checkbox"/> Regional Roads	<input checked="" type="checkbox"/> Conservation Authority
<input checked="" type="checkbox"/> Environmental Services	<input checked="" type="checkbox"/> Min. of Municipal Affairs & Housing
<input checked="" type="checkbox"/> Public Works	<input type="checkbox"/> CN Rail
<input type="checkbox"/> T.P.P.O.A	<input type="checkbox"/> Regional Treasury Department
<input type="checkbox"/> Township Treasury Department	<input type="checkbox"/> Ministry of Transportation

This Committee has received a consent/minor variance application concerning land within your jurisdiction.

File No. B-2/99-DE

The proposal is explained on the attached application. If you require further information, please feel free to contact this office Monday to Friday between the hours of 8:30 a.m. and 4:30 p.m.

In order to properly consider this application, the Committee would appreciate your comments or recommendation before the date below:

December 11, 1998

Date: November 27, 1998

Reply to: Lucy Hives, Planner
or
Sally Harrison
Secretary-Treasurer
Township of Delhi

This property is also the subject of an application for (Zoning Amendment, Official Plan Amendment, Minor Variance, Consent) File No. _____.

If you wish to be notified of the decision of the Township of Delhi Committee of Adjustment in respect of the proposed application and in order to be kept advised of a possible Ontario Municipal Board hearing, you must make a written request to the Secretary-Treasurer.

If a person or public body that files an appeal of a decision of the Township of Delhi Committee of Adjustment in respect of the proposed consent and/or minor variance does not make written submission to the Township of Delhi Committee of Adjustment, before it gives or refuses to give a provisional consent and/or minor variance, the Ontario Municipal Board may dismiss the appeal.

An Agency shall be considered as having no objection if it does not reply by the above due date.

FILE NO. B-2/99-DE

ROLL NO. _____

THE PLANNING ACT

LOT 13

TOWNSHIP OF DELHI

APPLICATION FOR CONSENT

A. APPLICANT INFORMATION

1. Name of Owner Cornelis van Beek

Phone No. 446-1145

Address RR # 1 LaSalette
Ontario

Postal Code NOE 1H0

Fax No. _____

2. Owner's Solicitor or Authorized Agent T. Homeniak

Phone No. 426-5840

Address P.O. Box 188
Simcoe, Ontario

Postal Code N3Y 4L1

Fax No. 426-7515

Please specify to whom all communications be sent:

☒ Owner

☐ Solicitor/Agent

B. LOCATION/LEGAL DESCRIPTION OF PROPERTY

1. Former Municipality Windham (Twp. of Delhi)

Town or Village _____

Concession Number 1

Lot Number ~~2~~ 12

Registered Plan Number 5013

Lot(s)/Block(s) 2, 6 & 8 Blk 1

Reference Plan Number 37R-7714

Part Number(s) 1, 2, 3

Number and Name of Street/Road _____

2. Are there any easements or restrictive covenants affecting the property?
[] Yes effect: ☒ No If Yes, describe the easement or covenant and its

C. PURPOSE OF APPLICATION

1. Type and purpose of proposed transaction: (check the appropriate space)
Transfer: ☒ creation of a new lot Other: [] a charge
[] boundary adjustment [] a lease
[] an easement/right-of-way [] a correction of title
2. Name of persons(s), if known, to whom land or interest in land is to be transferred,
leased or charged: _____
3. If a boundary adjustment, identify the Assessment Roll No. of the lands to which the
parcel will be added. _____
4. If application involves a residential lot in a rural/agricultural area, please complete Form 1 which is available upon request.
5. If application proposes to divide a farm into two smaller agricultural parcels, please complete Form 2 which is available upon request.

D. PROPERTY AND SERVICING INFORMATION:

1. Description of land intended to be SEVERED:

Frontage: 100 ft Depth: 440 ft Area: 44000

Existing Use: farm Proposed Use: building lot

Number and type of buildings and structures existing on land to be severed:

LOT
B

Number and type of buildings and structures proposed on land to be severed:

2. Description of land intended to be RETAINED:

Frontage: 601 ft Depth: 9834 ft Area: 14.7 ac

Existing Use: farm Proposed Use: farm

Number and type of buildings and structures existing on land to be retained:

Number and type of buildings and structures proposed on land to be retained

3. Are any parts of the severed or retained lands within 400 metres of a Provincial Highway?

Yes _____

No ☒

If yes, have you consulted with the Ministry of Transportation about this proposal?

Yes _____

No _____

4. Access to land intended to be SEVERED:

☐ Unopened Road

☐ Municipal Road

☒ Regional

☐ Provincial Highway

☐ Other (specify) _____

Name of Road/Street No. 25

5. Access to land intended to be RETAINED:

☐ Unopened Road

☐ Municipal Road

☒ Regional

☐ Provincial Highway

☐ Other (specify) _____

Name of Road/Street No. 25

6. Services

PAGE FOUR

- [] Municipal Water and Sewer [] Municipal Water and Private Sewage
 [] Municipal Sewer and Well [x] Private Sewage System and Well
 [] Other (specify) _____

E. **LAND USE**

1. What is the existing official plan designation(s) of the lands: Hamlet & Agricultural?
 2. What is the zoning of the lands: Agricultural
 3. Are any of the following uses or features on the subject lands or within 500 metres (1,640 feet) of the subject lands, unless otherwise specified. Please check the appropriate boxes, if any apply:

Use or Feature	On the Subject Lands	Within 500 Metres (1,640 feet) of Subject Lands (Indicate Distance)
An Agricultural Operation, including livestock facility or stockyard (See 4)		
A Municipal Landfill		
A Sewage Treatment Plant or Waste Stabilization Plant		
A Provincially significant wetland (Class 1, 2 or 3 wetland) or a provincially significant wetland within 120 metres of the subject lands. (400 feet)		
Floodplain		
A Rehabilitated Mine Site		
A Non-Operating Mine Site within 1 Kilometre		
An Active Mine Site		
An Industrial or commercial use and specify the use(s)		
An Active Railway Line		
Seasonal Wetness of land		
Erosion		
Abandoned Gas Wells		

4. If there are any livestock operations within 500 metres (1640 feet) of the subject lands, please complete Form 3 which is available upon request. NA

HISTORY OF PROPERTY:

PAGE FIVE

1. Has the owner previously severed any land from this land holding or any other land the owner has interest in since August 24, 1978?

☐ Yes

☒ No

HISTORY OF PROPERTY: (Continued)

If the answer to the above question is yes:

How many separate parcels have been created: _____

Dates(s) these parcels were created: _____

The name of the transferee for each parcel: _____

For what uses? _____

2. If this application proposes to sever a dwelling made surplus through farm amalgamation, when were the farm properties amalgamated?

Construction Date of Dwelling to be severed: _____

3. Have the lands subject of this application ever been the subject of an application for approval of a Plan of Subdivision or Consent under the Planning Act?

☐ Yes

☐ No

☐ Unknown

If YES, provide the File number, if known and the decision made on the application.

File No.: _____ Decision: _____

4. Date of purchase of subject lands 1998

5. How many years has the owner farmed: ? NA

In Ontario? _____ In the Region? _____ On this Farm Holding? _____

CURRENT APPLICATION:

1. Are the subject lands currently the subject of a proposed Official Plan or Official Plan Amendment that has been submitted for approval?

☐ Yes

☒ No

☐ Unknown

If Yes, and if known, specify the appropriate file number and status of the application _____

2. Are the subject lands the subject of an application for a Zoning By-Law Amendment, Minister's Zoning Order Amendment, Minor Variance, Consent or Plan of Subdivision?

[] Yes

☒ No

[] Unknown

If Yes, and if known, specify the appropriate file number and status of the application _____

H. **SKETCH**

1. The application shall be accompanied by a sketch showing the following:
 - the boundaries and dimensions of the subject lands including the part that is to be severed and the part that is to be retained.
 - the boundaries and dimensions of any land owned by the owner of the subject lands and that abuts the subject lands.
 - the distance between the subject lands and the nearest municipal lot line or landmark, such as a railway crossing or bridge.
 - the location of all land previously severed from the parcel originally acquired by the current owner of the subject lands.
 - the approximate location of all natural and artificial features on the subject lands and adjacent lands, including railways, highways, roads, watercourses, drainage ditches, river or stream banks, wetlands, wooded areas.
 - the existing use(s) on adjacent lands.
 - the location, width and name of any roads within or abutting the subject land, indicating whether it is an unopened road allowance, a public travelled road, a private road or a right-of-way.
 - where access to the subject lands is by water only, the location of the parking and boat docking facilities to be used.
 - the location and nature of any restrictive covenant or easement affecting the subject land

- if the severed parcel is to be conveyed to an abutting property owner, please identify the abutting property with name and instrument number exactly as now registered.
- the location of any existing sewage system and well, on the lot to be created and/or retained.

I. **FREEDOM OF INFORMATION**

For the purposes of the Freedom of Information and Protection of Privacy Act, I authorize and consent to the use by or the disclosure to any person or public body any information that is collected under the authority of the Planning Act for the purposes of processing this application.

C Van Beek
Owner/Applicant/Agent Signature

Nov 13 1998
Date

J. **DECLARATION**

I, CORNELIS Van Beek of the Township of Delhi

in the Region of Haldimand Norfolk solemnly declare that:
all of the above statements and the statements contained in all of the exhibits transmitted herewith are true and I make this solemn declaration conscientiously believing it to be true and knowing that it is of the same force and effect as if made under oath.

Declared before me at the)

Township of Delhi)

in the Region)

of Haldimand-Norfolk)

this 13th day of)

November, A.D., 1998)

A Commissioner, etc.)

C Van Beek)



Deanne McAdams
Owner/Applicant/Agent
Signature

MAP N° 1 TO FILE NUMBER

B-1/99-DE
B-2/99-DE

THE COUNTY OF BRANT


THE COUNTY
OF OXFORD

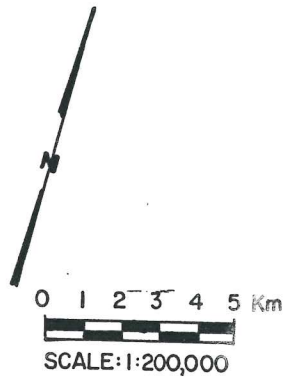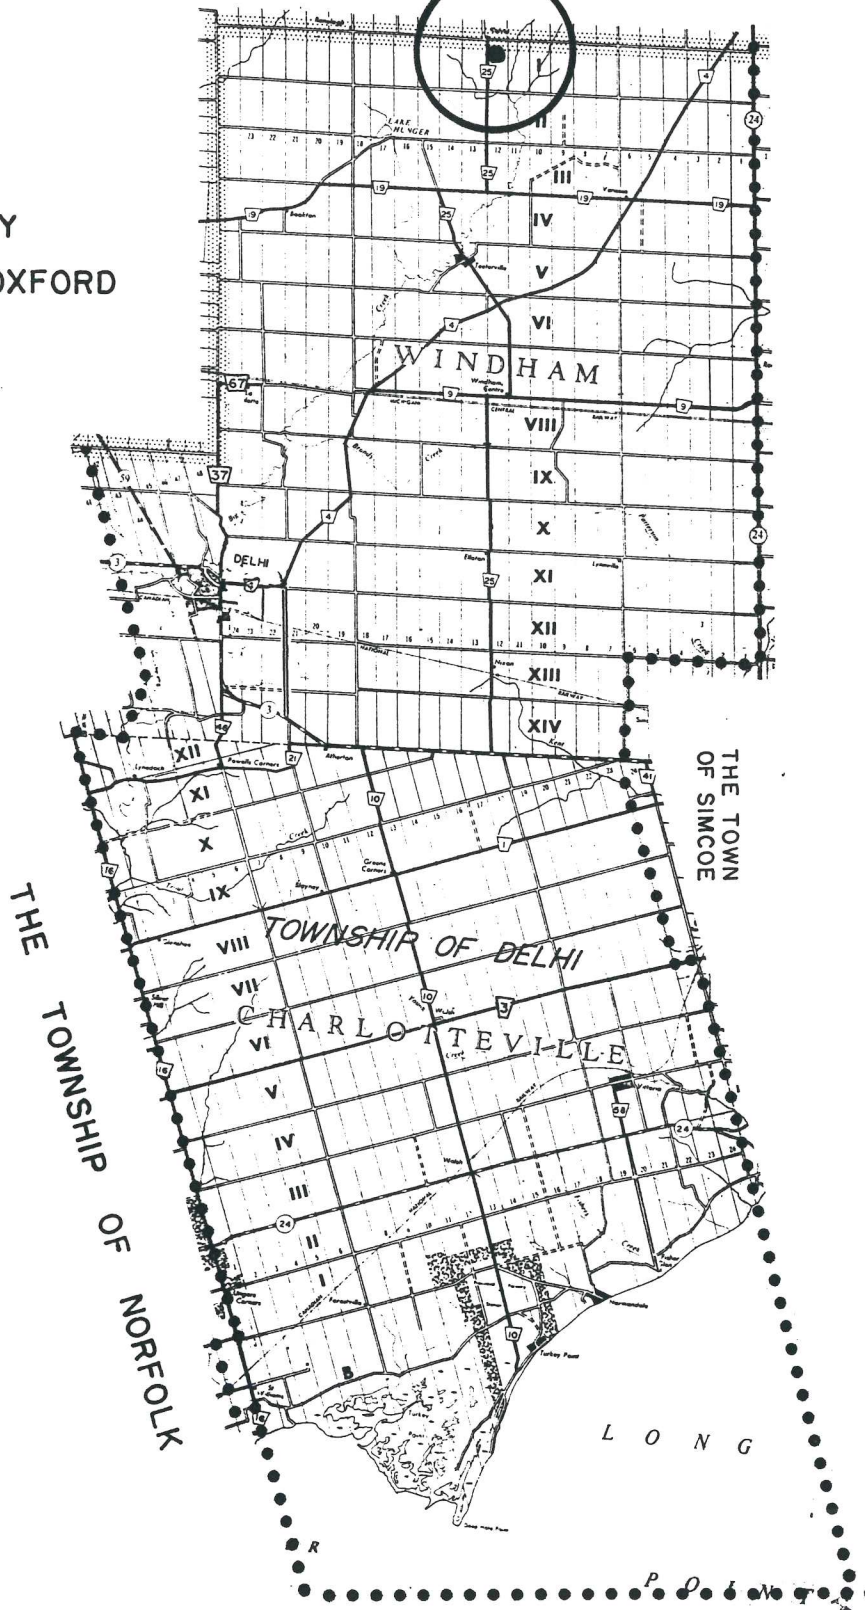

THE CITY OF NANTICOKE


MAP N° 2 TO FILE NUMBER B-1/99-DE
B-2/99-DE

FORMER MUNICIPALITY: WINDHAM

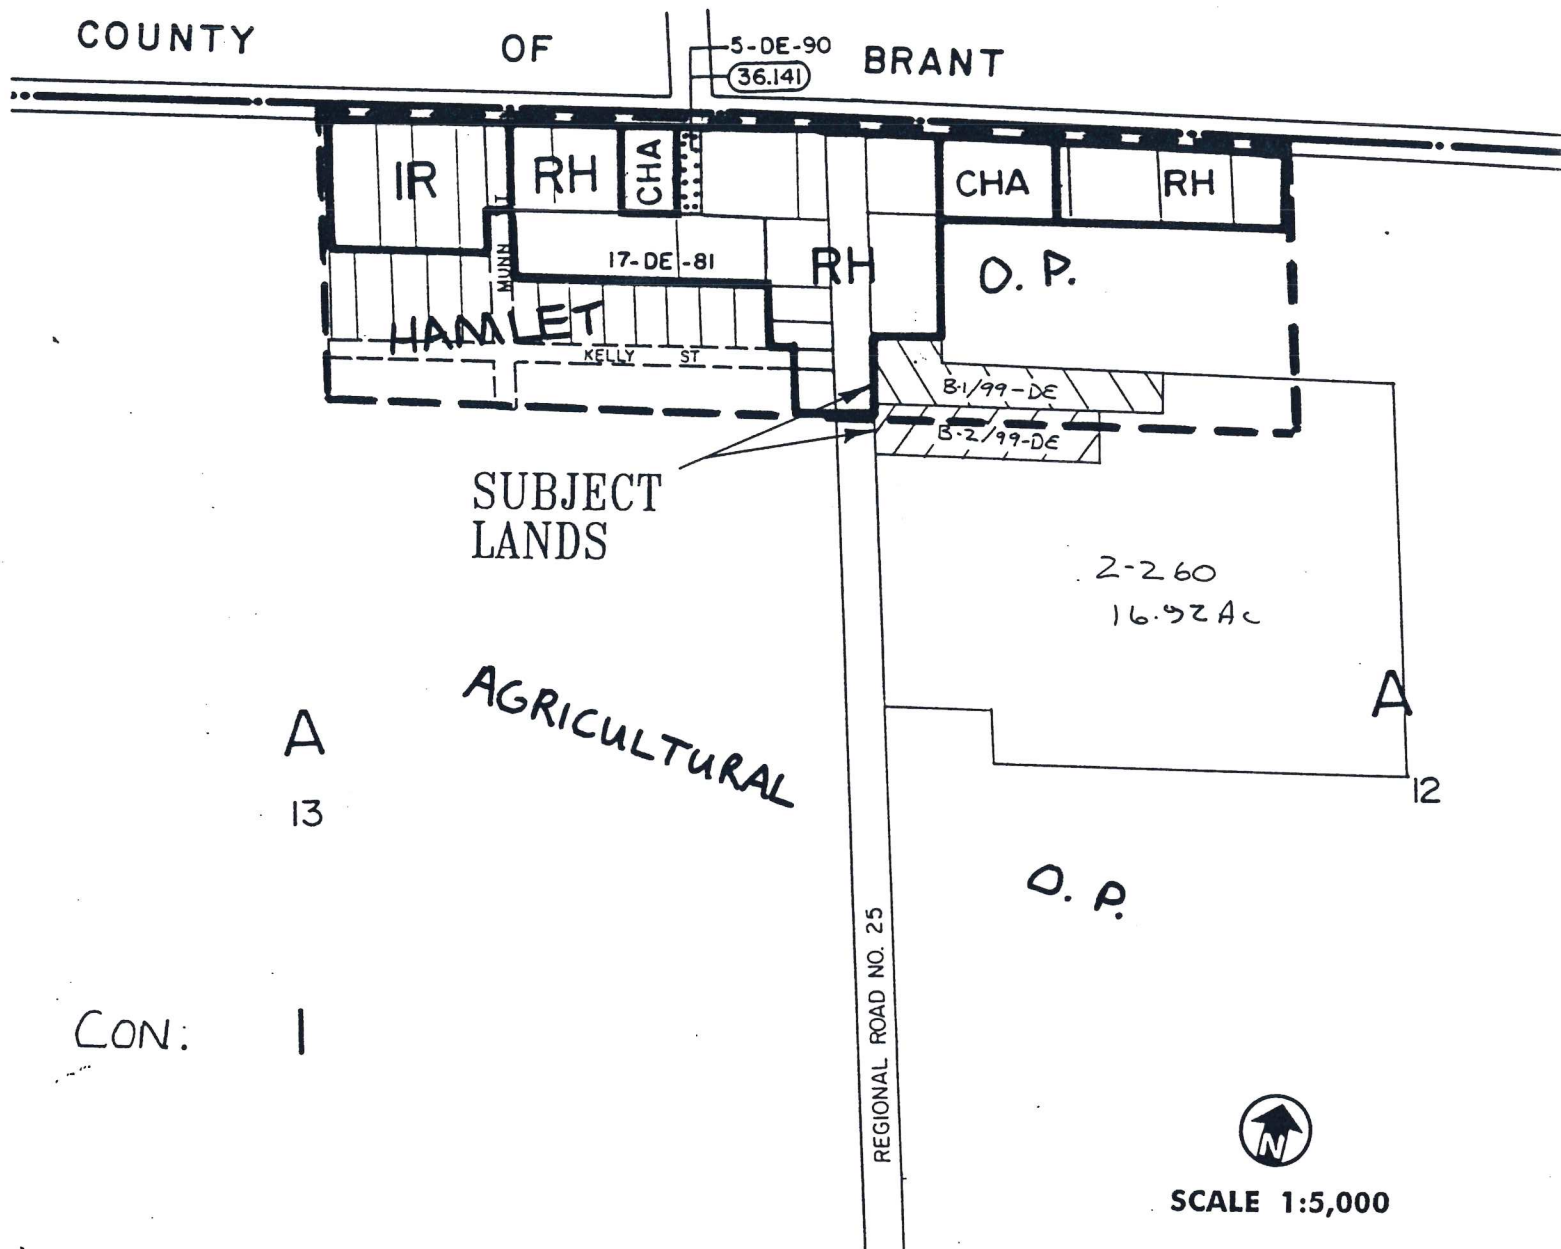

B-1/99-DE

WINDLIAM

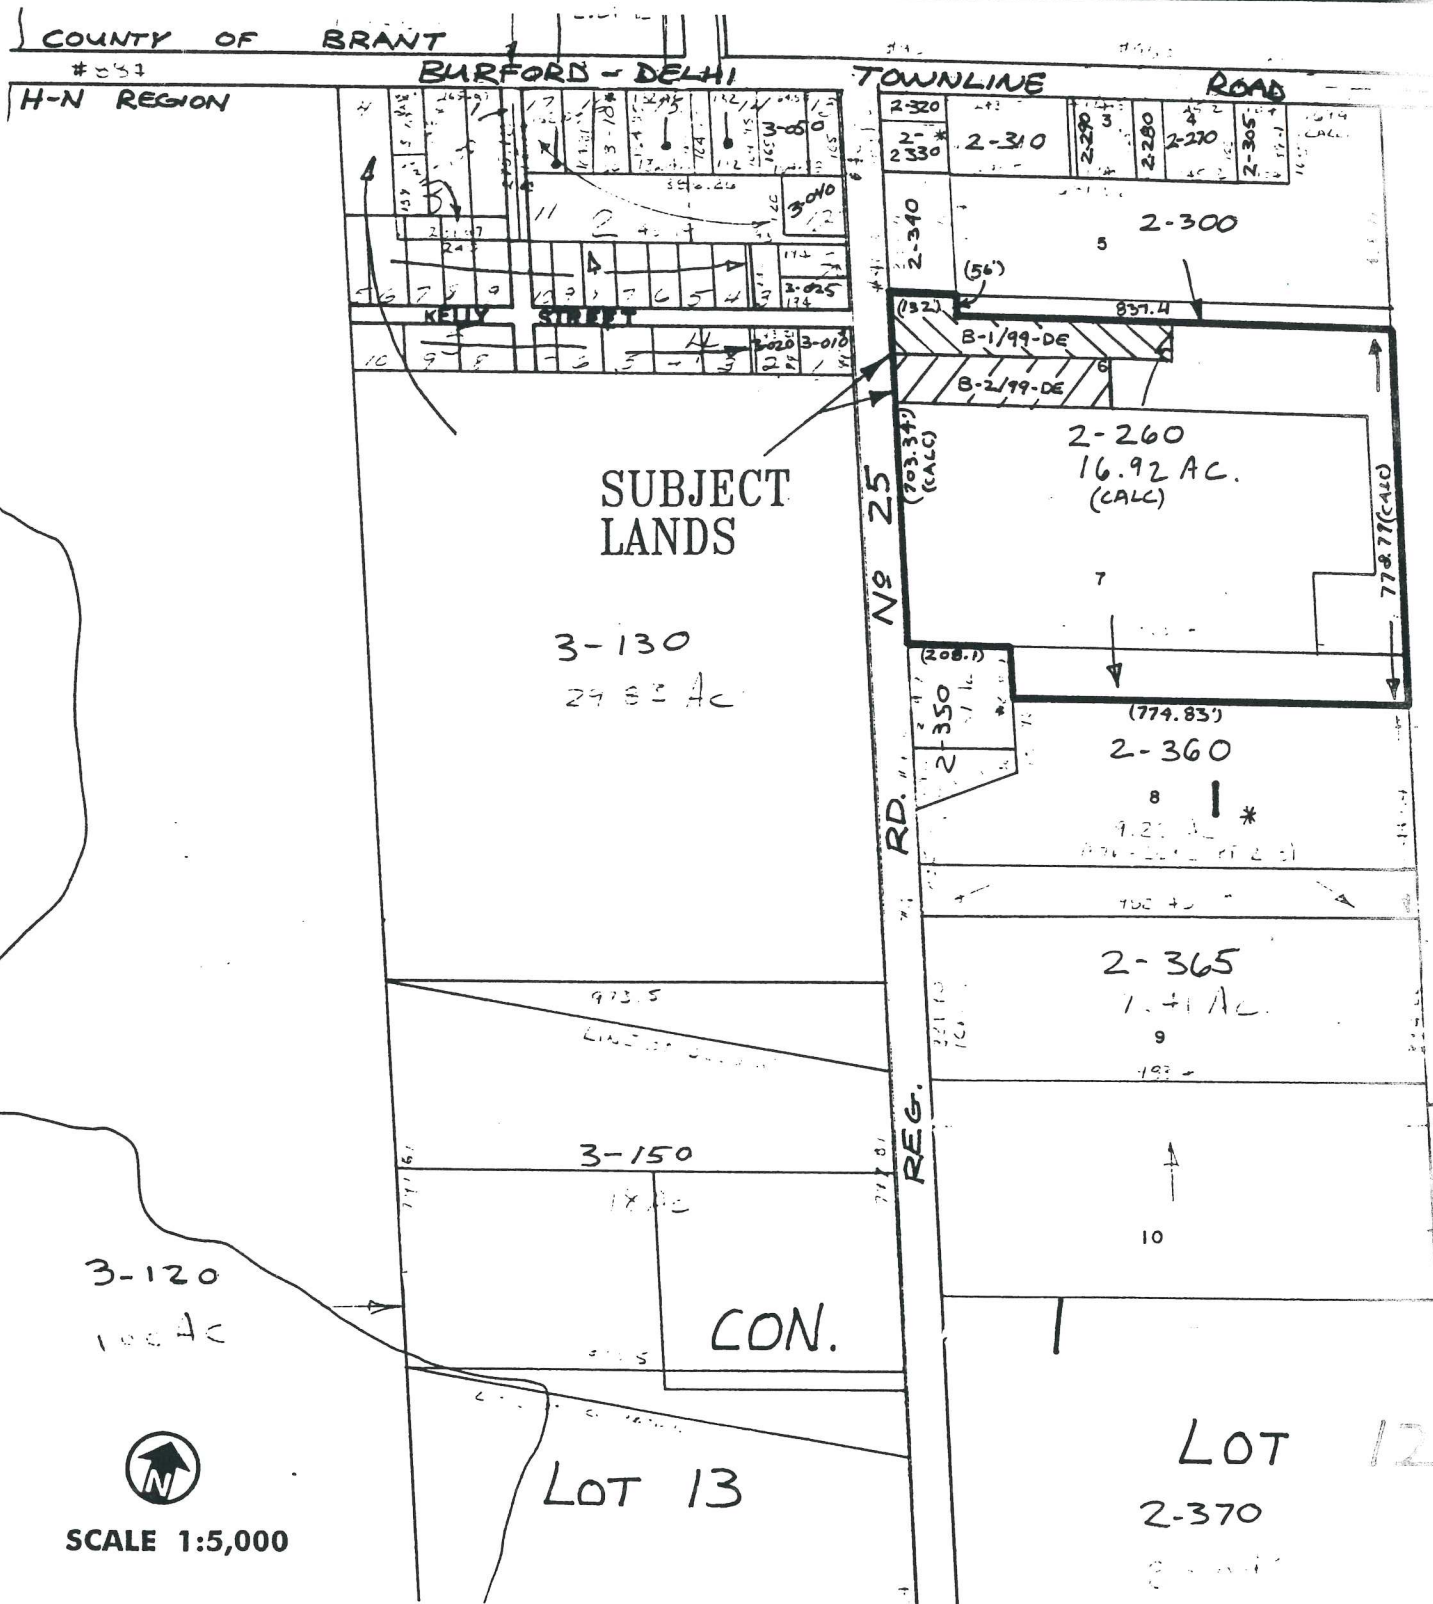

MAP N^o 4 TO FILE NUMBER B-1/99-DE
B-2/99-DE

FORMER MUNICIPALITY: WINDHAM




SCALE 1:1,200

CON. 1

LOT 12

REGIONAL ROAD N^o 25

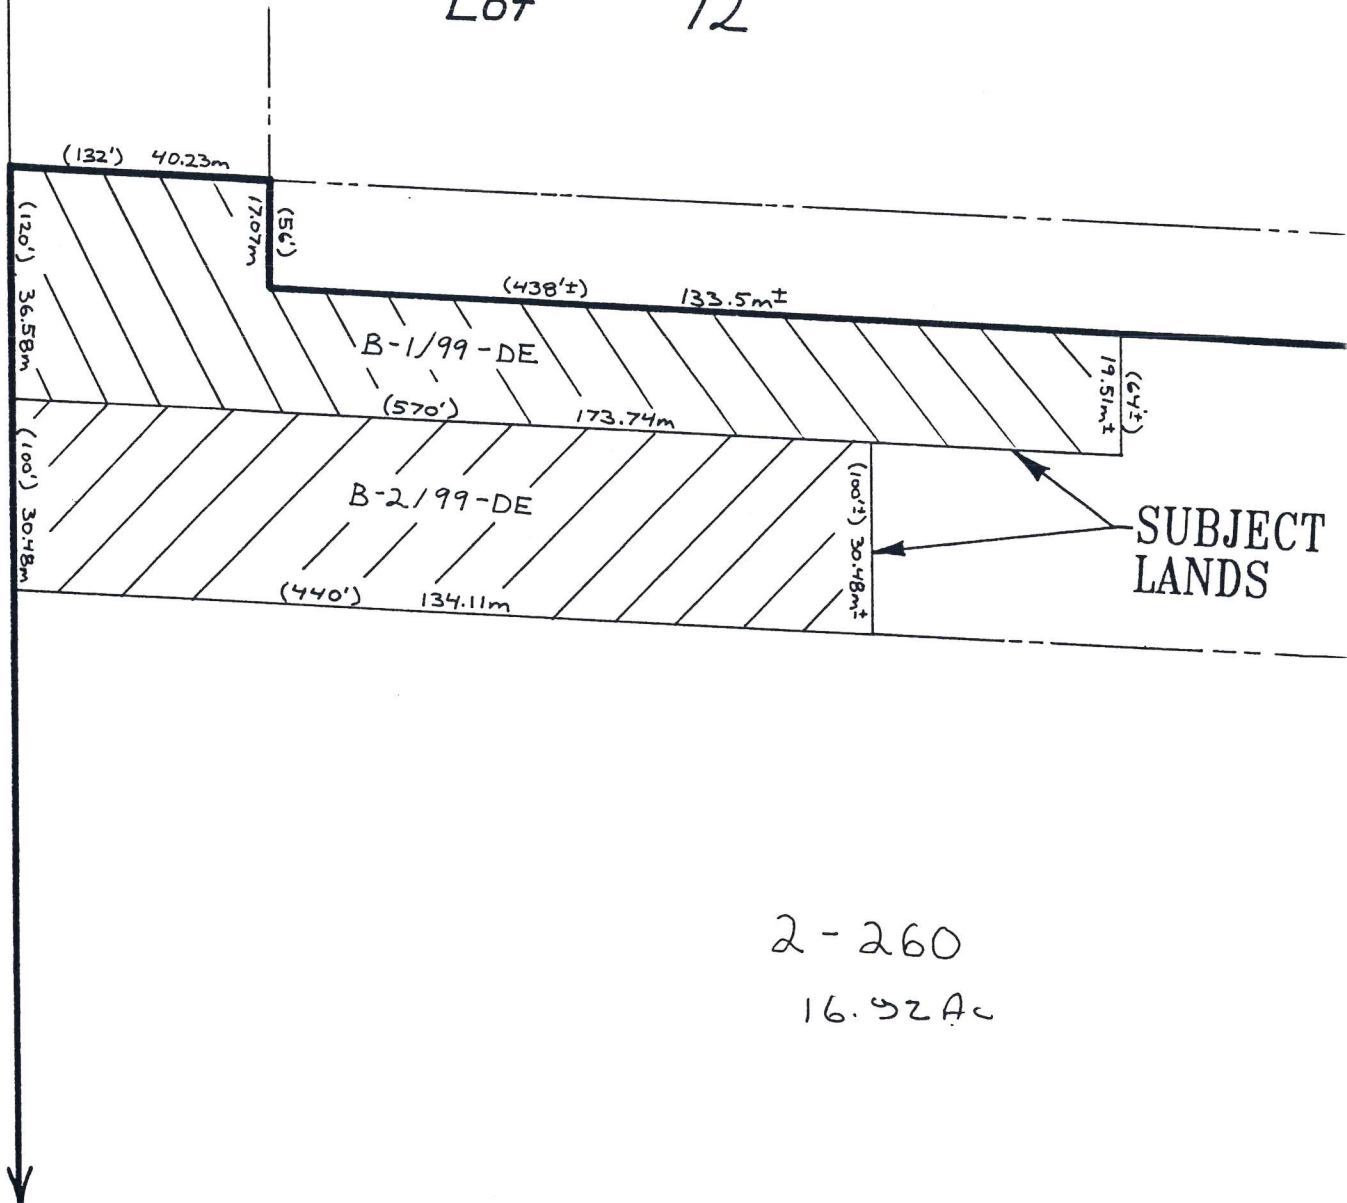

2-260

16.92Ac