


01/2

TOWNSHIP OF DELHI
COMMITTEE OF ADJUSTMENT

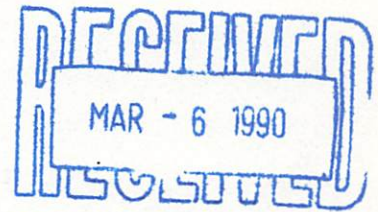

COMMENT REQUEST FORM

- | | |
|---|---|
| <input checked="" type="checkbox"/> Regional Planner | <input checked="" type="checkbox"/> Regional Health Unit |
| <input type="checkbox"/> Ministry of Transportation | <input checked="" type="checkbox"/> Ministry of Natural Resources |
| <input checked="" type="checkbox"/> Regional Engineering Department | <input checked="" type="checkbox"/> Conservation Authority |
| <input checked="" type="checkbox"/> Area Public Works | <input type="checkbox"/> Ministry of Environment |
| <input checked="" type="checkbox"/> Ministry of Agriculture & Food
** see note below | |

This Committee has received a consent/minor variance application concerning land within your jurisdiction.

File No. B-70/90-DE

The proposal is explained on the attached application. If you require further information, please feel free to contact this office.

In order to properly consider this application, the Committee would appreciate your comments or recommendation before the date below.

March 23, 1990

DATE: March 13, 1990

REPLY TO: Elaine Collinson

REPORT DATE: March 26, 1990

OR
Sally Lauszus
Secretary-Treasurer
Committee of Adjustment

MEETING DATE: April 6, 1990

Township of Delhi
P.O. Box 182,
183 Main Street,
DELHI, Ontario
N4B 2W9

TELEPHONE: (519) 582-2100
Zenith 43550

NOTE: Agriculture & Food

- ☐ Comment on Viability
☐ State M.D.S. Formula Applicable if intensive animal operation nearby
☐ Retirement Lot

THE PLANNING ACT

PROPERTY NO. _____

COMMITTEE OF ADJUSTMENT

TOWNSHIP OF DELHI

APPLICATION FOR CONSENT

1. Name of Owner A & J Producers (Windham) Ltd. Phone No. 446-2665
 Address Vanessa, Ontario Postal Code NOE 1V0

2. Owner's Solicitor or
 authorized agent John R. Hanselman Phone No. (519) 582-0770
 Address 138 eagle Street, Delhi, Ontario Postal Code N4B 1S5
 Please specify to whom all communications be sent:

Owner ☒ Solicitor ☒ Agent ☐

3. a) Type and purpose of proposed transaction
☒ Conveyance (specify - e.g. new lot, addition to a lot)
☐ Other, please (specify - e.g. mortgage, lease easement, right of way, correction of title.
 b) Name of person (s) to whom land or interest in land is to be conveyed, leased or mortgaged Unknown at this time
 c) Relationship (if any) of person(s) named in (b) to owner _____

- 4.a) Location of Land: Former Township Windham
 Lot & Concession Lot 7, Concession 2
 Lot & Registered Plan No. _____
 b) Number of new lots (not including retained lots) proposed One
 5. Date of purchase of subject lands 1974

6. How many years has owner farmed (not only on subject lands) Lifetime of Shareholders

7. Dimensions of land intended to be SEVERED:
 FRONTAGE 200 ft. DEPTH 200 ft. AREA 40,000 sq. ft.
 EXISTING USE bush PROPOSED USE residential
 Number and type of buildings and structures existing on lands to be severed:
Nil

Number and type of buildings and structures proposed on land to be severed:
house, garage

Date of construction of any existing dwelling nil

8. Dimensions of land intended to be RETAINED:
 FRONTAGE 800 ft. DEPTH 5000 ft. AREA 98 acres
 EXISTING USE farm PROPOSED USE farm
 Number and type of buildings and structures existing on lands to be retained:
Nil

Number and type of buildings and structures proposed on lands to be retained:
Nil

Date of construction of any existing dwelling Nil

9. a) Access to land intended to be severed:
☐ unopened road ☒ open Municipal Road ☐ Regional Road
☐ Provincial Highway ☐ other (specify) _____
Name of Road/Street Concession Road 3
- b) Access to land intended to be RETAINED:
☐ unopened road ☒ open Municipal Road ☐ Regional Road
☐ Provincial Highway ☐ other (specify) _____
Name of Road/Street Concession Road 3

10. Services (Proposed):

- ☐ Municipal Water & Sewer ☐ Municipal Water & Private System
☐ Municipal Sewer & Well ☒ Private Sewage System
Other (Specify) _____

11. Is any part of the lands swampy or subject to flooding, seasonal wetness or erosion? No
If yes, give details. _____

12. Has the owner previously severed any land from the holdings in which the lands to be severed is situated?
☐ Yes ☒ No

13. Has the owner previously severed lands within the Region of Haldimand Norfolk?
☒ Yes ☐ No

If the answer to question 12 is yes,

How many separate parcels have been created? One

Date(s) these parcels have been created _____

Previous File No. B-185/89-DE

For what uses? Residential

Show these parcels on the required sketch. See attached survey

14. Has the parcel intended to be severed ever been, or is it now, the subject of an application for a plan of subdivision under Section 50 of The Planning Act, 1983 or its predecessors?

☐ Yes ☒ No

15. Is the owner, solicitor or agent applying for additional consents anywhere within the Region of Haldimand-Norfolk simultaneously with this application or considering applying for additional consents in the future?

☐ Yes ☒ No

If yes, give File No. _____

16. Is the owner, solicitor or agent applying for any minor variance or permission to extend or enlarge under Section 44 of The Planning Act, 1983 in relation to any land that is the subject of this application.

☐ Yes ☒ No

If yes, give File No. _____

FILE NO. _____

RESIDENTIAL LOT IN A RURAL/AGRICULTURAL AREA

LOT SIZE CREATED _____

APPLICANT: DIERICK, GEORGE EDWIN ALLAN
(last name) (first name)

INFORMATION FORM

ASSESSMENT ROLL NO. _____

This form must be completed as part of the Application For Consent for each severance application involving a residential lot in a rural/agricultural area. If not completed, your application may be denied.

1. RESIDENTIAL LOT TYPE

As different policies apply to different lot types, it is important that the nature of the application be specified. The following listing reflects the types of residential lots which fall within the severance criteria for the rural/agricultural area, together with estate residential lots. Planning Staff assistance is available.

Please circle one only:

- ① One lot from a farm holding
- 2. Estate lot
- 3. Surplus farm house
- 4. Infilling lot

- 5. Residential lot involved in a boundary adjustment
- 6. Existing second dwelling from a non-viable rural property
- 7. Dwelling separated from existing commercial or industrial use in the rural area

2. If the lot type is a "one lot from a farm holding" or an "infilling lot", please list ALL PROPERTIES owned and rented by the applicant which are involved in the farm operation. Properties located in other area municipalities MUST be included. Roll numbers can be obtained from your tax certificates.

Assessment Roll No. *	Lot	Conc.	Twnsp.	Total Acreage (indiv. property)	Acres Workable (indiv. property)	Owners Name and Address (including those with part interest)	Tenure (rent/ own)	Existing Farm Type (individual property) (eg. corn production, orchards, tobacco)	Existing Building(s) (eg. farm house, dairy barn, kilns)
SEE ATTACHED COPY.	10	1 & 2	Wind.	145	130	Company Name	own	tobacco, grain	shed, bunkhouse, 2 grain houses, 12 kilns, garage, house, barn
	4, 5,6	3	Wind.	260	255	Same	own	tobacco, grain	36 kilns, 2 barns, bunk house, 2 houses, grain house
	9	5	Wind.	50	45	same	own	tobacco grain	none
	8, 9,10	13	Wind.	138	120	same	own	tobacco, grain, ginseng	house, barn, 4 kilns, greenhouse shed
	SEE ATTACHED COPY								

NOTE: If you are including a rented property as part of this farm holding, the attached Authorization Form must be completed by the property owner.

If) require more space for the above-noted information, please) ach a separate sheet.

Assessment Roll No.*	Lot	Conc.	Twnsp.	Total Acreage (indiv. property)	Acres Workable (indiv. property)	Owner's Name and Address (including those with part interest)	Tenure (rented/owned)	Existing Farm Type (individual property) (eg. corn production, orchards, tobacco)	Existing Building(s) (Eg. farm house, dairy barn, kilns)
28-49-									
* 10-002-390-00	7	2	WIND.	98.582Ac		JEFFREY & FRANCIS DIERICK			
✓ 10-002-230-00	10	1	WIND.	119 Ac		ROBERT DIERICK			
✓ 10-007-470-00	10	2	WIND.	50 AC		ROBERT DIERICK			
✓ 10-005-240-00	5, 6	3	WIND.	51.50 AC		ROBERT DIERICK			
✓ 10-005-140-00	11, 5	3	WIND.	48.00 AC		ROBERT & JEAN DIERICK			
✓ 10-005-250-00	6	3	WIND.	59.40 AC		ROBERT & JEAN DIERICK			
✓ 10-005-230-00	5	3	WIND.	91.25 AC		ROBERT & JEAN DIERICK			
✓ 10-010-075-00	7	5	WIND.	48.75 AC		ROBERT & JEAN DIERICK			
✓ 10-026-110-00	9	13	WIND.	81.43 AC		GEORGE & JUDY DIERICK			
✓ 10-026-120-00	8	13	WIND.	31.34 AC		GEORGE & JUDY DIERICK			

Dated at the Township of Delhi this 2nd day of February 19 90.

Alfred J. Dierick
(signature of applicant, agent or solicitor.)

I, George Edwin Allan Dierick of the Township of Delhi
in the Regional Municipality of Haldimand-Norfolk
solemnly declare that:

all of the above statements and the statements contained in all of the exhibits transmitted herewith are true and I make this solemn declaration conscientiously believing it to be true and knowing that it is of the same force and effect as if made under oath.

Declared before me at the

Township of Delhi)
in the Regional Municipality)
of Haldimand-Norfolk)
this 2nd day of February)
1990.)

Alfred J. Dierick
A Commissioner, etc.


NOTE: Each copy of the application must be accompanied by a sketch showing:

- a) Abutting land owned by the grantor, its boundaries and dimensions:
- b) The distance between the grantor's land and the nearest township lot line or appropriate landmark (e.g. bridge, railway crossing, etc.).
- c) The parcel of land that is the subject of the application, its boundaries and dimensions, the part of the parcel that is to be severed, the part that is to be severed, the part that is to be retained and the location of all previously severed lands;
- d) The location of all natural and artificial features on the subject land (e.g. buildings, railways, highways, watercourses, drainage ditches, banks, slopes, swamps, wooded areas, wells and septic tanks) and the location of any of these features on adjacent lands which may affect the application;
- e) The use of adjoining land (e.g. residential, agricultural, cottage, commercial, etc.);
- f) The location, width and names of all road allowances, rights-of-way, streets, or highways within or abutting the property, indicating whether they are public travelled roads, private roads, rights-of-way or unopened road allowances;
- g) The location and nature of any restrictive covenant or easement affecting subject lands;
- h) If the severed parcel is to be conveyed to an abutting property owner, please identify the abutting property with name and instrument number exactly as now registered.

MAP Nº 1 TO FILE NUMBER B-70/90-DE

THE COUNTY OF BRANT

THE COUNTY OF OXFORD

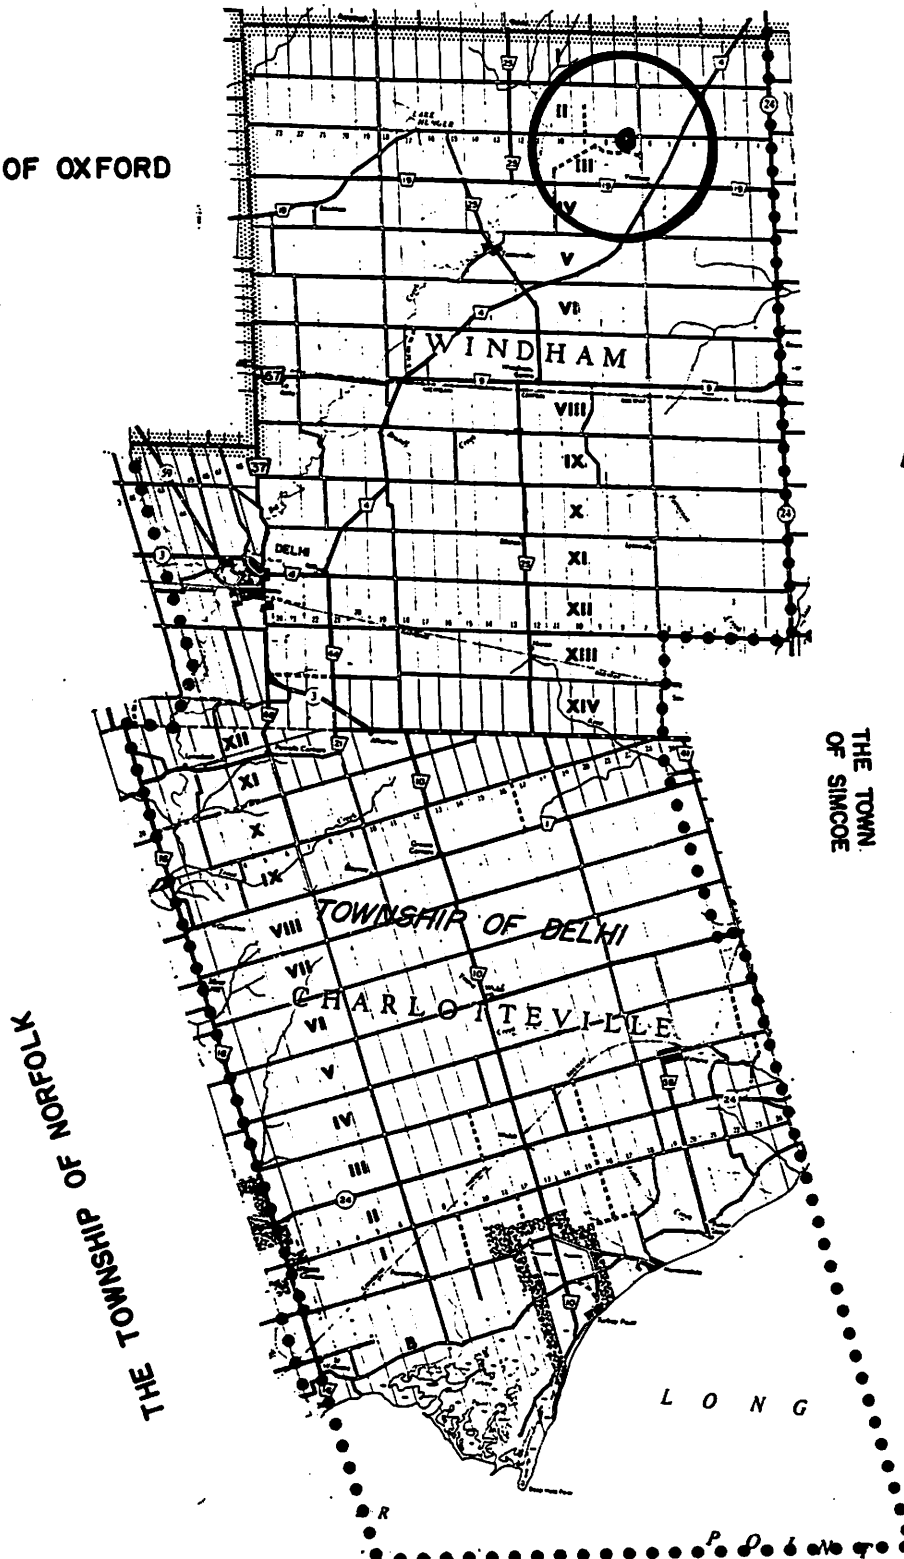

0 1 2 3 4 5 Km
SCALE: 1:200,000


THE TOWN
OF SIMCOE

THE CITY OF NANTICOKE

THE TOWNSHIP OF NORFOLK

MAP No 2 TO FILE NUMBER B-70/90-DE

FORMER MUNICIPALITY: WINDHAM

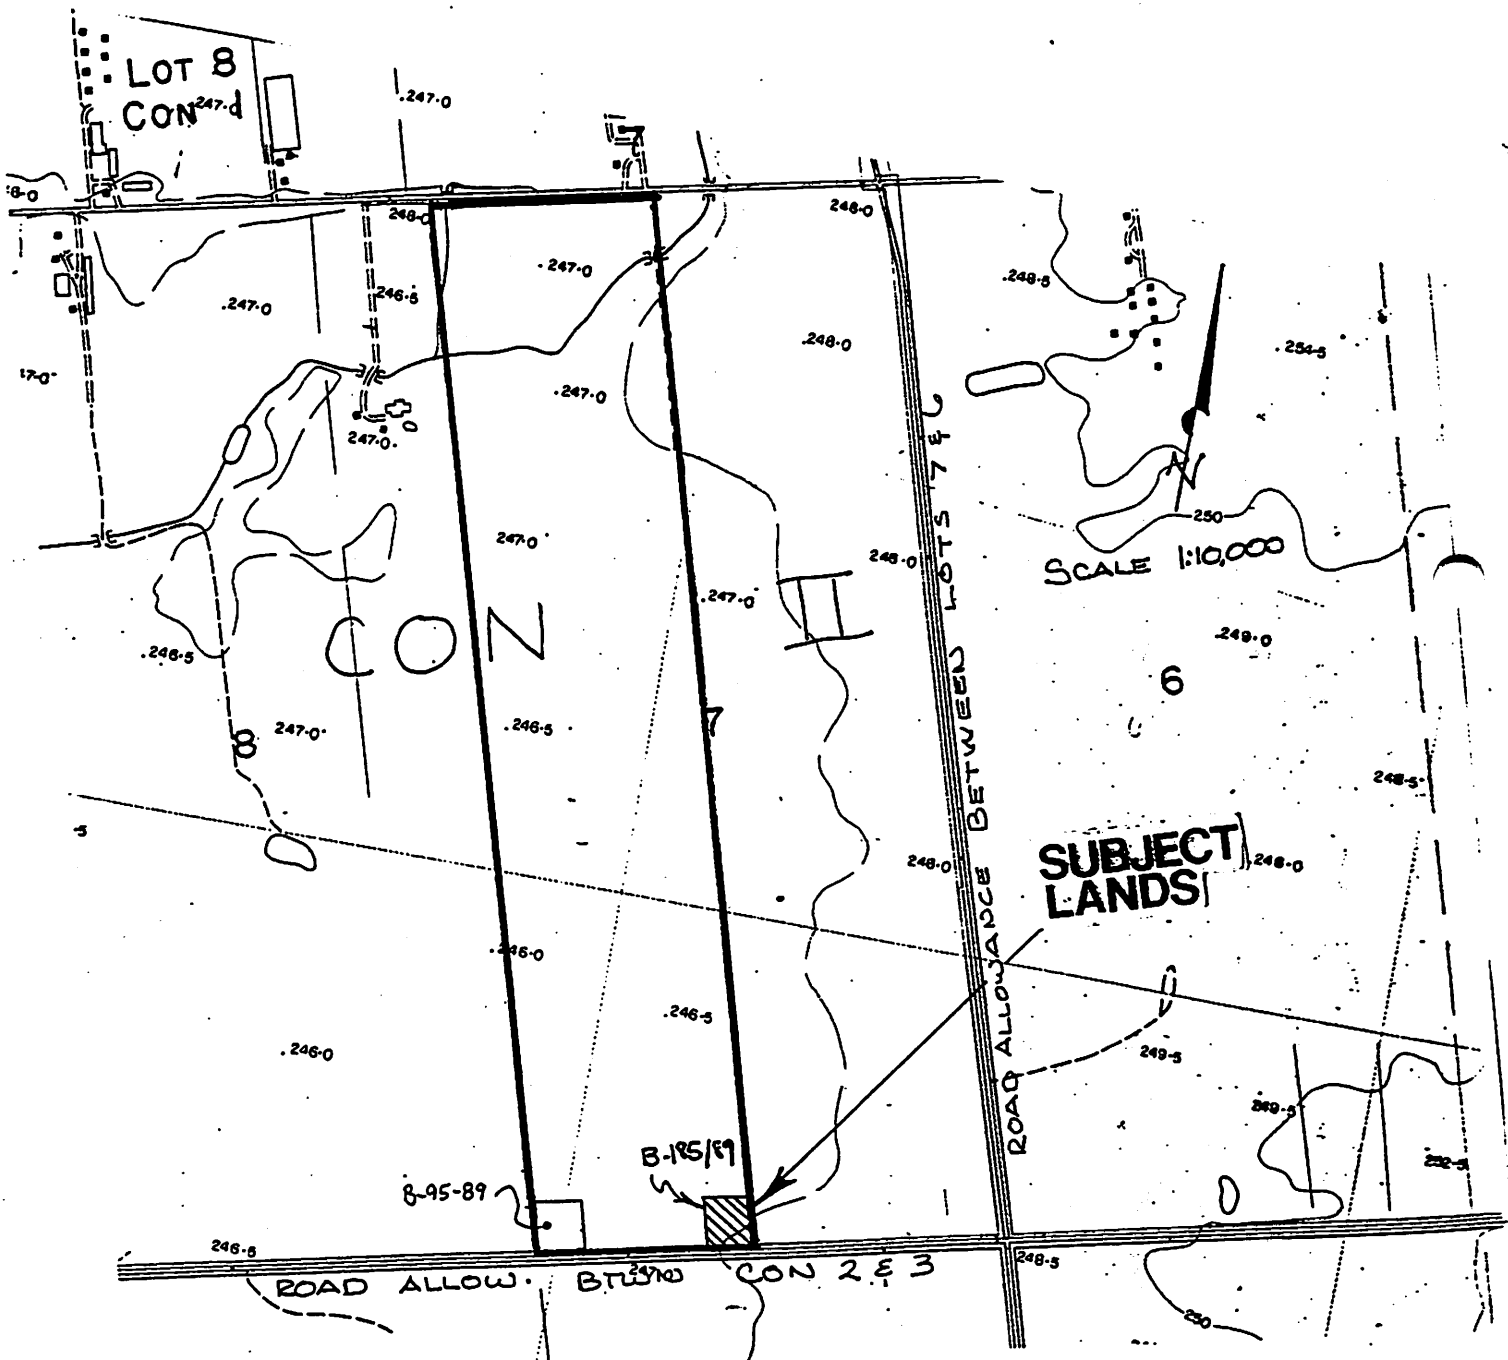

FORMER MUNICIPALITY: WINDHAM

