



THE CORPORATION OF NORFOLK COUNTY
COMMITTEE OF ADJUSTMENT

COMMENT REQUEST FORM

FILE NO: BNPL2011096

☒ Building Department
☒ Building Inspector (Sewage System Review)
☒ Forestry Division
☒ GIS Section
☒ Fire/EMS
☒ Public Works NOTE: If an agreement is required
please attach the clauses you require in the
agreement.

☐ Railway
☐ Norfolk Power
☐ Ministry of Transportation
☒ Union Gas
☒ Norfolk Heritage Committee
☐ Conservation Authority

This Committee has received a consent/minor variance application concerning land within your jurisdiction. The proposal is explained on the attached application. If you require further information, please feel free to contact this office. In order to properly consider this application, the **Committee of Adjustment** requires your comments by:

July 4th, 2011

APPLICANT:

BRADLEY MARCEL BEAUSAERT, 690 1ST CONC RD RR 3 PORT ROWAN, ON N0E 1M0

LOCATION: SWAL CON A PT LOT 9 (701 1st Concession Road)

ASSESSMENT ROLL NO.: 3310543030086000000

PROPOSAL:

An application has been received to sever a parcel having a frontage of 16.76 m. (55'), irregular width of 56.39 m. (185'), depth of 128.02 m. (420'), having an area of 0.36 ha. (0.89 ac.) and retain a parcel having an area of 2.11 ha. (5.21 ac.) as a boundary adjustment. Lands to be added to 690 1st Concession Road. Final Lot Size: 0.70 ha. (1.74 ac.).

PLEASE REPLY BY EMAIL DIRECTLY TO:

PAM DUESLING, MCIP, RPP, EC.D

60 Colborne Street S., Simcoe ON N3Y 4H3

(519) 426-5870 ext: 1342

EMAIL: pam.duesling@norfolkcounty.ca

COMMITTEE OF ADJUSTMENT DECISION:

If you wish to be notified of the Decision of Norfolk County, Committee of Adjustment in respect of the proposed application, you must make a written request to:

Karen Judd, ACST, Secretary-Treasurer
P.O. Box 128, 22 Albert Street, Langton ON N0E 1G0
Phone: (519) 875-4485 ext 1835; Fax: (519) 875-4789
karen.judd@norfolkcounty.ca

APPEALS TO THE ONTARIO MUNICIPAL BOARD:

If a person or public body that files an appeal of a Decision of Norfolk County Committee of Adjustment in respect of the proposed consent or variance does not make written submission to the Norfolk County Committee of Adjustment, before it gives or refuses to give a provisional consent or variance, the Ontario Municipal Board may dismiss the appeal.

CIRCULATION DATE: June 20th, 2011

CONSENT / SEVERANCE

Office Use:

File Number: BN-1L2011096
Related File: 2NPL2011095
Fees Submitted: April 18, 2011
Application Submitted: 11 11
Signed: 11 11
Complete Applications: 11 11

EG

This development application must be typed or printed in ink and completed in full. An incomplete or improperly prepared application may not be accepted and could result in processing delays.

Property assessment roll number: 3310-543-030-08600

- | | |
|---|---|
| ☐ Creation of a new lot | ☒ Boundary adjustment |
| ☐ Surplus Dwelling | ☐ Easement |
| ☐ Farm Split | ☐ Right-of-way |
| ☐ Other (lease / charge) | |

A. APPLICANT INFORMATION

Name of Applicant: Brad Beaussant Phone #: 1519 586 3022
Address: PT Rowan RR3 # 690 Fax #: _____
Town / Postal Code: NOE 1M0 E-mail: _____

¹ If the applicant is a numbered company provide the name of a principal of the company.

AGENT INFORMATION

Name of Agent: _____ Phone #: _____
Address: _____ Fax #: _____
Town / Postal Code: _____ E-mail: _____

OWNER(S) INFORMATION Please indicate name(s) exactly as shown on the Transfer/Deed of Land

Name of Owners: Marcel + Sharon Beaussant Phone #: _____
Address: PT Rowan RR3 # 79 Fax #: _____
Town / Postal Code: NOE 1M0 E-mail: _____

² It is the responsibility of the owner or applicant to notify the Planner of any changes in ownership within 30 days of such a change.

Please specify to whom all communications should be sent: ☒ Applicant ☐ Agent ☐ Owner

³ Unless otherwise directed, all correspondence, notices, etc., in respect of this development application will be forwarded to the Applicant noted above, except where an Agent is employed, then such will be forwarded to the Applicant and Agent.

Names and addresses of any holders of any mortgages, charges or other encumbrances on the subject lands:

None.

B. LOCATION/LEGAL DESCRIPTION OF SUBJECT LANDS

Geographic Township	<u>South Walsingham</u>	Urban Area or Hamlet	_____
Concession Number	<u>CON A</u>	Lot Number(s)	<u>Pt Lot 9</u>
Registered Plan Number	_____	Lot(s) or Block Number(s)	_____
Reference Plan Number	_____	Part Number(s)	_____
Frontage (metres/feet)	_____	Depth (metres/feet)	_____
Width (metres/feet)	_____	Lot area (m ² / ft ² or hectares/acres)	<u>6.10 acres</u>
Municipal Civic Address	<u>701 1st Concession Rd</u>		

For questions regarding requirements for a municipal civic address please contact NorfolkGIS@norfolkcounty.ca.

To obtain your municipal civic address for the severed lands please contact your local building inspector.

Are there any easements or restrictive covenants affecting the subject lands?

☐ Yes ☐ No IF YES, describe the easement or covenant and its effect:

C. PURPOSE OF DEVELOPMENT APPLICATION

Please explain what you propose to do on the subject lands/premises which makes this development application necessary (if additional space is required, please attach a separate sheet):

Boundary adjustment to add land to existing contractor's
yard.

Name of person(s), if known, to whom lands or interest in lands is to be transferred, leased or charged (if known):

Brad + Bonnie Beausaert

If a boundary adjustment, identify the assessment roll number and property owner of the lands to which the parcel will be added:

3310-543-030-08520

CONSENT / SEVERANCE

If the application involves the severance of a surplus farmhouse (through farm amalgamation), please list all properties in Norfolk County, which are owned and farmed by the applicant and involved in the farm operation:

Owners Name and Address (including those with part interest) Assessment Roll No. (obtained from your tax bill)	Geographic Township Concession and Lot #	Total Acreage (individual property)	Acres Workable (individual property)	Existing Farm Type (individual property e.g. corn production, orchard, tobacco)	Dwelling Present	Year Dwelling Built
SUBJECT LANDS						
					☐ Yes ☐ No	
OTHER						
					☐ Yes ☐ No	
					☐ Yes ☐ No	
					☐ Yes ☐ No	
					☐ Yes ☐ No	
					☐ Yes ☐ No	

If the application proposes to divide a farm into two smaller agricultural parcels, please complete the following:

Description of Land	Lands to be Severed	Lands to be Retained
Area under cultivation	(m ² / ft ² or hectares/acres)	(m ² / ft ² or hectares/acres)
Woodlot area	(m ² / ft ² or hectares/acres)	(m ² / ft ² or hectares/acres)
Existing crops grown (type and area)		
Proposed crops grown (type and area)		

Description of Existing Buildings	Lands to be Severed	Lands to be Retained
Residence	☐ Yes ☐ No	☐ Yes ☐ No
Livestock barn	☐ Yes ☐ No	☐ Yes ☐ No
Type of livestock		
Capacity of barn		
Manure storage	☐ Yes ☐ No	☐ Yes ☐ No
Type of manure storage		

CONSENT / SEVERANCE

Description of land intended to be SEVERED:

Frontage (metres/feet)	<u>55' (16.76m)</u>	Depth (metres/feet)	<u>420' (128.02m)</u>
Width (metres/feet)	<u>Irreg. 185' (56.39m)</u>	Lot area (m ² / ft ² or hectares/acres)	<u>0.89 ac (0.36 ha)</u>
		PROPOSED FINAL LOT SIZE (if boundary adjustment)	<u>1.74 ac (0.70 ha)</u>

Existing use: Contractor's yard

Proposed use: Same.

Number and type of buildings and structures **EXISTING** on the land to be severed, please describe in metric units, the setback from the front lot line, rear lot line and side lot lines, the height of the building or structure and its dimensions or floor area:

None.

Number and type of buildings and structures **PROPOSED** on the land to be severed, please describe in metric units, the setback from the front lot line, rear lot line and side lot lines, the height of the building or structure and its dimensions or floor area:

None.

Description of land intended to be RETAINED:

Frontage (metres/feet)	_____	Depth (metres/feet)	_____
Width (metres/feet)	_____	Lot area (m ² / ft ² or hectares/acres)	<u>5.21 ac (2.11 ha)</u>

Existing use: Residence

Proposed use: Same.

Number and type of buildings and structures **EXISTING** on the land to be retained, please describe in metric units, the setback from the front lot line, rear lot line and side lot lines, the height of the building or structure and its dimensions or floor area:

1 Dwelling, 2 garages.

Number and type of buildings and structures **PROPOSED** on the land to be retained, please describe in metric units, the setback from the front lot line, rear lot line and side lot lines, the height of the building or structure and its dimensions or floor area:

None.

Description of proposed RIGHT OF WAY/EASEMENT:

Frontage (metres/feet)	_____	Depth (metres/feet)	_____
Width (metres/feet)	_____	Lot area (m ² / ft ²)	_____

Proposed use: _____

D. PROPERTY INFORMATION

Present official plan designation(s): Ag.

Present zoning: Ag. ~~with~~ (ZBL to permit contractor's yard submitted).

Has the owner previously severed any lands from this subject land holding or any other lands the owner has interest in since August 24, 1978?

☐ Yes ☐ No ☒ Unknown

If yes, indicate the file number and the status/decision: _____

Has any land been severed from the parcel originally acquired by the owner of the subject lands?

☐ Yes ☐ No ☒ Unknown

If yes, indicate the file number and the status/decision: _____

Number of separate parcels that have been created: _____

Date[s] these parcels were created: _____

Name of the transferee for each parcel: _____

Uses of the severed lands: _____

If this application proposes to sever a dwelling made surplus through farm amalgamation, when were the farm properties amalgamated?

Date of construction of the dwelling proposed to be severed: _____

Date of purchase of subject lands: _____

E. PREVIOUS USE OF THE PROPERTY

Has there been an industrial or commercial use on the subject lands or adjacent lands?

☒ Yes ☐ No ☐ Unknown

If yes, specify the uses: Contractor's yard.

Has the grading of the subject lands been changed through excavation or the addition of earth or other material?

☐ Yes ☒ No ☐ Unknown

CONSENT / SEVERANCE

Has a gas station been located on the subject lands or adjacent lands at any time?

☐ Yes ☒ No ☐ Unknown

Has there been petroleum or other fuel stored on the subject lands or adjacent lands at any time?

☐ Yes ☒ No ☐ Unknown

Is there reason to believe the subject lands may have been contaminated by former uses on the site or adjacent sites?

☐ Yes ☒ No ☐ Unknown

Provide the information you used to determine the answers to the above questions:

Local Knowledge.

If you answered yes to any of the above questions, a previous use inventory showing all known former uses of the subject lands, or if appropriate, the adjacent lands, is needed.

Is the previous use inventory attached?

☐ Yes ☐ No

F. STATUS OF OTHER PLANNING DEVELOPMENT APPLICATIONS

Has the subject land or land within 120 metres of it been or is now the subject of an application under the Planning Act, R.S.O. 1990, c. P. 13 for:

- (a) a minor variance or a consent;
- (b) an amendment to an official plan, a zoning by-law or a Minister's zoning order; or
- (c) approval of a plan of subdivision or a site plan?

☒ Yes ☐ No ☐ Unknown

If yes, indicate the following information about **each** application: If additional space is required, attach a separate sheet.

File number: 2N-00212003 / 2NPL2011095

Land it affects: Land to be added / Subject land

Purpose: Permit Contractor's yard.

Status/decision: Approved / Pending.

Effect on the requested amendment: _____

Is the above information for other planning developments applications attached? ☐ Yes ☐ No

CONSENT / SEVERANCE

G. PROVINCIAL POLICY

Is the requested application consistent with the provincial policy statements issued under subsection 3(1) of the Planning Act, R.S.O. 1990, c. P. 13?

☒ Yes ☐ No

If no, please explain:

Are the subject lands within an area of land designated under any provincial plan or plans?

☐ Yes ☒ No

If yes, does the requested application conform to or does not conflict with the provincial plan or plans:

Are any of the following uses or features on the subject lands or within 500 metres (1,640 feet) of the subject lands, unless otherwise specified? Please check the appropriate boxes, if any apply.

Use or feature	On the Subject Lands	Within 500 Metres (1,640 feet) of Subject Lands (Indicate Distance)
Livestock facility or stockyard (if yes, complete form 3 - available upon request)	☐ Yes ☒ No	☐ Yes ☒ No _____ distance
Wooded area	☐ Yes ☒ No	☒ Yes ☐ No _____ distance
Municipal landfill	☐ Yes ☒ No	☐ Yes ☒ No _____ distance
Sewage treatment plant or waste stabilization plant	☐ Yes ☒ No	☐ Yes ☒ No _____ distance
Provincially significant wetland (class 1, 2 or 3) or other environmental feature	☐ Yes ☒ No	☐ Yes ☒ No _____ distance
Floodplain	☐ Yes ☒ No	☐ Yes ☒ No _____ distance
Rehabilitated mine site	☐ Yes ☒ No	☐ Yes ☒ No _____ distance
Non-operating mine site within one kilometre	☐ Yes ☒ No	☐ Yes ☒ No _____ distance
Active mine site within one kilometre	☐ Yes ☒ No	☐ Yes ☒ No _____ distance
Industrial or commercial use (specify the use(s))	☒ Yes ☐ No	☒ Yes ☐ No _____ distance
Active railway line	☐ Yes ☒ No	☐ Yes ☒ No _____ distance
Seasonal wetness of lands	☐ Yes ☒ No	☐ Yes ☒ No _____ distance
Erosion	☐ Yes ☒ No	☐ Yes ☒ No _____ distance
Abandoned gas wells	☐ Yes ☒ No	☐ Yes ☒ No _____ distance

H. SERVICING AND ACCESS

WATER SUPPLY

SEVERED

RETAINED

Municipal piped water

☐☐

Communal Wells

☐☐

Individual Wells

☐☒

Other means (describe) _____

None

CONSENT / SEVERANCE

SEWAGE TREATMENT

SEVERED

RETAINED

Municipal Sewers

☐☐

Communal System

☐☐

Septic tank and tile bed

☐☒

Other means (describe) _____

None

STORM DRAINAGE

SEVERED

RETAINED

Storm Sewers

☐☐

Open ditches

☒☒

Other (describe) _____

Have you consulted with Public Works & Environmental Services concerning stormwater management?

☐

Yes

☒

No

Has the existing drainage on the subject lands been altered?

☐

Yes

☒

No

Does a legal and adequate outlet for storm drainage exist?

☐

Yes

☐

No

☒ Unknown

Existing or proposed access to the **RETAINED** lands:

☐ Unopened road

☐ Provincial highway

☒ Municipal road maintained all year

☐ Right-of-way

☐ Municipal road maintained seasonally

☐ Other (describe below)

If other, describe: _____

Name of road/street: 1st Con. Rd.

Existing or proposed access to **SEVERED** lands:

☐ Unopened road

☐ Provincial highway

☒ Municipal road maintained all year

☐ Right-of-way

☐ Municipal road maintained seasonally

☐ Other (describe below)

If other, describe: _____

Name of road/street: 1st Con. Rd.

I. OTHER INFORMATION

Is there a time limit that affects the processing of this development application?

☐

Yes



☒

No

If yes, describe: _____

Is there any other information that you think may be useful in the review of this development application? If so, explain below or attach on a separate page.

MAP 1
File Number: BNPL2011096
Geographic Township of
SOUTH WALSHINGHAM

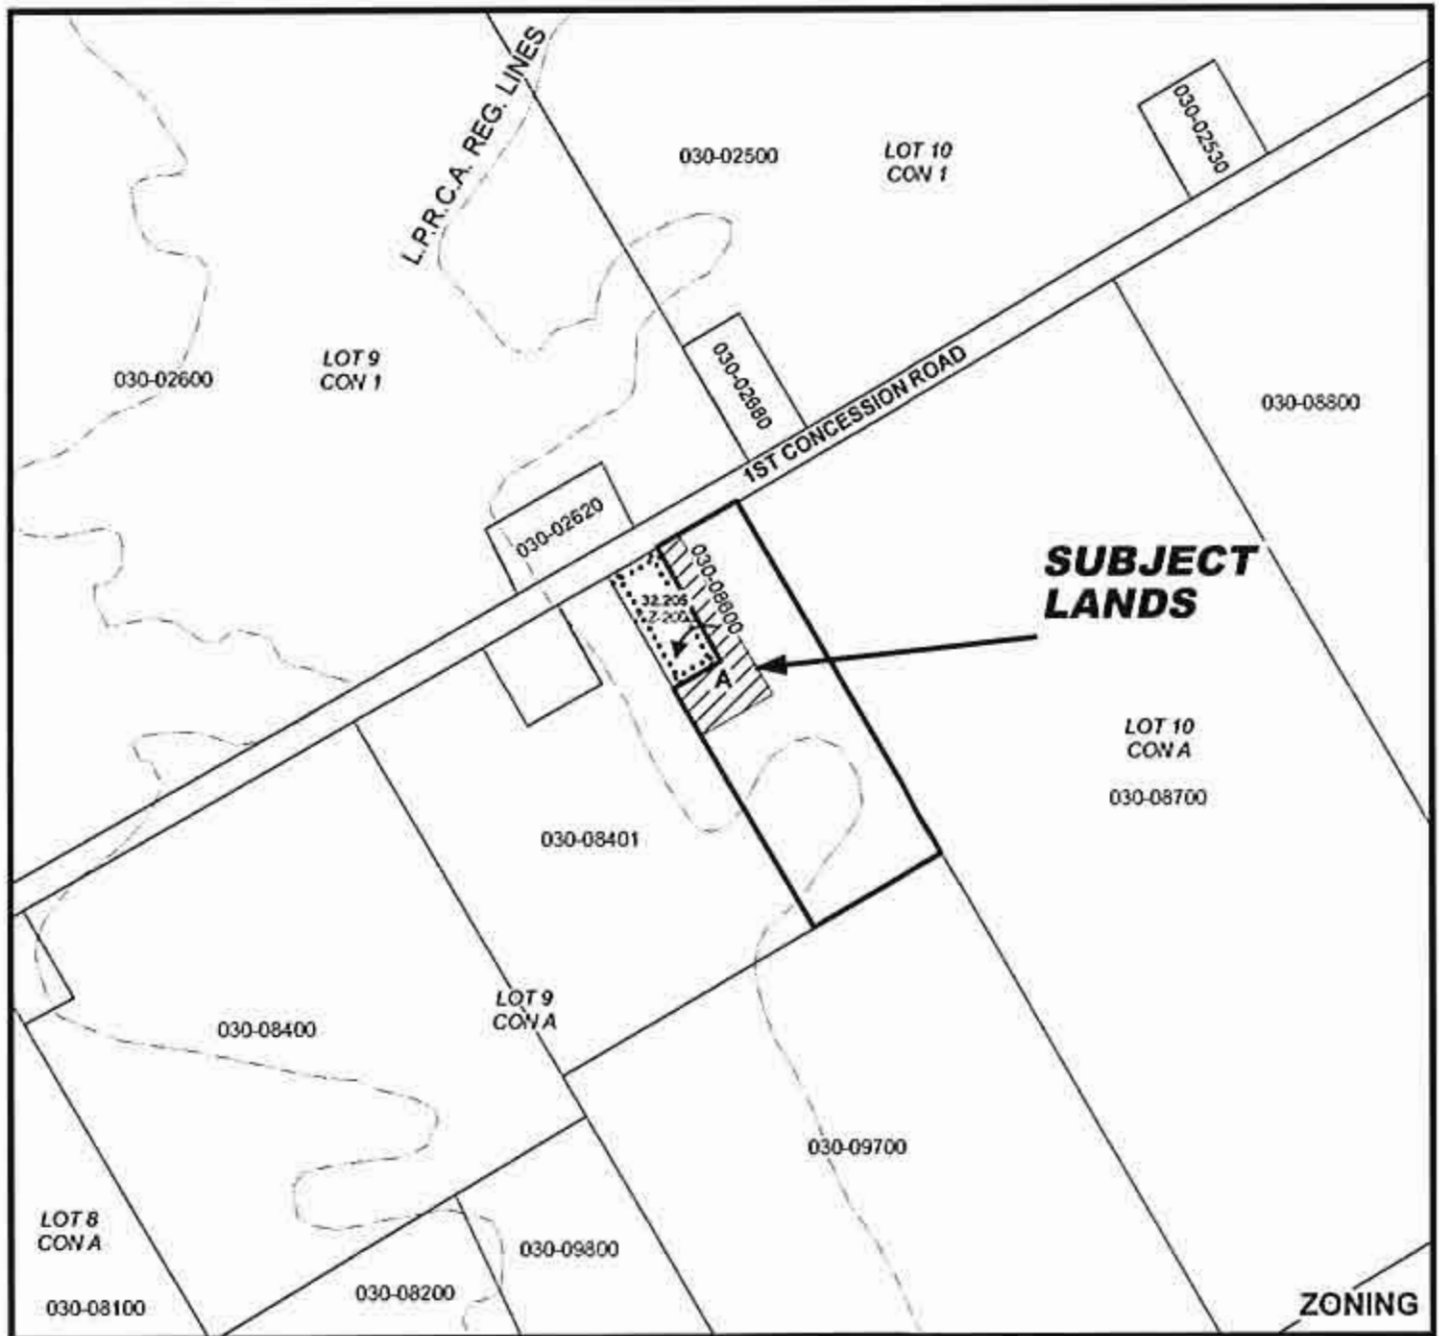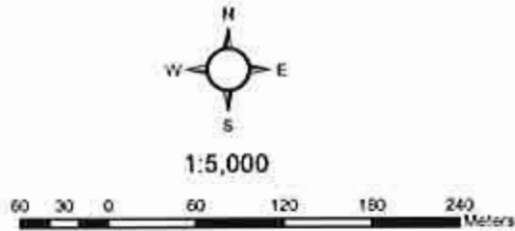

MAP 2

File Number: BNPL2011096

Geographic Township of SOUTH WALSHINGHAM



125 0 10 20 30 40
Meters

1:2,500

