

CONSENT / SEVERANCE

File Number	<u>BNPL2014235</u>	Application Fee	<u>✓</u>
Related File Number	<u>-</u>	Conservation Authority Fee	<u>N/A</u>
Pre-consultation Meeting On	<u>Oct. 17/14</u>	OSSD Form Provided	<u>on file</u>
Application Submitted On	<u>Oct. 27/14</u>	Sign Issued	
Complete Application On	<u>Dec. 8th</u>		

This development application must be typed or printed in ink and completed in full. An incomplete or improperly prepared application may not be accepted and could result in processing delays.

Property assessment roll number: 3310- 541-040-25500-0000

- | | |
|--|--|
| <input type="checkbox"/> Creation of a new lot | <input type="checkbox"/> Boundary adjustment |
| <input checked="" type="checkbox"/> Surplus Dwelling | <input type="checkbox"/> Easement |
| <input type="checkbox"/> Farm Split (form to be completed) | <input type="checkbox"/> Right-of-way |
| <input type="checkbox"/> Other (lease / charge) | |

A. APPLICANT INFORMATION

Name of Applicant ¹	<u>DEREK VANHEUGTEN FARMS LIMITED</u>	Phone #	<u>519-429-8410</u>
Address	<u>R.R.#2</u>	Fax #	
Town / Postal Code	<u>DELHI, ON. N4B 2W5</u>	E-mail	

¹ If the applicant is a numbered company provide the name of a principal of the company.

AGENT INFORMATION

Name of Agent	<u>THOMAS A. CLINE</u>	Phone #	<u>519-426-6763</u>
Address	<u>39 COLBORNE ST. N., P.O. BOX 528</u>	Fax #	<u>519-426-2055</u>
Town / Postal Code	<u>SIMCOE, ON. N3Y 4N5</u>	E-mail	<u>cline@clinebackus.com</u>

OWNER(S) INFORMATION Please indicate name(s) exactly as shown on the Transfer/Deed of Land

Name of Owners ²	<u>SAME AS APPLICANT</u>	Phone #	
Address		Fax #	
Town / Postal Code		E-mail	

² It is the responsibility of the owner or applicant to notify the Planner of any changes in ownership within 30 days of such a change.

Please specify to whom all communications should be sent ³: ☐ Applicant ☒ Agent ☐ Owner

³ Unless otherwise directed, all correspondence, notices, etc., in respect of this development application will be forwarded to the Applicant noted above, except where an Agent is employed, then such will be forwarded to the Applicant and Agent.

Names and addresses of any holders of any mortgagees, charges or other encumbrances on the subject lands:

RENE & LINDA CLARYSEE JR., 2465 1ST C. RD, STR, MIDDLETON

PERRY & BEVERLEY VANHEUGTEN, RR2, DELHI, ON. N4B 2W5

B. LOCATION/LEGAL DESCRIPTION OF SUBJECT LANDS

Geographic Township	<u>MIDDLETON</u>	Urban Area or Hamlet	
Concession Number	<u>1 STR</u>	Lot Number(s)	<u>PT. L. 41</u>
Registered Plan Number		Lot(s) or Block Number(s)	
Reference Plan Number		Part Number(s)	
Frontage (metres/feet)	<u>502.88 M</u>	Depth (metres/feet)	<u>424.82 M.</u>
Width (metres/feet)	<u>502.88 M.</u>	Lot area (m ² / ft ² or hectares/acres)	<u>213,633.48 M.</u>
Municipal Civic Address	<u>2465 1ST C. RD, STR</u>		

For questions regarding requirements for a municipal civic address please contact NorfolkGIS@norfolkcounty.ca.

To obtain your municipal civic address for the severed lands please contact your local building inspector.

Are there any easements or restrictive covenants affecting the subject lands?

☐ Yes

☒ No

IF YES, describe the easement or covenant and its effect:

C. PURPOSE OF DEVELOPMENT APPLICATION

Please explain what you propose to do on the subject lands/premises which makes this development application necessary (if additional space is required, please attach a separate sheet):

TO SEVER SURPLUS DWELLING

Name of person(s), if known, to whom lands or interest in lands is to be transferred, leased or charged (if known):

FAMILY MEMBER

If a boundary adjustment, identify the **assessment roll number** and **property owner** of the lands to which the parcel will be added:

N/A

① Derek Van Heugten Farms] Subject property.
 (2) ↑

CONSENT / SEVERANCE

③ P + B Wan Heugten Farms

If the application involves the severance of a surplus farmhouse (through farm amalgamation), please list all properties in Norfolk County, which are owned and farmed by the applicant and involved in the farm operation:

④ John Perry Van Heugten + Beverly Jean

Owners Name and Address (including those with part interest) Assessment Roll No. (obtained from your tax bill)	Geographic Township Concession and Lot #	Total Acreage (individual property)	Acres Workable (individual property)	Existing Farm Type (individual property e.g. corn production, orchard, tobacco)	Dwelling Present	Year Dwelling Built
SUBJECT LANDS						
① 541-040-25500-0000	MIDDLETON PT L41, C1	50	48	TOBACCO	<input checked="" type="checkbox"/> Yes (2) <input type="checkbox"/> No	1-2014 1- PRE 1950
OTHER						
② 541-040-25500-0000	MIDDLETON PT L40, C1	52	52	TOBACCO	<input type="checkbox"/> Yes <input checked="" type="checkbox"/> No	
③ 491-028-01500	WINDHAM, L-22, C-13	154	110	TOBACCO	<input checked="" type="checkbox"/> Yes <input type="checkbox"/> No	OVER 100 YRS.
④ 493-010-20900	CHARLOTTVILLE L-10+11, C-10	100	90	TOBACCO	<input checked="" type="checkbox"/> Yes <input type="checkbox"/> No	2008

If the application proposes to divide a farm into two smaller agricultural parcels, please complete the following:

Description of Land	Lands to be Severed	Lands to be Retained
Area under cultivation	(m ² / ft ² or hectares/acres)	(m ² / ft ² or hectares/acres)
Woodlot area	(m ² / ft ² or hectares/acres)	(m ² / ft ² or hectares/acres)
Existing crops grown (type and area)	N/A	
Proposed crops grown (type and area)	N/A	

Description of Existing Buildings	Lands to be Severed	Lands to be Retained
Residence	<input type="checkbox"/> Yes <input type="checkbox"/> No	<input type="checkbox"/> Yes <input type="checkbox"/> No
Livestock barn	<input type="checkbox"/> Yes <input type="checkbox"/> No	<input type="checkbox"/> Yes <input type="checkbox"/> No
Type of livestock	N/A	
Capacity of barn		
Manure storage	<input type="checkbox"/> Yes <input type="checkbox"/> No	<input type="checkbox"/> Yes <input type="checkbox"/> No
Type of manure storage		

Description of land intended to be SEVERED:

Frontage (metres/feet) 61.382 M. Depth (metres/feet) 69.727 M
 Width (metres/feet) 61.382 M. Lot area (m² / ft² or hectares/acres) 4,279.9 M² OR 1 AC
 PROPOSED FINAL LOT SIZE (if boundary adjustment) _____

Existing use: RESIDENTIAL

Proposed use: RESIDENTIAL

CONSENT / SEVERANCE

Number and type of buildings and structures **EXISTING** on the land to be severed, please describe in metric units, the setback from the front lot line, rear lot line and side lot lines, the height of the building or structure and its dimensions or floor area:

SINGLE FAMILY DWELLING - SEE ATTACHED DIAGRAM

Number and type of buildings and structures **PROPOSED** on the land to be severed, please describe in metric units, the setback from the front lot line, rear lot line and side lot lines, the height of the building or structure and its dimensions or floor area:

NO CHANGE

Description of land intended to be **RETAINED**:

Frontage (metres/feet)	<u>441.503 M.</u>	Depth (metres/feet)	<u>430.993 M.</u>
Width (metres/feet)	<u>441.503 M.</u>	Lot area (m ² / ft ² or hectares/acres)	<u>49 AC</u>
Existing use: <u>AGRICULTURE</u>			
Proposed use: <u>AGRICULTURE</u>			

Number and type of buildings and structures **EXISTING** on the land to be retained, please describe in metric units, the setback from the front lot line, rear lot line and side lot lines, the height of the building or structure and its dimensions or floor area:

SINGLE FAMILY DWELLING AND AGRICULTURAL OUTBUILDINGS - SEE ATTACHED DIAGRAM

Number and type of buildings and structures **PROPOSED** on the land to be retained, please describe in metric units, the setback from the front lot line, rear lot line and side lot lines, the height of the building or structure and its dimensions or floor area:

NO CHANGE

Description of proposed **RIGHT OF WAY/EASEMENT**:

Frontage (metres/feet)	<u>N/A</u>	Depth (metres/feet)	<u></u>
Width (metres/feet)	<u>N/A</u>	Lot area (m ² / ft ²)	<u></u>
Proposed use: <u>N/A</u>			

D. PROPERTY INFORMATION

Present official plan designation(s): AGRICULTURE

Present zoning: AGRICULTURE

Is there a site specific zone on the subject lands?

NO

CONSENT / SEVERANCE

Has the owner previously severed any lands from this subject land holding or any other lands the owner has interest in since August 24, 1978?

☐ Yes ☒ No ☐ Unknown

If yes, indicate the file number and the status/decision: _____

Has any land been severed from the parcel originally acquired by the owner of the subject lands?

☐ Yes ☐ No ☒ Unknown

If yes, indicate the file number and the status/decision: _____

Number of separate parcels that have been created: _____

Date(s) these parcels were created: _____

Name of the transferee for each parcel: _____

Uses of the severed lands: _____

If this application proposes to sever a dwelling made surplus through farm amalgamation, when were the farm properties amalgamated? PROPERTIES CONSTITUTING FARM OPERATION ACQUIRED OVER SEVERAL YEARS

Date of construction of the dwelling proposed to be severed: 2014

Date of purchase of subject lands: 2013

E. PREVIOUS USE OF THE PROPERTY

Has there been an industrial or commercial use on the subject lands or adjacent lands?

☐ Yes ☒ No ☐ Unknown

If yes, specify the uses: _____

Has the grading of the subject lands been changed through excavation or the addition of earth or other material?

☐ Yes ☒ No ☐ Unknown

Has a gas station been located on the subject lands or adjacent lands at any time?

☐ Yes ☒ No ☐ Unknown

Has there been petroleum or other fuel stored on the subject lands or adjacent lands at any time?

☐ Yes ☒ No ☐ Unknown

Is there reason to believe the subject lands may have been contaminated by former uses on the site or adjacent sites?

☐ Yes ☒ No ☐ Unknown

Provide the information you used to determine the answers to the above questions:

PERSONAL KNOWLEDGE

If you answered yes to any of the above questions, a previous use inventory showing all known former uses of the subject lands, or if appropriate, the adjacent lands, is needed.

Is the previous use inventory attached?

☐ Yes

☒ No

F. STATUS OF OTHER PLANNING DEVELOPMENT APPLICATIONS

Has the subject land or land within 120 metres of it been or is now the subject of an application under the *Planning Act, R.S.O. 1990, c. P. 13* for:

1. a minor variance or a consent;
2. an amendment to an official plan, a zoning by-law or a Minister's zoning order; or
3. approval of a plan of subdivision or a site plan?

☐ Yes

☐ No

☒ Unknown

If yes, indicate the following information about each application: If additional space is required, attach a separate sheet.

File number: _____

Land it affects: _____

Purpose: _____

Status/decision: _____

Effect on the requested amendment: _____

Is the above information for other planning developments applications attached? ☐ Yes ☐ No

G. PROVINCIAL POLICY

Is the requested application consistent with the provincial policy statements issued under subsection 3(1) of the *Planning Act, R.S.O. 1990, c. P. 13*?

☒ Yes

☐ No

If no, please explain:

Are the subject lands within an area of land designated under any provincial plan or plans?

☐ Yes

☒ No

If yes, does the requested application conform to or does not conflict with the provincial plan or plans:

CONSENT / SEVERANCE

Are any of the following uses or features on the subject lands or within 500 metres (1,640 feet) of the subject lands, unless otherwise specified? Please check the appropriate boxes, if any apply.

Use or Feature	On the Subject Lands		Within 500 Metres (1,640 feet) of Subject Lands (Indicate Distance)	
Livestock facility or stockyard (if yes, complete MDS 1 Calculation Form)	<input type="checkbox"/> Yes	<input checked="" type="checkbox"/> No	<input type="checkbox"/> Yes	<input checked="" type="checkbox"/> No ____ distance
Wooded area	<input type="checkbox"/> Yes	<input checked="" type="checkbox"/> No	<input type="checkbox"/> Yes	<input checked="" type="checkbox"/> No ____ distance
Municipal landfill	<input type="checkbox"/> Yes	<input checked="" type="checkbox"/> No	<input type="checkbox"/> Yes	<input checked="" type="checkbox"/> No ____ distance
Sewage treatment plant or waste stabilization plant	<input type="checkbox"/> Yes	<input checked="" type="checkbox"/> No	<input type="checkbox"/> Yes	<input checked="" type="checkbox"/> No ____ distance
Provincially significant wetland (class 1, 2 or 3) or other environmental feature	<input type="checkbox"/> Yes	<input checked="" type="checkbox"/> No	<input type="checkbox"/> Yes	<input checked="" type="checkbox"/> No ____ distance
Floodplain	<input type="checkbox"/> Yes	<input checked="" type="checkbox"/> No	<input type="checkbox"/> Yes	<input checked="" type="checkbox"/> No ____ distance
Rehabilitated mine site	<input type="checkbox"/> Yes	<input checked="" type="checkbox"/> No	<input type="checkbox"/> Yes	<input checked="" type="checkbox"/> No ____ distance
Non-operating mine site within one kilometre	<input type="checkbox"/> Yes	<input checked="" type="checkbox"/> No	<input type="checkbox"/> Yes	<input checked="" type="checkbox"/> No ____ distance
Active mine site within one kilometre	<input type="checkbox"/> Yes	<input checked="" type="checkbox"/> No	<input type="checkbox"/> Yes	<input checked="" type="checkbox"/> No ____ distance
Industrial or commercial use (specify the use(s))	<input type="checkbox"/> Yes	<input checked="" type="checkbox"/> No	<input type="checkbox"/> Yes	<input checked="" type="checkbox"/> No ____ distance
Active railway line	<input type="checkbox"/> Yes	<input checked="" type="checkbox"/> No	<input type="checkbox"/> Yes	<input checked="" type="checkbox"/> No ____ distance
Seasonal wetness of lands	<input type="checkbox"/> Yes	<input checked="" type="checkbox"/> No	<input type="checkbox"/> Yes	<input checked="" type="checkbox"/> No ____ distance
Erosion	<input type="checkbox"/> Yes	<input checked="" type="checkbox"/> No	<input type="checkbox"/> Yes	<input checked="" type="checkbox"/> No ____ distance
Abandoned gas wells	<input type="checkbox"/> Yes	<input checked="" type="checkbox"/> No	<input type="checkbox"/> Yes	<input checked="" type="checkbox"/> No ____ distance

H. SERVICING AND ACCESS

WATER SUPPLY

SEVERED

RETAINED

Municipal piped water

☐
☐

Communal Wells

☐
☐

Individual Wells

☒
☒

Other means (describe) _____

SEWAGE TREATMENT

SEVERED

RETAINED

Municipal Sewers

☐
☐

Communal System

☐
☐

Septic tank and tile bed

☒
☒

Other means (describe) _____

STORM DRAINAGE

SEVERED

RETAINED

Storm Sewers

☐
☐

Open ditches

☐
☐

Other (describe) _____



CONSENT / SEVERANCE

Have you consulted with Public Works & Environmental Services concerning stormwater management?

☐

Yes

☒

No

Has the existing drainage on the subject lands been altered?

☐

Yes

☒

No

Does a legal and adequate outlet for storm drainage exist?

☐

Yes

☐

No

☒ Unknown

Existing or proposed access to the **RETAINED** lands:

☐ Unopened road

☒ Municipal road maintained all year

☐ Municipal road maintained seasonally

☐ Provincial highway

☐ Right-of-way

☐ Other (describe below)

If other, describe: _____

Name of road/street: ~~DALTON RD.~~ AND/OR SCHAFER SIDE RD. / 1st Cousin Rd L.T.R.

Existing or proposed access to **SEVERED** lands:

☐ Unopened road

☒ Municipal road maintained all year

☐ Municipal road maintained seasonally

☐ Provincial highway

☐ Right-of-way

☐ Other (describe below)

If other, describe: _____

Name of road/street: DALTON RD. AND/OR SCHAFER SIDE RD.

I. OTHER INFORMATION

Is there a time limit that affects the processing of this development application?

☐

Yes

☒

No

If yes, describe: _____

Is there any other information that you think may be useful in the review of this development application? If so, explain below or attach on a separate page.

SEE ATTACHED SHEET




To Wit:

A Commissioner, etc.

MAP 1
File Number: BNPL2013235

Geographic Township of


MIDDLETON

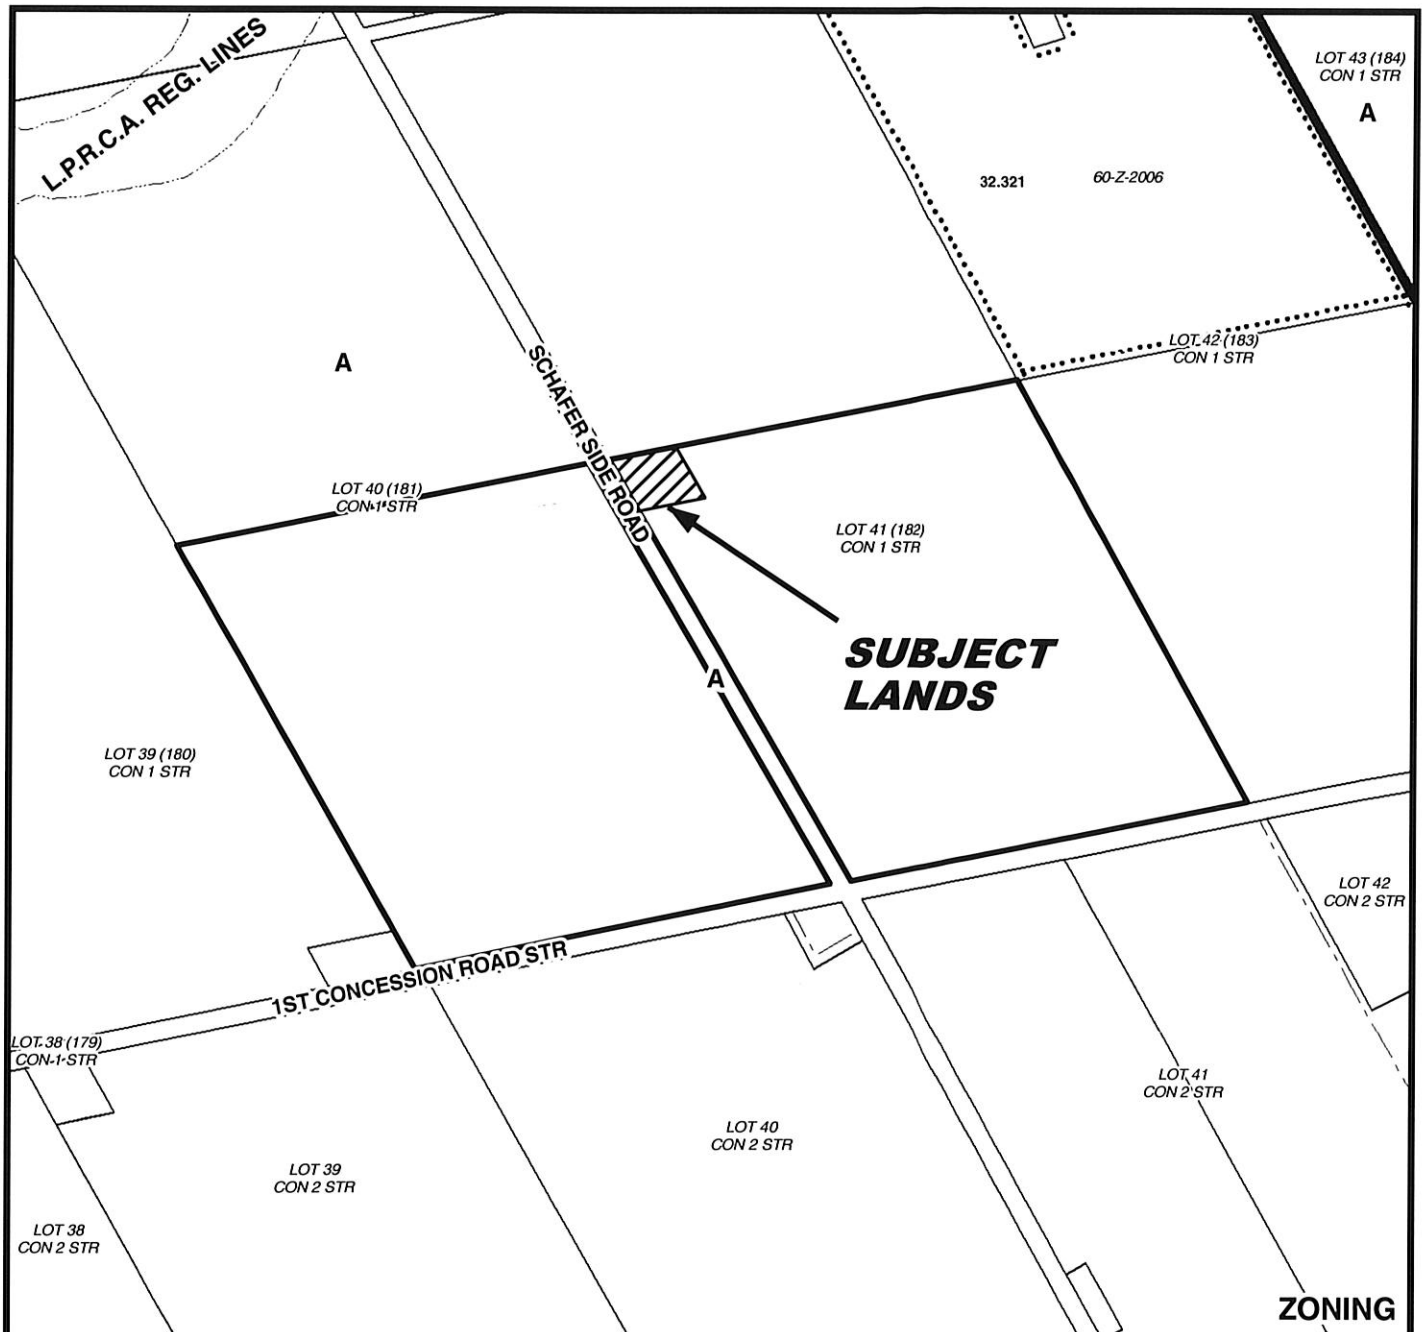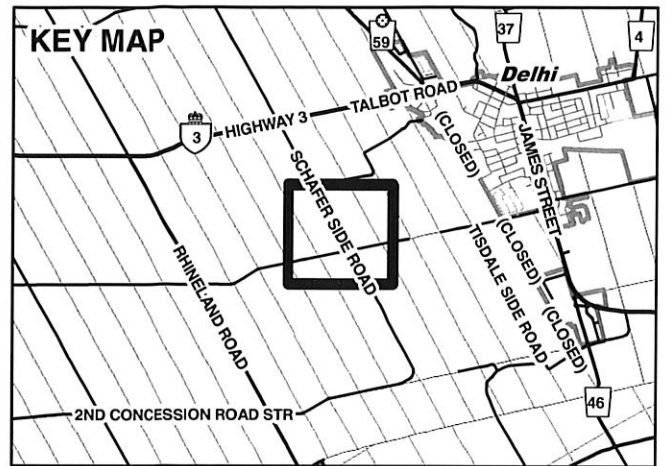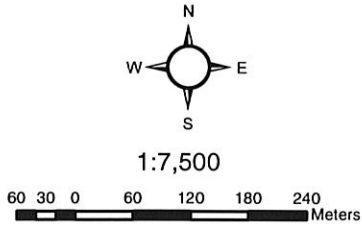

MAP 2

File Number: BNPL2014235



Geographic Township of MIDDLETON

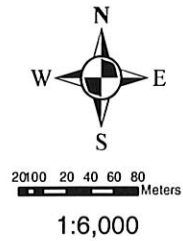

MAP 3

File Number: BNPL2014235

Geographic Township of MIDDLETON

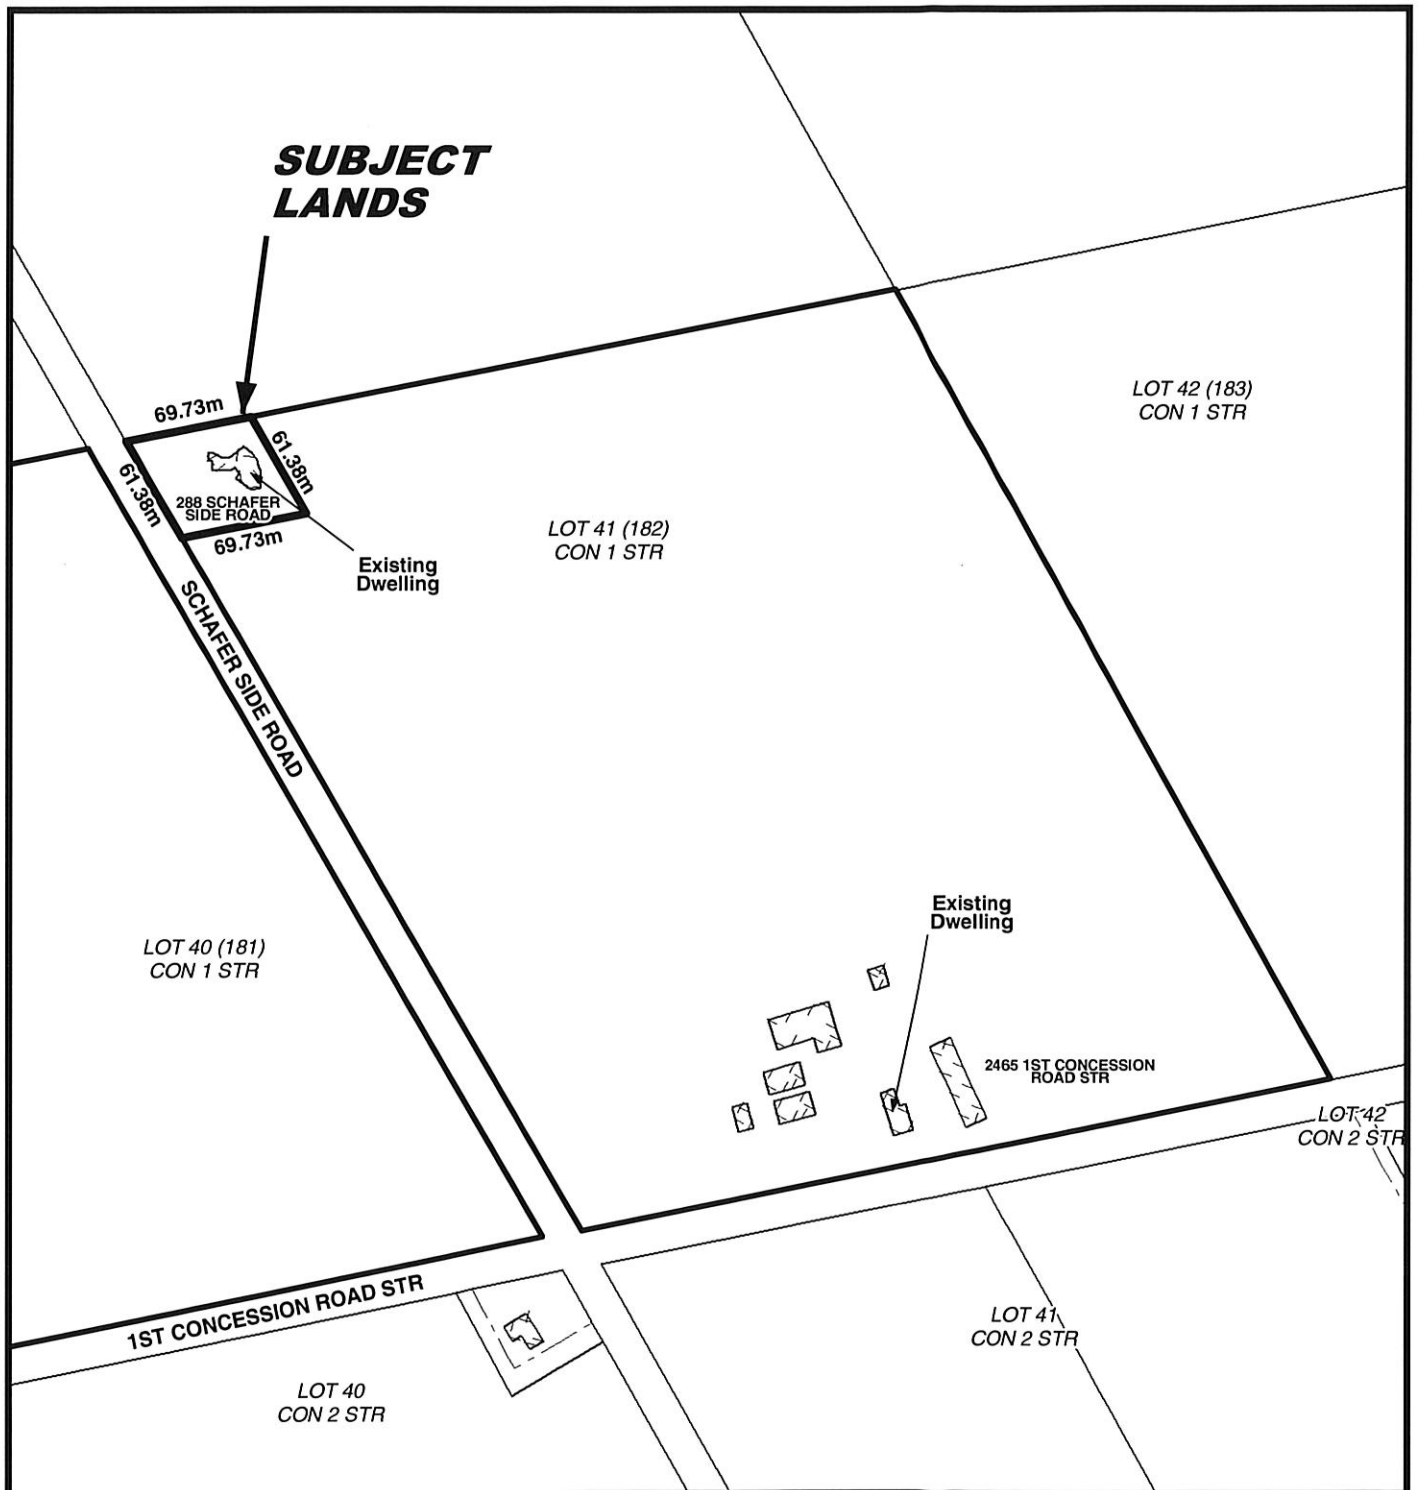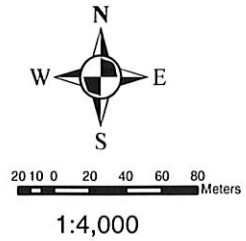

SKETCH FOR SEVERANCE

OF PART OF

LOT 41

CONCESSION 1

FORMERLY IN THE TOWNSHIP OF NORFOLK

NOW THE


TOWNSHIP OF MIDDLETON

COUNTY OF HALDIMAND NORFOLK

SCALE: 1 : 5000 METRIC



BENEDICT • RAITHY INC

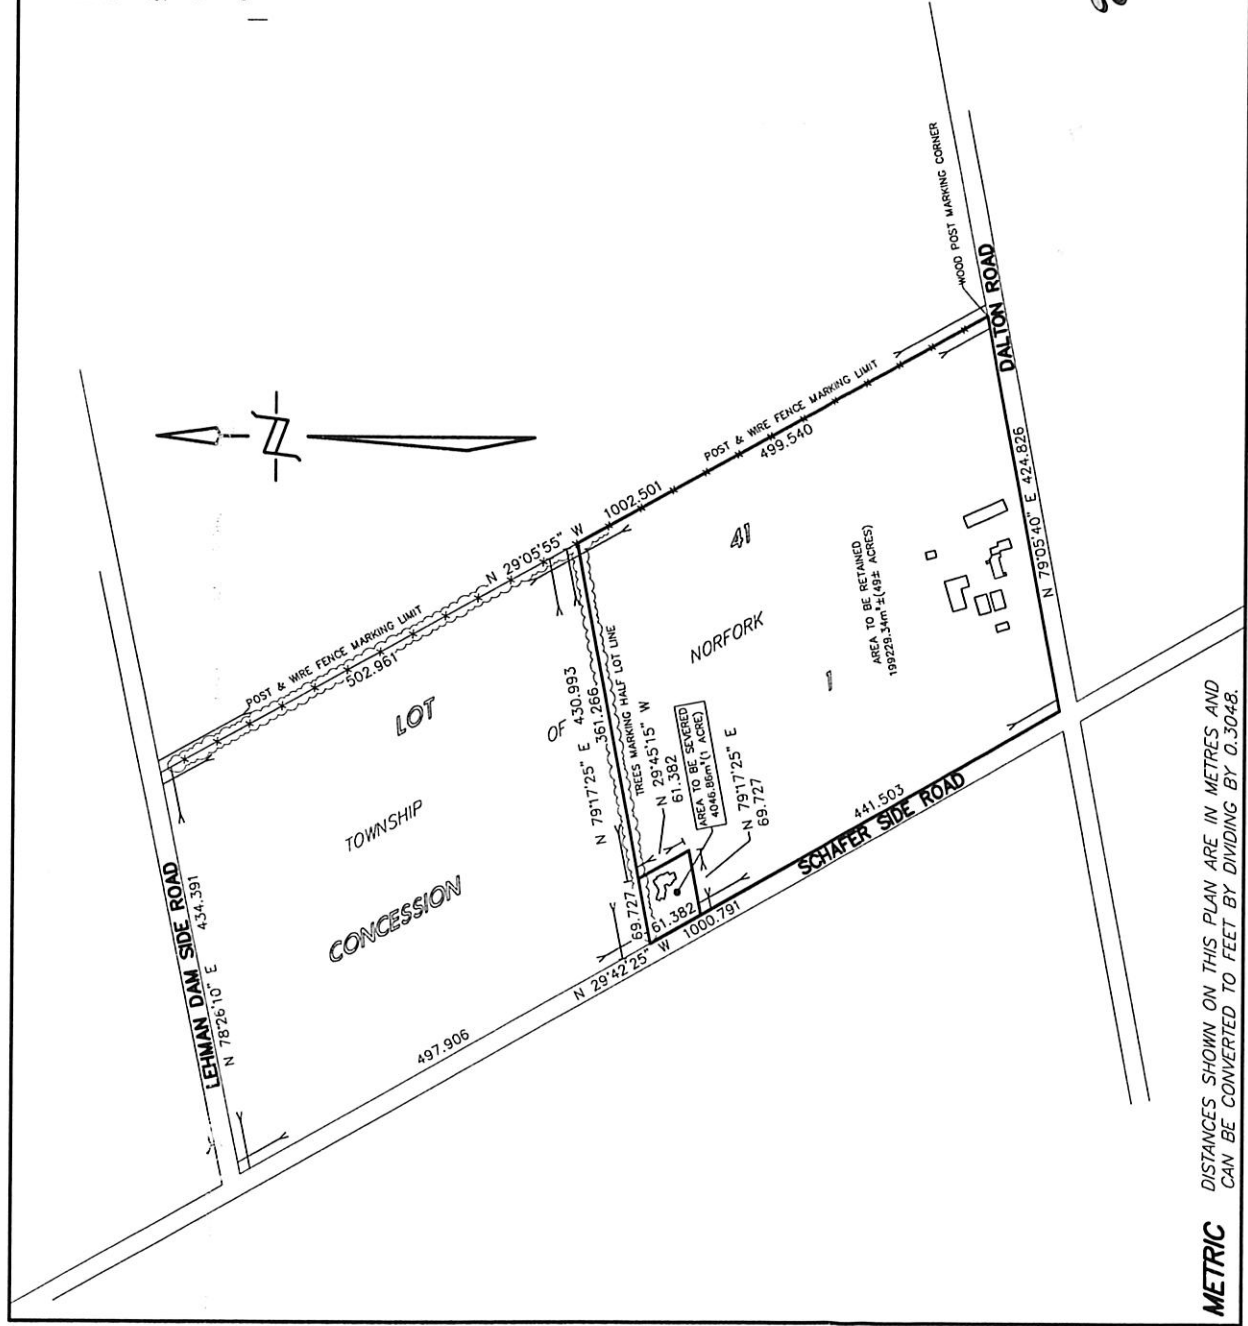

BENEDICT RAITHY inc.
Surveying • Engineering

871 DUNDAS STREET
WOODSTOCK, ONTARIO, N4S 1C8
T (519) 537 8212 F (519) 421 0234
WWW.BENEDICTRAITHY.COM INFO@BENEDICTRAITHY.COM

DATE: 2012 OCTOBER 18 DRAWN BY: A.M.C. CHECKED BY: R.J.B. FILE No.: **S-13-11346**

METRIC DISTANCES SHOWN ON THIS PLAN ARE IN METRES AND CAN BE CONVERTED TO FEET BY DIVIDING BY 0.3048.



Form approved Feb 2013

SEPTIC SYSTEM WORKSHEET

PERMIT #:


2013-1182



SYSTEM LOCATION

☐ as shown on application submitted☐ see below (revision to original application)

EXACT SEPTIC - ST. THOMAS

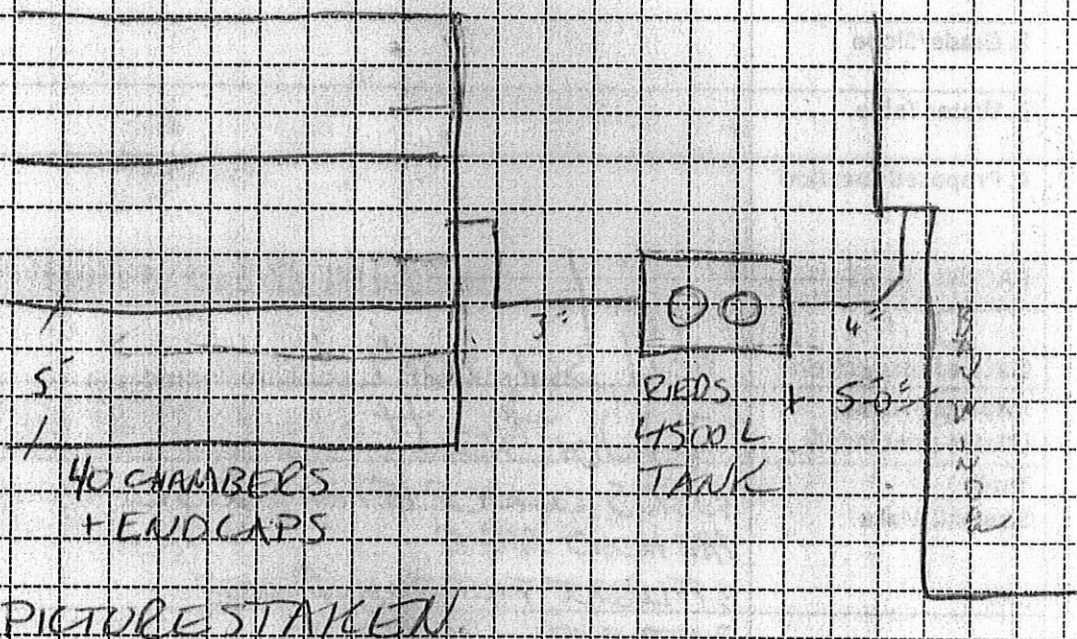

INSTALLATION DETAILS

# of runs and length of tile	4 runs of 42'-0" INFILTRATOR 36	Fall from tank to header	1/2" per foot
Total length tile (ft or m)	168'-0" TOTAL	Fall per run	1" over run
Pipe diameter	4" PVC TO TANK 3" TO BED	Header level	YES
Stone depth	N/A	Pump size	
Plumbing connected to system	<input checked="" type="checkbox"/> yes <input type="checkbox"/> no	Other	