

CONSENT / SEVERANCE

Alisha

File Number BNPL2010056
 Related File Number N/A
 Pre-consultation Meeting On MAR 7/10
 Application Submitted On MAR 7/10
 Complete Application On MAR 7/10

Application Fee \$1535
 Conservation Authority Fee N/A
 OSSD Form Provided N/A
 Sign Issued _____

This development application must be typed or printed in ink and completed in full. An incomplete or improperly prepared application may not be accepted and could result in processing delays.

Property assessment roll number: 3310- 401 - 006 - 00700

- | | |
|--|--|
| ☒ Creation of a new lot | ☐ Boundary adjustment |
| ☐ Surplus Dwelling | ☐ Easement |
| ☐ Farm Split (form to be completed) | ☐ Right-of-way |
| ☐ Other (lease / charge) | |

A. APPLICANT INFORMATION

Name of Applicant ¹ Wendy White Phone # (519) 429-3261
 Address 35 Thomson Road Fax # _____
 Town / Postal Code Simcoe, ON E-mail _____

¹ If the applicant is a numbered company provide the name of a principal of the company.

AGENT INFORMATION

Name of Agent R. C. Dixon Phone # (519) 426-0456
 Address 217 Emily St. Fax # cell 410-1632
 Town / Postal Code Simcoe, ON N3Y1J5 E-mail dixonr@amtelecom.net

OWNER(S) INFORMATION Please indicate name(s) exactly as shown on the Transfer/Deed of Land

Name of Owners ² same as applicant Phone # _____
 Address _____ Fax # _____
 Town / Postal Code _____ E-mail _____

² It is the responsibility of the owner or applicant to notify the Planner of any changes in ownership within 30 days of such a change.

Please specify to whom all communications should be sent ³: ☐ Applicant ☒ Agent ☐ Owner

³ Unless otherwise directed, all correspondence, notices, etc., in respect of this development application will be forwarded to the Applicant noted above, except where an Agent is employed, then such will be forwarded to the Applicant and Agent.

Names and addresses of any holders of any mortgagees, charges or other encumbrances on the subject lands:

B. LOCATION/LEGAL DESCRIPTION OF SUBJECT LANDS

Geographic Township		Urban Area or Hamlet	<u>Simcoe</u>
Concession Number		Lot Number(s)	
Registered Plan Number	<u>220</u>	Lot(s) or Block Number(s)	<u>5+6</u>
Reference Plan Number		Part Number(s)	
Frontage (metres/feet)	<u>32.309 m</u>	Depth (metres/feet)	<u>49.25 m</u>
Width (metres/feet)	<u>Irregular</u>	Lot area (m ² / ft ² or hectares/acres)	<u>1510m²</u>
Municipal Civic Address	<u>20 Oak Street</u>		

For questions regarding requirements for a municipal civic address please contact NorfolkGIS@norfolkcounty.ca.

To obtain your municipal civic address for the severed lands please contact your local building inspector.

Are there any easements or restrictive covenants affecting the subject lands?

☐ Yes

☒ No

IF YES, describe the easement or covenant and its effect:

C. PURPOSE OF DEVELOPMENT APPLICATION

Please explain what you propose to do on the subject lands/premises which makes this development application necessary (if additional space is required, please attach a separate sheet):

Sever a buildable lot having a frontage of 13.324m and a depth of 49.25 m and an area of 656m² to accommodate a new residential dwelling.

Name of person(s), if known, to whom lands or interest in lands is to be transferred, leased or charged (if known):

no change

If a boundary adjustment, identify the **assessment roll number** and **property owner** of the lands to which the parcel will be added:

—

If the application involves the severance of a surplus farmhouse (through farm amalgamation), please list all properties in Norfolk County, which are owned and farmed by the applicant and involved in the farm operation:

Owners Name and Address (including those with part interest) Assessment Roll No. (obtained from your tax bill)	Geographic Township Concession and Lot #	Total Acreage (individual property)	Acres Workable (individual property)	Existing Farm Type (individual property e.g. corn production, orchard, tobacco)	Dwelling Present	Year Dwelling Built
SUBJECT LANDS					☐ Yes ☐ No	
OTHER					☐ Yes ☐ No	
					☐ Yes ☐ No	
					☐ Yes ☐ No	
					☐ Yes ☐ No	
					☐ Yes ☐ No	
					☐ Yes ☐ No	

If the application proposes to divide a farm into two smaller agricultural parcels, please complete the following:

Description of Land	Lands to be Severed	Lands to be Retained
Area under cultivation	(m ² / ft ² or hectares/acres)	(m ² / ft ² or hectares/acres)
Woodlot area	(m ² / ft ² or hectares/acres)	(m ² / ft ² or hectares/acres)
Existing crops grown (type and area)		
Proposed crops grown (type and area)		

Description of Existing Buildings	Lands to be Severed	Lands to be Retained
Residence	☐ Yes ☐ No	☐ Yes ☐ No
Livestock barn	☐ Yes ☐ No	☐ Yes ☐ No
Type of livestock		
Capacity of barn		
Manure storage	☐ Yes ☐ No	☐ Yes ☐ No
Type of manure storage		

Description of land intended to be SEVERED:

Frontage (metres/feet)	<u>13.324 m</u>	Depth (metres/feet)	<u>49.25 m</u>
Width (metres/feet)	<u>13.324 m</u>	Lot area (m ² / ft ² or hectares/acres)	<u>656 m²</u>
		PROPOSED FINAL LOT SIZE (if boundary adjustment)	<u>—</u>

Existing use: Residential

Proposed use: Residential

Number and type of buildings and structures **EXISTING** on the land to be severed, please describe in metric units, the setback from the front lot line, rear lot line and side lot lines, the height of the building or structure and its dimensions or floor area:

nil

Number and type of buildings and structures **PROPOSED** on the land to be severed, please describe in metric units, the setback from the front lot line, rear lot line and side lot lines, the height of the building or structure and its dimensions or floor area:

single family dwelling - see sketch

Description of land intended to be **RETAINED**:

Frontage (metres/feet) 18.985 m

Depth (metres/feet) 49.2 m

Width (metres/feet) irregular

Lot area (m² / ft² or hectares/acres)

1509 m² 854 m²

Existing use: Residential

Proposed use: Residential

Number and type of buildings and structures **EXISTING** on the land to be retained, please describe in metric units, the setback from the front lot line, rear lot line and side lot lines, the height of the building or structure and its dimensions or floor area:

2 storey dwelling and metal shed (see sketch)

Number and type of buildings and structures **PROPOSED** on the land to be retained, please describe in metric units, the setback from the front lot line, rear lot line and side lot lines, the height of the building or structure and its dimensions or floor area:

no change

Description of proposed **RIGHT OF WAY/EASEMENT**:

Frontage (metres/feet)

Depth (metres/feet)

Width (metres/feet)

Lot area (m² / ft²)

Proposed use:

D. PROPERTY INFORMATION

Present official plan designation(s): Urban Residential

Present zoning: R2

Is there a site specific zone on the subject lands?

No

CONSENT / SEVERANCE

Has the owner previously severed any lands from this subject land holding or any other lands the owner has interest in since August 24, 1978?

☐ Yes ☒ No ☐ Unknown

If yes, indicate the file number and the status/decision: _____

Has any land been severed from the parcel originally acquired by the owner of the subject lands?

☐ Yes ☒ No ☐ Unknown

If yes, indicate the file number and the status/decision: _____

Number of separate parcels that have been created: _____

Date(s) these parcels were created: _____

Name of the transferee for each parcel: _____

Uses of the severed lands: _____

If this application proposes to sever a dwelling made surplus through farm amalgamation, when were the farm properties amalgamated? _____

Date of construction of the dwelling proposed to be severed: _____

Date of purchase of subject lands: _____

E. PREVIOUS USE OF THE PROPERTY

Has there been an industrial or commercial use on the subject lands or adjacent lands?

☐ Yes ☒ No ☐ Unknown

If yes, specify the uses: _____

Has the grading of the subject lands been changed through excavation or the addition of earth or other material?

☐ Yes ☒ No ☐ Unknown

Has a gas station been located on the subject lands or adjacent lands at any time?

☐ Yes ☒ No ☐ Unknown

Has there been petroleum or other fuel stored on the subject lands or adjacent lands at any time?

☐ Yes ☒ No ☐ Unknown

Is there reason to believe the subject lands may have been contaminated by former uses on the site or adjacent sites?

☐ Yes ☒ No ☐ Unknown

Provide the information you used to determine the answers to the above questions:

Local Knowledge

If you answered yes to any of the above questions, a previous use inventory showing all known former uses of the subject lands, or if appropriate, the adjacent lands, is needed.

Is the previous use inventory attached?

☐ Yes ☒ No

F. STATUS OF OTHER PLANNING DEVELOPMENT APPLICATIONS

Has the subject land or land within 120 metres of it been or is now the subject of an application under the *Planning Act, R.S.O. 1990, c. P. 13* for:

1. a minor variance or a consent;
2. an amendment to an official plan, a zoning by-law or a Minister's zoning order; or
3. approval of a plan of subdivision or a site plan?

☐ Yes ☐ No ☒ Unknown

If yes, indicate the following information about each application: If additional space is required, attach a separate sheet.

File number: _____

Land it affects: _____

Purpose: _____

Status/decision: _____

Effect on the requested amendment: _____

Is the above information for other planning developments applications attached? ☐ Yes ☐ No

G. PROVINCIAL POLICY

Is the requested application consistent with the provincial policy statements issued under subsection 3(1) of the *Planning Act, R.S.O. 1990, c. P. 13*?

☒ Yes ☐ No

If no, please explain:

Are the subject lands within an area of land designated under any provincial plan or plans?

☐ Yes ☒ No

If yes, does the requested application conform to or does not conflict with the provincial plan or plans:

Are any of the following uses or features on the subject lands or within 500 metres (1,640 feet) of the subject lands, unless otherwise specified? Please check the appropriate boxes, if any apply.

Use or Feature	On the Subject Lands		Within 500 Metres (1,640 feet) of Subject Lands (Indicate Distance)		
Livestock facility or stockyard (if yes, complete MDS 1 Calculation Form)	☐ Yes	☒ No	☐ Yes	☒ No	___ distance
Wooded area	☐ Yes	☒ No	☐ Yes	☒ No	___ distance
Municipal landfill	☐ Yes	☒ No	☐ Yes	☒ No	___ distance
Sewage treatment plant or waste stabilization plant	☐ Yes	☒ No	☐ Yes	☒ No	___ distance
Provincially significant wetland (class 1, 2 or 3) or other environmental feature	☐ Yes	☒ No	☐ Yes	☒ No	___ distance
Floodplain	☐ Yes	☒ No	☐ Yes	☒ No	___ distance
Rehabilitated mine site	☐ Yes	☒ No	☐ Yes	☒ No	___ distance
Non-operating mine site within one kilometre	☐ Yes	☒ No	☐ Yes	☒ No	___ distance
Active mine site within one kilometre	☐ Yes	☒ No	☐ Yes	☒ No	___ distance
Industrial or commercial use (specify the use(s))	☐ Yes	☒ No	☒ Yes	☐ No	___ distance
Active railway line	☐ Yes	☒ No	☒ Yes	☒ No	___ distance
Seasonal wetness of lands	☐ Yes	☒ No	☒ Yes	☒ No	___ distance
Erosion	☐ Yes	☒ No	☒ Yes	☒ No	___ distance
Abandoned gas wells	☐ Yes	☒ No	☐ Yes	☒ No	___ distance

H. SERVICING AND ACCESS

WATER SUPPLY

SEVERED

RETAINED

Municipal piped water



Communal Wells



Individual Wells



Other means (describe) _____

SEWAGE TREATMENT

SEVERED

RETAINED

Municipal Sewers



Communal System



Septic tank and tile bed



Other means (describe) _____

STORM DRAINAGE

SEVERED

RETAINED

Storm Sewers



Open ditches



Other (describe) _____

CONSENT / SEVERANCE

Have you consulted with Public Works & Environmental Services concerning stormwater management?

☐

Yes

☒

No

Has the existing drainage on the subject lands been altered?

☐

Yes

☒

No

Does a legal and adequate outlet for storm drainage exist?

☒

Yes

☐

No

☐ Unknown

Existing or proposed access to the **RETAINED** lands:

☐

Unopened road

☐

Provincial highway

☒

Municipal road maintained all year

☐

Right-of-way

☐

Municipal road maintained seasonally

☐

Other (describe below)

If other, describe: _____

Name of road/street: _____

Oak Street

Existing or proposed access to SEVERED lands:

☐

Unopened road

☐

Provincial highway

☒

Municipal road maintained all year

☐

Right-of-way

☐

Municipal road maintained seasonally

☐

Other (describe below)

If other, describe: _____

Name of road/street: _____

Oak Street

I. OTHER INFORMATION

Is there a time limit that affects the processing of this development application?

☐

Yes

☒

No




If yes, describe: _____

Is there any other information that you think may be useful in the review of this development application? If so, explain below or attach on a separate page.

MAP 1

File Number: BNPL2016056


Urban Area of
SIMCOE

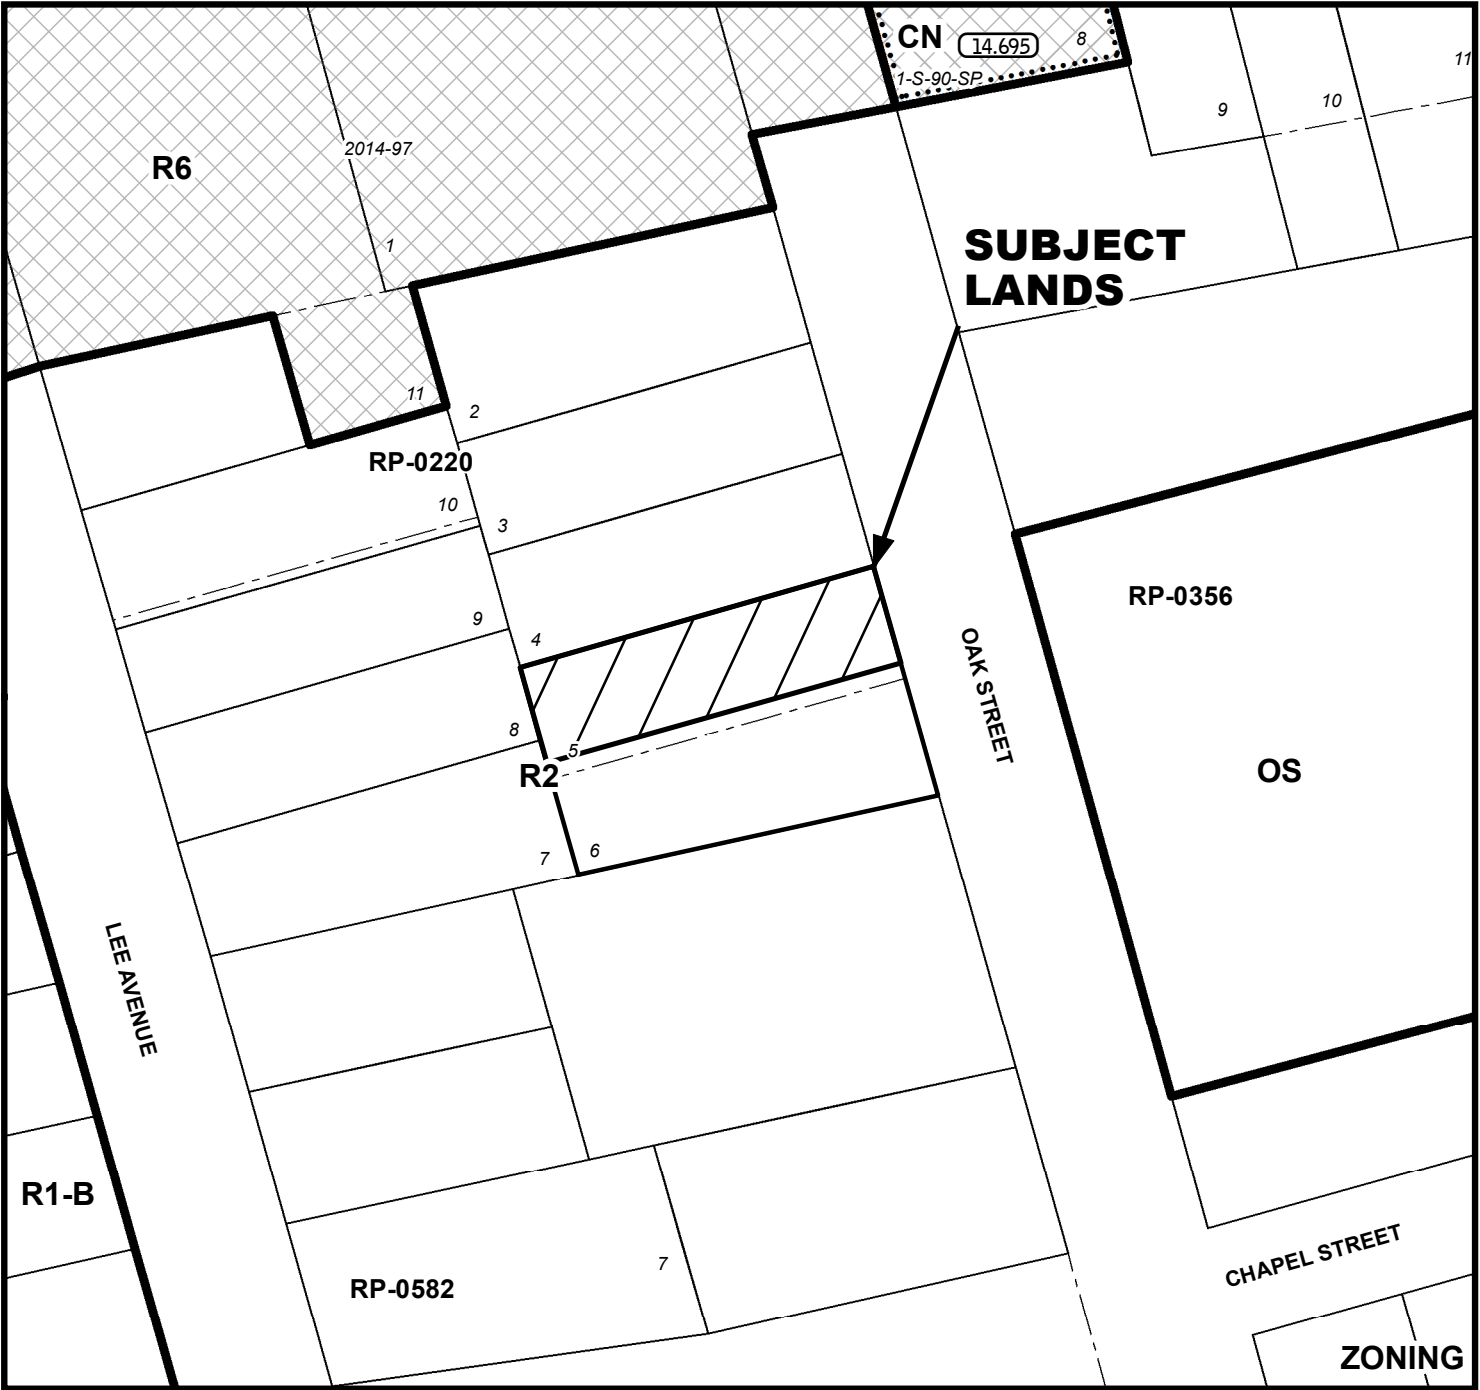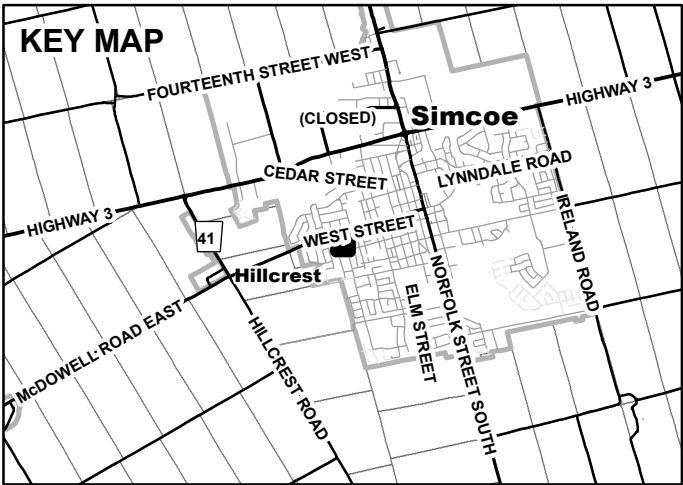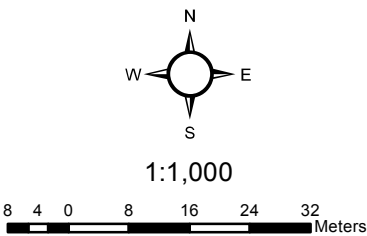

MAP 2


File Number: BNPL2016056

Urban Area of SIMCOE

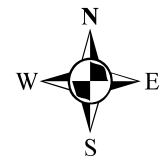

4 2 0 4 8 12 16 Meters


1:1,000

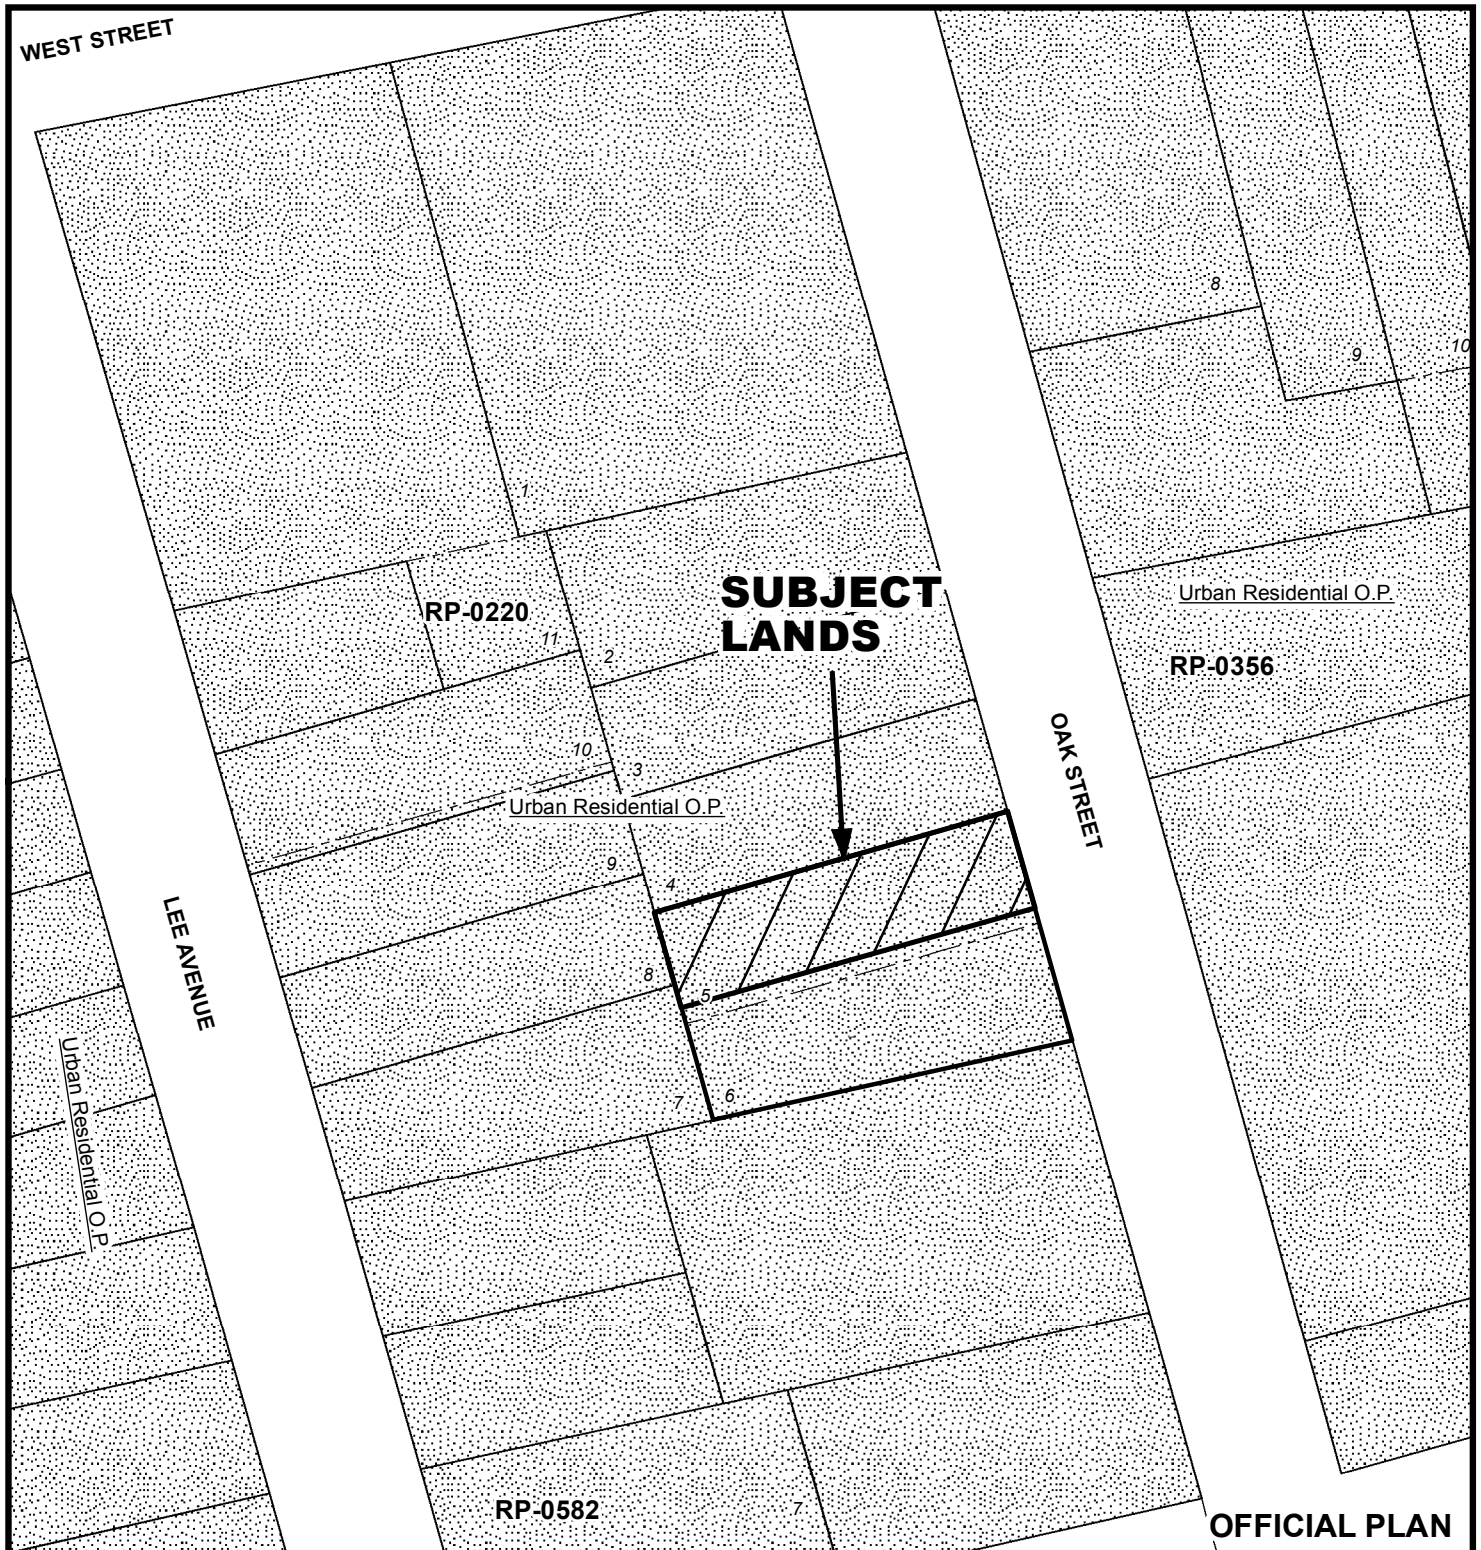

MAP 3

File Number: BNPL2016056

Urban Area of SIMCOE

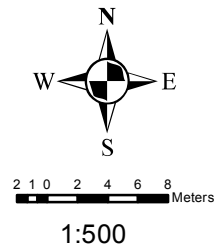

MAP 4


File Number: BNPL2016056

Urban Area of SIMCOE



2 1 0 2 4 6 8 Meters

1:500

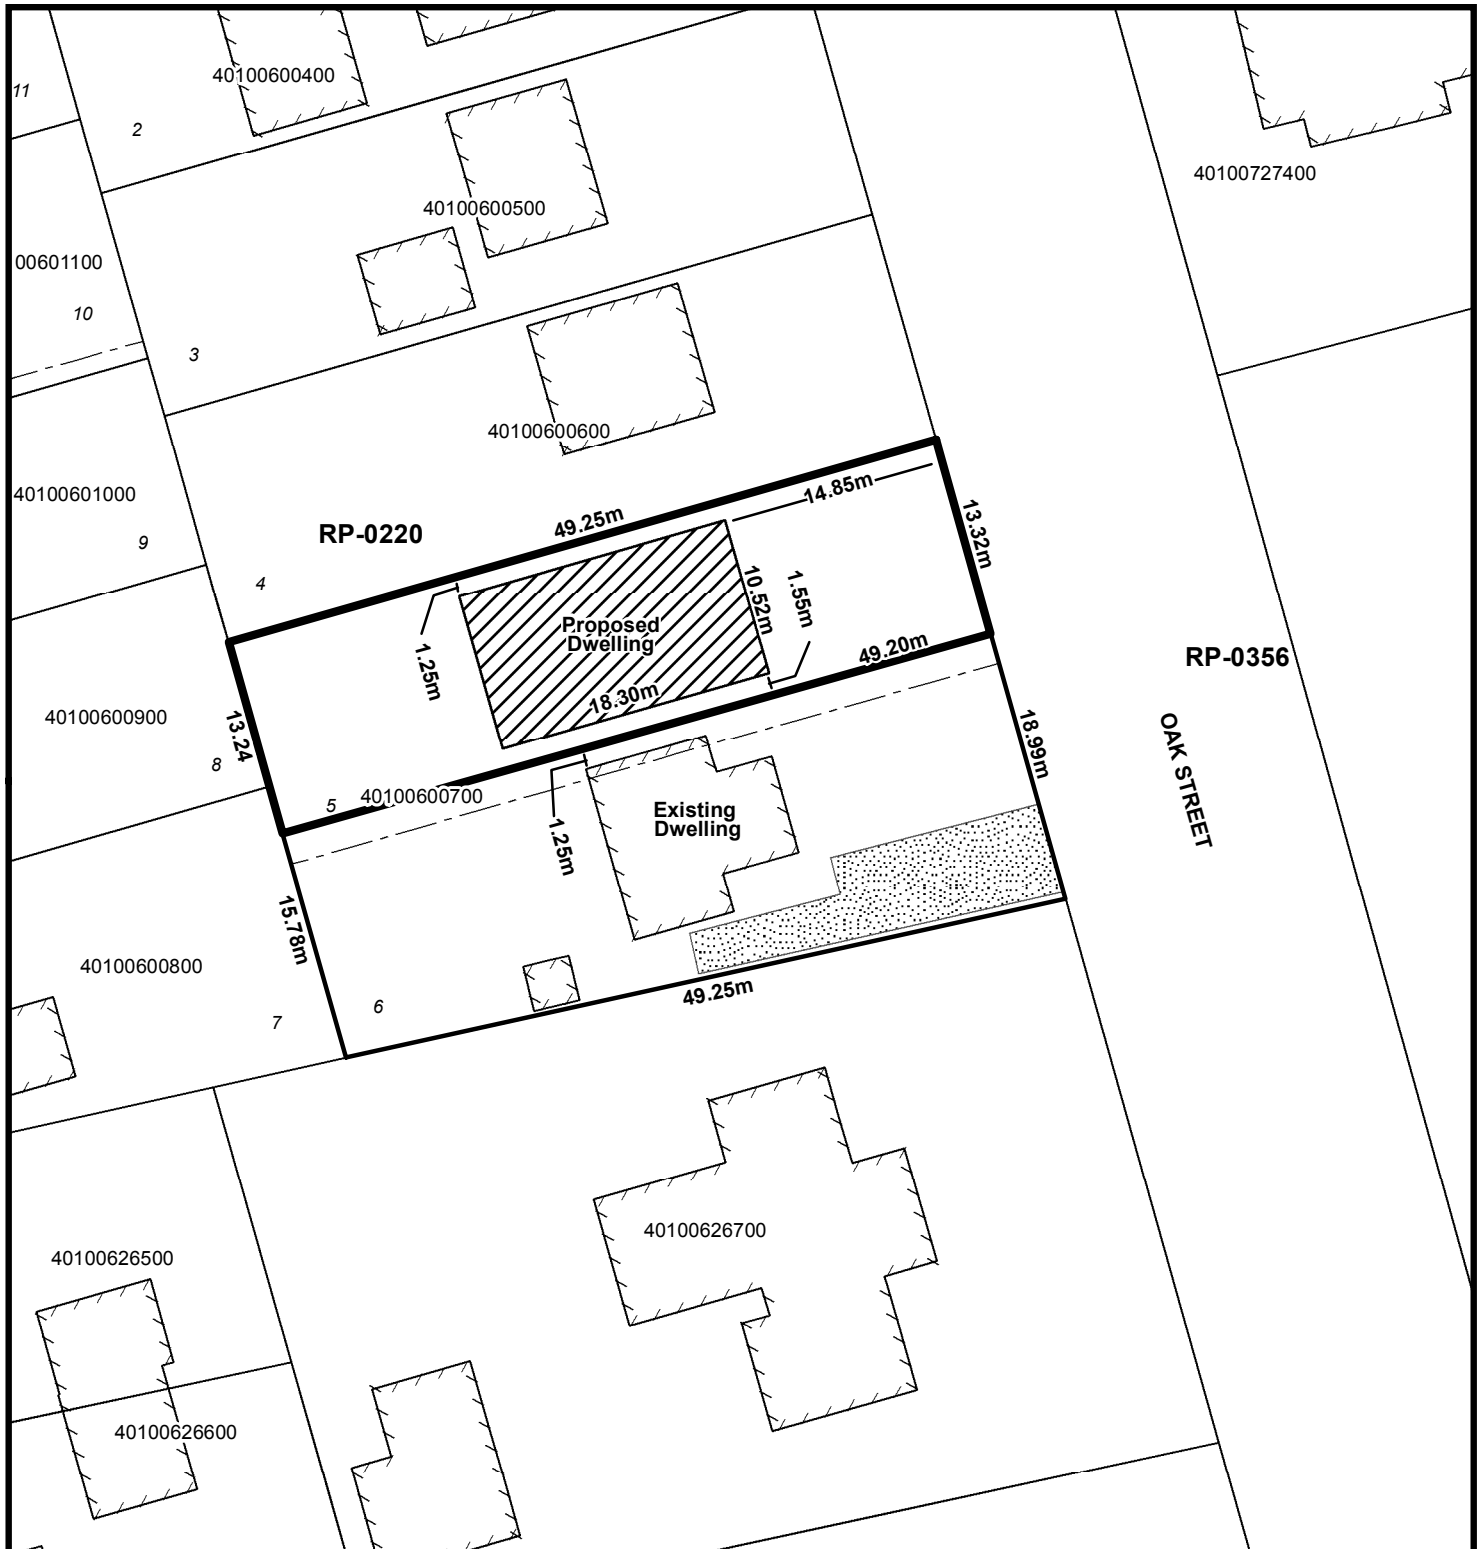

LOCATION OF LANDS AFFECTED

File Number: BNPL2016056

Urban Area of SIMCOE



2 1 0 2 4 6 8 Meters

1:500

