

For Office Use Only:

File Number BNPL2018004
2NPL2018005
Related File Number _____
Pre-consultation Meeting —
Application Submitted Jan. 7/2018
Complete Application " "

Application Fee ✓
Conservation Authority Fee N/A
OSSD Form Provided ✓
Planner Isyla Delaur
Public Notice Sign _____

Check the type of planning application(s) you are submitting.

- ☒ Consent/Severance
☐ Surplus Farm Dwelling Severance and Zoning By-law Amendment
☐ Minor Variance

Property Assessment Roll Number: 403-025-02710-0000

A. Applicant Information

Name of Owner ED & JEFF STACKHOUSE / JET ENT.

It is the responsibility of the owner or applicant to notify the planner of any changes in ownership within 30 days of such a change.

Address 49 QUEENSWAY W
Town and Postal Code SIMCOE, ONT. N3Y-2M7
Phone Number 519-426-5280
Cell Number 519-861-0722
Email gwted@kwic.com

Name of Agent ED STACKHOUSE
Address 49 QUEENSWAY W
Town and Postal Code SIMCOE, ONT N3Y2M7
Phone Number 519-426-5280
Cell Number 519-861-0722
Email gwted@kwic.com

Please specify to whom all communications should be sent. Unless otherwise directed, all correspondence, notices, etc., in respect of this application will be forwarded to the agent noted above

☒ Owner ☐ Agent



Names and addresses of any holder of any mortgagees, charges or other encumbrances on the subject lands:

B. Location, Legal Description and Property Information

1. Legal Description (include Geographic Township, Concession Number, Lot Number, Block Number and Urban Area or Hamlet):

PARK ROAD, WDM CON 14 PT LOTS 3 & 4
RP 37R 3029 PT PART 2 REG

Municipal Civic Address: _____

Present Official Plan Designation(s): Industrial Business Park

Present Zoning: MG

2. Is there a special provision or site specific zone on the subject lands?

☒ Yes ☐ No If yes, please specify:

14.623

3. The date the subject lands was acquired by the current owner: APPROX 1985

4. Present use of the subject lands:

FARMING ~ HOUSING

5. Please describe **all existing** buildings or structures on the subject lands and whether they are to be retained, demolished or removed. If retaining the buildings or structures, please describe the type of buildings or structures, and illustrate the setback, in metric units, from front, rear and side lot lines, ground floor area, gross floor area, lot coverage, number of storeys, width, length, height, etc. on your attached sketch which must be included with your application:

6. If known, the date existing buildings or structures were constructed on the subject lands: ?

7. If an addition to an existing building is being proposed, please explain what will it be used for (e.g. bedroom, kitchen, bathroom, etc.). If new fixtures are proposed, please describe.

N/A

8. Please describe **all proposed** buildings or structures/additions on the subject lands. Describe the type of buildings or structures/additions, and illustrate the setback, in metric units, from front, rear and side lot lines, ground floor area, gross floor area, lot coverage, number of storeys, width, length, height, etc. on your attached sketch which must be included with your application:

N/A

9. If known, the date the proposed buildings or structures will be constructed on the subject lands:

N/A

10. Are any existing buildings on the subject lands designated under the *Ontario Heritage Act* as being architecturally and/or historically significant? Yes ☐ No ☒

If yes, identify and provide details of the building:

11. If known, the length of time the existing uses have continued on the subject lands:

?

12. Existing use of abutting properties:

Factory - Housing - Farming

13. Are there any easements or restrictive covenants affecting the subject lands?

☐ Yes ☒ No If yes, describe the easement or restrictive covenant and its effect:

C. Purpose of Development Application

Note: Please complete all that apply.

1. Site Information

Existing

Proposed

Please indicate unit of measurement, i.e. m, m² or %, etc.

Lot frontage

Lot depth

Lot width

Lot area

Lot coverage



NORFOLK COUNTY
COMMUNITY
PLANNING
DEVELOPMENT AND CULTURAL SERVICES

Revised May 2017
Development Application
Page 5 of 15

Front yard	_____	_____
Rear yard	_____	_____
Left Interior side yard	_____	_____
Right Interior side yard	_____	_____
Exterior side yard (corner lot)	_____	_____

2. Please outline the relief requested (assistance is available):

* check that proposal meets MG zone provisions.

3. Please explain why it is not possible to comply with the provision(s) of the Zoning By-law:

* Condition to remove 14.6.23 from retained lands.

4. Description of land intended to be severed in metric units:

Frontage: 60.581m

Depth: _____

Width: _____

Lot Area: 5742.75 sqm

Present Use: _____

Proposed Use: _____

Proposed final lot size (if boundary adjustment): _____

Description of land intended to be retained in metric units:

* Frontage: _____

Depth: _____

Width: _____

* Lot Area: _____

Present Use: _____

Proposed Use: _____

5. Description of proposed right-of-way/easement in metric units:

Frontage: _____
Depth: _____
Width: _____
Area: _____
Proposed use: _____

6. Name of person(s), if known, to whom lands or interest in lands to be transferred, leased or charged (if known):

7. List all properties in Norfolk County, which are owned and farmed by the applicant and involved in the farm operation:

Owners Name: _____
Roll Number: _____
Total Acreage: _____
Workable Acreage: _____
Existing Farm Type: (i.e., corn, orchard etc) _____
Dwelling Present?: ☐ Yes ☐ No If yes, year dwelling built _____

Owners Name: _____
Roll Number: _____
Total Acreage: _____
Workable Acreage: _____
Existing Farm Type: (i.e., corn, orchard etc) _____
Dwelling Present?: ☐ Yes ☐ No If yes, year dwelling built _____

Owners Name: _____
Roll Number: _____
Total Acreage: _____
Workable Acreage: _____
Existing Farm Type: (i.e., corn, orchard etc) _____
Dwelling Present?: ☐ Yes ☐ No If yes, year dwelling built _____



Owners Name: _____
Roll Number: _____
Total Acreage: _____
Workable Acreage: _____
Existing Farm Type: (i.e., corn, orchard etc) _____
Dwelling Present?: ☐ Yes ☐ No If yes, year dwelling built _____

Note: If additional space is needed please attach a separate sheet.

D. Previous Use of the Property

1. Has there been an industrial or commercial use on the subject lands or adjacent lands? ☒ Yes ☐ No ☐ Unknown

If yes, specify the uses (example: gas station, petroleum storage, etc.):

_____ King - Toyoko Inn _____

2. Has the grading of the subject lands been changed through excavation or the addition of earth or other material? ☐ Yes ☒ No ☐ Unknown

3. Is there reason to believe the subject lands may have been contaminated by former uses on the site or adjacent sites? ☐ Yes ☒ No ☐ Unknown

4. Provide the information you used to determine the answers to the above questions:

_____ I HAVE PERSONALLY KNOWN THE PROPERTY FOR OVER _____
_____ 55 YEARS AND IT WAS ALWAYS FARM LAND. _____

5. If you answered yes to any of the above questions in Section D, a previous use inventory showing all known former uses of the subject lands, or if appropriate, the adjacent lands, is needed. Is the previous use inventory attached? ☐ Yes ☐ No

E. Provincial Policy

1. Is the requested amendment consistent with the provincial policy statements issued under subsection 3(1) of the *Planning Act*, R.S.O. 1990, c. P. 13? ☐ Yes ☐ No

If no, please explain:

2. It is owner's responsibility to be aware of and comply with all relevant federal or provincial legislation, municipal by-laws or other agency approvals, including the Endangered Species Act, 2007. Have the subject lands been screened to ensure that development or site alteration will not have any impact on the habitat for endangered or threatened species further to the provincial policy statement subsection 2.1.7? ☒ Yes ☒ No

If no, please explain:

NORFOLK COUNTY HAS LAND BUTTING UP TO THE
PROPERTY THAT CAN BE USED FOR

3. Have the subject lands been screened to ensure that development or site alteration will not have any impact on source water protection? ☐ Yes ☒ No

If no, please explain:

Note: If in an area of source water WHPA A, B or C please attach relevant information and approved mitigation measures from the Risk Manager Official.

4. Are any of the following uses or features on the subject lands or within 500 metres of the subject lands, unless otherwise specified? Please check boxes, if applicable.

Livestock facility or stockyard (submit MDS Calculation with application)

☐ On the subject lands or ☐ within 500 meters – distance _____

Wooded area

☐ On the subject lands or ☒ within 500 meters – distance 60m

Municipal Landfill

☐ On the subject lands or ☐ within 500 meters – distance _____

Sewage treatment plant or waste stabilization plant

☐ On the subject lands or ☐ within 500 meters – distance _____

Provincially significant wetland (class 1, 2 or 3) or other environmental feature

☐ On the subject lands or ☒ within 500 meters – distance _____

Floodplain

☐ On the subject lands or ☐ within 500 meters – distance _____

Rehabilitated mine site

☐ On the subject lands or ☐ within 500 meters – distance _____

Non-operating mine site within one kilometre

☐ On the subject lands or ☐ within 500 meters – distance _____

Active mine site within one kilometre

☐ On the subject lands or ☐ within 500 meters – distance _____

Industrial or commercial use (specify the use(s))

☐ On the subject lands or ☒ within 500 meters – distance _____

Active railway line

☐ On the subject lands or ☐ within 500 meters – distance _____

Seasonal wetness of lands

☐ On the subject lands or ☐ within 500 meters – distance _____

Erosion

☐ On the subject lands or ☐ within 500 meters – distance _____

Abandoned gas wells

☐ On the subject lands or ☐ within 500 meters – distance _____

F. Servicing and Access

1. Indicate what services are available or proposed:

Water Supply

- | | |
|--|---|
| ☐ Municipal piped water | ☐ Communal wells |
| ☒ Individual wells | ☐ Other (describe below) |

Sewage Treatment

- | | |
|--|---|
| ☐ Municipal sewers | ☐ Communal system |
| ☒ Septic tank and tile bed | ☐ Other (describe below) |

Storm Drainage

- ☐ Storm sewers
- ☐ Open ditches
- ☐ Other (describe below)

-
2. Have you consulted with Public Works & Environmental Services concerning storm water management?
- ☐ Yes ☒ No
3. Has the existing drainage on the subject lands been altered?
- ☐ Yes ☒ No
4. Does a legal and adequate outlet for storm drainage exist?
- ☐ Yes ☒ No
5. Existing or proposed access to subject lands:
- ☒ Municipal road

☐ Provincial highway

☐ Unopened road

☐ Other (describe below)
- Name of road/street:

G. Other Information

1. Does the application involve a local business? ☐ Yes ☒ No
- If yes, how many people are employed on the subject lands?

2. Is there any other information that you think may be useful in the review of this application? If so, explain below or attach on a separate page.

H. Supporting Material to be submitted by Applicant

In order for your application to be considered complete, folded hard copies (number of paper copies as directed by the planner) and an **electronic version (PDF) of the site plan drawings, additional plans, studies and reports** will be required, including but not limited to the following details:

1. Concept/Layout Plan
2. All measurements in metric
3. Existing and proposed easements and right of ways
4. Parking space totals – required and proposed
5. All dimensions of the subject lands
6. Dimensions and setbacks of all buildings and structures
7. Names of adjacent streets
8. Natural features, watercourses and trees

In addition, the following additional plans, studies and reports, including but not limited to, **may** also be required as part of the complete application submission:

- ☐ Zoning Deficiency Form
- ☐ On-Site Sewage Disposal System Evaluation Form
- ☐ Environmental Impact Study
- ☐ Geotechnical Study / Hydrogeological Review
- ☐ Minimum Distance Separation Schedule
- ☐ Record of Site Condition

Your development approval might also be dependent on Ministry of Environment and Climate Change, Ministry of Transportation or other relevant federal or provincial legislation, municipal by-laws or other agency approvals.


All final plans must include the owner's signature as well as the engineer's signature and seal.

I. Transfers, Easements and Postponement of Interest

The owner acknowledges and agrees that if required it is their solicitor's responsibility on behalf of the owner for the registration of all transfer(s) of land to the County, and/or transfer(s) of easement in favour of the County and/or utilities. Also, the owner further acknowledges and agrees that it is their solicitor's responsibility on behalf of the owner for the registration of postponements of any charges in favour of the County.




Owner/Applicant Signature

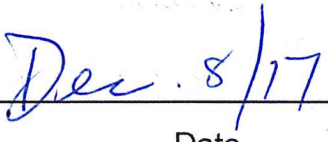


Date

J. Permission to Enter Subject Lands

Permission is hereby granted to Norfolk County officers, employees or agents, to enter the premises subject to this application for the purposes of making inspections associated with this application, during normal and reasonable working hours.

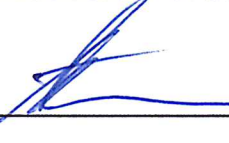


Owner/Applicant Signature

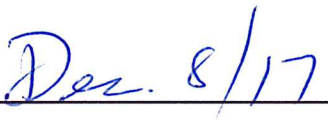


Date

K. Freedom of Information

For the purposes of the *Municipal Freedom of Information and Protection of Privacy Act*, I authorize and consent to the use by or the disclosure to any person or public body any information that is collected under the authority of the *Planning Act*, R.S.O. 1990, c. P. 13 for the purposes of processing this application.

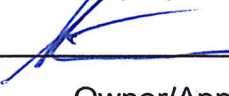

Owner/Applicant Signature

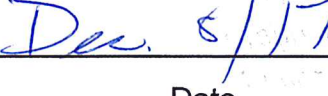

Date

L. Owner's Authorization

If the applicant/agent is not the registered owner of the lands that is the subject of this application, the owner must complete the authorization set out below.

I/We ED & JEFF STACKHOUSE am/are the registered owner(s) of the lands that is the subject of this application for site plan approval.

I/We authorize ED & JEFF STACKHOUSE to make this application on my/our behalf and to provide any of my/our personal information necessary for the processing of this application. Moreover, this shall be your good and sufficient authorization for so doing.

* [Signature]

Owner

Dec. 8/17

Date

[Signature]

Owner

Dec. 8/17

Date

M. Declaration of Applicant and Agent

I hereby apply for development approval and declare that all of the above statements and the statements contained in all of the exhibits transmitted herewith are accurate and true. I understand that site plan approval is required before a building permit can be issued.

[Signature]

Applicant Signature

Dec. 8/17

Date

[Signature]

Agent Signature

Dec. 8/17

Date

N. Declaration

I, Edward T. STALKHOUSE of NORFOLK COUNTY

solemnly declare that:

all of the above statements and the statements contained in all of the exhibits transmitted herewith are true and I make this solemn declaration conscientiously believing it to be true and knowing that it is of the same force and effect as if made under oath and by virtue of *The Canada Evidence Act*.

Declared before me at:

Norfolk County

[Signature]

Owner/Applicant Signature

In Simcoe

This 22 day of December

A.D., 20 17

Kayla E. Rell

A Commissioner, etc.

Kayla Eva Johanna Rell, a
Commissioner, etc., Province of Ontario,
of the Corporation of Norfolk County.
Expires September 11, 2019.




Working together with our customers
to provide quality services

Evaluation Form for Existing On-Site Sewage Systems

Date: July 2009

OFFICE USE ONLY		FILE NO.:		DATE RECEIVED:	
PROPERTY INFORMATION		Municipal Address: <u>68 PARK RD.</u>			
Owner: <u>JET ENTERPRISES</u>		Lot: <u>3 & 4</u>		Concession: <u>14</u>	
Lot Area:		Lot Frontage:		Assessment Roll No. <u>33 10 403 025 02710 0000</u>	
PURPOSE OF EVALUATION		☐ Consent ☐ Minor Variance ☐ Site Plan ☐ Zoning ☒ Other <u>SEVERANCE</u>			
BUILDING INFORMATION		☒ Residential ☐ Commercial ☐ Industrial ☐ Agricultural			
Building Area: <u>1725 sq ft</u>		No. of Bedrooms: <u>4</u>		No. of Fixture Units: <u>8</u>	
Is the building currently occupied? Yes ☒ / No ☐ If No, how long?					
EVALUATOR'S INFORMATION		Evaluator's Name: <u>DAVID LPRIMER</u> Company Name: <u>LPRIMER FLEX. I.F.</u> Address: <u>90-13th St. W. Simme</u> Postal Code: <u>N2Y 4K3</u> Phone: <u>519-426-0126</u> Email: _____ BCIN# <u>17603</u>			
SITE EVALUATION		Ground Cover (trees, bushes, grass, impermeable surface): <u>Grass</u>		Soil Type: <u>SAND</u>	
Site Slope: ☐ Flat ☒ Moderate ☐ Steep		Soil Conditions: ☐ Wet ☒ Dry		Depth of Water Table: <u>20</u> ft.	
Surface Discharge Observed: Yes ☐ No ☒		Odour Detected: Yes ☐ No ☒		Current Weather (at time of evaluation): <u>Sunny</u>	
SYSTEM EVALUATION		Class of System: ☐ 1 (Privy) ☐ 2 (Greywater) ☐ 3 (Cesspool) ☒ 4 (Leaching Bed) ☐ 5 (Holding Tank)			
Tank: ☒ Pre-cast ☐ Plastic ☐ Fibre Glass ☐ Wood ☐ Other _____		Size: <u>800</u> Gal.		Pump: Yes ☐ No ☒	
Distribution System: Area: ☒ Trench Bed ☐ Filter Medium		No. of Tile Runs: <u>4</u>		Total Length of Tile: <u>75 ft.</u>	
Distance Between Tile Runs: <u>6 ft.</u>					
Tile Material: ☒ PVC ☐ Clay ☐ Other _____		Ends: ☒ Capped ☐ Joined		Cover: ☐ Filter Cloth ☒ Sand ☒ Top Soil ☒ Seeded	
Setbacks:		Tank		Distribution Pipe	
Distance to Buildings & Structures (ft)		<u>8 ft.</u>		<u>18 ft.</u>	
Distance to Bodies of Water (ft)		<u>1000 ft.</u>		<u>1000 ft.</u>	
Distance to Nearest Well (ft)		<u>50 ft.</u>		<u>60 ft.</u>	
Distance to Proposed Property Lines		Front _____ Rear _____ Side <u>32'</u> Side _____		Front _____ Rear _____ Side <u>32'</u> Side _____	

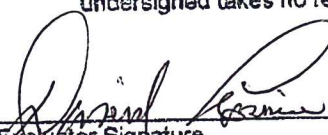OVERALL SYSTEM RATING	
☒ System Working Properly / No Work Required	
☐ System Functioning / Maintenance Required	
☐ System Not Functioning / Minor Repair Required	
☐ System Failure/Major Repair / Replacement Required	
Note: Any repair/replacement of an on site sewage system requires a building permit. Contact the Norfolk County Building Division at (519) 426-5870 for more information.	
Additional Comments:	
VERIFICATION	
OWNER: The owner is responsible for having a site evaluation conducted of the above mentioned property. Neither the evaluation nor the approval thereof shall in any way exempt the owner(s) from complying with the Ontario Building Code or any other applicable law.	
I, <u>Ed STACKHOUSE</u> (the owner of the subject property) hereby authorize the above mentioned evaluator to act on my behalf with respect to all matters pertaining to the existing on-site sewage system evaluation.	
 Owner Signature	<u>Dec 19/17</u> Date
EVALUATOR:	
1. I, <u>Daniel R. Rimmer</u> declare that this site evaluation is accurate as of the date of inspection. No determination of future performance can be made due to unknown conditions, future water usage over the life of the system, abuse of the system and/or inadequate maintenance, all of which may adversely affect the life of the system. This evaluation does not grant or imply any guarantee or warranty of the future performance of the sewage system. The undersigned takes no responsibility for the accuracy of existing or proposed property lines, whether measured or implied.	
 Evaluator Signature	<u>Dec 19 / 2017</u> Date
BUILDING DIVISION COMMENTS	
Comments: _____	
I, _____ have reviewed the information contained in this form as submitted.	
_____ Chief Building Official or designate	_____ Date

Revised: March 16, 2016

**On Site Sewage Disposal System Location Plan**DATE: Dec 19/2017APPLICATION NUMBER: 17603OWNER: [Signature]EVALUATOR: [Signature]PROPERTY ADDRESS: 68 PARK RD

Please provide a DIMENSIONED sketch drawing indicating EXISTING AND PROPOSED property lines, existing roads and driveways, location of all existing buildings, location of existing wells, and location of existing septic tanks and tile beds.

PREPARED BY: _____

NOTE: The above sketch is not to exact scale.

1000

1

1000

1

1000

1

1000

1000

1000

1000

1000

1000

1000

1000

1000

1000

1000


1000

1000

1000

1000

SKETCH FOR
SEVERANCE APPLICATION
OF PART OF
LOTS 3 & 4, CONCESSION 14
IN THE GEOGRAPHIC
TOWNSHIP OF WINDHAM
IN
NORFOLK COUNTY
SCALE: 1 : 750
JEWITT AND DIXON LTD.
DECEMBER 4, 2017

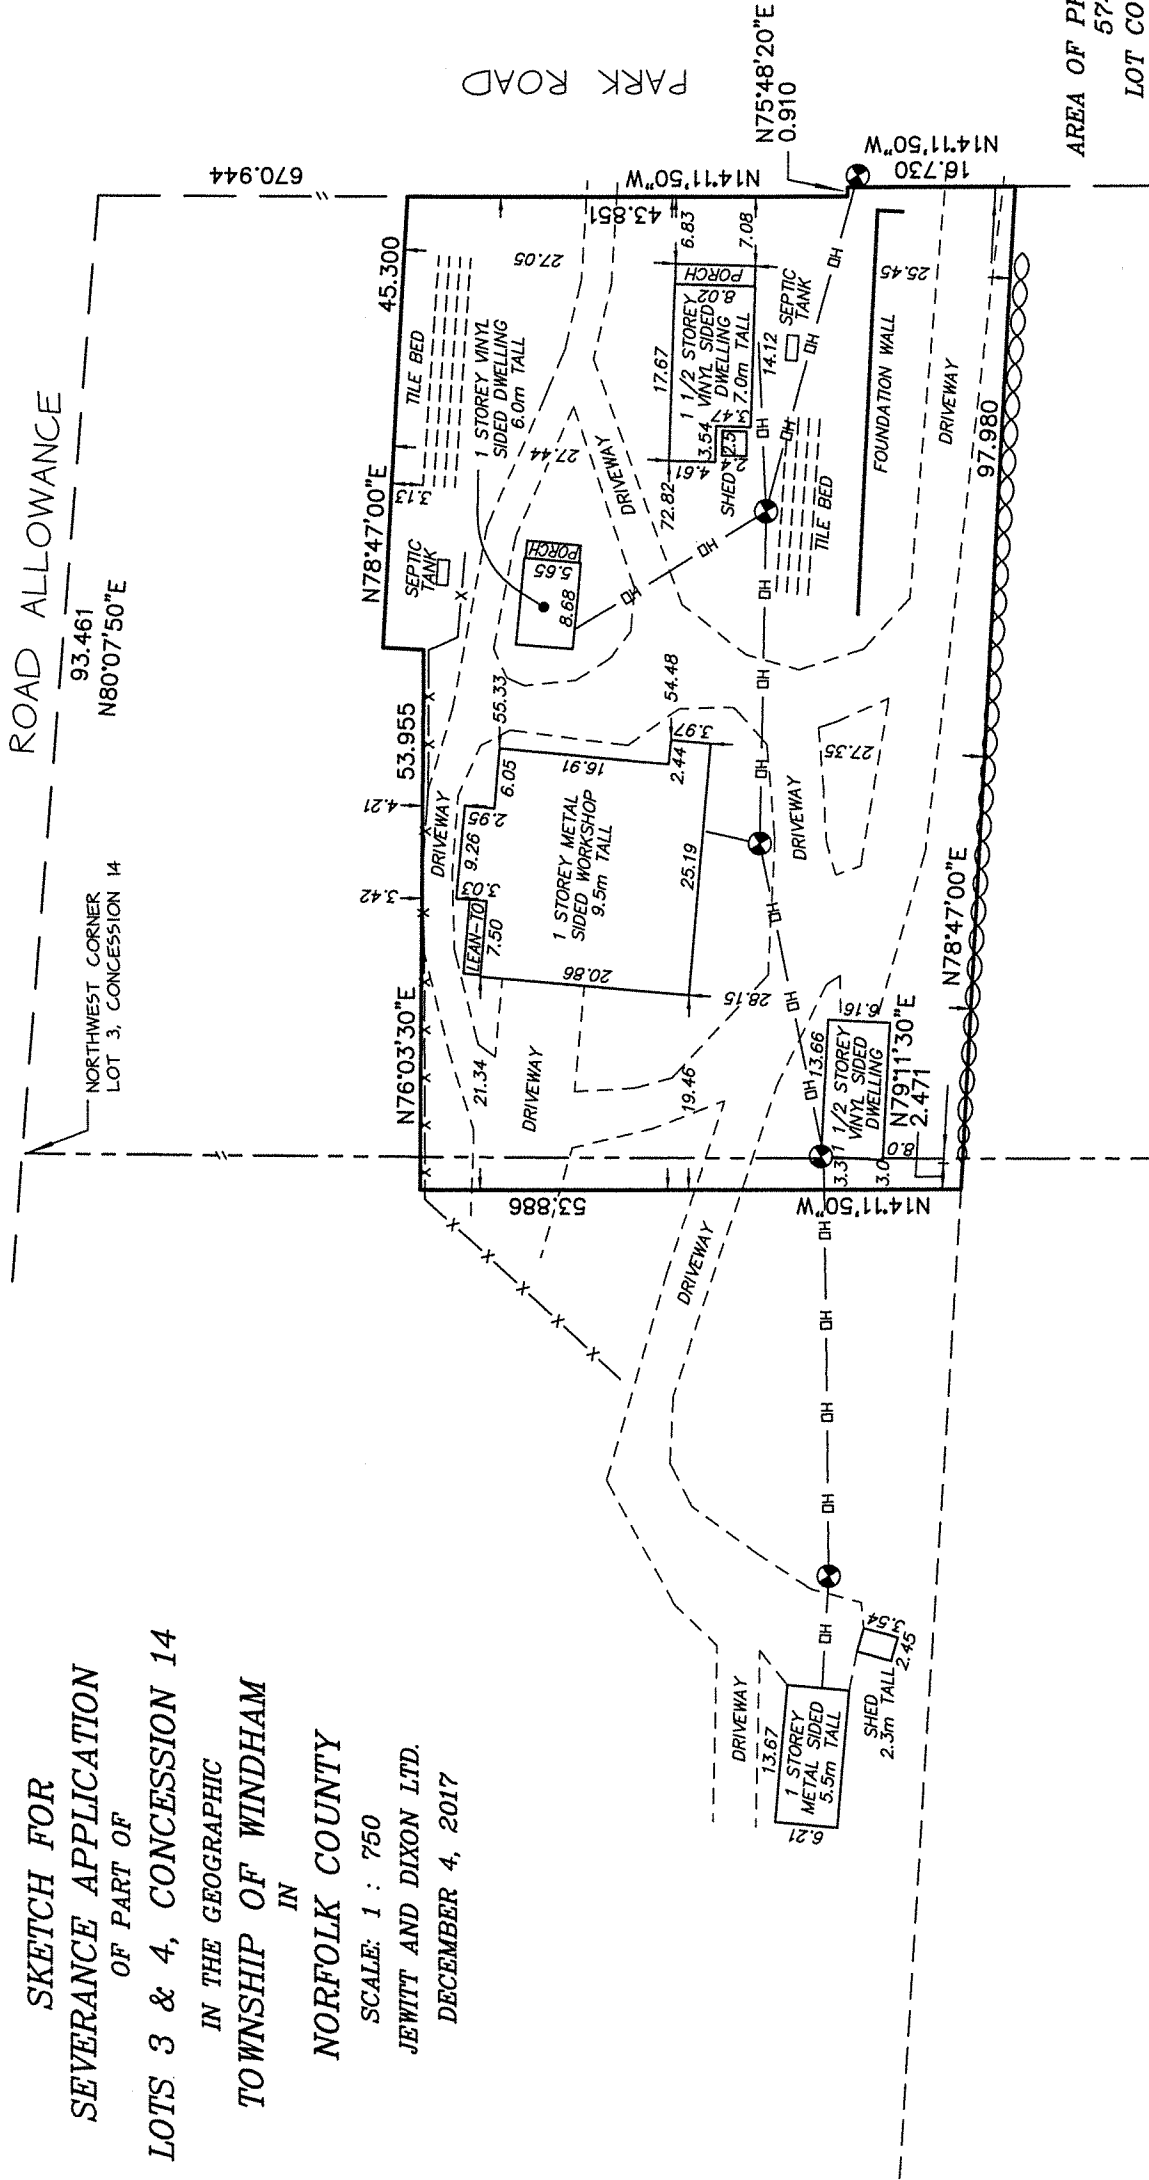

AREA OF PROPOSED SEVERANCE
5742.75 sq.m
LOT COVERAGE = 13.9%

NOTE:

THIS PLAN IS IN METRIC AND CAN BE CONVERTED
TO IMPERIAL BY MULTIPLYING BY 3.2808




CAUTION:

THIS IS NOT A PLAN OF SURVEY AND SHALL NOT
BE USED FOR PURPOSES OTHER THAN THE
PURPOSE INDICATED IN THE TITLE BLOCK.

JEWITT AND DIXON LTD.
ONTARIO LAND SURVEYORS
R.R.1, SIMCOE, ONTARIO, N3Y 4J9
(51 PARK ROAD)

PHONE: (519) 426-0842 FAX: (519) 426-1034
E-mail: surveyors@amtelecom.net



MAP 1
File Number: BNPL2018004
Geographic Township of
WINDHAM

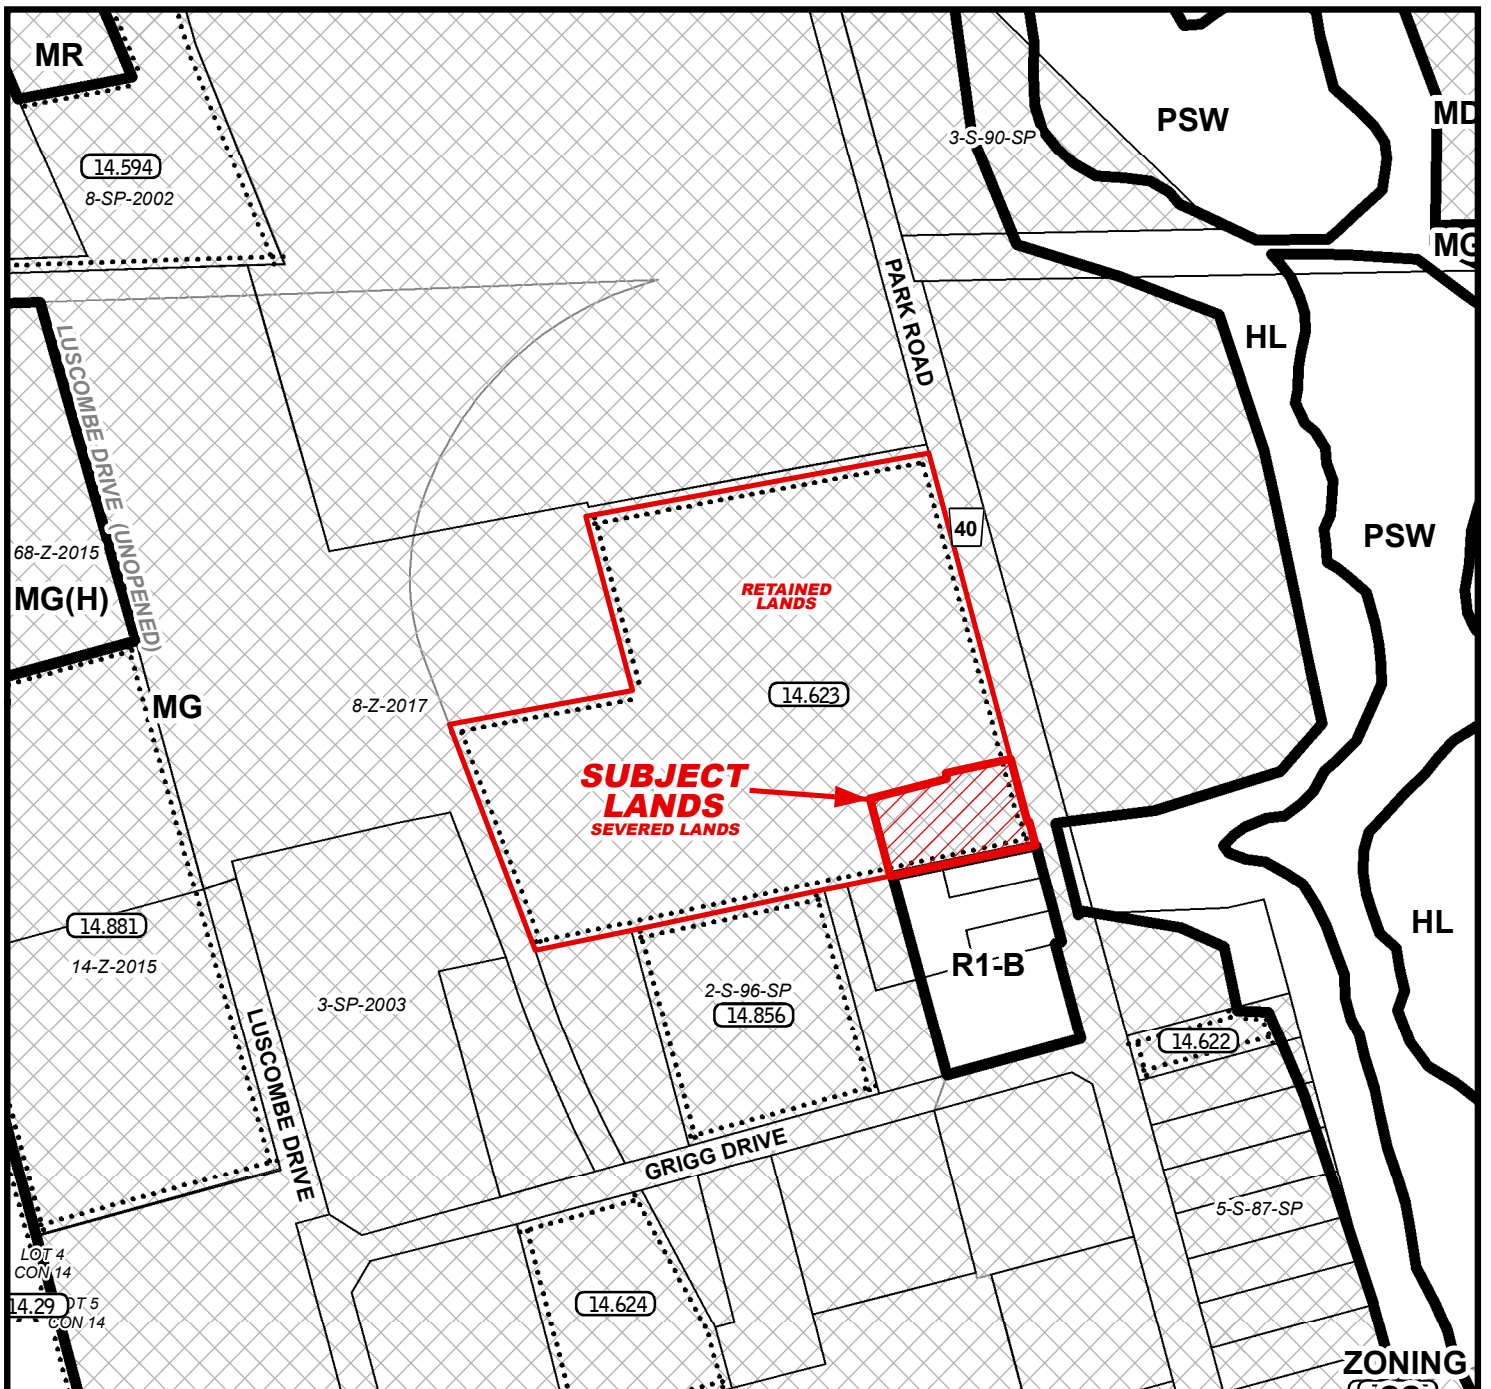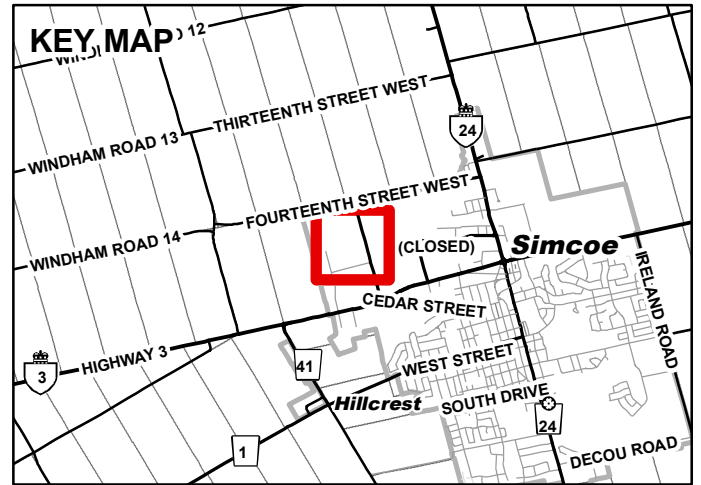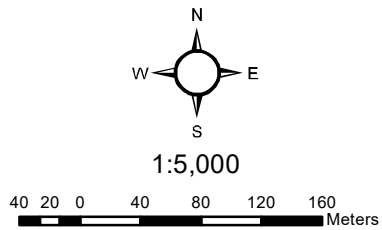

MAP 2

File Number: BNPL2018004



Geographic Township of WINDHAM

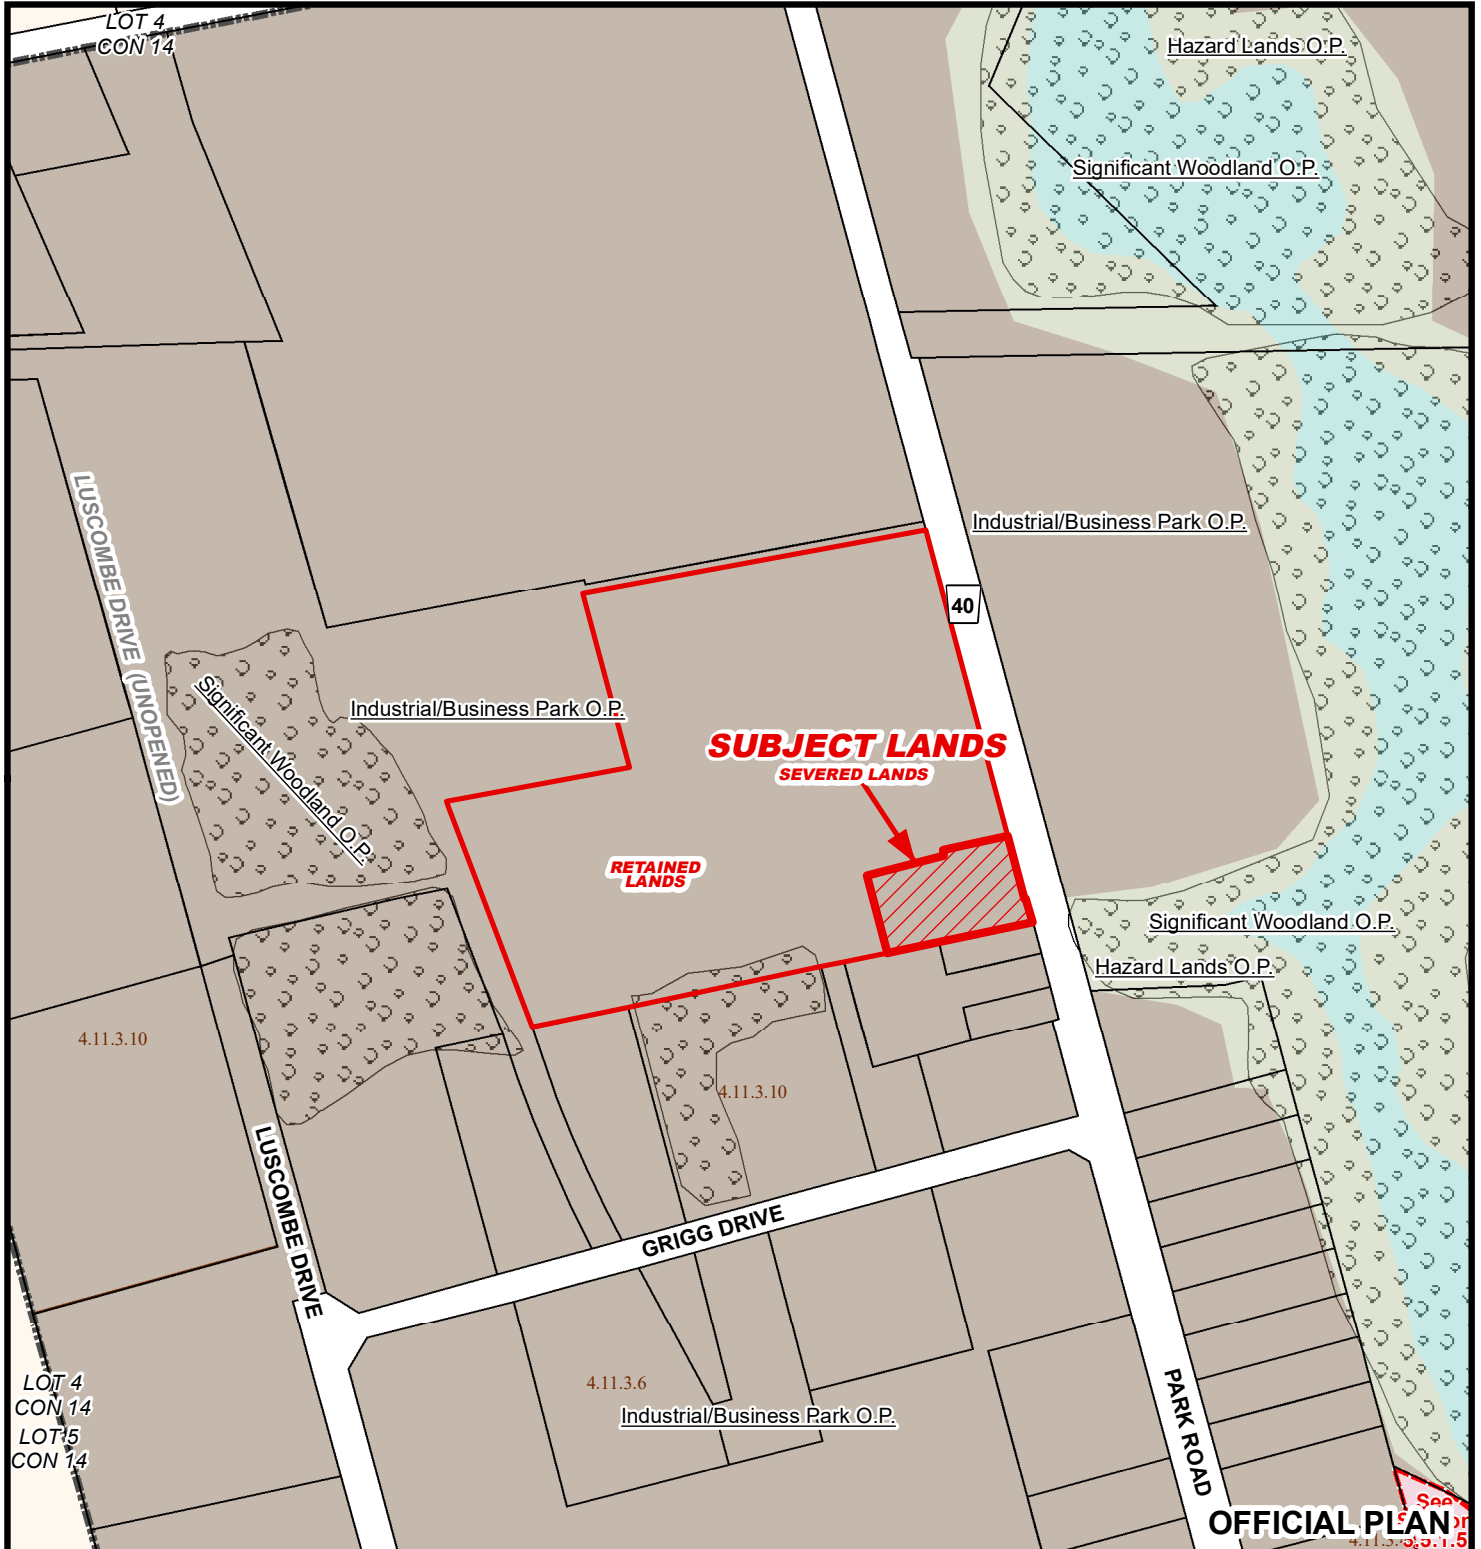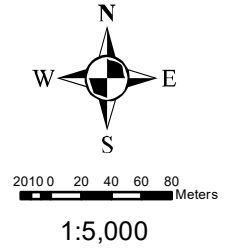

MAP 3

File Number: BNPL2018004


Geographic Township of WINDHAM

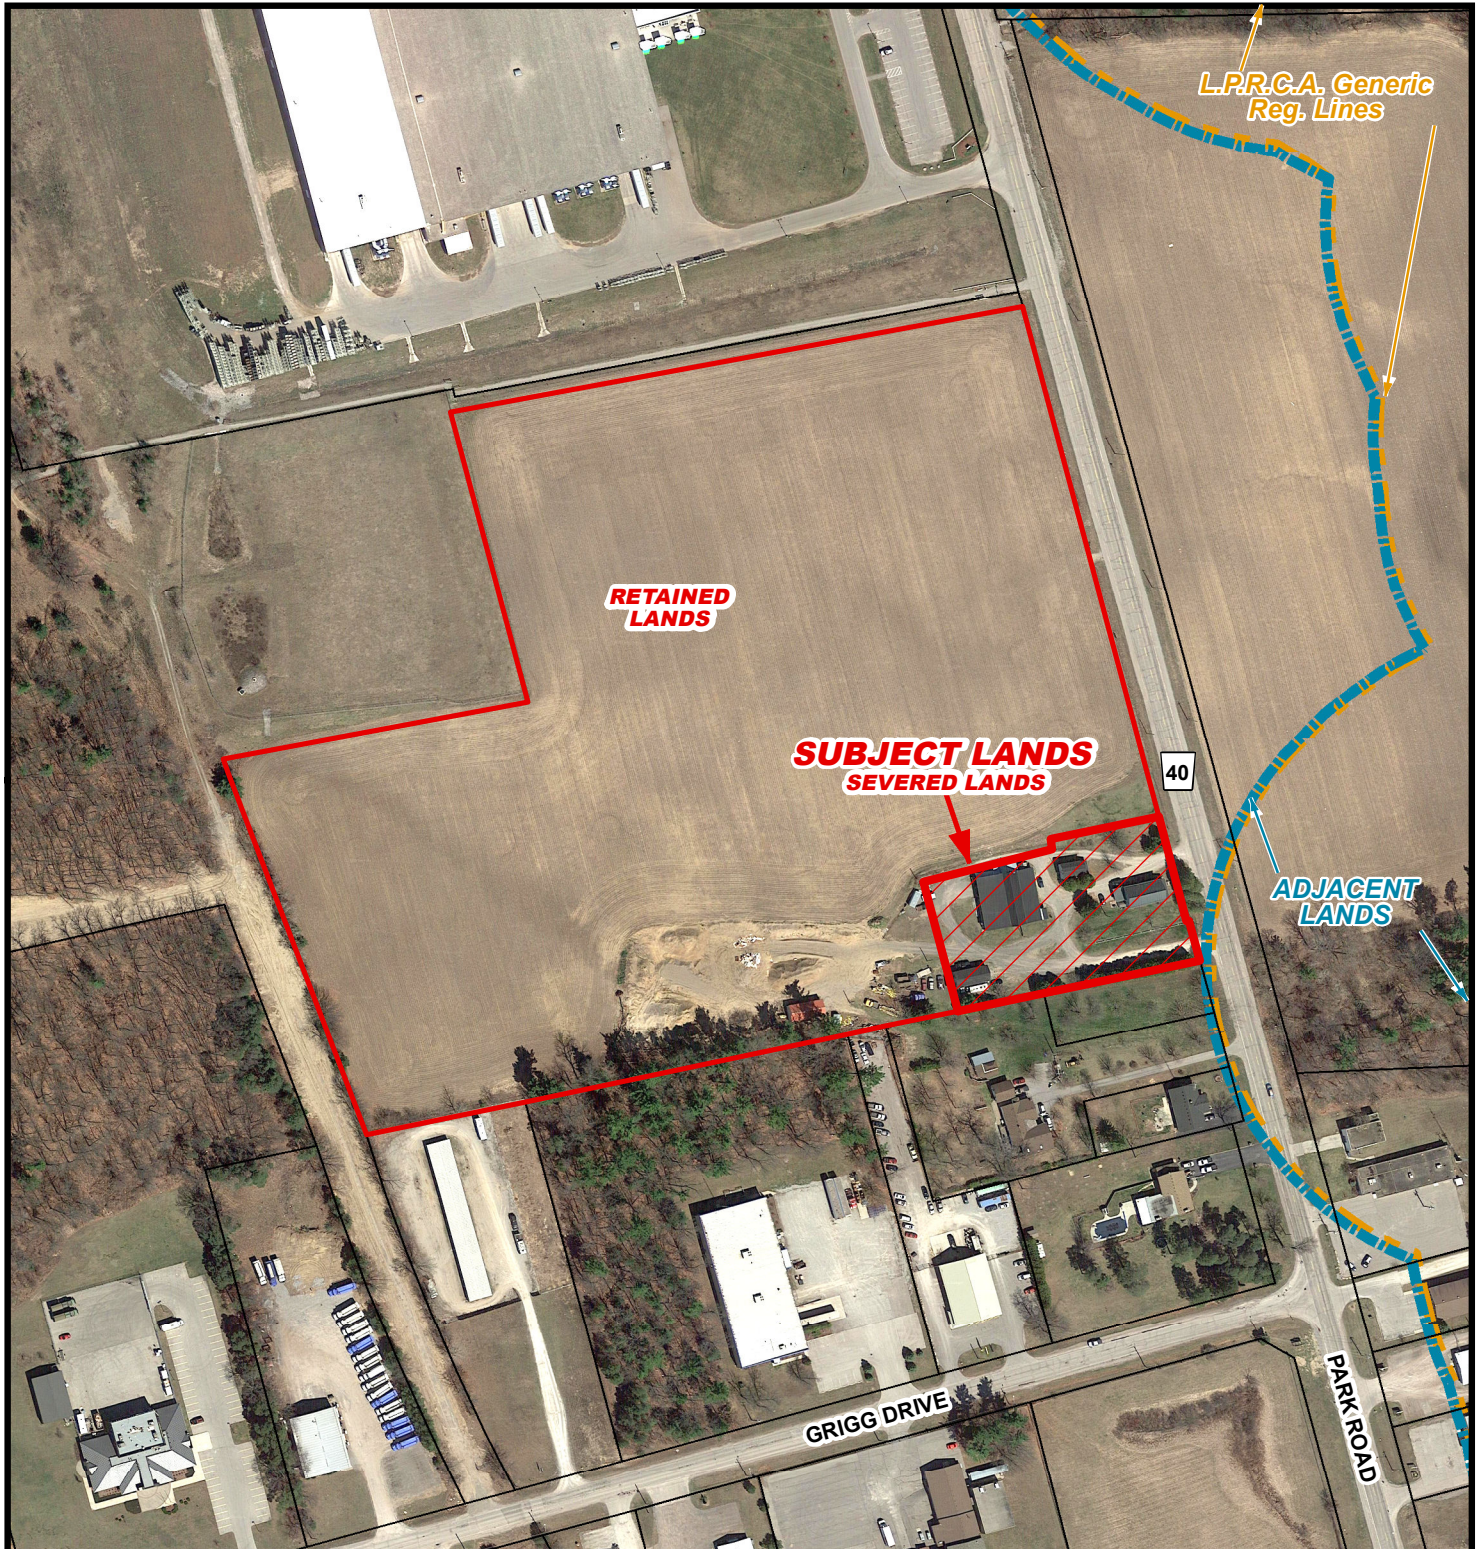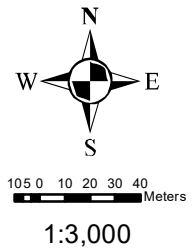

MAP 4


File Number: BNPL2018004

Geographic Township of WINDHAM

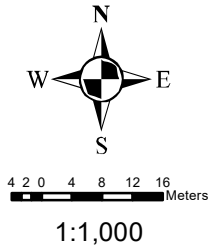

RETAINED LANDS
Area: +/- 7.61 ha


SUBJECT LANDS
SEVERED LANDS
Area: 5742.75 Sq.M.

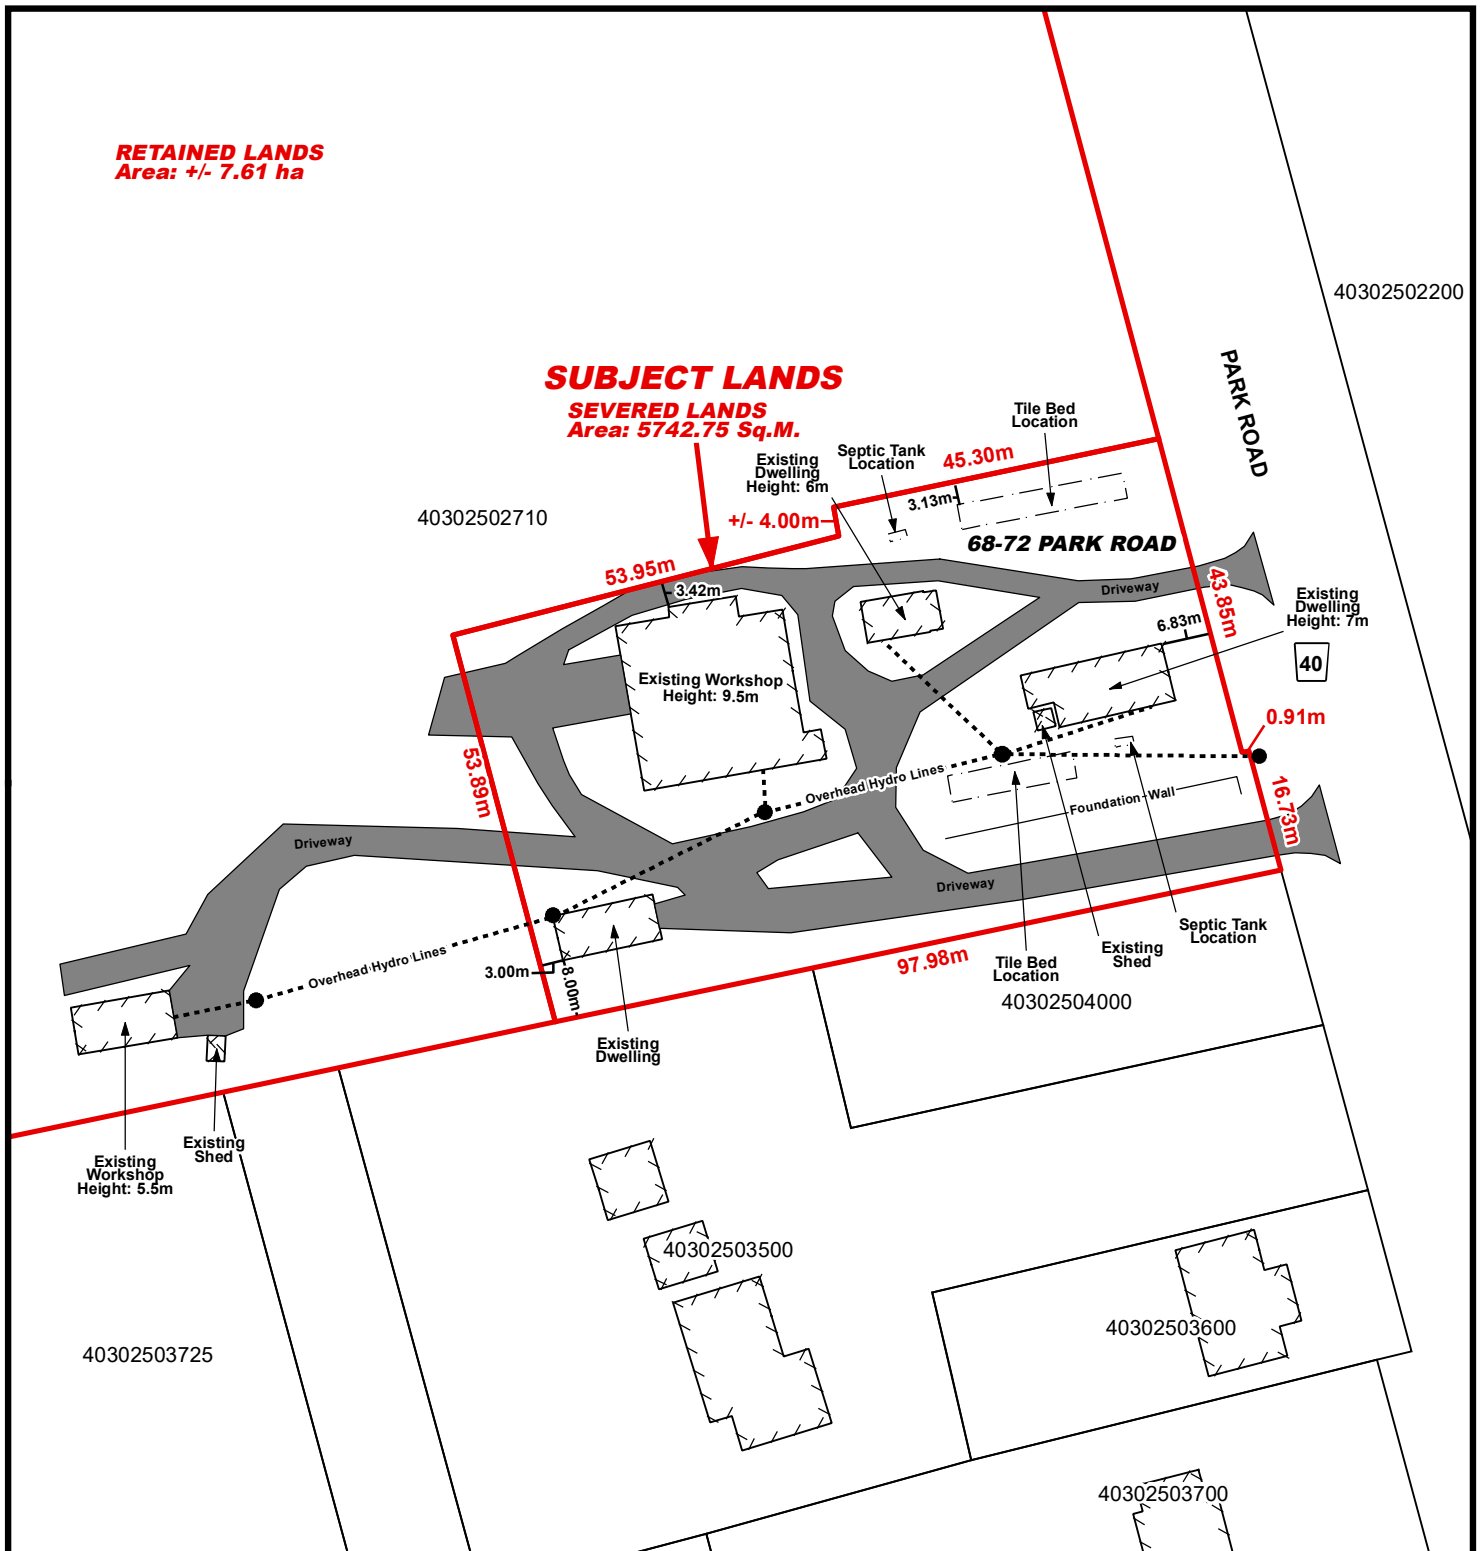

LOCATION OF LANDS AFFECTED

File Number: BNPL2018004

Geographic Township of WINDHAM

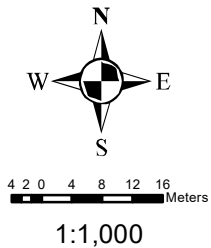

RETAINED LANDS
Area: +/- 7.61 ha

SUBJECT LANDS
SEVERED LANDS
Area: 5742.75 Sq.M.

