

Public Notice Sign

Yes

Planner

Steve

Name of Applicant _____
Address _____
Town and Postal Code _____
Phone Number _____
Cell Number _____
Email _____

Name of Agent MHN Lawyers - Attn: Maria Kinkel
Address 39 Colborne St. N.
Town and Postal Code Simcoe ON N3Y 3T8
Phone Number 519-426-6763
Cell Number _____
Email kinkel@mhnlawyers.com

Please specify to whom all communications should be sent. Unless otherwise directed, all correspondence, notices, etc., in respect of this application will be forwarded to the agent noted above.

☐ Owner ☒ Agent ☐ Applicant

Names and addresses of any holder of any mortgagees, charges or other encumbrances on the subject lands:

ROBERT SIMON CONSTRUCTION LIMITED

B. Location, Legal Description and Property Information

1. Legal Description (include Geographic Township, Concession Number, Lot Number, Block Number and Urban Area or Hamlet):
PART LOT 7, CONCESSION 6, TOWNSEND, PART 1, 13, 14, 15, 37R9795 S/T NR184618 being all of PIN 50288-0305(LT)

Municipal Civic Address: 1303 OLD HIGHWAY 24

Present Official Plan Designation(s): AGRICULTURAL

Present Zoning: AGRICULTURAL

2. Is there a special provision or site specific zone on the subject lands?

☐ Yes ☒ No If yes, please specify:

3. Present use of the subject lands:

AGRICULTURAL

4. Please describe **all existing** buildings or structures on the subject lands and whether they are to be retained, demolished or removed. If retaining the buildings or structures, please describe the type of buildings or structures, and illustrate the setback, in metric units, from front, rear and side lot lines, ground floor area, gross floor area, lot coverage, number of storeys, width, length, height, etc. on your attached sketch which must be included with your application:

No buildings

5. If an addition to an existing building is being proposed, please explain what will it be used for (e.g. bedroom, kitchen, bathroom, etc.). If new fixtures are proposed, please describe.

n/a

6. Please describe **all proposed** buildings or structures/additions on the subject lands. Describe the type of buildings or structures/additions, and illustrate the setback, in metric units, from front, rear and side lot lines, ground floor area, gross floor area, lot coverage, number of storeys, width, length, height, etc. on your attached sketch which must be included with your application:

n/a

7. Are any existing buildings on the subject lands designated under the *Ontario Heritage Act* as being architecturally and/or historically significant? Yes ☐ No ☒

If yes, identify and provide details of the building:

8. If known, the length of time the existing uses have continued on the subject lands:

9. Existing use of abutting properties:

Agricultural

10. Are there any easements or restrictive covenants affecting the subject lands?

☒ Yes ☐ No If yes, describe the easement or restrictive covenant and its effect:
Hydro One Easement

C. Purpose of Development Application

Note: Please complete all that apply.

1. Please explain what you propose to do on the subject lands/premises which makes this development application necessary:

The agricultural lands to the west are landlocked and require frontage/entrance on a municipal road or highway in order to make them conveyable to a third party.

2. Please explain why it is not possible to comply with the provision(s) of the Zoning By-law/and or Official Plan:

The frontage is 20.14 meters rather than the required 30 meters. Relief is being requested from the required 30 meters maximize usability of agricultural lands.

3. Does the requested amendment alter all or any part of the boundary of an area of settlement in the municipality or implement a new area of settlement in the municipality? ☐ Yes ☒ No If yes, describe its effect:

4. Does the requested amendment remove the subject land from an area of employment? ☐ Yes ☒ No If yes, describe its effect:

5. Does the requested amendment alter, replace, or delete a policy of the Official Plan? ☐ Yes ☒ No If yes, identify the policy, and also include a proposed text of the policy amendment (if additional space is required, please attach a separate sheet):

6. Description of land intended to be severed in metric units:

Frontage: 20.14
Depth: 170.71 (irregular)
Width: 20.14 meters (irregular)
Lot Area: 6,564.00 m²
Present Use: Farm Entrance to abutting vacant land
Proposed Use: Farm Entrance to abutting vacant land
Proposed final lot size (if boundary adjustment): 98.855 acres

If a boundary adjustment, identify the assessment roll number and property owner of the lands to which the parcel will be added: 336-030-057110-0000

Description of land intended to be retained in metric units:

Frontage: 191.97 m
Depth: 153.16 m
Width: 189.41 m
Lot Area: 6.98 acres
Present Use: Agricultural
Proposed Use: Agricultural

7. Description of proposed right-of-way/easement:

Frontage: _____
Depth: _____
Width: _____
Area: _____
Proposed use: _____

8. Name of person(s), if known, to whom lands or interest in lands to be transferred, leased or charged (if known):

Robert M. Simon Construction Ltd.

9. Site Information**Existing****Proposed**

Please indicate unit of measurement, i.e. m, m² or %, etc.

Lot frontage	0 m	20.14
Lot depth		
Lot width		
Lot area		
Lot coverage		
Front yard		
Rear yard		
Left Interior side yard		
Right Interior side yard		
Exterior side yard (corner lot)		
Landscaped open space		
Entrance access width		
Exit access width		
Size of fencing or screening		
Type of fencing		

10. Building Size

Number of storeys		
Building height		
Total ground floor area		
Total gross floor area		
Total useable floor area		

11. Off Street Parking and Loading Facilities

Number of off street parking spaces		
Number of visitor parking spaces		
Number of accessible parking spaces		
Number of off street loading facilities		

12. Multiple Family Residential (if applicable)

Number of buildings existing: _____



Number of buildings proposed: _____

Is this a conversion or addition to an existing building? ☐ Yes ☐ No

If yes, describe: _____

Type

Number of Units

Floor Area per Unit in m²

Bachelor _____

One bedroom _____

Two bedroom _____

Three bedroom _____

Townhouse _____

Other facilities provided (e.g. play facilities, underground parking, games room, swimming pool etc.):

13. Commercial/Industrial Uses (if applicable)

Number of buildings existing: _____

Number of buildings proposed: _____

Is this a conversion or addition to an existing building? ☐ Yes ☐ No

If yes, describe:

Indicate the gross floor area by the type of use (e.g. office, retail, storage, etc.):

Seating Capacity (for assembly halls, etc.): _____

Total number of fixed seats: _____

Describe the type of business(es) proposed: _____

Total number of staff proposed initially: _____

Total number of staff proposed in five years: _____

Maximum number of staff on the largest shift: _____

Is open storage required: ☐ Yes ☐ No

Is a residential use proposed as part of, or accessory to commercial/industrial use?

☐ Yes ☐ No If yes please describe: _____

14. Institutional (if applicable)

Describe the type of use proposed: _____

Seating capacity (if applicable): _____

Number of beds (if applicable): _____

Total number of staff proposed initially: _____

Total number of staff proposed in five years: _____

Maximum number of staff on the largest shift: _____

Indicate the gross floor area by the type of use (e.g. office, retail, storage, etc.): _____

15. Describe Recreational or Other Use(s) (if applicable)

D. Previous Use of the Property

1. Has there been an industrial or commercial use on the subject lands or adjacent lands? ☐ Yes ☒ No ☐ Unknown
If yes, specify the uses (example: gas station, petroleum storage, etc.):
2. Is there reason to believe the subject lands may have been contaminated by former uses on the site or adjacent sites? ☐ Yes ☒ No ☐ Unknown
3. Provide the information you used to determine the answers to the above questions:
Owners personal knowledge
4. If you answered yes to any of the above questions in Section D, a previous use inventory showing all known former uses of the subject lands, or if appropriate, the adjacent lands, is needed. Is the previous use inventory attached? ☐ Yes ☒ No

E. Provincial Policy

1. Is the requested amendment consistent with the provincial policy statements issued under subsection 3(1) of the *Planning Act*, R.S.O. 1990, c. P. 13? ☒ Yes ☐ No
If no, please explain:
2. It is owner's responsibility to be aware of and comply with all relevant federal or provincial legislation, municipal by-laws or other agency approvals, including the Endangered Species Act, 2007. Have the subject lands been screened to ensure that development or site alteration will not have any impact on the habitat for endangered or threatened species further to the provincial policy statement subsection 2.1.7? ☐ Yes ☒ No

If no, please explain:

Not changing any use, just regularizing and correcting legal boundaries to match use.

3. Have the subject lands been screened to ensure that development or site alteration will not have any impact on source water protection? ☐ Yes ☒ No

If no, please explain:

Not changing any use, just regularizing and correcting legal boundaries to match use.

Note: If in an area of source water WHPA A, B or C please attach relevant information and approved mitigation measures from the Risk Manager Official.

4. Are any of the following uses or features on the subject lands or within 500 metres of the subject lands, unless otherwise specified? Please check boxes, if applicable.

Livestock facility or stockyard (submit MDS Calculation with application)

☐ On the subject lands or ☐ within 500 meters – distance n/a

Wooded area

☐ On the subject lands or ☐ within 500 meters – distance n/a

Municipal Landfill

☐ On the subject lands or ☐ within 500 meters – distance n/a

Sewage treatment plant or waste stabilization plant

☐ On the subject lands or ☐ within 500 meters – distance n/a

Provincially significant wetland (class 1, 2 or 3) or other environmental feature

☐ On the subject lands or ☐ within 500 meters – distance n/a

Floodplain

☐ On the subject lands or ☐ within 500 meters – distance n/a

Rehabilitated mine site

☐ On the subject lands or ☐ within 500 meters – distance n/a

Non-operating mine site within one kilometre

☐ On the subject lands or ☐ within 500 meters – distance n/a

Active mine site within one kilometre

☐ On the subject lands or ☐ within 500 meters – distance n/a

Industrial or commercial use (specify the use(s))

☐ On the subject lands or ☐ within 500 meters – distance n/a



Active railway line

☐ On the subject lands or ☐ within 500 meters – distance n/a

Seasonal wetness of lands

☐ On the subject lands or ☐ within 500 meters – distance n/a

Erosion

☐ On the subject lands or ☐ within 500 meters – distance n/a

Abandoned gas wells

☐ On the subject lands or ☐ within 500 meters – distance n/a

F. Servicing and Access

1. Indicate what services are available or proposed:

Water Supply

- ☐ Municipal piped water
☐ Communal wells
☒ Individual wells
☐ Other (describe below)
-

Sewage Treatment

- ☐ Municipal sewers
☐ Communal system
☒ Septic tank and tile bed
☐ Other (describe below)
-

Storm Drainage

- ☐ Storm sewers
☒ Open ditches
☐ Other (describe below)
-

2. Existing or proposed access to subject lands:

- ☒ Municipal road ☐ Provincial highway
☐ Unopened road ☐ Other (describe below)

Name of road/street:

Old Highway 24

G. Other Information

1. Does the application involve a local business? ☐ Yes ☒ No
If yes, how many people are employed on the subject lands?
-
2. Is there any other information that you think may be useful in the review of this application? If so, explain below or attach on a separate page.

Second application filed - to include a portion of abutting lands to north as well

H. Supporting Material to be submitted by Applicant

All digital files must be received in the following naming format:

Developmentname Plannumber Engineersplannumber yr.m.da [date received or stamped]

For example: DairyQueenPD Site 11979-1 17.12.21

Reports and studies can be renamed in the following format:

Developmentname Reportname Reportpreparer yr.m.da [date received or created]

For example: DairyQueenPD Traffic WSP 17.12.15

In order for your application to be considered complete, **folded** hard copies (number of paper copies as directed by the planner) and an **electronic version (PDF) of the properly named site plan drawings, additional plans, studies and reports** will be required, including but not limited to the following details:

1. Concept/Layout Plan
2. All measurements in metric
3. Key map
4. Scale, legend and north arrow
5. Legal description and municipal address
6. Development name
7. Drawing title, number, original date and revision dates
8. Owner's name, address and telephone number



NORFOLK COUNTY
PLANNING AND
DEVELOPMENT
DEPARTMENT

9. Engineer's name, address and telephone number
10. Professional engineer's stamp
11. Existing and proposed easements and right of ways
12. Zoning compliance table – required versus proposed
13. Parking space totals – required and proposed
14. All entrances to parking areas marked with directional arrows
15. Loading spaces, facilities and routes (for commercial developments)
16. All dimensions of the subject lands
17. Dimensions and setbacks of all buildings and structures
18. Gross, ground and useable floor area
19. Lot coverage
20. Floor area ratio
21. Building entrances, building type, height, grades and extent of overhangs
22. Names, dimensions and location of adjacent streets including daylighting triangles
23. Driveways, curbs, drop curbs, pavement markings, widths, radii and traffic directional signs
24. All exterior stairways and ramps with dimensions and setbacks
25. Retaining walls including materials proposed
26. Fire access and routes
27. Location, dimensions and number of parking spaces (including visitor and accessible) and drive aisles
28. Location of mechanical room, and other building services (e.g. A/C, HRV)
29. Refuse disposal and storage areas including any related screening (if indoors, need notation on site plan)
30. Winter snow storage location
31. Landscape areas with dimensions
32. Natural features, watercourses and trees
33. Fire hydrants and utilities location
34. Fencing, screening and buffering – size, type and location
35. All hard surface materials
36. Light standards and wall mounted lights (plus a note on the site plan that all outdoor lighting is to be dark sky compliant)
37. Business signs (make sure they are not in sight lines)
38. Sidewalks and walkways with dimensions
39. Pedestrian access routes into site and around site
40. Bicycle parking
41. Architectural elevations of all building sides
42. All other requirements as per the pre-consultation meeting

In addition, the following additional plans, studies and reports, including but not limited to, may also be required as part of the complete application submission:



- ☐ Zoning Deficiency Form
- ☐ On-Site Sewage Disposal System Evaluation Form
- ☐ Architectural Plan
- ☐ Buildings Elevation Plan
- ☐ Cut and Fill Plan
- ☐ Erosion and Sediment Control Plan
- ☐ Grading and Drainage Control Plan (around perimeter and within site) (existing and proposed)
- ☐ Landscape Plan
- ☐ Photometric (Lighting) Plan
- ☐ Plan and Profile Drawings
- ☐ Site Servicing Plan
- ☐ Storm water Management Plan
- ☐ Street Sign and Traffic Plan
- ☐ Street Tree Planting Plan
- ☐ Tree Preservation Plan
- ☐ Archaeological Assessment
- ☐ Environmental Impact Study
- ☐ Functional Servicing Report
- ☐ Geotechnical Study / Hydrogeological Review
- ☐ Minimum Distance Separation Schedule
- ☐ Noise or Vibration Study
- ☐ Record of Site Condition
- ☐ Storm water Management Report
- ☐ Traffic Impact Study – please contact the Planner to verify the scope required

Site Plan applications will require the following supporting materials:

1. Three (3) complete sets of the site plan drawings folded to 8½ x 11 and an electronic version in PDF format
2. Letter requesting that the Holding be removed (if applicable)
3. A cost estimate prepared by the applicant's engineer
4. An estimate for Parkland dedication by a certified land appraiser
5. Proof that property taxes to be paid up to date



6. Proof of insurance:

- a. Commercial General Liability satisfactory to the County must include:
 - i. A limit of liability not less than two million dollars (\$2,000,000) per occurrence
 - ii. The Corporation of Norfolk County shall be named as an additional insurer
 - iii. The policy shall contain a provision for cross liability in respect of the name insurer
 - iv. Non-owned automobile coverage with a limit of at least two million dollars (\$2,000,000) including contractual non-owned coverage
 - v. Errors and omissions liability with a limit of at least two million dollars (\$2,000,000)
 - vi. Products and completed operations coverage
 - vii. Certificate of Insurance must be in the same name as that on the PIN and site plan agreement
- b. Certificate of Insurance for Professional
- c. Certificate of Insurance for Owner

7. Written Legal Description of the Property and the Property Identification Number (PIN)

8. Postponement (if there are mortgagees)

9. Transfers/easements or agreements related to the subject lands

Standard condominium exemptions will require the following supporting materials:

- ☐ Plan of standard condominium (2 paper copies and 1 electronic copy)
- ☐ Draft condominium declaration

Your development approval might also be dependent on Ministry of Environment and Climate Change, Ministry of Transportation or other relevant federal or provincial legislation, municipal by-laws or other agency approvals.

All final plans must include the owner's signature as well as the engineer's signature and seal.

I. Development Agreements

A development agreement may be required prior to approval for site plan, subdivision and condominium applications. Should this be necessary for your development, you will be contacted by the agreement administrator with further details of the requirements including but not limited to insurance coverage, professional liability for your engineer, additional fees and securities.



J. Transfers, Easements and Postponement of Interest

The owner acknowledges and agrees that if required it is their solicitor's responsibility on behalf of the owner for the registration of all transfer(s) of land to the County, and/or transfer(s) of easement in favour of the County and/or utilities. Also, the owner further acknowledges and agrees that it is their solicitor's responsibility on behalf of the owner for the registration of postponements of any charges in favour of the County.

K. Permission to Enter Subject Lands

Permission is hereby granted to Norfolk County officers, employees or agents, to enter the premises subject to this application for the purposes of making inspections associated with this application, during normal and reasonable working hours.

L. Freedom of Information

For the purposes of the *Municipal Freedom of Information and Protection of Privacy Act*, I authorize and consent to the use by or the disclosure to any person or public body any information that is collected under the authority of the *Planning Act*, R.S.O. 1990, c. P. 13 for the purposes of processing this application.

x [Signature]

Owner/Applicant Signature

SEP 28 2018

Date

M. Owner's Authorization

If the applicant/agent is not the registered owner of the lands that is the subject of this application, the owner(s) must complete the authorization set out below.

I/We Robert Simon; Debra Simon am/are the registered owner(s) of the lands that is the subject of this application for site plan approval.

I/We authorize MHN Lawyers to make this application on my/our behalf and to provide any of my/our personal information necessary for the processing of this application. Moreover, this shall be your good and sufficient authorization for so doing.

[Signature]

Owner

OCT 09, 2018

Date

Owner

Date



NORFOLK COUNTY
DEPARTMENT
OF PLANNING AND
DEVELOPMENT

J. Transfers, Easements and Postponement of Interest

The owner acknowledges and agrees that if required it is their solicitor's responsibility on behalf of the owner for the registration of all transfer(s) of land to the County, and/or transfer(s) of easement in favour of the County and/or utilities. Also, the owner further acknowledges and agrees that it is their solicitor's responsibility on behalf of the owner for the registration of postponements of any charges in favour of the County.

K. Permission to Enter Subject Lands

Permission is hereby granted to Norfolk County officers, employees or agents, to enter the premises subject to this application for the purposes of making inspections associated with this application, during normal and reasonable working hours.

L. Freedom of Information

For the purposes of the *Municipal Freedom of Information and Protection of Privacy Act*, I authorize and consent to the use by or the disclosure to any person or public body any information that is collected under the authority of the *Planning Act, R.S.O. 1990, c. P. 13* for the purposes of processing this application.

X [Signature]
Owner/Applicant Signature

SEPT 28 2018
Date

M. Owner's Authorization

If the applicant/agent is not the registered owner of the lands that is the subject of this application, the owner(s) must complete the authorization set out below.

I/We Robert Simon am/are the registered owner(s) of the lands that is the subject of this application for site plan approval.

I/We authorize MHN Lawyers to make this application on my/our behalf and to provide any of my/our personal information necessary for the processing of this application. Moreover, this shall be your good and sufficient authorization for so doing.

[Signature]
Owner

OCT 09, 2018
Date

Owner

Date

N. Declaration

I, Robert Simon of Robert M. Simon Construction Ltd.

solemnly declare that:

all of the above statements and the statements contained in all of the exhibits transmitted herewith are true and I make this solemn declaration conscientiously believing it to be true and knowing that it is of the same force and effect as if made under oath and by virtue of *The Canada Evidence Act*.

Declared before me at:

Simcoe

X [Signature]
Owner/Applicant Signature

In the prov. of Ontario


This 28th day of September

A.D., 20 18

[Signature]
A Commissioner, etc.


mm Kinkel



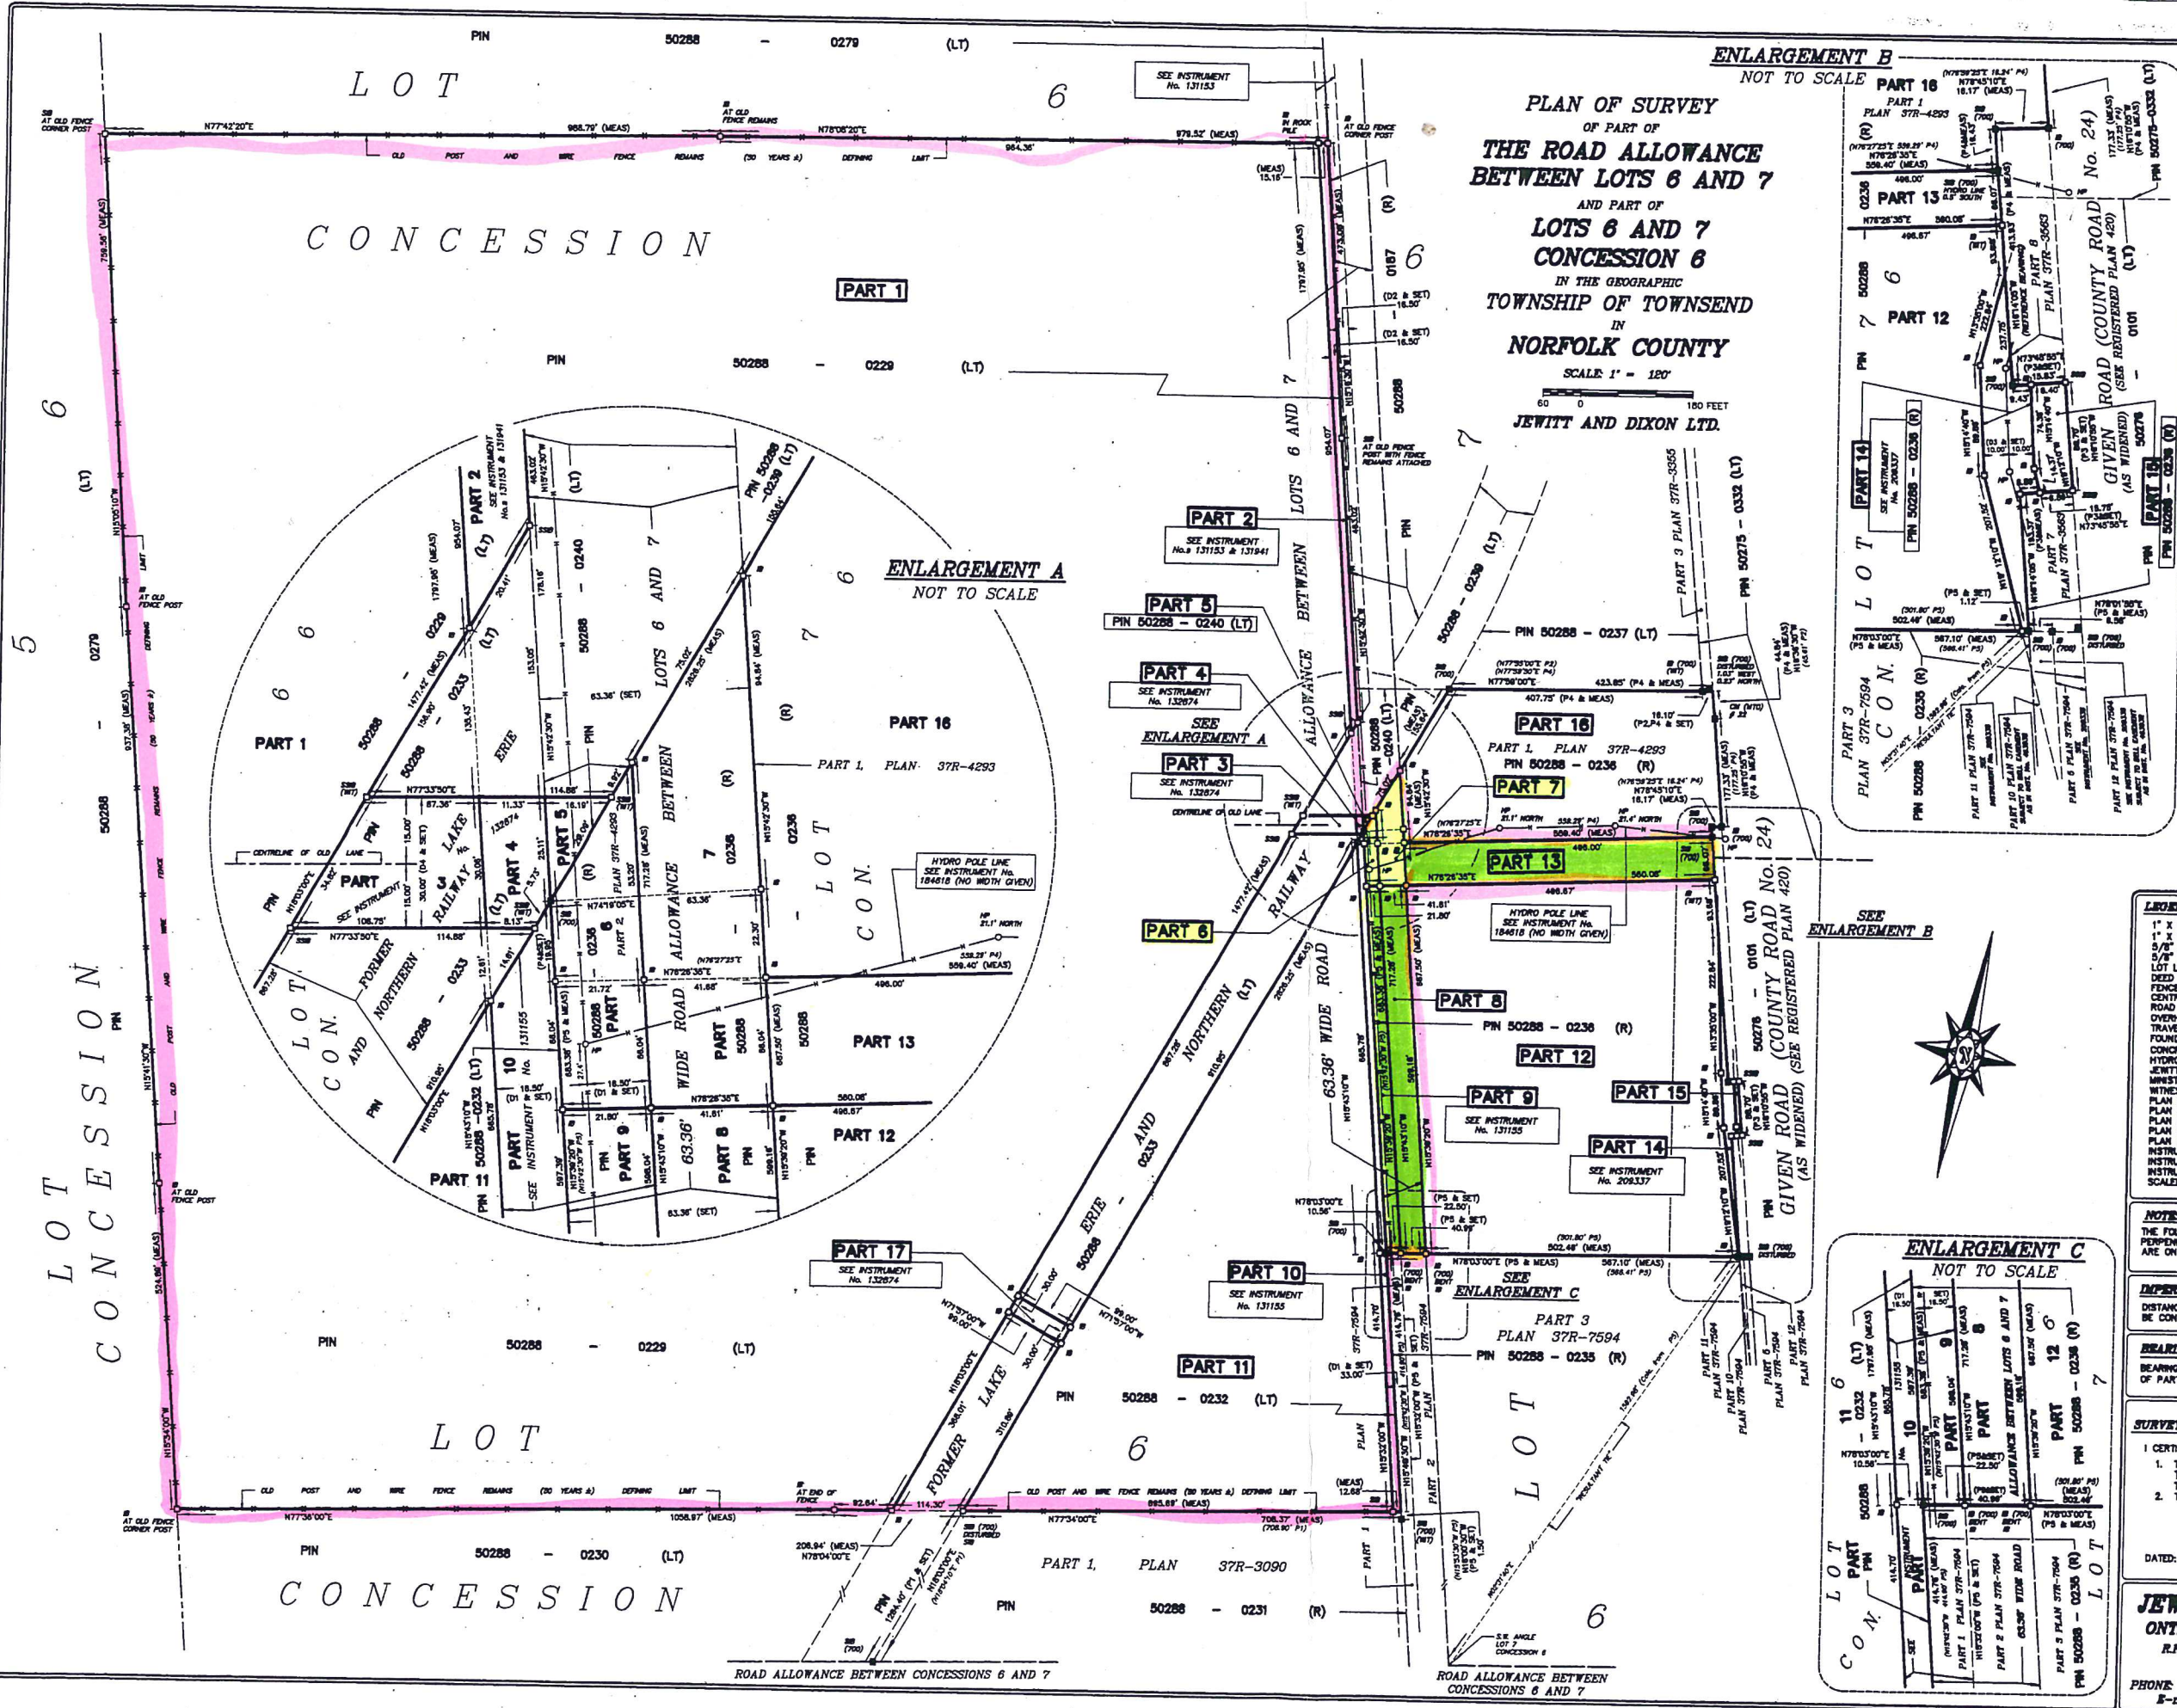


PLAN OF SURVEY
OF PART OF
**THE ROAD ALLOWANCE
BETWEEN LOTS 6 AND 7**
AND PART OF
**LOTS 6 AND 7
CONCESSION 6**
IN THE GEOGRAPHIC
TOWNSHIP OF TOWNSEND
IN
NORFOLK COUNTY
SCALE 1" = 120'
JEWITT AND DIXON LTD.


ENLARGEMENT B
NOT TO SCALE

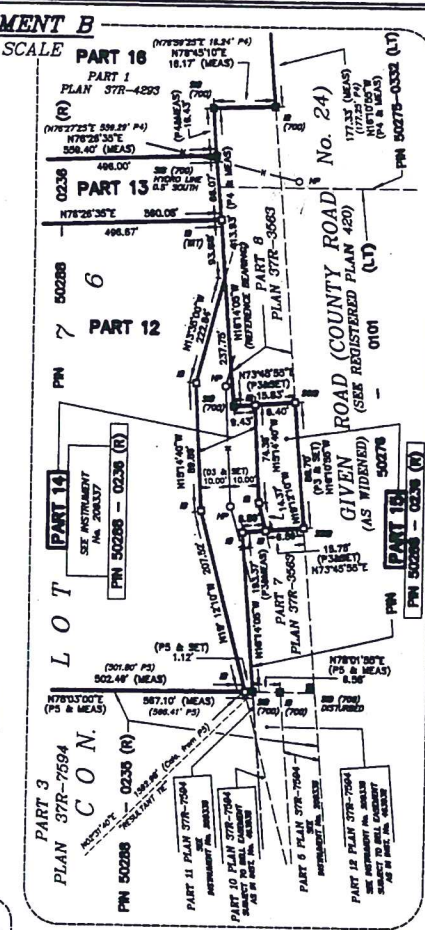

ENLARGEMENT A
NOT TO SCALE

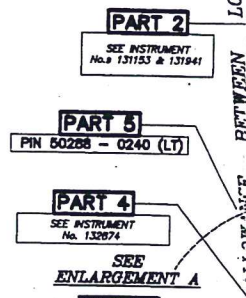

ENLARGEMENT C
NOT TO SCALE

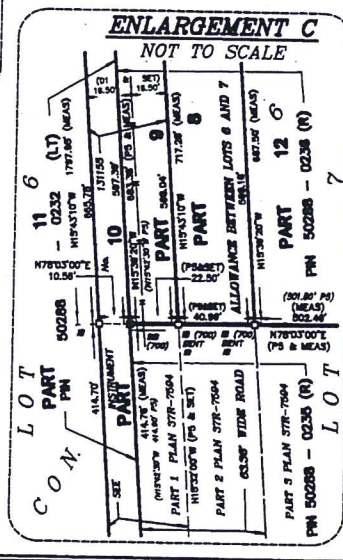

I REQUIRE THIS PLAN TO BE
DEPOSITED UNDER THE REGISTRY ACT
AND LAND TITLES ACT.

PLAN 37R-9795

RECEIVED AND DEPOSITED
DATED JANUARY 21, 2008
DATED JAN 22, 2008

R. C. Dixon
R. C. DIXON
ONTARIO LAND SURVEYOR

K. Hendrick
K. C. HENDRICK
LAND REGISTRAR FOR THE REGISTRY
DIVISION AND THE LAND TITLES
DIVISION OF NORFOLK (No. 37)

SCHEDULE			
PART	LOCATION	PIN	AREA (Ac.)
1	PART OF LOT 6 CONCESSION 6	50288-0229 (LT)	87.901
2			0.298
3	PART OF LOT 6 CONCESSION 6	50288-0233 (LT)	0.087
4			0.008
5		50288-0240 (LT)	0.005
6			0.051
7	PART OF THE ROAD ALLOWANCE BETWEEN LOTS 6 AND 7	50288-0236 (R)	0.145
8			0.287
9			0.303
10	PART OF LOT 6 CONCESSION 6	50288-0232 (LT)	0.280
11			8.624
12			8.870
13			0.752
14	PART OF LOT 7 CONCESSION 6	50288-0236 (R)	0.098
15			0.014
16			2.738
17	PART OF LOT 6 CONCESSION 6	50288-0233 (LT)	0.088

PARTS 1 AND 2 COMPRISE ALL OF PIN 50288-0229 (LT)
PARTS 3, 4 AND 17 COMPRISE PART OF PIN 50288-0233 (LT)
PART 5 COMPRISES PART OF PIN 50288-0240 (LT)
PARTS 6, 7, 8, 9, 12, 13, 14, 15 AND 16 COMPRISE ALL OF PIN 50288-0236 (R)
PARTS 10 AND 11 COMPRISE ALL OF PIN 50288-0232 (LT)

BNPL2018230
ANPL2018231

LEGEND	
1" x 1" x 24" SHORT STANDARD IRON BARS	SHOWN - 338
5/8" x 5/8" x 48" STANDARD IRON BARS	SHOWN - 338
5/8" x 5/8" x 24" IRON BARS	SHOWN - 338
5/8" x 5/8" x 24" IRON BARS	SHOWN - 338
LOT LINES	SHOWN - 338
DEED LINES	SHOWN - 338
FENCE LINES	SHOWN - 338
ROAD LINES	SHOWN - 338
OVERHEAD HYDRO LINES	SHOWN - 338
TRAVERSE LINES	SHOWN - 338
FOUND IRON BARS	SHOWN - 338
CONCRETE MONUMENT	SHOWN - 338
HYDRO POLE	SHOWN - 338
JEWITT AND DIXON LTD.	SHOWN - 338
MINISTRY OF TRANSPORTATION OF ONTARIO	SHOWN - 338
WITNESS MONUMENT	SHOWN - 338
PLAN 37R-3080	SHOWN - 338
PLAN 37R-3385	SHOWN - 338
PLAN 37R-3583	SHOWN - 338
PLAN 37R-4283	SHOWN - 338
PLAN 37R-7584	SHOWN - 338
INSTRUMENT No. 131153	SHOWN - 338
INSTRUMENT No. 131153	SHOWN - 338
INSTRUMENT No. 208337	SHOWN - 338
SCALED FROM INSTRUMENT No. 132874	SHOWN - 338

NOTE
THE FOLLOWING APPLY UNLESS OTHERWISE NOTED: ALL BUILDING TIES ARE
PERPENDICULAR TO PROPERTY LINES. PROPERTY LINES ARE UNFENCED. FENCES
ARE ON LINE. ALL HEDGE, BUSH AND TREE DIMENSIONS ARE TO CENTRELINE.

IMPERIAL NOTE
DISTANCES SHOWN ON THIS PLAN ARE IN FEET AND CAN
BE CONVERTED TO METRES BY MULTIPLYING BY 0.3048.

BEARING REFERENCE
BEARINGS ARE ASTROMONIC AND ARE REFERRED TO THE WESTERLY LIMIT
OF PART 6, AS SHOWN ON PLAN 37-3583, BEING N16°4'05"W.


SURVEYOR'S CERTIFICATE
I CERTIFY THAT:
1. THIS SURVEY AND PLAN ARE CORRECT AND IN ACCORDANCE WITH
THE SURVEY ACT, THE SURVEYORS ACT, THE REGISTRY ACT, AND
THE LAND TITLES ACT AND THE REGULATIONS MADE UNDER THEM.
2. THE SURVEY WAS COMPLETED ON THE 22ND DAY OF FEBRUARY, 2007.

DATED: SEPTEMBER 20, 2007
R. C. Dixon
R. C. DIXON
ONTARIO LAND SURVEYOR

JEWITT AND DIXON LTD.
ONTARIO LAND SURVEYORS
R.R.1, SIMCOE, ONTARIO, N5Y 4J9
(61 PARK ROAD)
PHONE (519) 426-0842 FAX: (519) 426-1034
E-mail: surveyors@jdw.com.net

P.O. Box 68595



A scale bar with markings at 25, 50, 75, and 100 meters. The bar is black with white markings and the word "Meters" at the end.

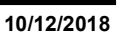

MAP 2

File Number: BNPL2018230

Geographic Township of TOWNSEND

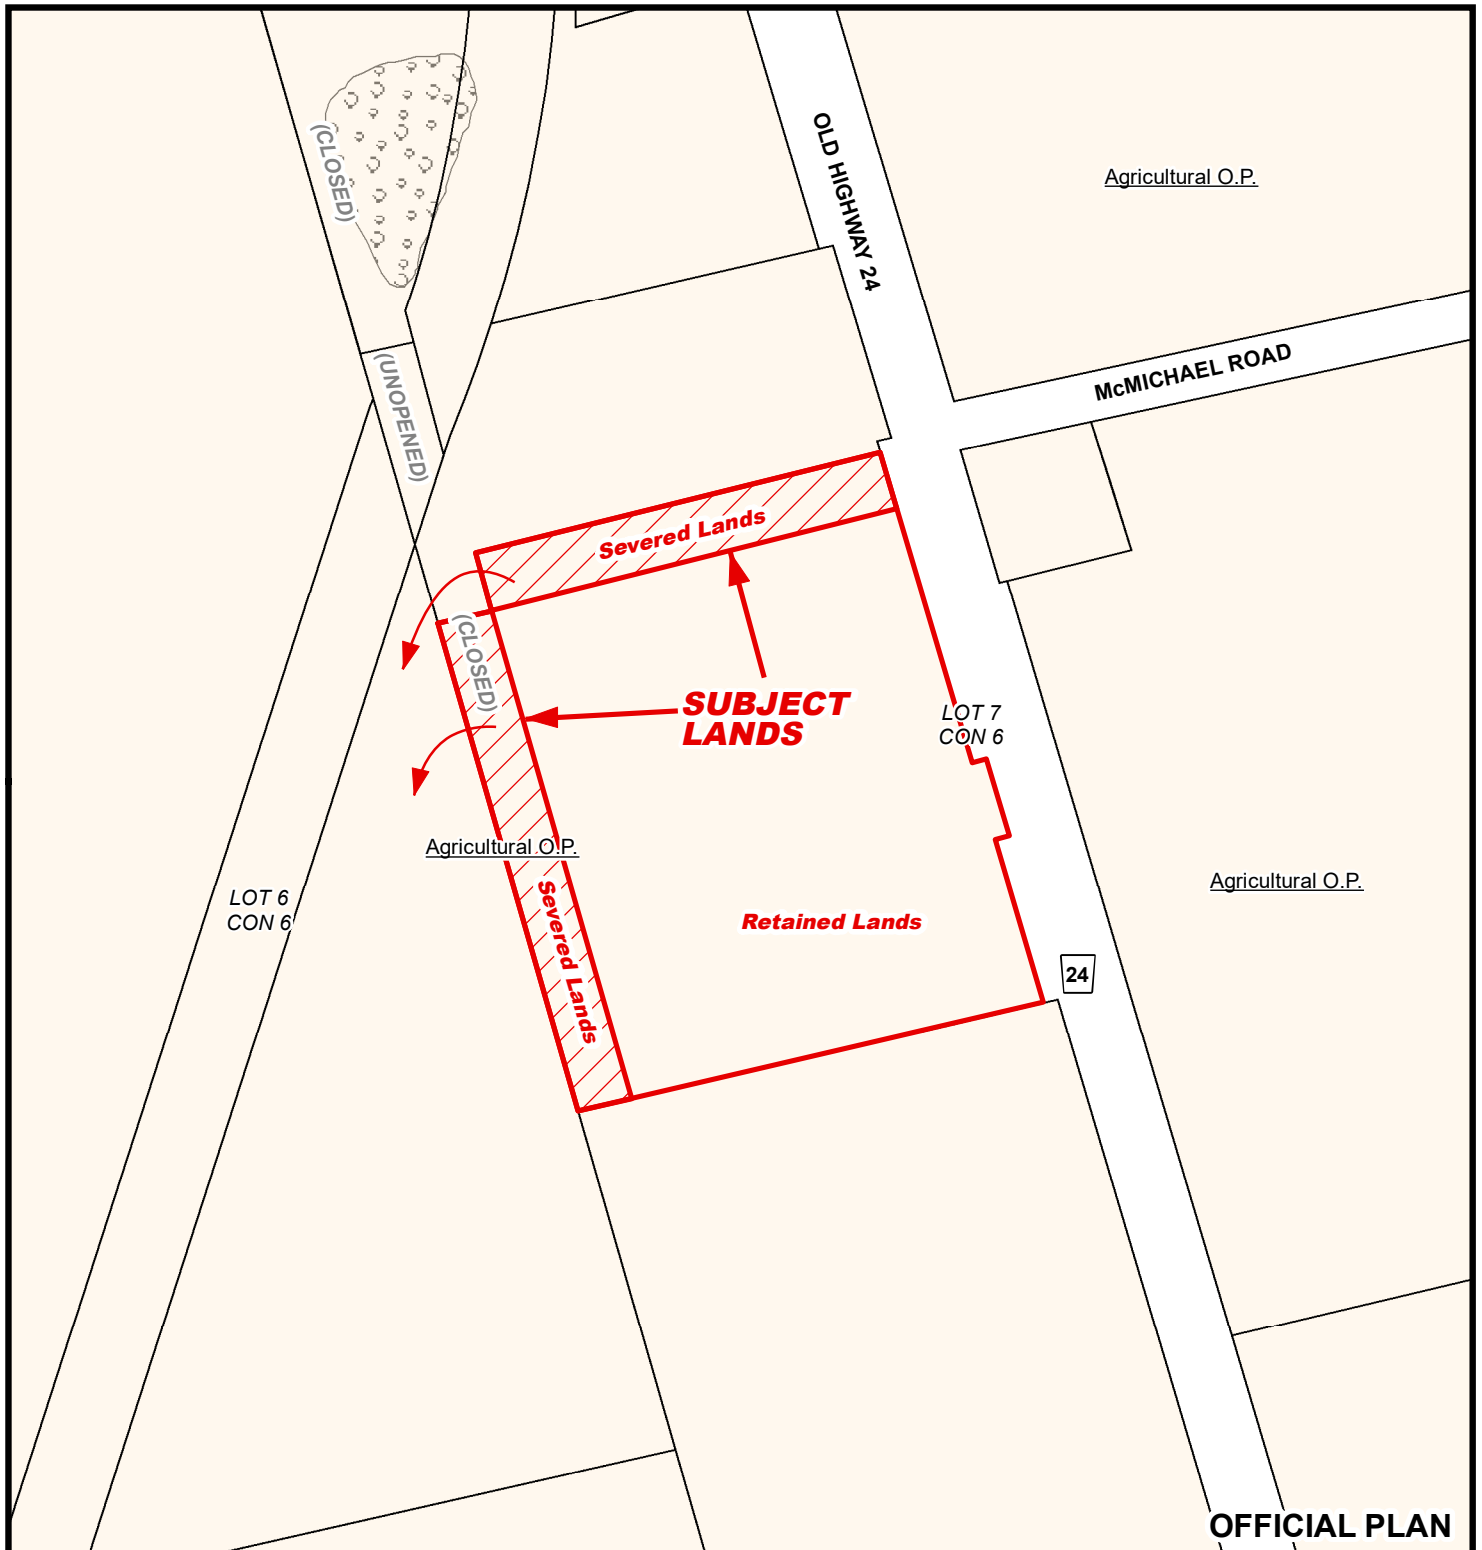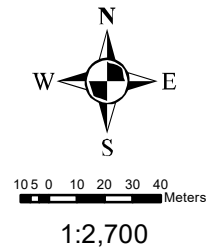



OFFICIAL PLAN

10/12/2018

MAP 3

File Number: BNPL2018230

Geographic Township of TOWNSEND

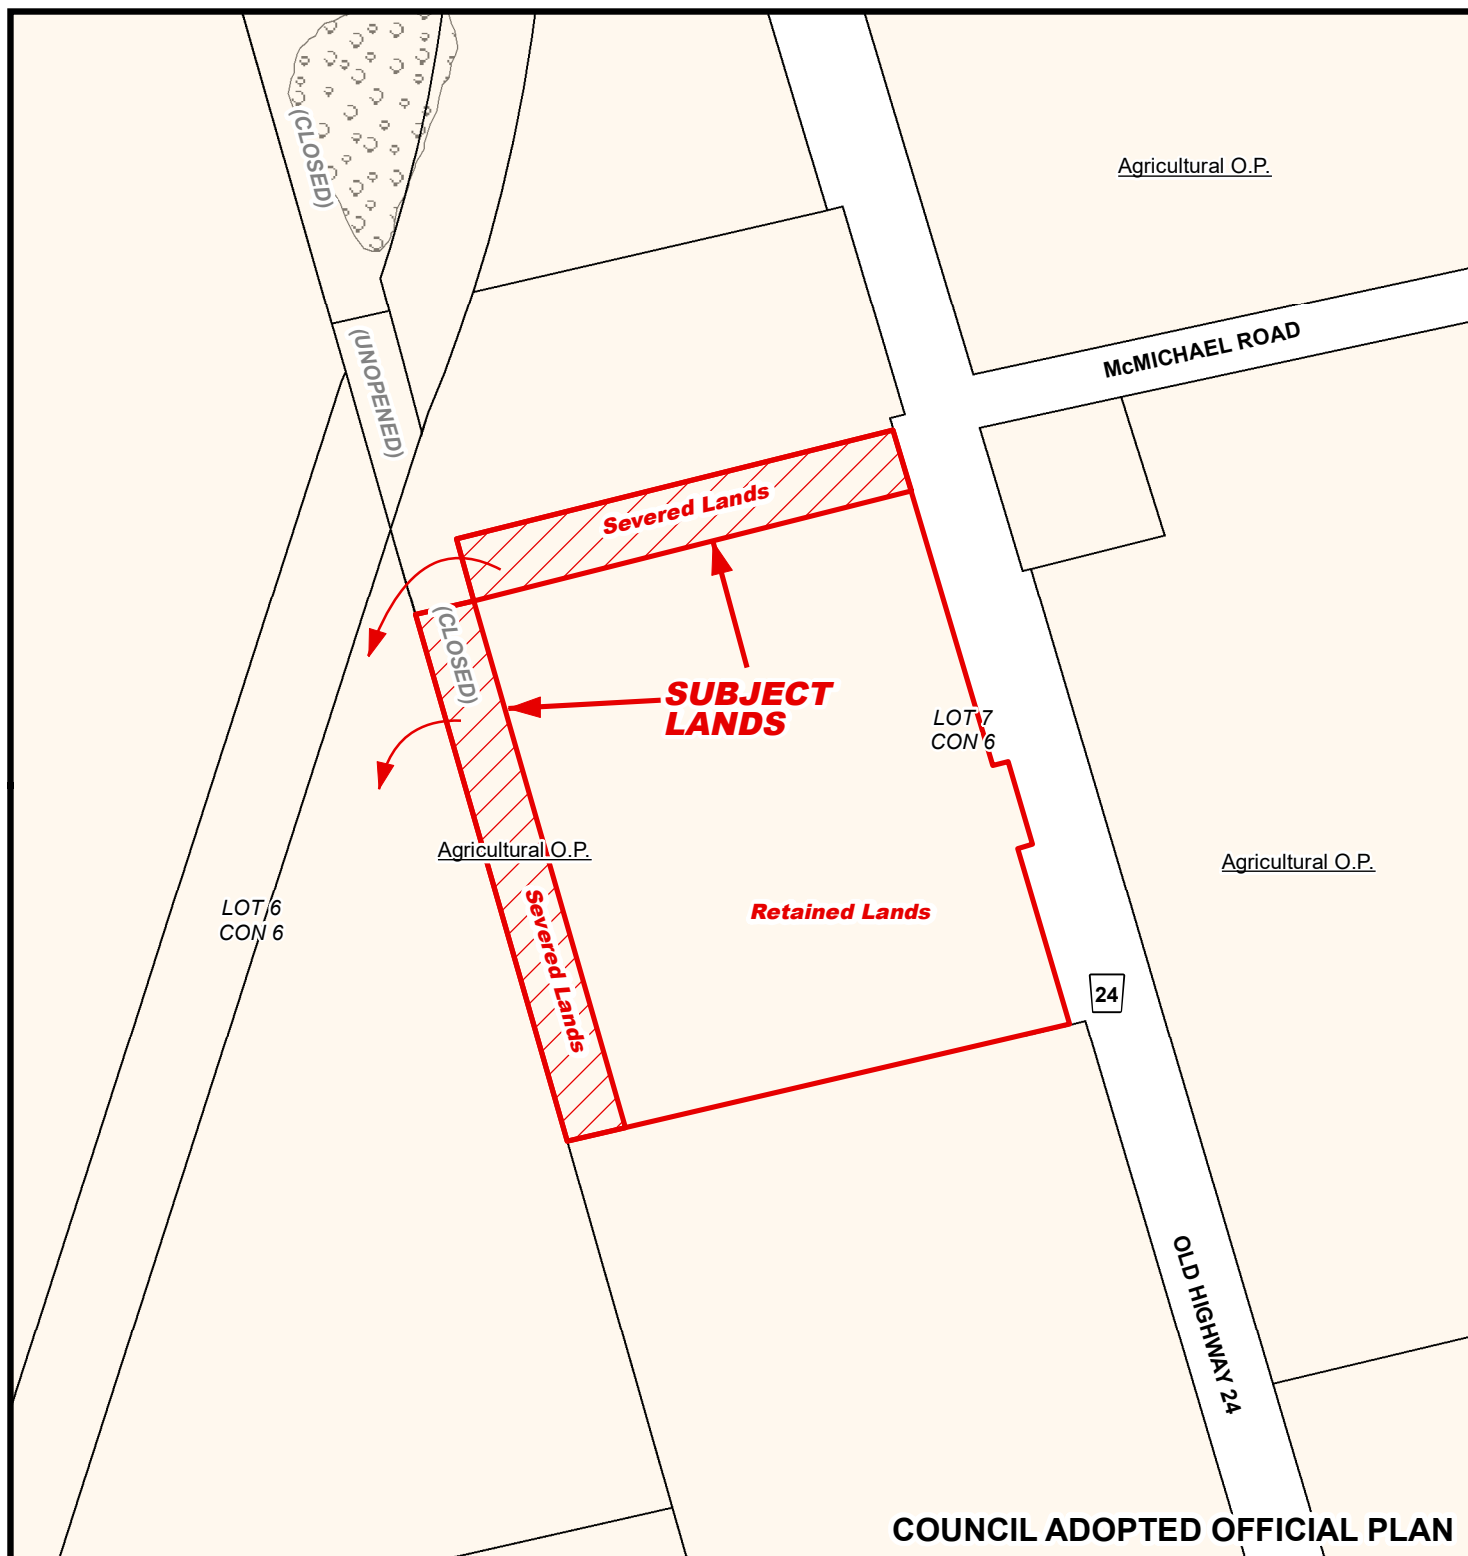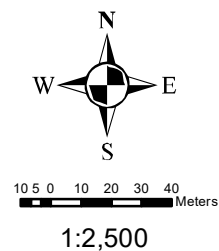



COUNCIL ADOPTED OFFICIAL PLAN

10/12/2018

MAP 4

File Number: BNPL2018230


Geographic Township of TOWNSEND

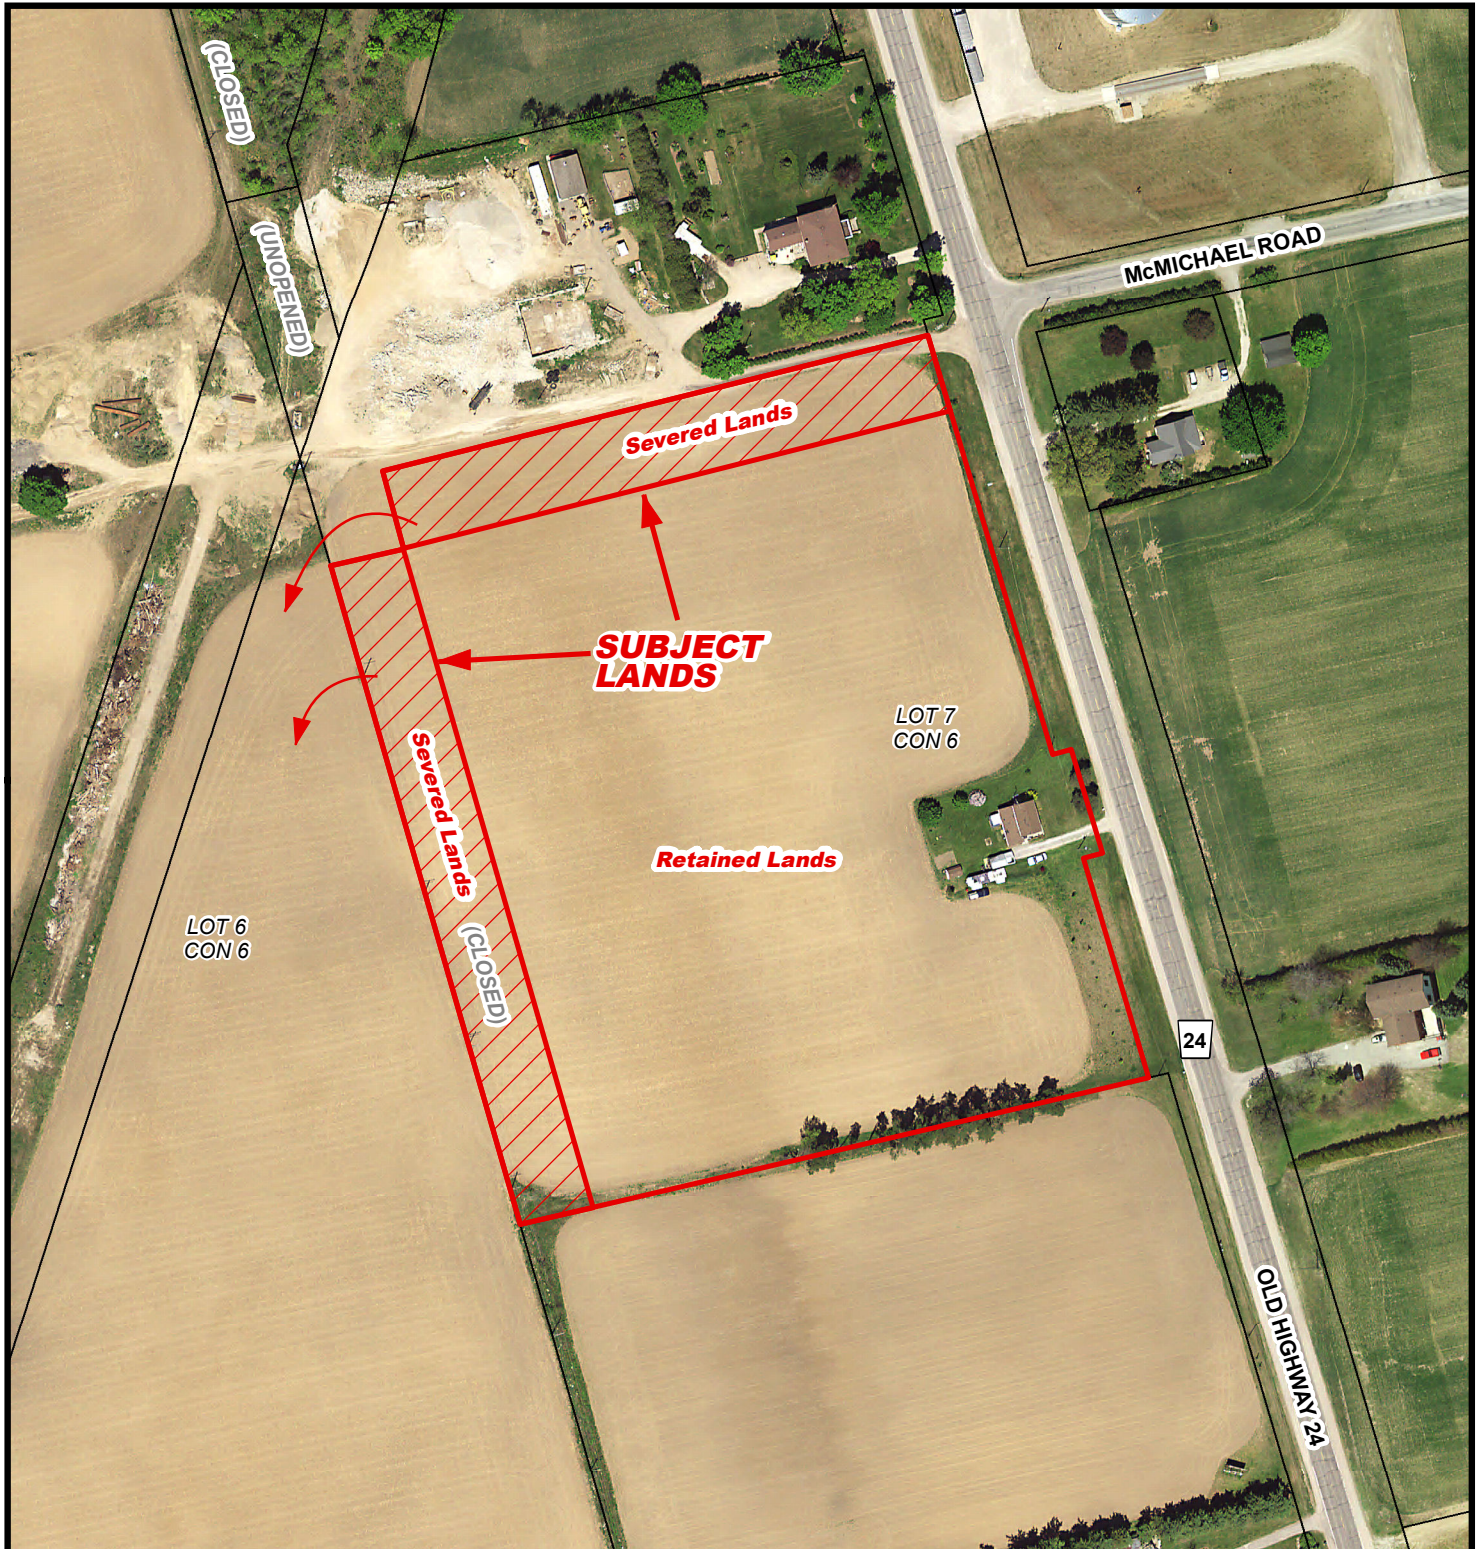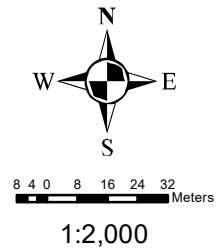

MAP 5


File Number: BNPL2018230

Geographic Township of TOWNSEND

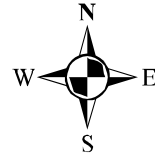

6 3 0 6 12 18 24 Meters


1:1,500

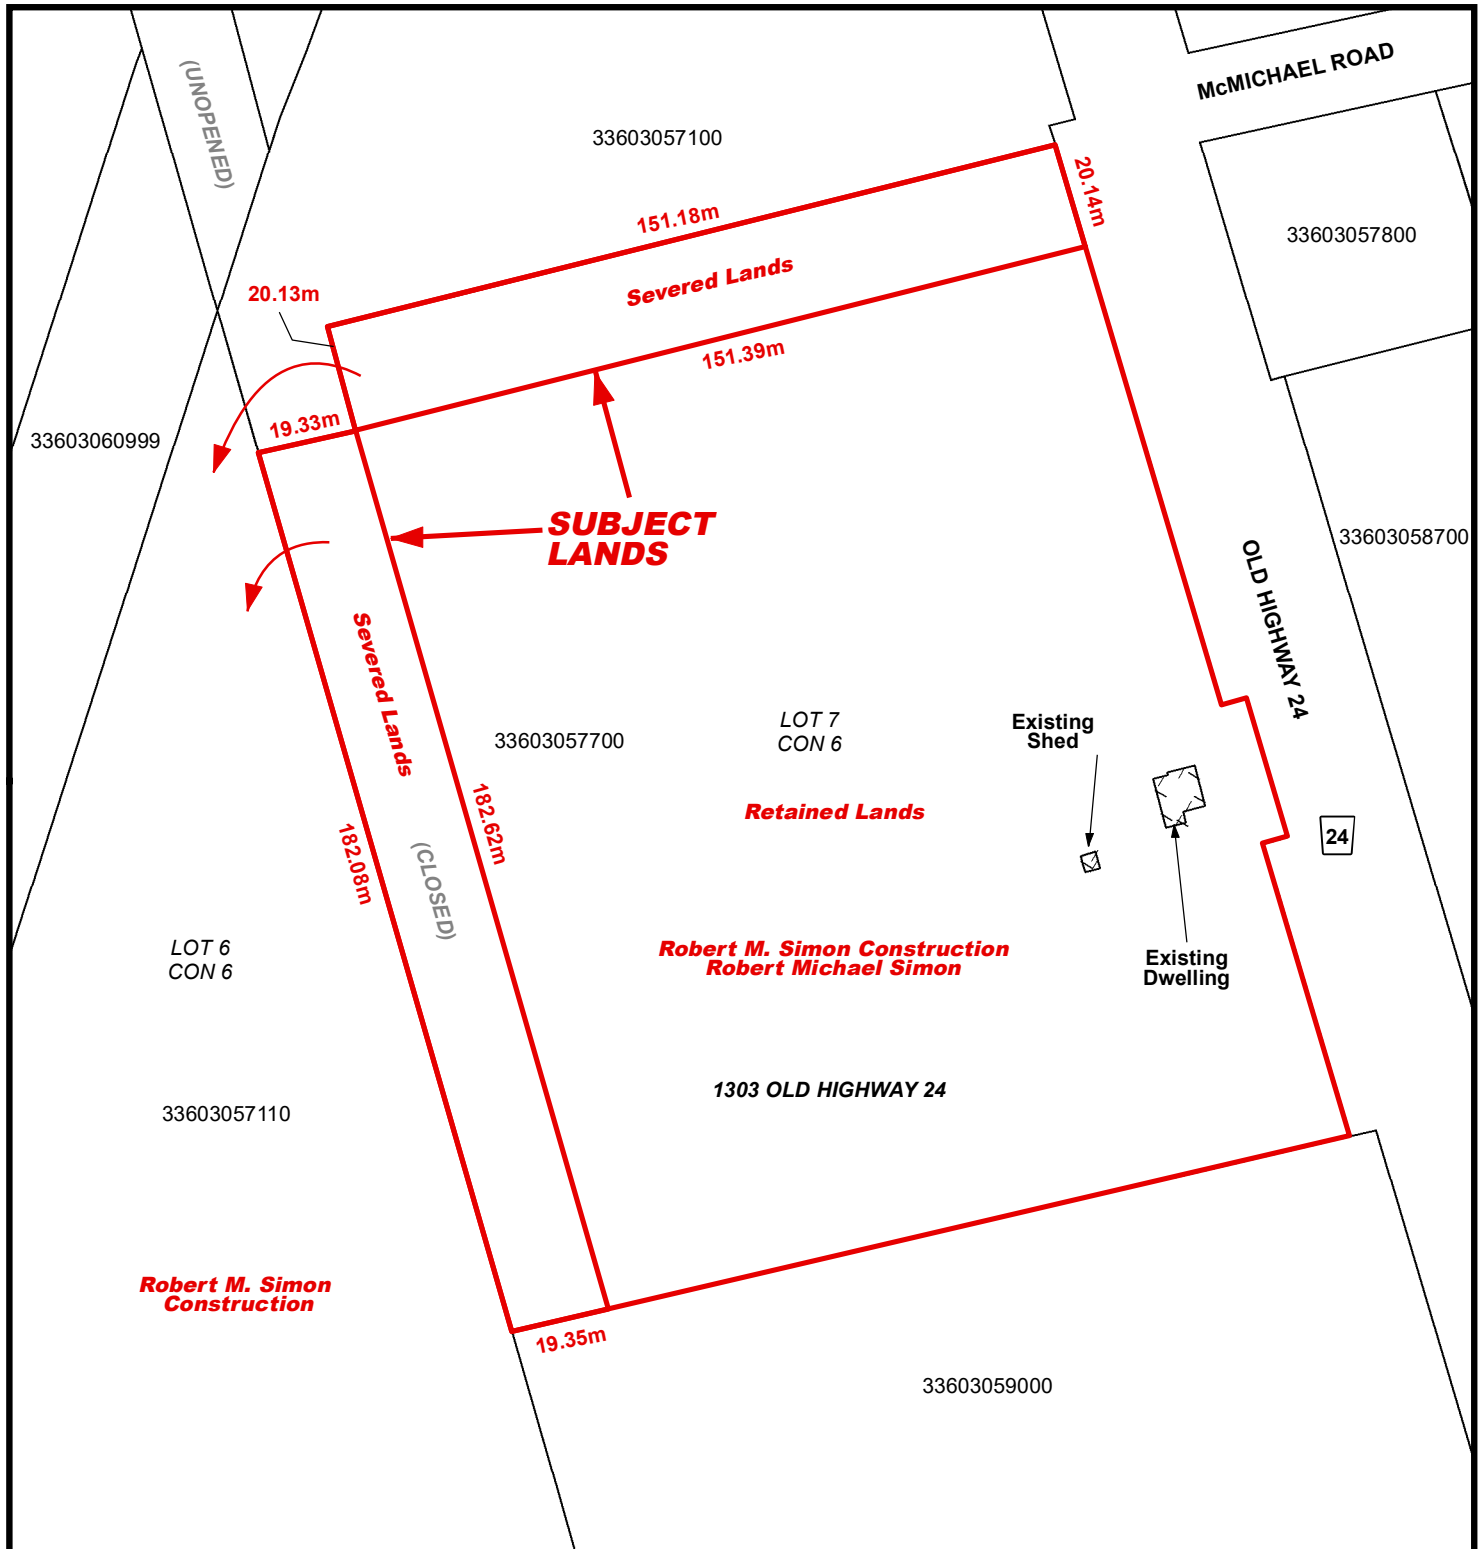

LOCATION OF LANDS AFFECTED

File Number: BNPL2018230

Geographic Township of TOWNSEND

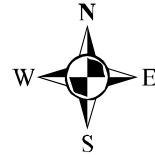

6 3 0 6 12 18 24 Meters

1:1,500

