

5632  
2 Severances

**For Office Use Only:**

File Number	<u>BNPL2021373</u>	Application Fee	<u>Vpd</u>
Related File Number	<u>BNPL2021374</u>	Conservation Authority Fee	<u>N/A</u>
Pre-consultation Meeting	<u>—</u>	Well & Septic Info Provided	<u>N/A</u>
Application Submitted	<u>yes</u>	Planner	<u>Hanne Yager</u>
Complete Application	<u>yes</u>	Public Notice Sign	<u>—</u>

**Check the type of planning application(s) you are submitting.**

- ☒ Consent/Severance/Boundary Adjustment  
☐ Surplus Farm Dwelling Severance and Zoning By-law Amendment  
☐ Minor Variance  
☐ Easement/Right-of-Way

**Property Assessment Roll Number:** 3310-401-009-242-00

**A. Applicant Information**

**Name of Owner** 2494574 Ontario Ltd

It is the responsibility of the owner or applicant to notify the planner of any changes in ownership within 30 days of such a change.

Address 99 Magnolia Driv  
Town and Postal Code Port Dover ON N0A 1N  
Phone Number 226-400-4916  
Cell Number 519-909-8246  
Email 2494574ontarioltd@gmail.com

**Name of Applicant** same as above, Don and Judy Wilson

Address \_\_\_\_\_  
Town and Postal Code \_\_\_\_\_  
Phone Number \_\_\_\_\_  
Cell Number \_\_\_\_\_  
Email \_\_\_\_\_



**Name of Agent** Mary Elder, Elder Plans Inc.  
**Address** 32 Miller Cres  
**Town and Postal Code** Simcoe, ON N3Y 4R1  
**Phone Number**  
**Cell Number** 519-429-4933  
**Email** ElderPlans2018@gmail.com

Please specify to whom all communications should be sent. Unless otherwise directed, all correspondence and notices in respect of this application will be forwarded to the agent noted above.

☐ Owner ☒ Agent ☐ Applicant

Names and addresses of any holder of any mortgagees, charges or other encumbrances on the subject lands:

**B. Location, Legal Description and Property Information**

1. Legal Description (include Geographic Township, Concession Number, Lot Number, Block Number and Urban Area or Hamlet):  
Lot 22 and Lot 43, RP 1107  
Part 1 37R 10152

Municipal Civic Address: 11 Yeager Ave

Present Official Plan Designation(s): Urban Residential

Present Zoning: R2

2. Is there a special provision or site specific zone on the subject lands?

☐ Yes ☒ No If yes, please specify:

3. Present use of the subject lands:  
vacant land



4. Please describe **all existing** buildings or structures on the subject lands and whether they are to be retained, demolished or removed. If retaining the buildings or structures, please describe the type of buildings or structures, and illustrate the setback, in metric units, from front, rear and side lot lines, ground floor area, gross floor area, lot coverage, number of storeys, width, length, and height on your attached sketch which must be included with your application:
5. If an addition to an existing building is being proposed, please explain what it will be used for (for example a bedroom, kitchen, or bathroom). If new fixtures are proposed, please describe.
6. Please describe **all proposed** buildings or structures/additions on the subject lands. Describe the type of buildings or structures/additions, and illustrate the setback, in metric units, from front, rear and side lot lines, ground floor area, gross floor area, lot coverage, number of storeys, width, length, and height on your attached sketch which must be included with your application:  
see enclosed survey sketch for details of the proposed two semi-detached dwellings and one single detached dwelling
7. Are any existing buildings on the subject lands designated under the *Ontario Heritage Act* as being architecturally and/or historically significant? Yes ☐ No ☒  
If yes, identify and provide details of the building:
8. If known, the length of time the existing uses have continued on the subject lands:  
about 1987
9. Existing use of abutting properties:  
residential units - singles, semi's, group townhouses & apartment
10. Are there any easements or restrictive covenants affecting the subject lands?  
☒ Yes ☐ No If yes, describe the easement or restrictive covenant and its effect:  
drainage easement on west side # NR444633

### C. Purpose of Development Application

Note: Please complete all that apply.

1. Site Information	Existing	Proposed
---------------------	----------	----------

Please indicate unit of measurement, for example: m, m<sup>2</sup> or %

Lot frontage	_____	_____
Lot depth	_____	_____
Lot width	_____	_____
Lot area	_____	_____
Lot coverage	_____	_____
Front yard	_____	_____
Rear yard	_____	_____
Left Interior side yard	_____	_____
Right Interior side yard	_____	_____
Exterior side yard (corner lot)	_____	_____

2. Please outline the relief requested (assistance is available):

3. Please explain why it is not possible to comply with the provision(s) of the Zoning By-law:

4. Description of land intended to be severed in metric units:

Frontage:	23.07 m (shown as lots 1 and 2 on survey sketch)
Depth:	45.0 m on west, 45.08 m on east side
Width:	varies 20.40 m at rear, 23.07 at frontage
Lot Area:	978.3 sq m
Present Use:	vacant
Proposed Use:	one semi detached dwelling
Proposed final lot size (if boundary adjustment):	_____



If a boundary adjustment, identify the assessment roll number and property owner of the lands to which the parcel will be added: \_\_\_\_\_

Description of land intended to be retained in metric units:

Frontage: 33.27 m  
Depth: varies - 82.30 on west, 41.82 m on east side  
Width: varies 33.27 m at front, 56.26 m at rear  
Lot Area: 3,777.20 sq m  
Present Use: vacant  
Proposed Use: one semi detached dwelling, one single detached dwelling  
Buildings on retained land: none presently

5. Description of proposed right-of-way/easement in metric units:

Frontage: \_\_\_\_\_  
Depth: \_\_\_\_\_  
Width: \_\_\_\_\_  
Area: \_\_\_\_\_  
Proposed Use: \_\_\_\_\_

6. List all properties in Norfolk County, which are owned and farmed by the applicant and involved in the farm operation:

Owners Name: \_\_\_\_\_  
Roll Number: \_\_\_\_\_  
Total Acreage: \_\_\_\_\_  
Workable Acreage: \_\_\_\_\_  
Existing Farm Type: (for example: corn, orchard, livestock) \_\_\_\_\_  
Dwelling Present?: ☐ Yes ☐ No If yes, year dwelling built \_\_\_\_\_



Owners Name: \_\_\_\_\_  
Roll Number: \_\_\_\_\_  
Total Acreage: \_\_\_\_\_  
Workable Acreage: \_\_\_\_\_  
Existing Farm Type: (for example: corn, orchard, livestock) \_\_\_\_\_  
Dwelling Present?: ☐ Yes ☐ No If yes, year dwelling built \_\_\_\_\_

Owners Name: \_\_\_\_\_  
Roll Number: \_\_\_\_\_  
Total Acreage: \_\_\_\_\_  
Workable Acreage: \_\_\_\_\_  
Existing Farm Type: (for example: corn, orchard, livestock) \_\_\_\_\_  
Dwelling Present?: ☐ Yes ☐ No If yes, year dwelling built \_\_\_\_\_

Owners Name: \_\_\_\_\_  
Roll Number: \_\_\_\_\_  
Total Acreage: \_\_\_\_\_  
Workable Acreage: \_\_\_\_\_  
Existing Farm Type: (for example: corn, orchard, livestock) \_\_\_\_\_  
Dwelling Present?: ☐ Yes ☐ No If yes, year dwelling built \_\_\_\_\_

**Note: If additional space is needed please attach a separate sheet.**

**D. Previous Use of the Property**

1. Has there been an industrial or commercial use on the subject lands or adjacent lands? ☐ Yes ☒ No ☐ Unknown  
If yes, specify the uses (for example: gas station, or petroleum storage): \_\_\_\_\_
2. Is there reason to believe the subject lands may have been contaminated by former uses on the site or adjacent sites? ☐ Yes ☒ No ☐ Unknown
3. Provide the information you used to determine the answers to the above questions:  
personal observation

4. If you answered yes to any of the above questions in Section D, a previous use inventory showing all known former uses of the subject lands, or if appropriate, the adjacent lands, is needed. Is the previous use inventory attached? ☐ Yes ☐ No

**E. Provincial Policy**

1. Is the requested amendment consistent with the provincial policy statements issued under subsection 3(1) of the *Planning Act, R.S.O. 1990, c. P. 13*? ☒ Yes ☐ No

If no, please explain:

2. It is owner's responsibility to be aware of and comply with all relevant federal or provincial legislation, municipal by-laws or other agency approvals, including the Endangered Species Act, 2007. Have the subject lands been screened to ensure that development or site alteration will not have any impact on the habitat for endangered or threatened species further to the provincial policy statement subsection 2.1.7? ☒ Yes ☐ No

If no, please explain:

3. Have the subject lands been screened to ensure that development or site alteration will not have any impact on source water protection? ☒ Yes ☐ No

If no, please explain:

Note: If in an area of source water Wellhead Protection Area (WHPA) A, B or C please attach relevant information and approved mitigation measures from the Risk Manager Official.

4. Are any of the following uses or features on the subject lands or within 500 metres of the subject lands, unless otherwise specified? Please check boxes, if applicable.

**Livestock facility or stockyard** (submit MDS Calculation with application)

☐ On the subject lands or ☐ within 500 meters – distance \_\_\_\_\_

**Wooded area**

☐ On the subject lands or ☐ within 500 meters – distance \_\_\_\_\_

**Municipal Landfill**

☐ On the subject lands or ☐ within 500 meters – distance \_\_\_\_\_

**Sewage treatment plant or waste stabilization plant**

☐ On the subject lands or ☐ within 500 meters – distance \_\_\_\_\_

**Provincially significant wetland (class 1, 2 or 3) or other environmental feature**

☐ On the subject lands or ☐ within 500 meters – distance \_\_\_\_\_

**Floodplain**

☐ On the subject lands or ☐ within 500 meters – distance \_\_\_\_\_

**Rehabilitated mine site**

☐ On the subject lands or ☐ within 500 meters – distance \_\_\_\_\_

**Non-operating mine site within one kilometre**

☐ On the subject lands or ☐ within 500 meters – distance \_\_\_\_\_

**Active mine site within one kilometre**

☐ On the subject lands or ☐ within 500 meters – distance \_\_\_\_\_

**Industrial or commercial use (specify the use(s))**

☐ On the subject lands or ☐ within 500 meters – distance \_\_\_\_\_

**Active railway line**

☐ On the subject lands or ☐ within 500 meters – distance \_\_\_\_\_

**Seasonal wetness of lands**

☐ On the subject lands or ☐ within 500 meters – distance \_\_\_\_\_

**Erosion**

☐ On the subject lands or ☐ within 500 meters – distance \_\_\_\_\_

**Abandoned gas wells**

☐ On the subject lands or ☐ within 500 meters – distance \_\_\_\_\_



## F. Servicing and Access

1. Indicate what services are available or proposed:

Water Supply

- ☒ Municipal piped water ☐ Communal wells  
☐ Individual wells ☐ Other (describe below)
- 

Sewage Treatment

- ☒ Municipal sewers ☐ Communal system  
☐ Septic tank and tile bed in good working order ☐ Other (describe below)
- 

Storm Drainage

- ☒ Storm sewers ☐ Open ditches  
☐ Other (describe below)
- 

2. Existing or proposed access to subject lands

- ☒ Municipal road ☐ Provincial highway  
☐ Unopened road ☐ Other (describe below)

Name of road/street:

Yeager Ave

---

## G. Other Information

1. Does this application involve a local business? ☐ Yes ☒ No

If yes, how many people are employed on the subject lands?

---

2. Is there any other information that you think may be useful in the review of this application? If so, explain below or attach on a separate page.
-

#### H. Supporting Material to be submitted by Applicant

In order for your application to be considered complete, folded hard copies (number of paper copies as directed by the planner) and an **electronic version (PDF) of the site plan drawings, additional plans, studies and reports** will be required, including but not limited to the following details:

1. Concept/Layout Plan
2. All measurements in metric
3. Existing and proposed easements and right of ways
4. Parking space totals – required and proposed
5. All dimensions of the subject lands
6. Dimensions and setbacks of all buildings and structures
7. Location and setbacks of septic system and well from all existing and proposed lot lines, and all existing and proposed structures
8. Names of adjacent streets
9. Natural features, watercourses and trees

In addition, the following additional plans, studies and reports, including but not limited to, **may** also be required as part of the complete application submission:

- ☐ Zoning Deficiency Form
- ☐ On-Site Sewage Disposal System Evaluation Form (to verify location and condition)
- ☐ Environmental Impact Study
- ☐ Geotechnical Study / Hydrogeological Review
- ☐ Minimum Distance Separation Schedule
- ☐ Record of Site Condition
- ☐ Agricultural Impact Assessment

Your development approval might also be dependent on Ministry of Environment Conservation and Parks, Ministry of Transportation or other relevant federal or provincial legislation, municipal by-laws or other agency approvals.

**All final plans must include the owner's signature as well as the engineer's signature and seal.**

### I. Transfers, Easements and Postponement of Interest


The owner acknowledges and agrees that if required it is their solicitor's responsibility on behalf of the owner for the registration of all transfer(s) of land to the County, and/or transfer(s) of easement in favour of the County and/or utilities. Also, the owner further acknowledges and agrees that it is their solicitor's responsibility on behalf of the owner for the registration of postponements of any charges in favour of the County.

### Permission to Enter Subject Lands

Permission is hereby granted to Norfolk County officers, employees or agents, to enter the premises subject to this application for the purposes of making inspections associated with this application, during normal and reasonable working hours.

### Freedom of Information

For the purposes of the *Municipal Freedom of Information and Protection of Privacy Act*, I authorize and consent to the use by or the disclosure to any person or public body any information that is collected under the authority of the *Planning Act, R.S.O. 1990, c. P. 13* for the purposes of processing this application.

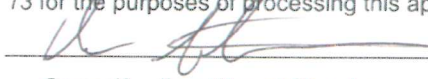  
Owner/Applicant/Agent Signature


Oct. 12/21  
Date

### J. Owner's Authorization


If the applicant/agent is not the registered owner of the lands that is the subject of this application, the owner must complete the authorization set out below.

I/We Don & Judy Wilson am/are the registered owner(s) of the lands that is the subject of this application.

I/We authorize Mary Elder of Elder Plans Inc. to make this application on my/our behalf and to provide any of my/our personal information necessary for the processing of this application. Moreover, this shall be your good and sufficient authorization for so doing.

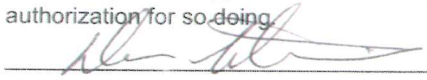  
Owner

Oct 12/21  
Date

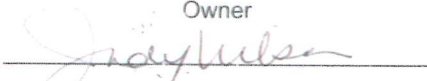  
Owner

Oct 12/21  
Date


**K. Declaration**

I, Mary Elder of Norfolk County

solemnly declare that:


all of the above statements and the statements contained in all of the exhibits transmitted herewith are true and I make this solemn declaration conscientiously believing it to be true and knowing that it is of the same force and effect as if made under oath and by virtue of *The Canada Evidence Act*.

Declared before me at:

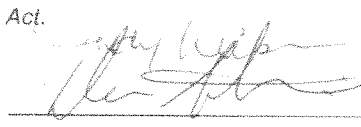  
Owner/Applicant/Agent Signature

In Pt. Dover

This 22/12 day of Dec.

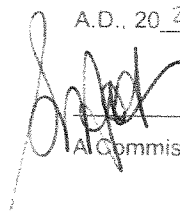A.D., 2022  Sherry Ann Mott, a  
Commissioner, etc., Province of Ontario,  
for the Corporation of Norfolk County.  
Expires January 5, 2023.

A Commissioner, etc.

**SKETCH FOR  
SEVERANCE APPLICATION  
PREPARED FOR  
DON WILSON  
#11 YEAGER STREET  
SIMCOE**


SCALE: 1 : 500

JEWITT AND DIXON LTD.

DECEMBER 7, 2020

© COPYRIGHT JEWITT AND DIXON LTD. 2020

NO PERSON MAY COPY, REPRODUCE, DISTRIBUTE, OR ALTER THIS PLAN, IN WHOLE  
OR IN PART, WITHOUT THE WRITTEN PERMISSION OF JEWITT AND DIXON LTD.

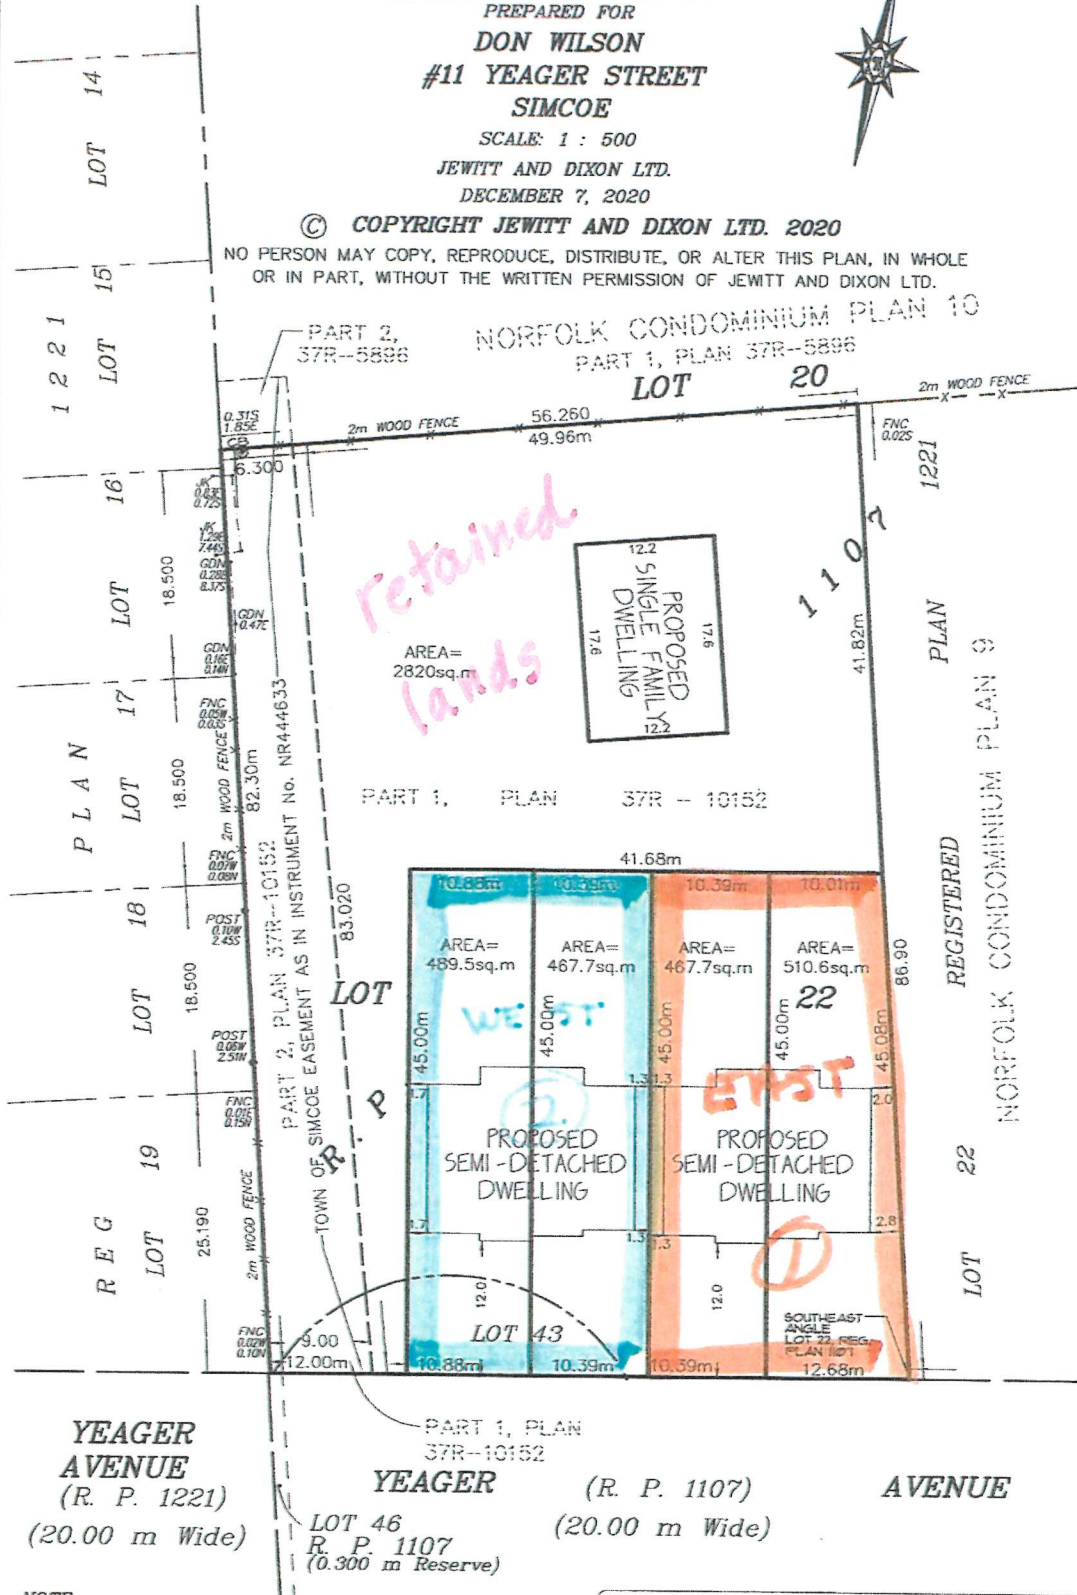

**NOTE:**

THIS PLAN IS IN METRIC AND CAN BE CONVERTED  
TO IMPERIAL BY MULTIPLYING BY 3.2808

**CAUTION:**

THIS IS NOT A PLAN OF SURVEY AND SHALL NOT  
BE USED FOR PURPOSES OTHER THAN THE  
PURPOSE INDICATED IN THE TITLE BLOCK.

**JEWITT AND DIXON LTD.  
ONTARIO LAND SURVEYORS**


R.R.1, SIMCOE, ONTARIO, N3Y 4J9  
(51 PARK ROAD)

PHONE: (519) 426-0842 FAX: (519) 426-1034  
E-mail: surveyors@amtelecom.net

© COPYRIGHT JEWITT AND DIXON LTD. 2020

NO PERSON MAY COPY, REPRODUCE, DISTRIBUTE, OR ALTER THIS PLAN, IN WHOLE OR IN PART, WITHOUT THE WRITTEN PERMISSION OF JEWITT AND DIXON LTD.

NORFOLK CONDOMINIUM PLAN 10  
PART 1, PLAN 37B-5896

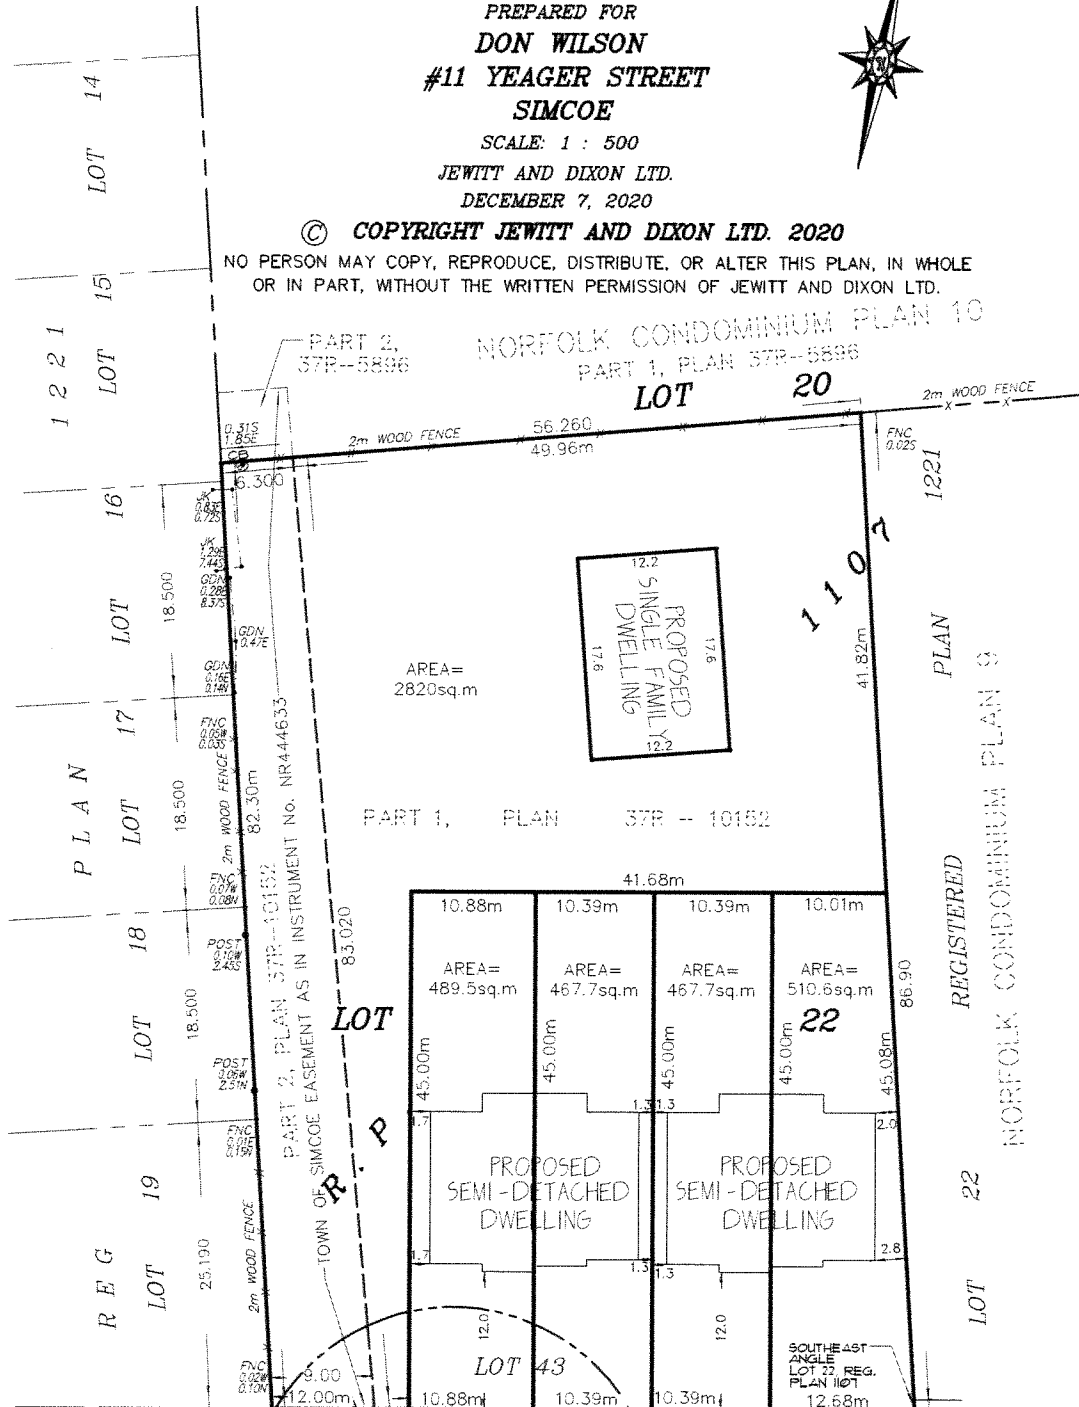

YEAGER

(R. P. 1107)

*AVENUE*

LOT 46  
R. P. 1107  
(0.300 m Reserve)

(20.00 m Wide)


THIS PLAN IS IN METRIC AND CAN BE CONVERTED  
TO IMPERIAL BY MULTIPLYING BY 3.2808

THIS IS NOT A PLAN OF SURVEY AND SHALL NOT  
BE USED FOR PURPOSES OTHER THAN THE  
PURPOSE INDICATED IN THE TITLE BLOCK.

R.R.1, SIMCOE, ONTARIO, N3Y 4J9  
(51 PARK ROAD)

PHONE: (519) 426-0842 FAX: (519) 426-1034  
E-mail: [surveyors@amtelecom.net](mailto:surveyors@amtelecom.net)



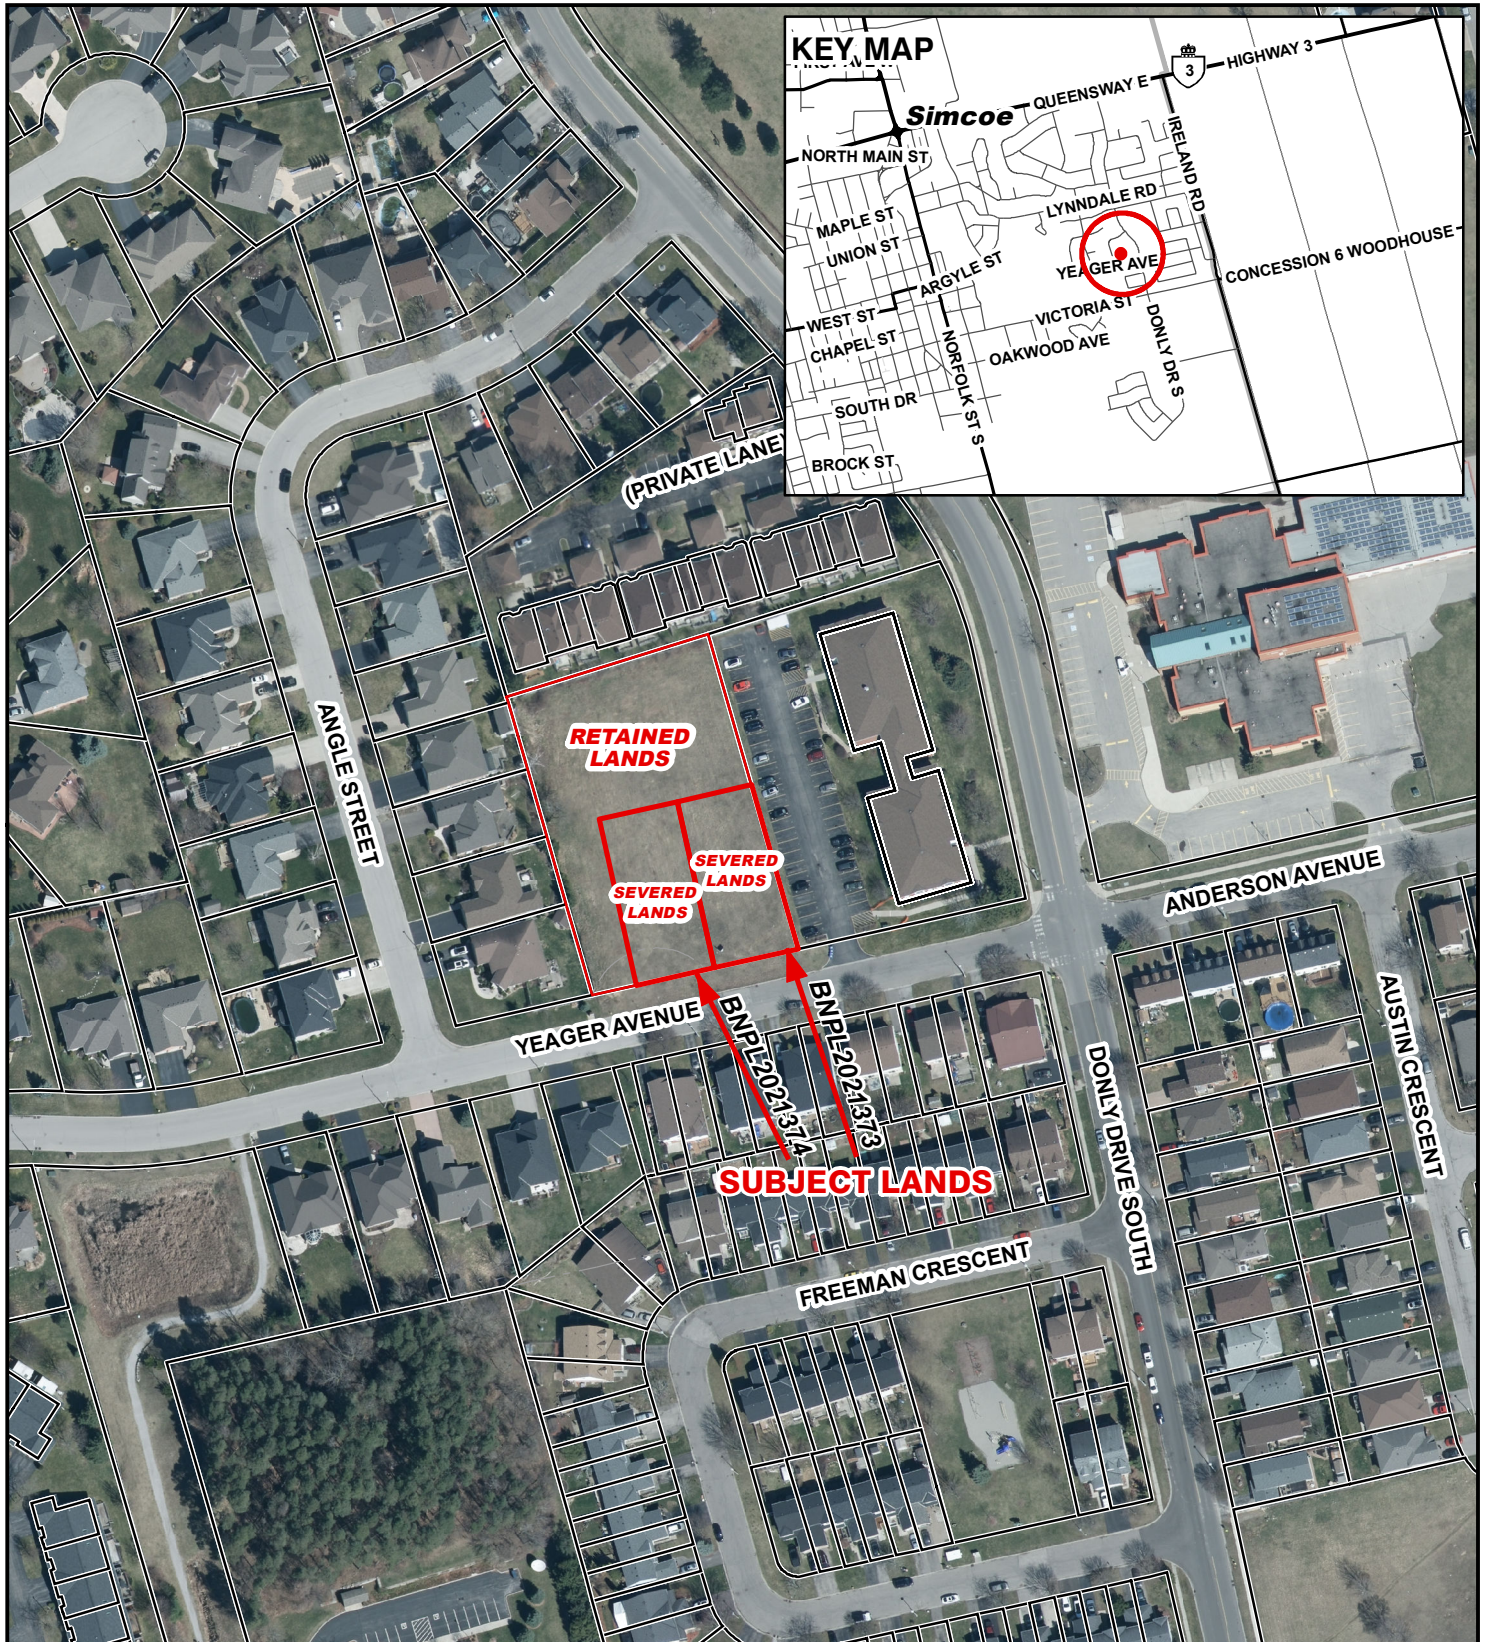


**Legend**

- Subject Lands
- Lands Owned


2020 Air Photo

2021-11-29

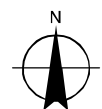


10 5 0 10 20 30 40  
 Meters



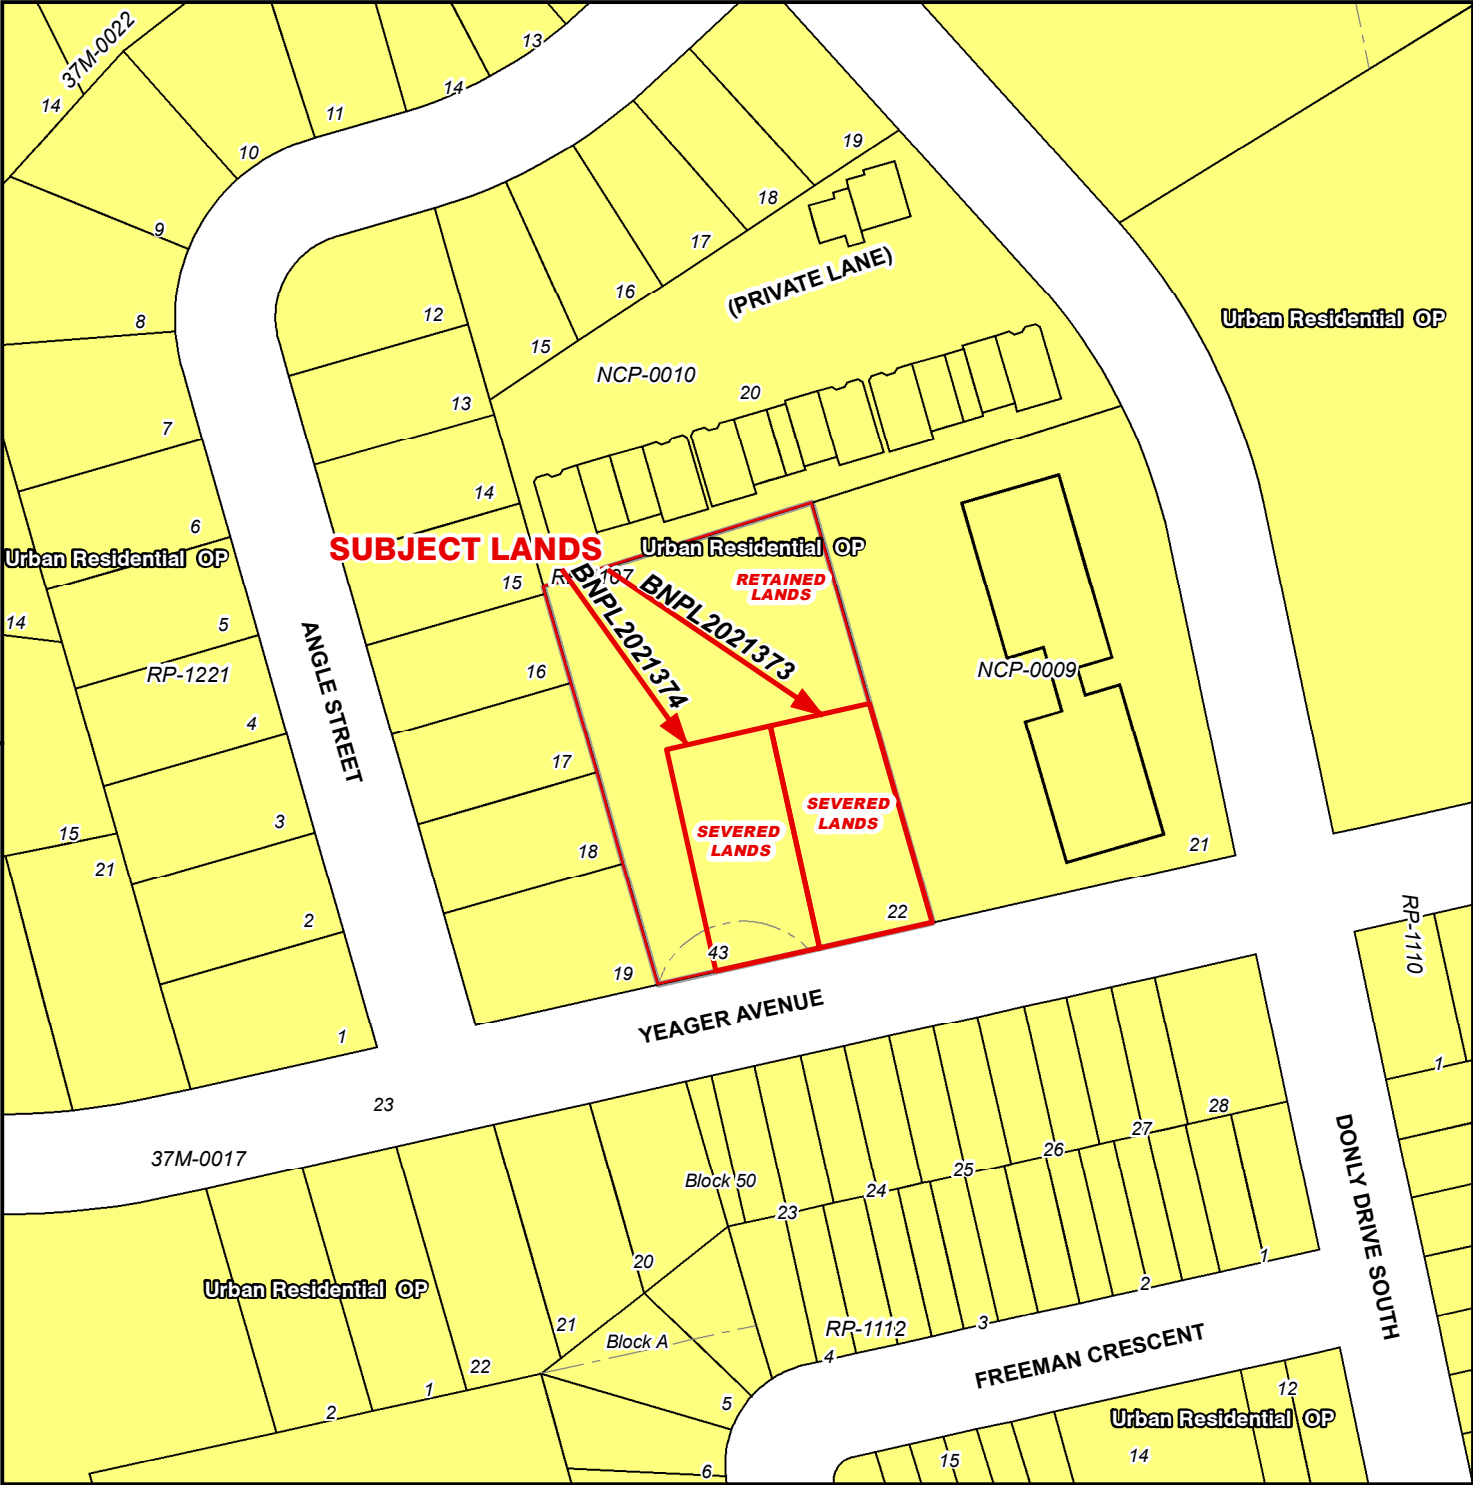



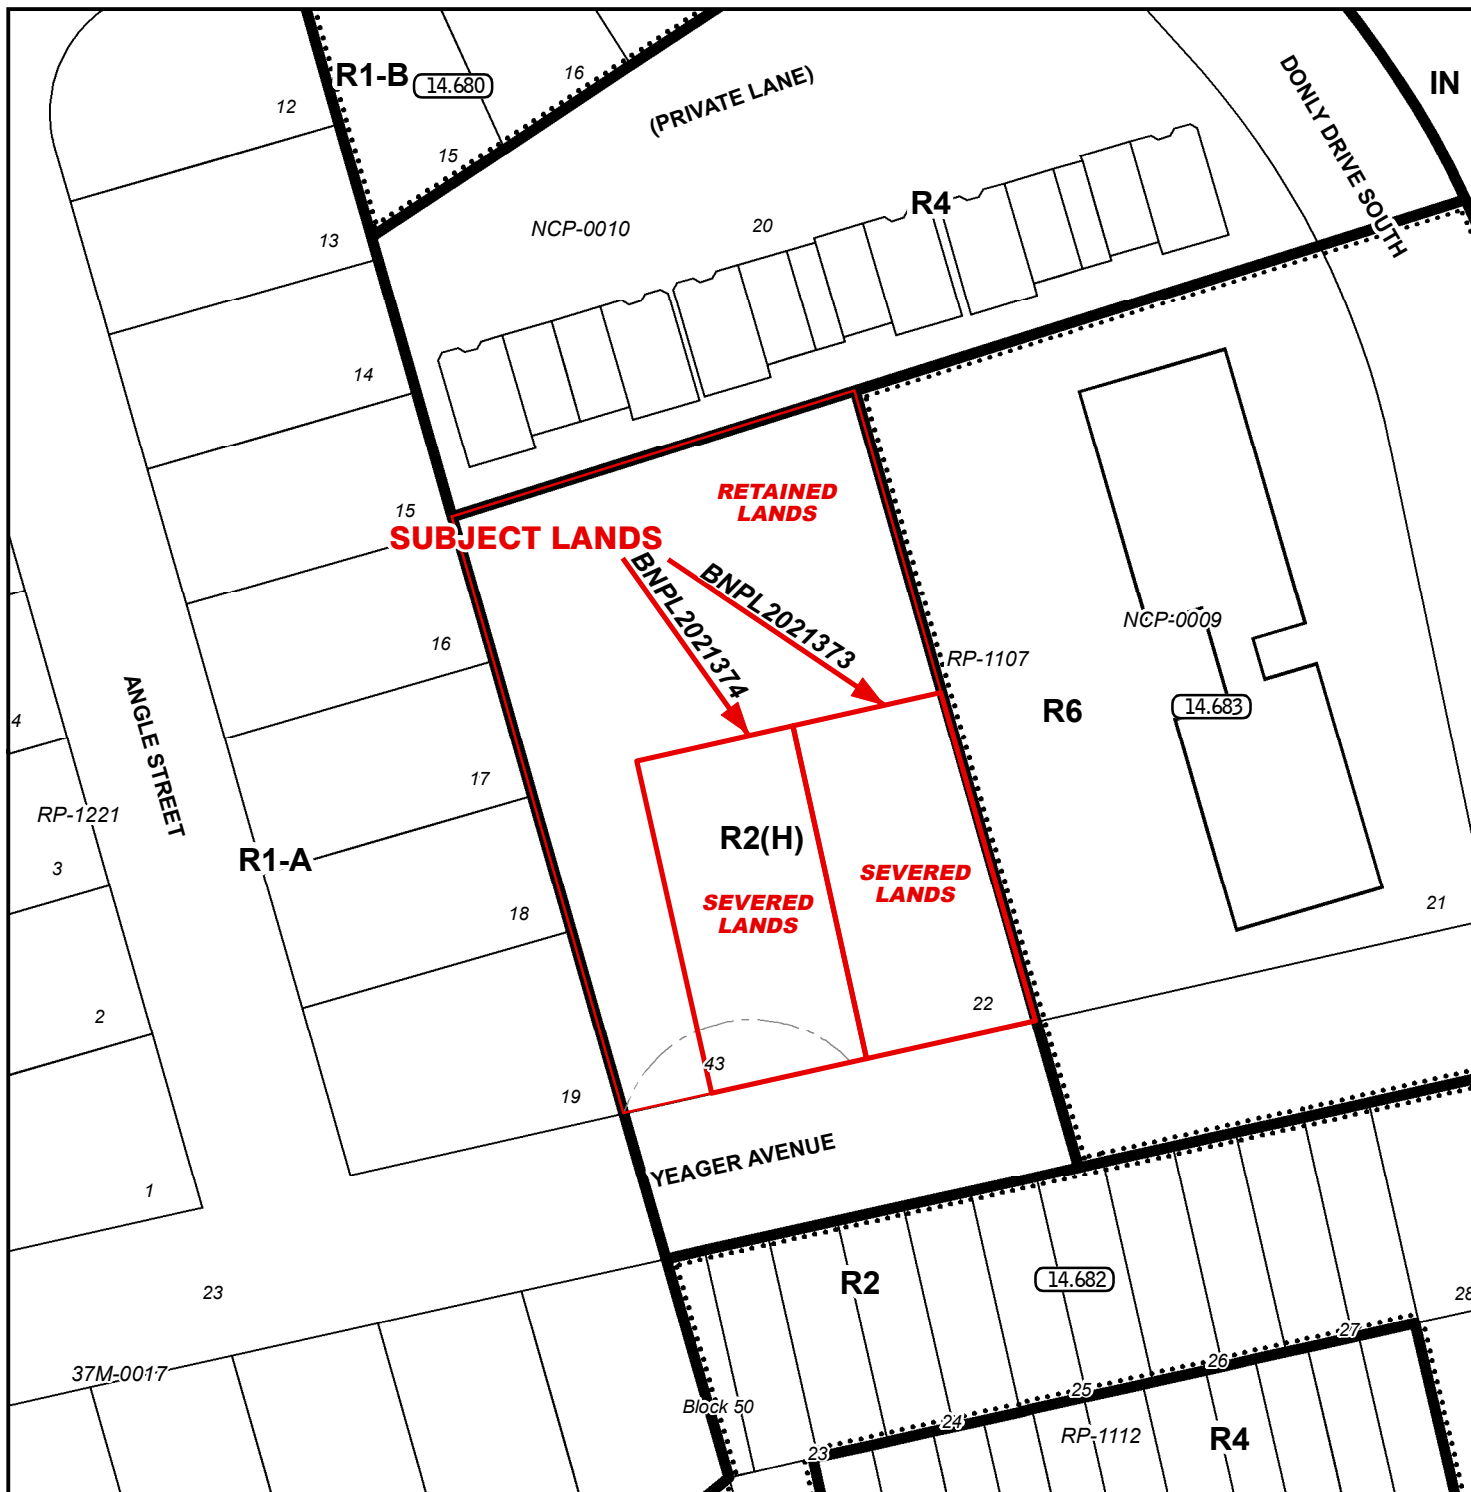


2021-11-29

**LEGEND**

- Subject Lands
- Lands Owned

**ZONING BY-LAW 1-Z-2014**


- (H) - Holding
- IN - Neighbourhood Institutional Zone
- R1-A - Residential R1-A Zone
- R1-B - Residential R1-B Zone
- R2 - Residential R2 Zone
- R4 - Residential R4 Zone
- R6 - Residential R6 Zone

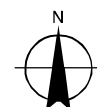

8 4 0 8 16 24 32 Meters

## Urban Area of SIMCOE

BNPL2021374

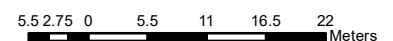


# LOCATION OF LANDS AFFECTED

## CONCEPTUAL PLAN

Urban Area of SIMCOE

BNPL2021373


BNPL2021374

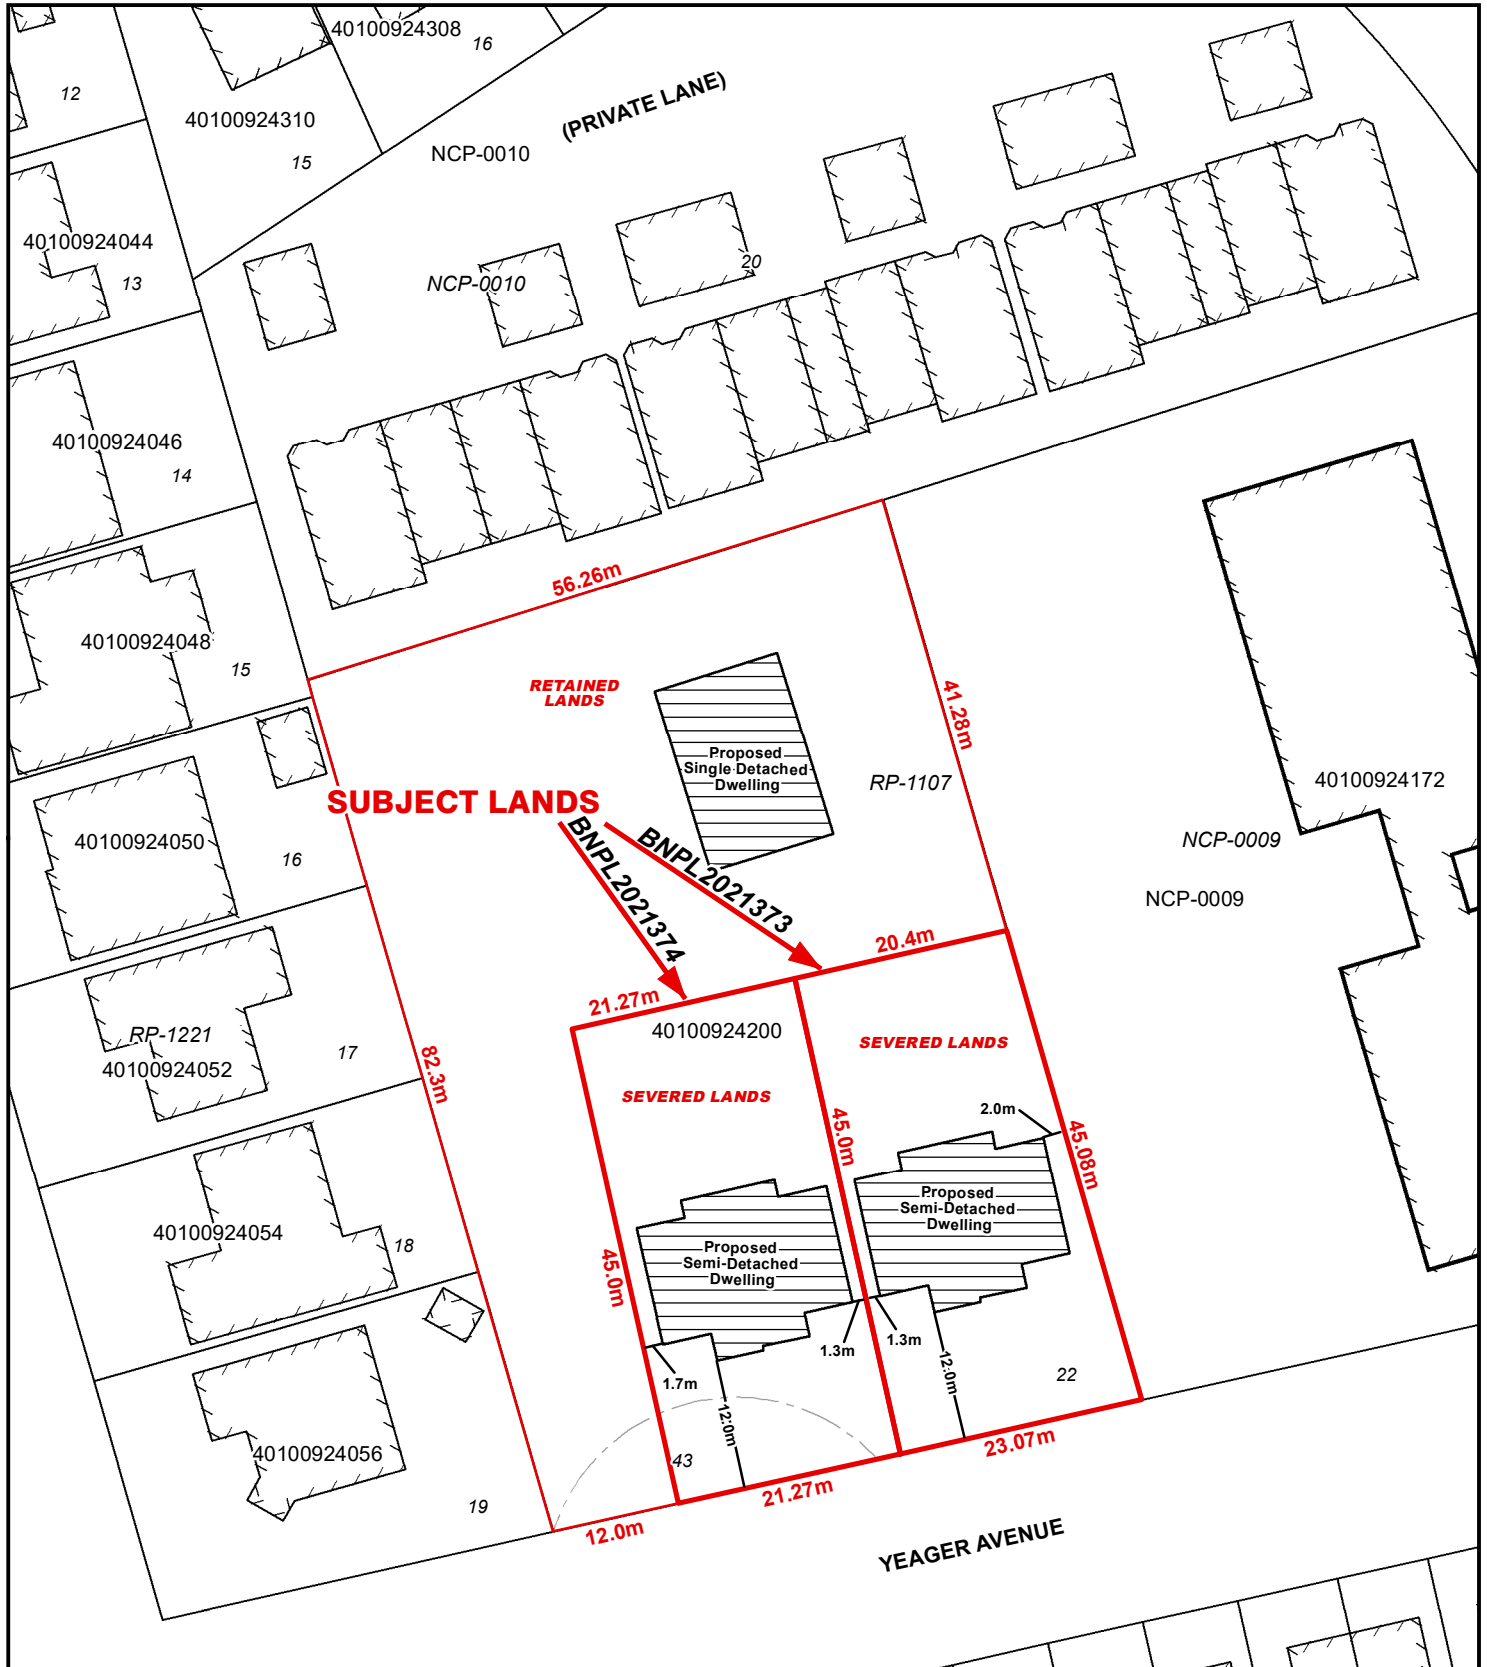

### Legend

- Subject Lands
- Lands Owned

2021-11-29

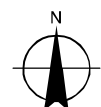

5.5 2.75 0 5.5 11 16.5 22 Meters