

Committee of Adjustment Application to Planning Department

Complete Application

A complete Committee of Adjustment application consists of the following:

1. A properly completed and signed application form (signature must on original version);
2. Supporting information adequate to illustrate your proposal as listed in **Section H** of this application form (plans are required in paper copy and digital PDF format);
3. Written authorization from all registered owners of the subject lands where the applicant is not the owner as per Section N; and,
4. Cash, debit or cheque payable to Norfolk County in the amount set out in the Norfolk County User Fees By-Law.

Planning application development fees are not required with the submission of your completed and signed development application. Your planning application fee will be determined by the planner when your application has been verified and deemed complete. Prepayments will not be accepted.

5. Completed applications are to be mailed to the attention of **Secretary Treasurer – Committee of Adjustment**: 185 Robinson Street, Suite 200, Simcoe, ON N3Y 5L6 or email your application committee.of.adjustment@norfolkcounty.ca. Make sure submissions are clearly labelled including address, name, and application type. Failure to do so may impact the timing of your application.

The above listed items are required to ensure that your application is given full consideration. An incomplete or improperly prepared application will not be accepted and may result in delays during the processing of the application. This application must be typed or printed in ink and completed in full.

Please review all of the important information summarised below.

Before your Application is Submitted

A pre-consultation meeting is not usually required for Committee of Adjustment applications; however, discussion with Planning Department staff prior to the submission of an application is **strongly encouraged**. The purpose of communicating with a planner **before** you submit your application is: to review your proposal / application, to discuss potential issues; and to determine the required supporting information and materials to be submitted with your application before it can be considered complete by staff. You might find it helpful to retain the services of an independent professional (such as a registered professional planner) to help you with your application. Information about the Official Plan and Zoning By-law can be found on the County website: www.norfolkcounty.ca/planning

After Your Application is Submitted

Once your payment has been received and the application submitted, in order for your application to be deemed complete all of the components noted above are required.

Incomplete applications will be identified and returned to the applicant. The *Planning Act* permits up to 30 days to review and deem an application complete.

Once your application has been deemed complete by the Planning Department, it is then circulated to public agencies and County departments for review and comment. A sign is also provided that is required to be posted on the subject lands that summarizes the application and identifies the committee meeting date. The comments received from members of the community will be included in the planning report and will inform any recommendations in relation to the application.

If the subject lands are located in an area that is regulated by either the Long Point Region Conservation Authority or by the Grand River Conservation Authority an additional fee will be required if review by the applicable agency is deemed necessary. A separate cheque payable to the Long Point Region Conservation Authority or the Grand River Conservation Authority is required in accordance with their fee schedule at the same time your application is submitted.

Additional studies required as part of the complete application shall be at the sole expense of the applicant. In some instances peer reviews may be necessary to review particular studies and that the cost shall be at the expense of the applicant. The company to complete the peer review shall be selected by the County.

If the application is withdrawn prior to the circulation to commenting agencies, the entire original fee will be refunded. If withdrawn after the circulation to agencies, half the original fee will be refunded. No refund is available after the public meeting and/or approval of application.

Notification Sign Requirements

Planning Department staff may post a notification sign on your property in advance of the public meeting on your behalf. Please keep this sign posted until you have received a notice in the mail indicating that the Secretary Treasurer received no appeals. However, it is the applicant's responsibility to ensure that the sign is correctly posted within the statutory timeframes, according to the *Planning Act*. Failure to post a sign in advance of the public meeting in accordance with statutory requirements will impact the timing of your application at the Committee of Adjustment meeting. Applicants are responsible for removal of the sign following the appeal period. The signs are recyclable and can be placed in your blue box.

Contact Us

For additional information or assistance in completing this application, please contact a planner at 519-426-5870 ext. 1842 or Committee.of.Adjustment@NorfolkCounty.ca



Revised April 2023
Committee of Adjustment Development Application

For Office Use Only:

File Number	_____	Application Fee	_____
Related File Number	_____	Conservation Authority Fee	_____
Pre-consultation Meeting	_____	Well & Septic Info Provided	_____
Application Submitted	_____	Planner	_____
Complete Application	_____	Public Notice Sign	_____

Check the type of planning application(s) you are submitting.

- ☒ Consent/Severance/Boundary Adjustment
- ☐ Surplus Farm Dwelling Severance and Zoning By-law Amendment
- ☐ Minor Variance
- ☐ Easement/Right-of-Way

Property Assessment Roll Number: 54202008600

A. Applicant Information

Name of Owner

PETER & HENRY GUBBELS

It is the responsibility of the owner or applicant to notify the planner of any changes in ownership within 30 days of such a change.

Address

1283 CTU Rd 21

Town and Postal Code

DELHI ONT N4B-2W4

Phone Number

519-550-6563

Cell Number

519-875-2487

Email

henjlor@gmail.com

Name of Applicant

Willem Bisschop

Address

1255 Norfolk County rd 21

Town and Postal Code

Delhi ON N4B 2W4

Phone Number

519-788-7909

Cell Number

519-788-7909

Email

bisschopsdandf@gmail.com

Name of Agent

Same as applicant.

Address

Town and Postal Code

Phone Number

Cell Number

Email

Please specify to whom all communications should be sent. Unless otherwise directed, all correspondence and notices in respect of this application will be forwarded to the owner and agent noted above.

☒ Owner

☒ Agent

☒ Applicant

Names and addresses of any holder of any mortgagees, charges or other encumbrances on the subject lands:

B. Location, Legal Description and Property Information

1. Legal Description (include Geographic Township, Concession Number, Lot Number, Block Number and Urban Area or Hamlet):

North Walsingham Con 14 PT Lot 16
RP 37R10482 Part 2

Municipal Civic Address: 1255 Norfolk County rd 21 Delhi

Present Official Plan Designation(s): Agricultural

Present Zoning: A

2. Is there a special provision or site specific zone on the subject lands?

☐ Yes ☒ No If yes, please specify:

3. Present use of the subject lands:

1255 Norfolk County Rd 21 is used for residential.
The present use of the land around 1255 Norfolk
County rd 21 is Non agricultural use due to
dilapidated buildings, ~~foundations~~ foundations

4. Please describe **all existing** buildings or structures on the subject lands and whether they are to be retained, demolished or removed. If retaining the buildings or structures, please describe the type of buildings or structures, and illustrate the setback, in metric units, from front, rear and side lot lines, ground floor area, gross floor area, lot coverage, number of storeys, width, length, and height on your attached sketch which must be included with your application:

- storage shed (22' x 95') to be retained.
- storage shed (16' x 30') to be removed

5. If an addition to an existing building is being proposed, please explain what it will be used for (for example a bedroom, kitchen, or bathroom). If new fixtures are proposed, please describe.

6. Please describe **all proposed** buildings or structures/additions on the subject lands. Describe the type of buildings or structures/additions, and illustrate the setback, in metric units, from front, rear and side lot lines, ground floor area, gross floor area, lot coverage, number of storeys, width, length, and height on your attached sketch which must be included with your application:

7. Are any existing buildings on the subject lands designated under the *Ontario Heritage Act* as being architecturally and/or historically significant? Yes ☐ No ☒

If yes, identify and provide details of the building:

8. If known, the length of time the existing uses have continued on the subject lands:

9. Existing use of abutting properties:

Agriculture

10. Are there any easements or restrictive covenants affecting the subject lands?

☐ Yes ☒ No If yes, describe the easement or restrictive covenant and its effect:

C. Purpose of Development Application

Note: Please complete all that apply. **Failure to complete this section will result in an incomplete application.**

1. Site Information (Please refer to Zoning By-law to confirm permitted dimensions)

	Existing	Permitted	Provision	Proposed	Deficiency
Lot frontage	33.83			33.83	
Lot depth	103.02			178.18	
Lot width	33.83			47.53	
Lot area	3777.37			7825.55	
Lot coverage	3777.37			7,825.55	
Front yard					
Rear yard					
Height					
Left interior side yard					
Right interior side yard					
Exterior side yard (corner lot)					
Parking Spaces (number)					
Aisle width					
Stall size					
Loading Spaces					
Other Accessory Building	197.2	200 m ²		197.2	

2. Please explain why it is not possible to comply with the provision(s) of the Zoning By-law:

3. **Consent/Severance/Boundary Adjustment:** Description of land intended to be severed in metric units:

Frontage: 47.53 m

Depth: 91.943 m

Width: 52.596 m

Lot Area: 4048.18 sq m

Present Use: Storage shed

Proposed Use: own the storage shed and square off property

Proposed final lot size (if boundary adjustment): 7825.55 sq m

If a boundary adjustment, identify the assessment roll number and property owner of the lands to which the parcel will be added: 54202008605

Willem Bisschop

Description of land intended to be retained in metric units:

Frontage: 33.834 m

Depth: 103.02 m

Width: 33.834 m

Lot Area: 3777.37 sq m

Present Use: yard space

Proposed Use: yard space

Buildings on retained land: 3m x 3m garden shed to be demolished.

4. **Easement/Right-of-Way:** Description of proposed right-of-way/easement in metric units:

Frontage:

Depth:

Width: _____
Area: _____
Proposed Use: _____

5. Surplus Farm Dwelling Severances Only: List all properties in Norfolk County, which are owned and farmed by the applicant and involved in the farm operation

Owners Name: _____
Roll Number: _____
Total Acreage: _____
Workable Acreage: _____
Existing Farm Type: (for example: corn, orchard, livestock) _____
Dwelling Present?: ☐ Yes ☐ No If yes, year dwelling built _____
Date of Land Purchase: _____

Owners Name: _____
Roll Number: _____
Total Acreage: _____
Workable Acreage: _____
Existing Farm Type: (for example: corn, orchard, livestock) _____
Dwelling Present?: ☐ Yes ☐ No If yes, year dwelling built _____
Date of Land Purchase: _____

Owners Name: _____
Roll Number: _____
Total Acreage: _____
Workable Acreage: _____
Existing Farm Type: (for example: corn, orchard, livestock) _____
Dwelling Present?: ☐ Yes ☐ No If yes, year dwelling built _____
Date of Land Purchase: _____

Owners Name: _____
Roll Number: _____
Total Acreage: _____
Workable Acreage: _____
Existing Farm Type: (for example: corn, orchard, livestock) _____
Dwelling Present?: ☐ Yes ☐ No If yes, year dwelling built _____
Date of Land Purchase: _____

Owners Name: _____
Roll Number: _____
Total Acreage: _____
Workable Acreage: _____
Existing Farm Type: (for example: corn, orchard, livestock) _____
Dwelling Present?: ☐ Yes ☐ No If yes, year dwelling built _____
Date of Land Purchase: _____

Note: If additional space is needed please attach a separate sheet.

D. All Applications: Previous Use of the Property

1. Has there been an industrial or commercial use on the subject lands or adjacent lands? ☐ Yes ☒ No ☐ Unknown

If yes, specify the uses (for example: gas station, or petroleum storage):

2. Is there reason to believe the subject lands may have been contaminated by former uses on the site or adjacent sites? ☐ Yes ☒ No ☐ Unknown

3. Provide the information you used to determine the answers to the above questions:

I talked to the previous owner who knew the history of the property. This property has never been zoned commercial.

4. If you answered yes to any of the above questions in Section D, a previous use inventory showing all known former uses of the subject lands, or if appropriate, the adjacent lands, is needed. Is the previous use inventory attached? ☐ Yes ☐ No

E. All Applications: Provincial Policy

1. Is the requested amendment consistent with the provincial policy statements issued under subsection 3(1) of the *Planning Act*, R.S.O. 1990, c. P. 13? ☒ Yes ☐ No

If no, please explain:

2. It is owner's responsibility to be aware of and comply with all relevant federal or provincial legislation, municipal by-laws or other agency approvals, including the Endangered Species Act, 2007. Have the subject lands been screened to ensure that development or site alteration will not have any impact on the habitat for endangered or threatened species further to the provincial policy statement subsection 2.1.7? ☒ Yes ☐ No

If no, please explain:

3. Have the subject lands been screened to ensure that development or site alteration will not have any impact on source water protection? ☒ Yes ☐ No

If no, please explain:

Note: If in an area of source water Wellhead Protection Area (WHPA) A, B or C please attach relevant information and approved mitigation measures from the Risk Manager Official.

4. All Applications: Are any of the following uses or features on the subject lands or within 500 metres of the subject lands, unless otherwise specified? Please check boxes, if applicable.

Livestock facility or stockyard (submit MDS Calculation with application)

☐ On the subject lands or ☐ within 500 meters – distance /

Wooded area

☐ On the subject lands or ☐ within 500 meters – distance /

Municipal Landfill

☐ On the subject lands or ☐ within 500 meters – distance /

Sewage treatment plant or waste stabilization plant

☐ On the subject lands or ☐ within 500 meters – distance /

Provincially significant wetland (class 1, 2 or 3) or other environmental feature

☐ On the subject lands or ☐ within 500 meters – distance /

Floodplain

☐ On the subject lands or ☐ within 500 meters – distance /

Rehabilitated mine site

☐ On the subject lands or ☐ within 500 meters – distance /

Non-operating mine site within one kilometre

☐ On the subject lands or ☐ within 500 meters – distance /

Active mine site within one kilometre

☐ On the subject lands or ☐ within 500 meters – distance /

Industrial or commercial use (specify the use(s))

☐ On the subject lands or ☐ within 500 meters – distance /

Active railway line

☐ On the subject lands or ☐ within 500 meters – distance /

Seasonal wetness of lands

☐ On the subject lands or ☐ within 500 meters – distance /

Erosion

☐ On the subject lands or ☐ within 500 meters – distance /

Abandoned gas wells

☐ On the subject lands or ☐ within 500 meters – distance /

F. All Applications: Servicing and Access

1. Indicate what services are available or proposed:

Water Supply

- ☐ Municipal piped water
☒ Individual wells

- ☐ Communal wells
☐ Other (describe below)

existing property has a sand point well

Sewage Treatment

- ☐ Municipal sewers
☒ Septic tank and tile bed in good working order
- ☐ Communal system
☐ Other (describe below)

existing property has a septic tank and tile bed.

Storm Drainage

- ☐ Storm sewers
☒ Open ditches
- ☐ Other (describe below)

2. Existing or proposed access to subject lands:

- ☒ Municipal road
☐ Unopened road
- ☐ Provincial highway
☐ Other (describe below)

Name of road/street:

Norfolk County rd 21

G. All Applications: Other Information

1. Does the application involve a local business? ☐ Yes ☒ No

If yes, how many people are employed on the subject lands?

2. Is there any other information that you think may be useful in the review of this application? If so, explain below or attach on a separate page.

H. Supporting Material to be submitted by Applicant

In order for your application to be considered complete, folded hard copies (number of paper copies as directed by the planner) and an **electronic version (PDF) of the site plan drawings, additional plans, studies and reports** will be required, including but not limited to the following details:

1. Concept/Layout Plan
2. All measurements in metric
3. Existing and proposed easements and right of ways
4. Parking space totals – required and proposed
5. All dimensions of the subject lands
6. Dimensions and setbacks of all buildings and structures
7. Location and setbacks of septic system and well from all existing and proposed lot lines, and all existing and proposed structures
8. Names of adjacent streets
9. Natural features, watercourses and trees

In addition, the following additional plans, studies and reports, including but not limited to, **may** also be required as part of the complete application submission:

- ☐ On-Site Sewage Disposal System Evaluation Form (to verify location and condition)
- ☐ Environmental Impact Study
- ☐ Geotechnical Study / Hydrogeological Review
- ☐ Minimum Distance Separation Schedule
- ☐ Record of Site Condition

Your development approval might also be dependent on Ministry of Environment Conservation and Parks, Ministry of Transportation or other relevant federal or provincial legislation, municipal by-laws or other agency approvals.

All final plans must include the owner's signature as well as the engineer's signature and seal.

I. Transfers, Easements and Postponement of Interest

The owner acknowledges and agrees that if required it is their solicitor's responsibility on behalf of the owner for the registration of all transfer(s) of land to the County, and/or transfer(s) of easement in favour of the County and/or utilities. Also, the owner further acknowledges and agrees that it is their solicitor's responsibility on behalf of the owner for the registration of postponements of any charges in favour of the County.

Permission to Enter Subject Lands

Permission is hereby granted to Norfolk County officers, employees or agents, to enter the premises subject to this application for the purposes of making inspections associated with this application, during normal and reasonable working hours.

Freedom of Information

For the purposes of the *Municipal Freedom of Information and Protection of Privacy Act*, I authorize and consent to the use by or the disclosure to any person or public body any information that is collected under the authority of the *Planning Act, R.S.O. 1990, c. P. 13* for the purposes of processing this application.

Willem Bisschop

Owner/Applicant/Agent Signature

May 29, 2025

Date

J. Owner's Authorization

If the applicant/agent is not the registered owner of the lands that is the subject of this application, the owner must complete the authorization set out below.

I/We Peter & Henry Gubbels am/are the registered owner(s) of the lands that is the subject of this application.

I/We authorize Willem Bisschop to make this application on my/our behalf and to provide any of my/our personal information necessary for the processing of this application. Moreover, this shall be your good and sufficient authorization for so doing.

H. Gubbels

Owner

Peter Gubbels

Owner

July 26/2025

Date

July 26/2025

Date

***Note:** If property is owned by an Ontario Ltd. Corporation, Articles of Incorporation are required to be attached to the application.

K. Declaration

I, Willem Brisschop of Delhi

solemnly declare that:

all of the above statements and the statements contained in all of the exhibits transmitted herewith are true and I make this solemn declaration conscientiously believing it to be true and knowing that it is of the same force and effect as if made under oath and by virtue of *The Canada Evidence Act*.

Declared before me at:

Simcoe



Owner/Applicant/Agent Signature

In Norfolk County

This 25 day of August

A.D., 2025



A Commissioner, etc.

Olivia Catherine Davies, a
Commissioner, etc., Province of Ontario,
for the Corporation of Norfolk County.
Expires May 23, 2027.

SKETCH SHOWING
PROPOSED SEVERANCE

OF PART OF

LOT 16
CONCESSION 14

IN THE GEOGRAPHIC

TOWNSHIP OF NORTH WALSHINGHAM



IN

NORFOLK COUNTY

SCALE: 1 : 750



JEWITT AND DIXON LTD.

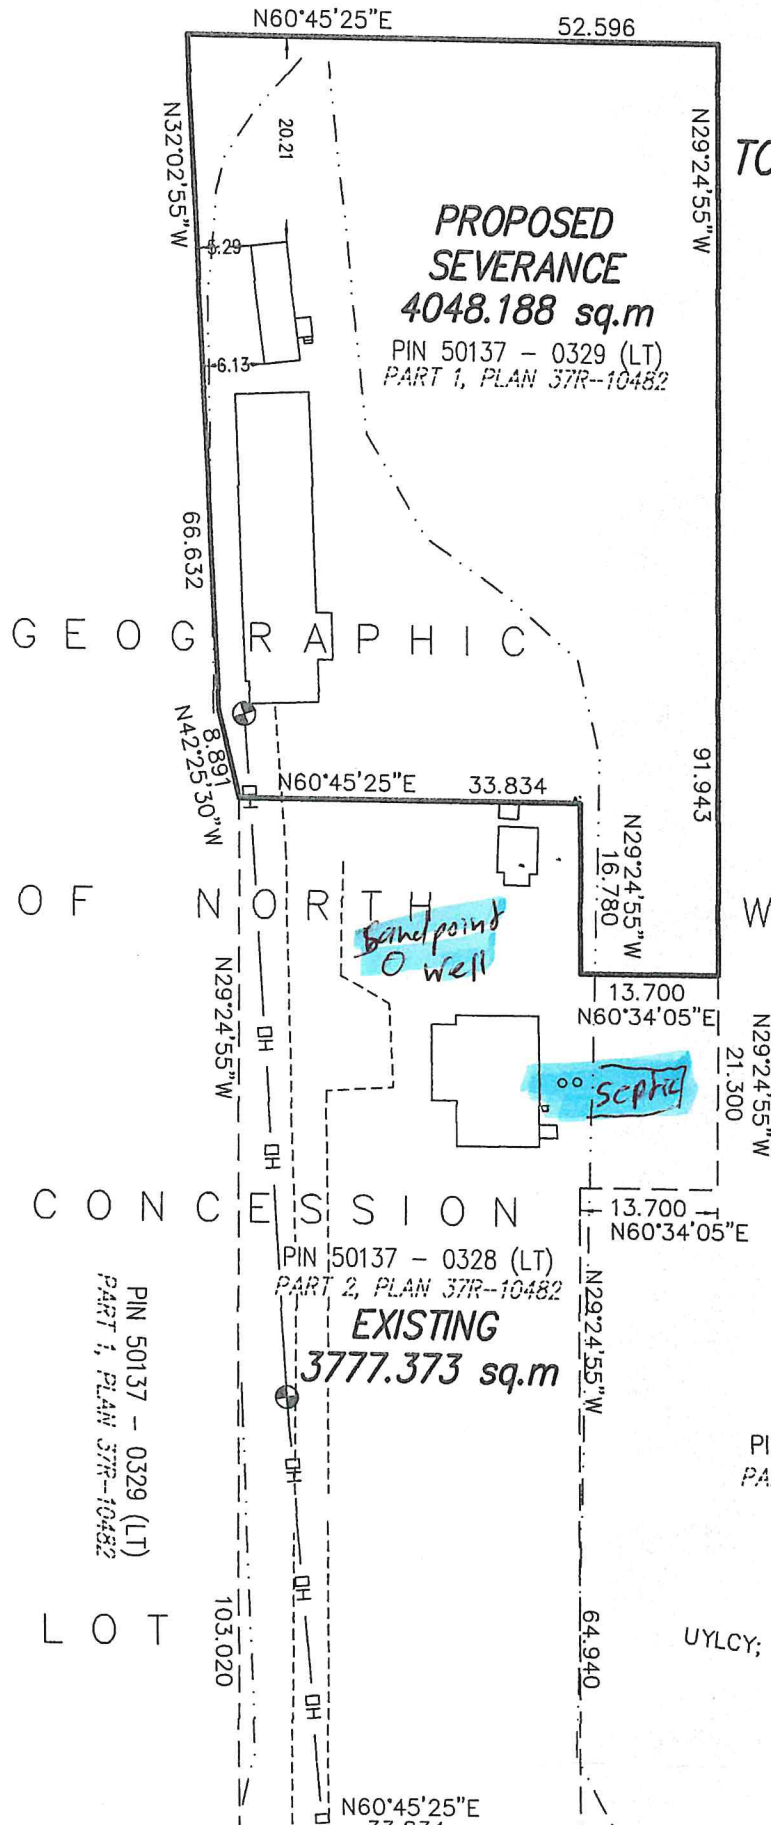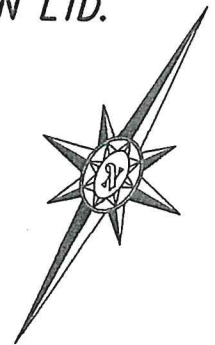

PIN 50137 - 0329 (LT)
PART 1, PLAN 37R-10482

UYLCY;

1 6

PART 1, PLAN 37R-4295

1 7

6.8m X 29m Storage shed
197.2m²

PIN 50137 - 0329 (LT)
PART 1, PLAN 37R-10482

old foundations

SKETCH SHOWING PROPOSED SEVERANCE

OF PART OF

LOT 16 CONCESSION 14

IN THE GEOGRAPHIC

TOWNSHIP OF NORTH WALSINGHAM



IN

NORFOLK COUNTY

SCALE: 1 : 750

7.5 0 30 METRES

JEWITT AND DIXON LTD.

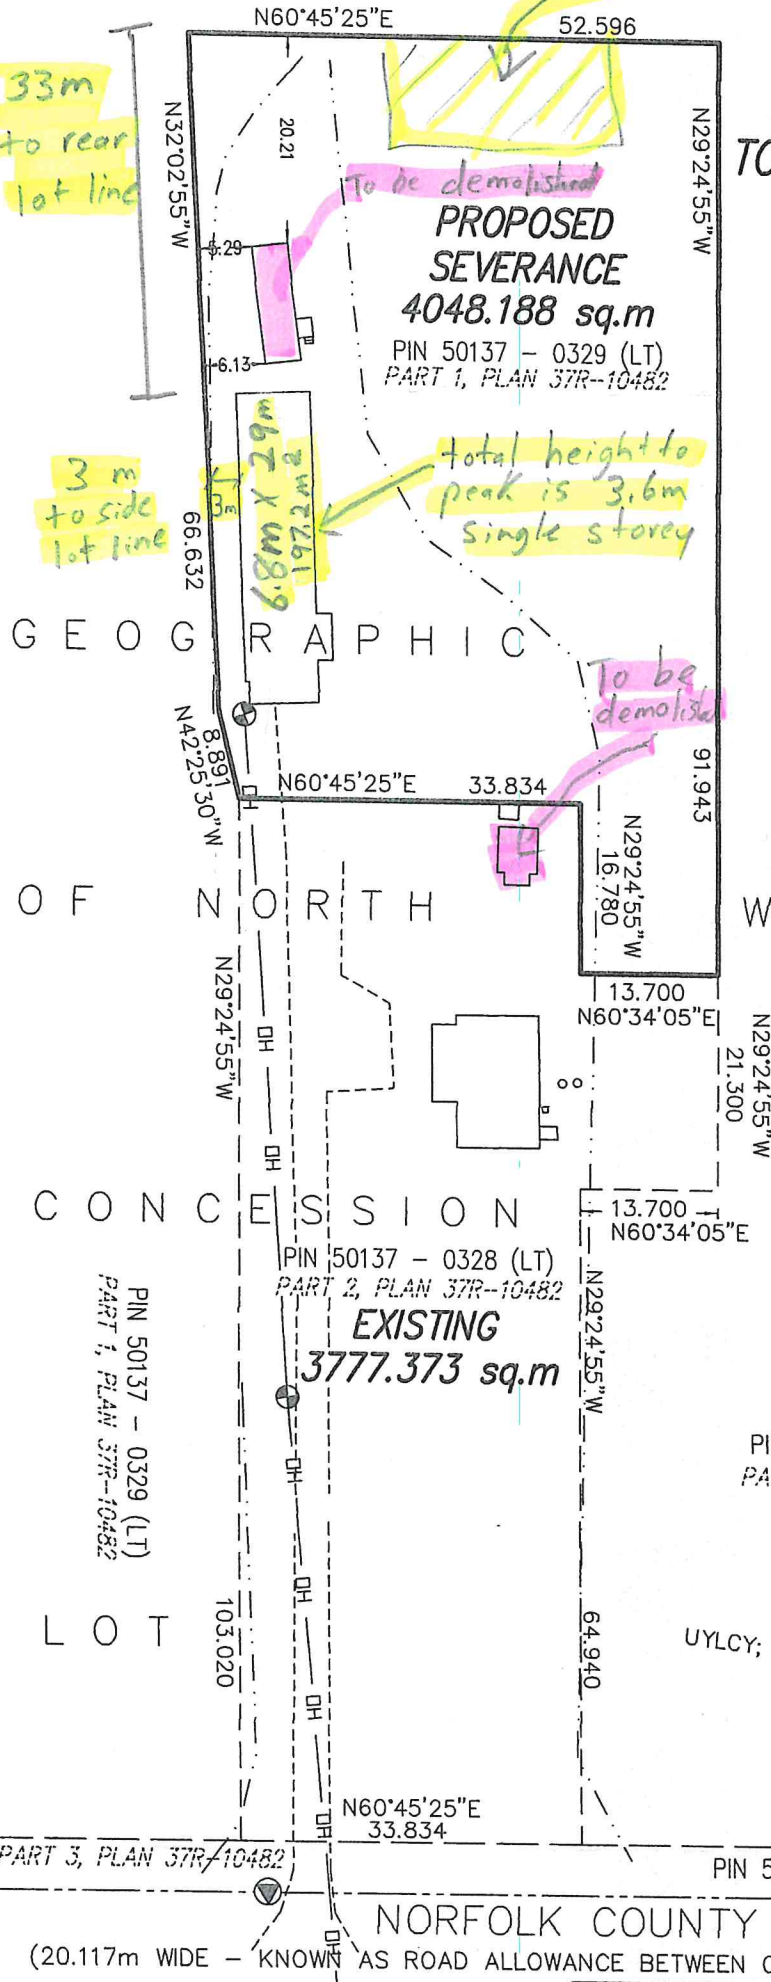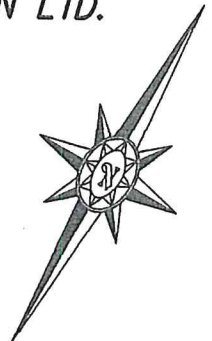


METRIC NOTE:

DISTANCES AND COORDINATES ARE METRIC AND CAN BE CONVERTED TO IMPERIAL BY DIVIDING BY 0.3048

© COPYRIGHT

JEWITT AND DIXON LTD. 2024

NO PERSON MAY COPY, REPRODUCE, DISTRIBUTE OR ALTER THIS PLAN IN WHOLE OR IN PART WITHOUT THE WRITTEN PERMISSION OF JEWITT AND DIXON LTD. IS STRICTLY PROHIBITED

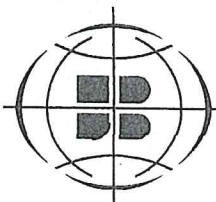

JEWITT AND DIXON

ONTARIO LAND SURVEYORS

A Division of Kim Husted Surveying Ltd.

650 Ireland Rd., Simcoe, ON N3Y 4K2

T: (519) 426-0842 www.jdbarnes.com

SURVEYING
MAPPING
GIS

DRAWN BY:

J.L.M.

CHECKED BY:

K.S.H.

REFERENCE NO.:


24-54-164-00

DATED:

FEBRUARY 6, 2025

MAP A
CONTEXT MAP
Geographic Township of NORTH WALSINGHAM

BNPL2025278

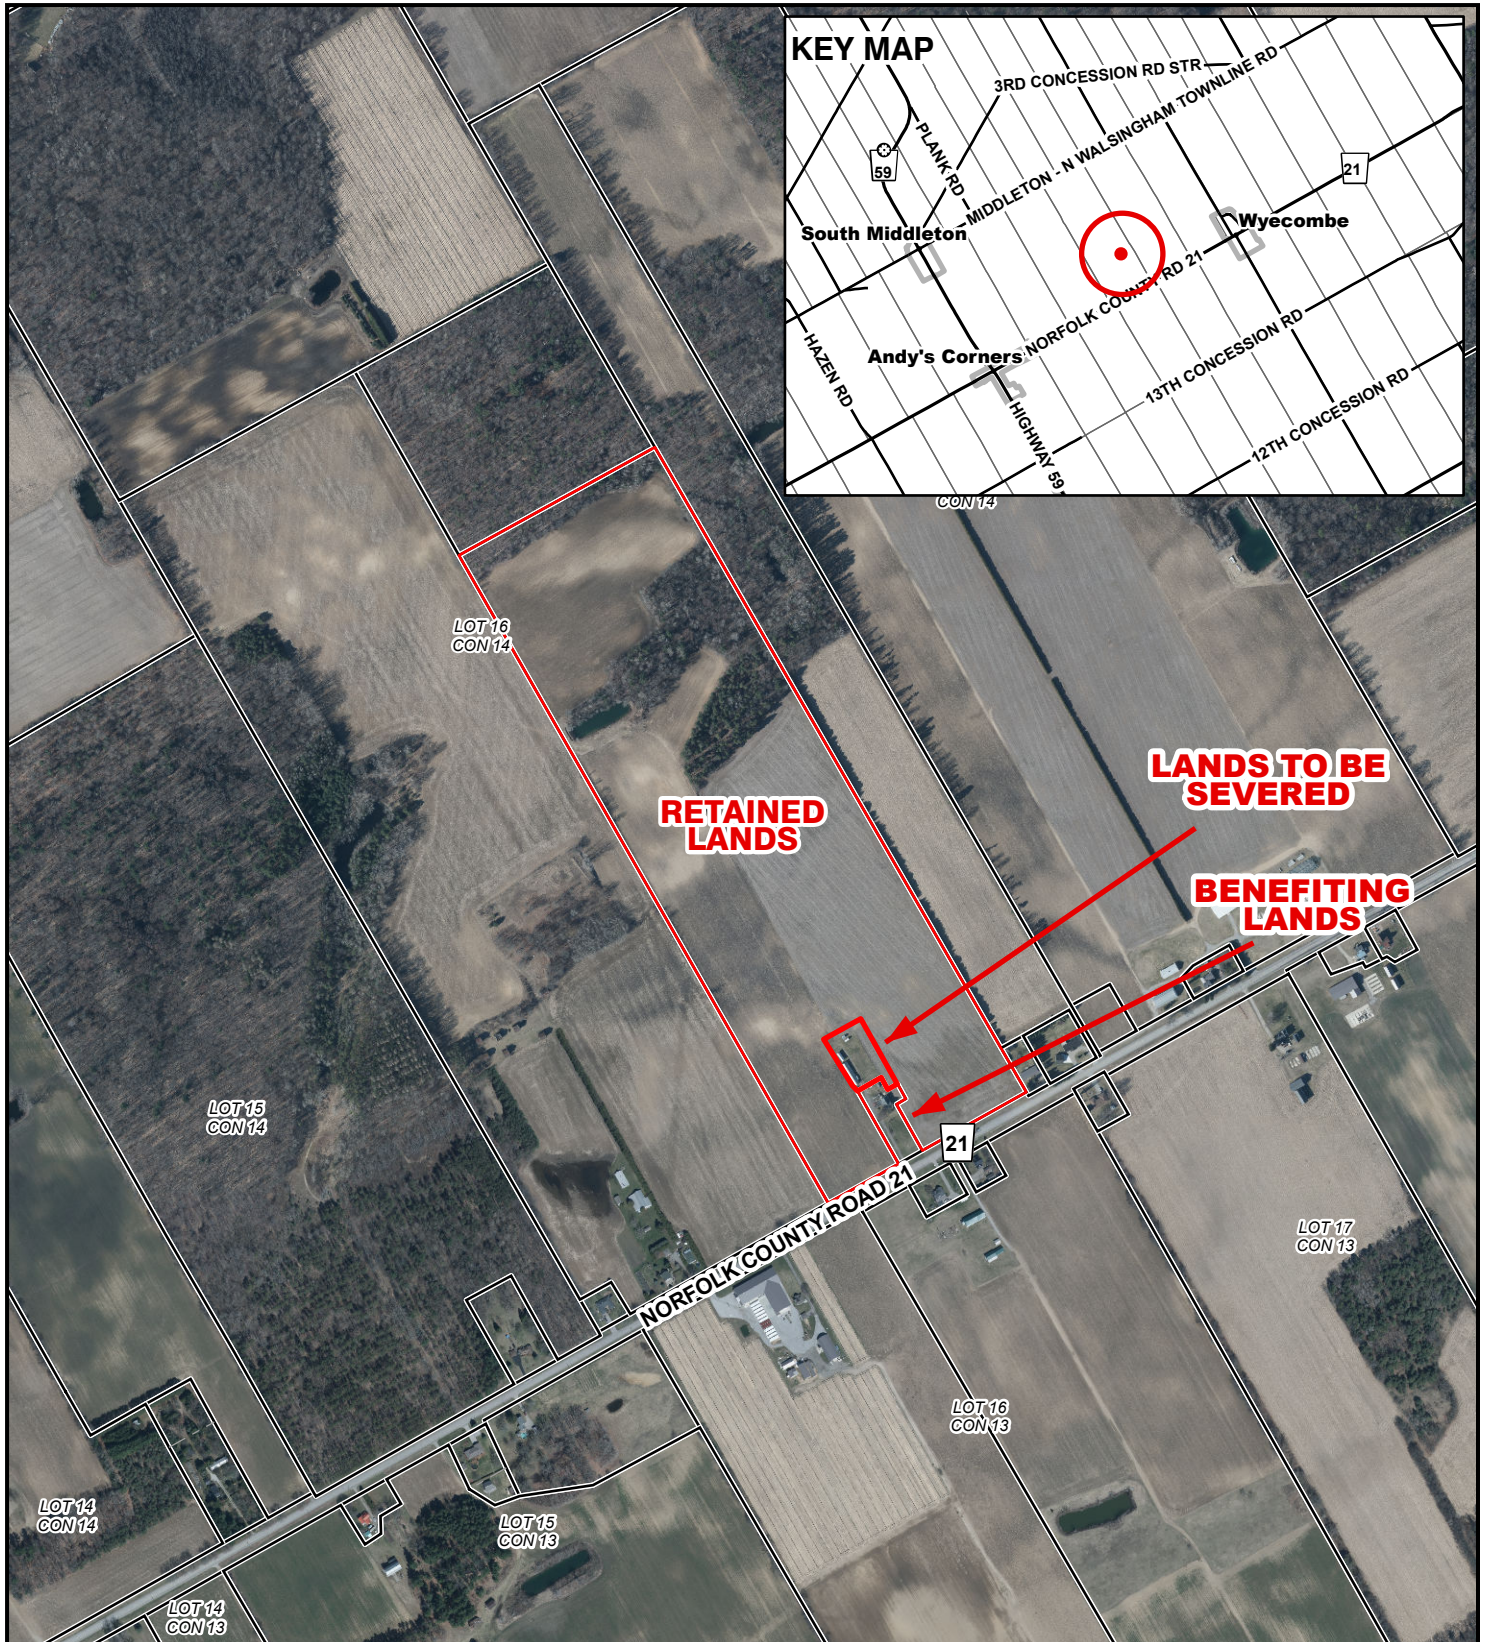


Legend


- Subject Lands
- Lands Owned

2020 Air Photo

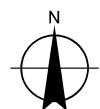

9/8/2025

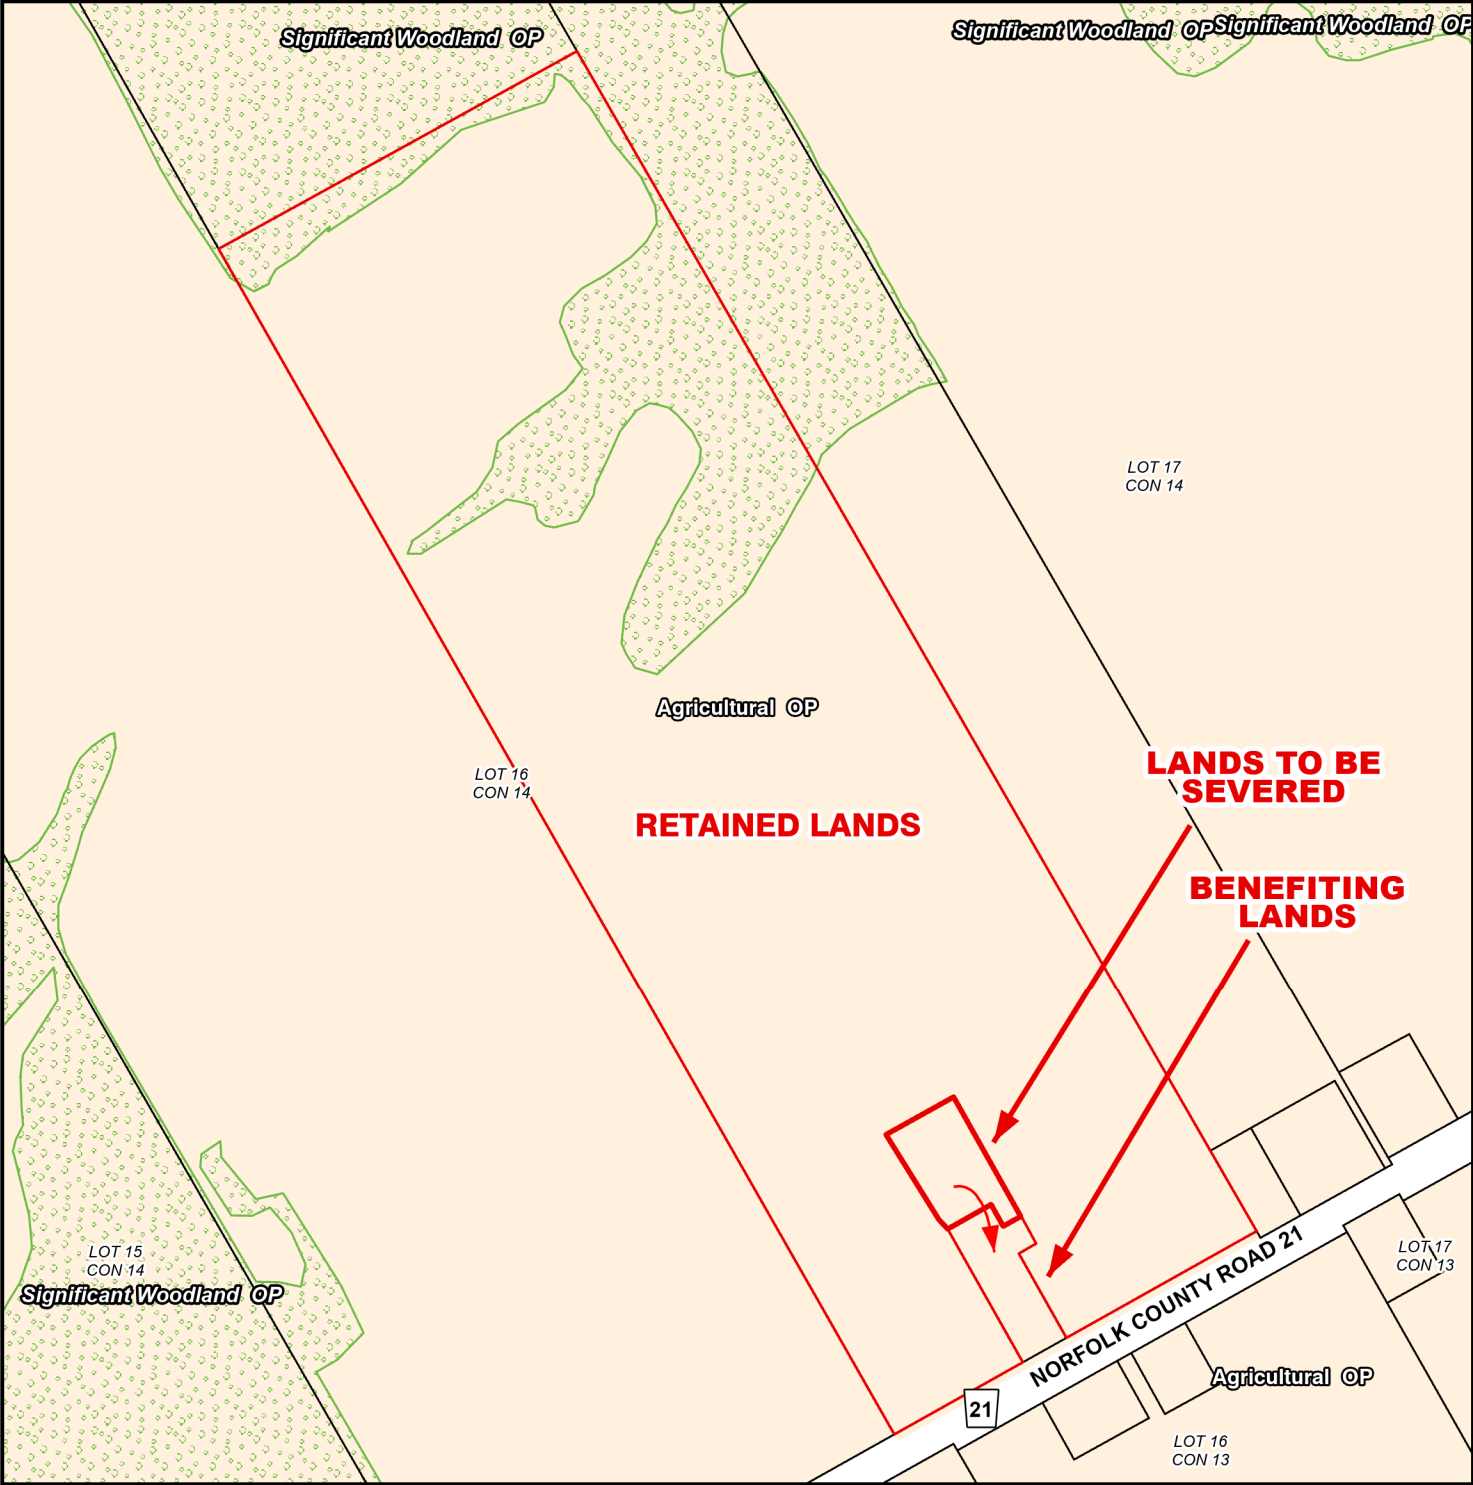



70 35 0 70 140 210 280
Meters



Legend

-  Subject Lands
-  Lands Owned

Official Plan Designations

 -  Agricultural
-  Significant Woodland

9/8/2025




40 20 0 40 80 120 160
Meters

MAP C

ZONING BY-LAW MAP

Geographic Township of NORTH WALSINGHAM

BNPL2025278

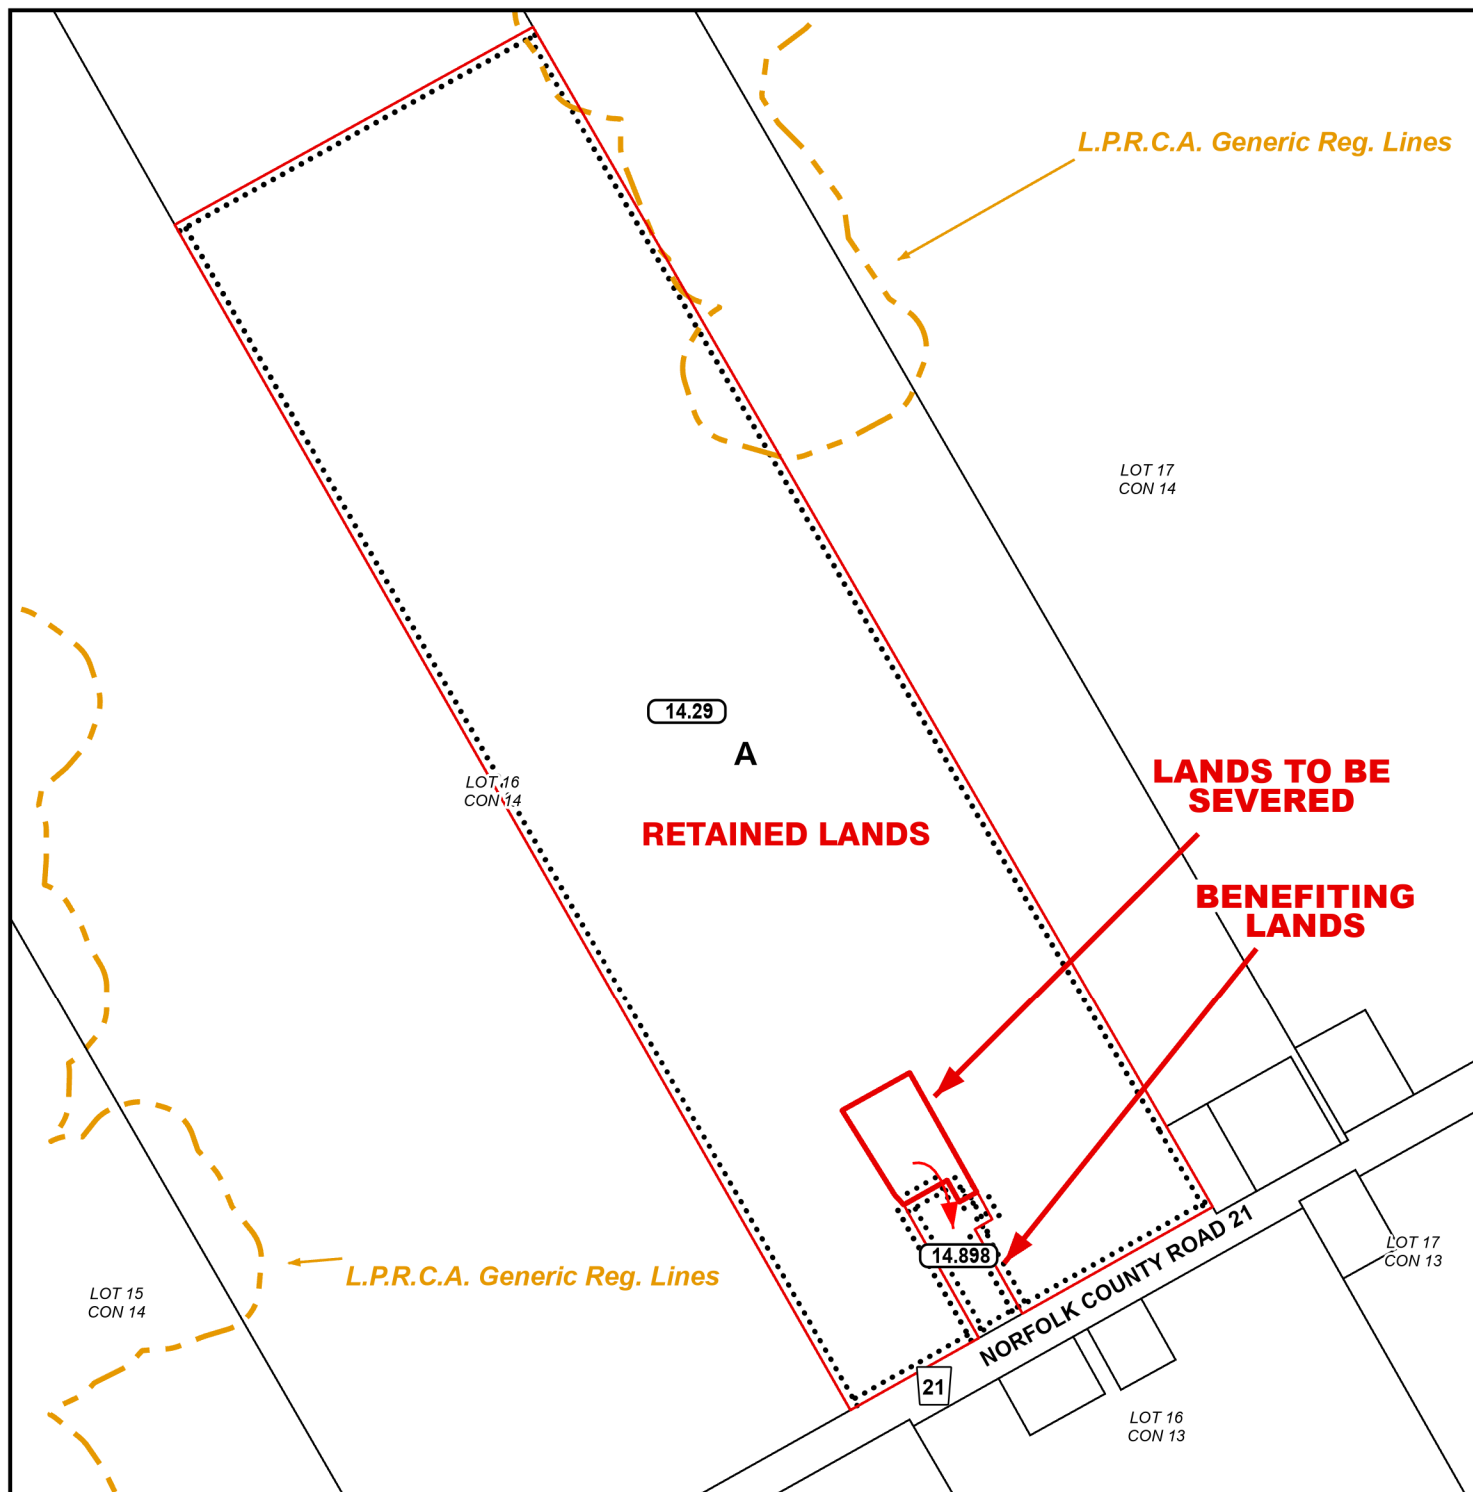

LEGEND

- Subject Lands
- Lands Owned
- LPRCA Generic RegLines

ZONING BY-LAW 1-Z-2014

9/8/2025

(H) - Holding


A - Agricultural Zone



40 20 0 40 80 120 160 Meters

CONCEPTUAL PLAN



Geographic Township of NORTH WALSINGHAM

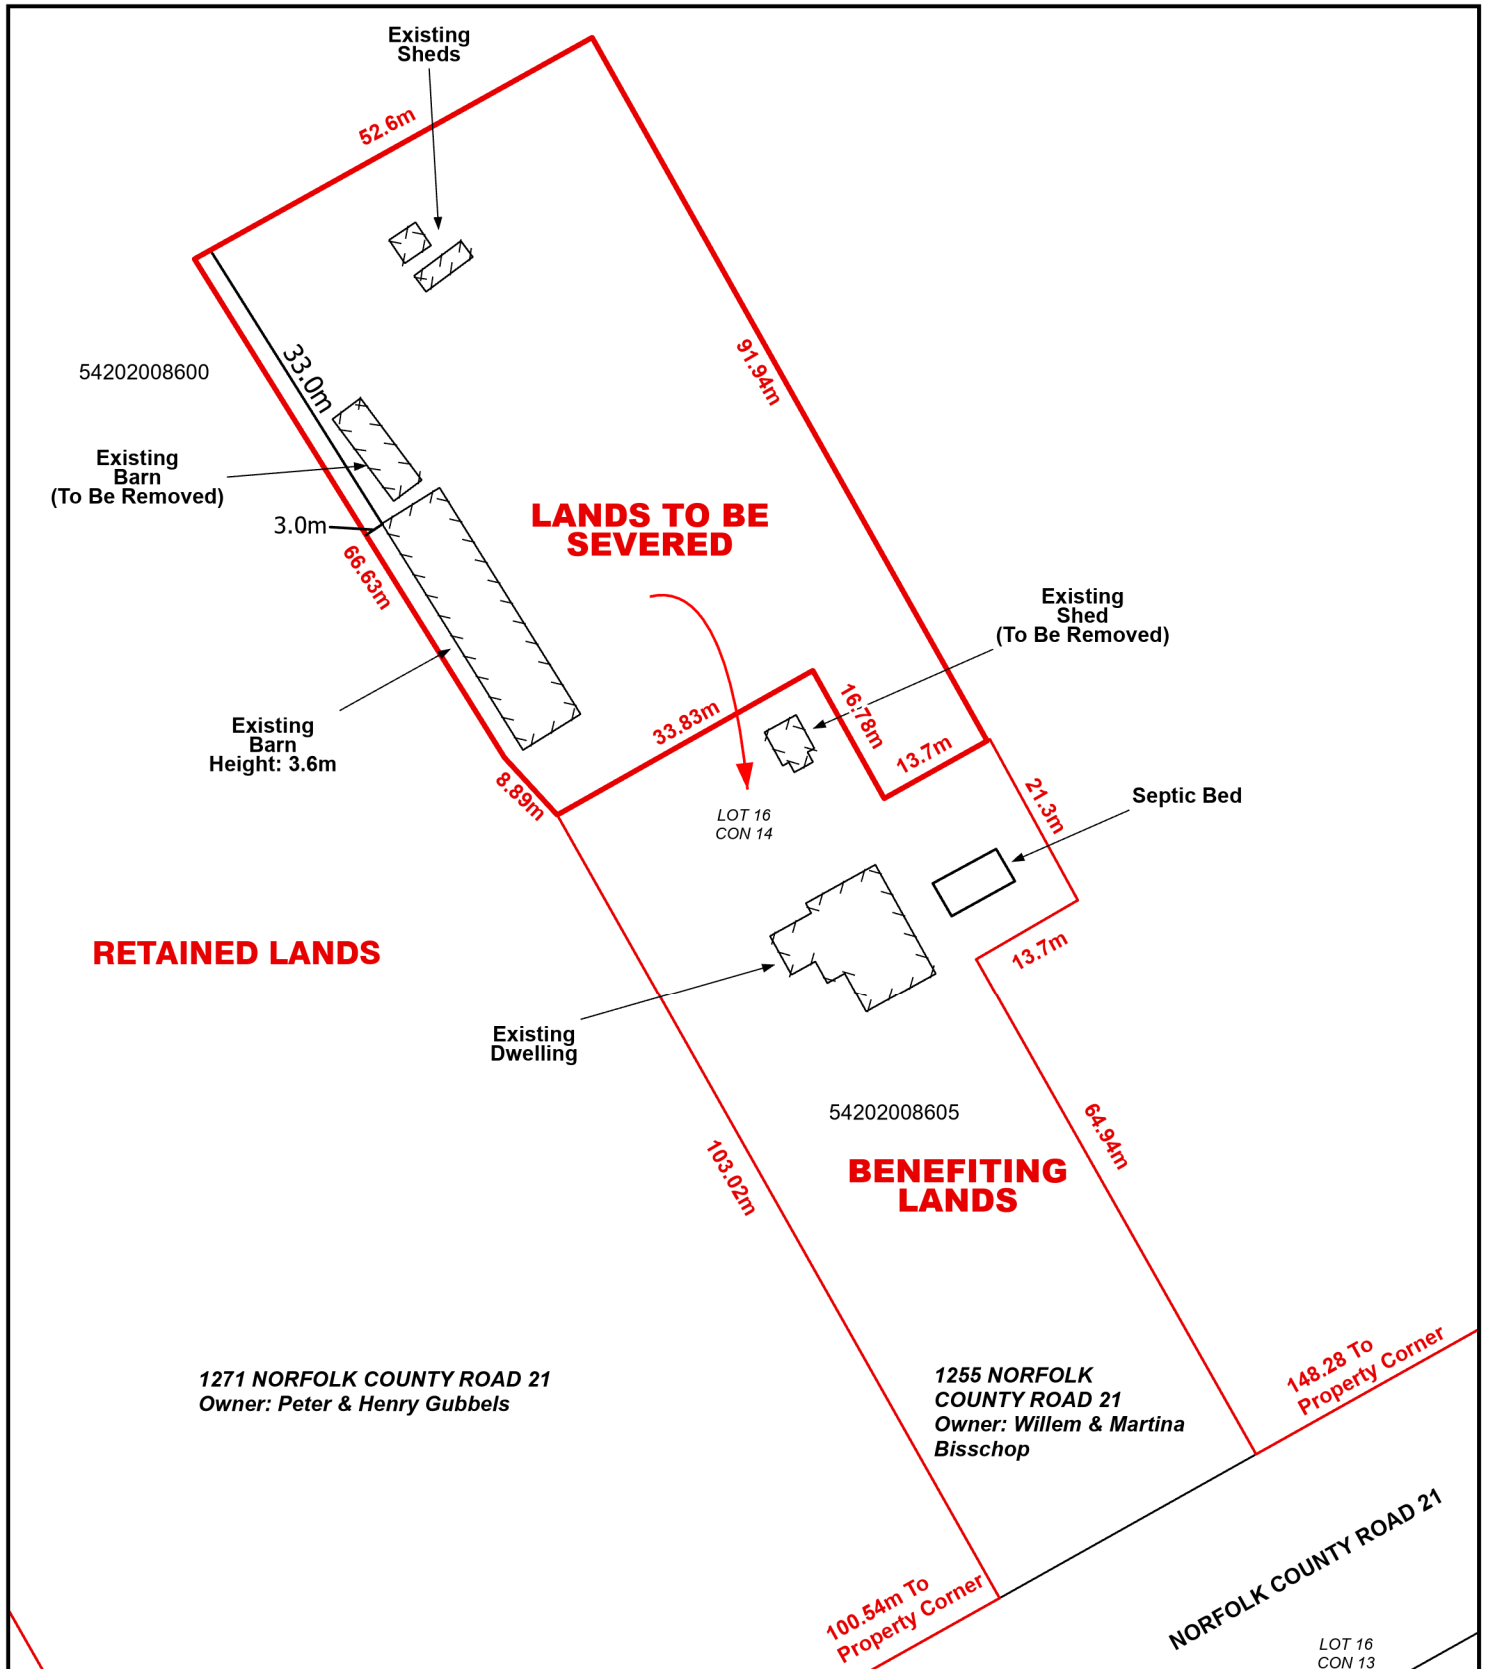

Legend


- Subject Lands
- Lands Owned

9/8/2025

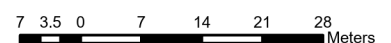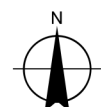

CONCEPTUAL PLAN


Geographic Township of NORTH WALSINGHAM

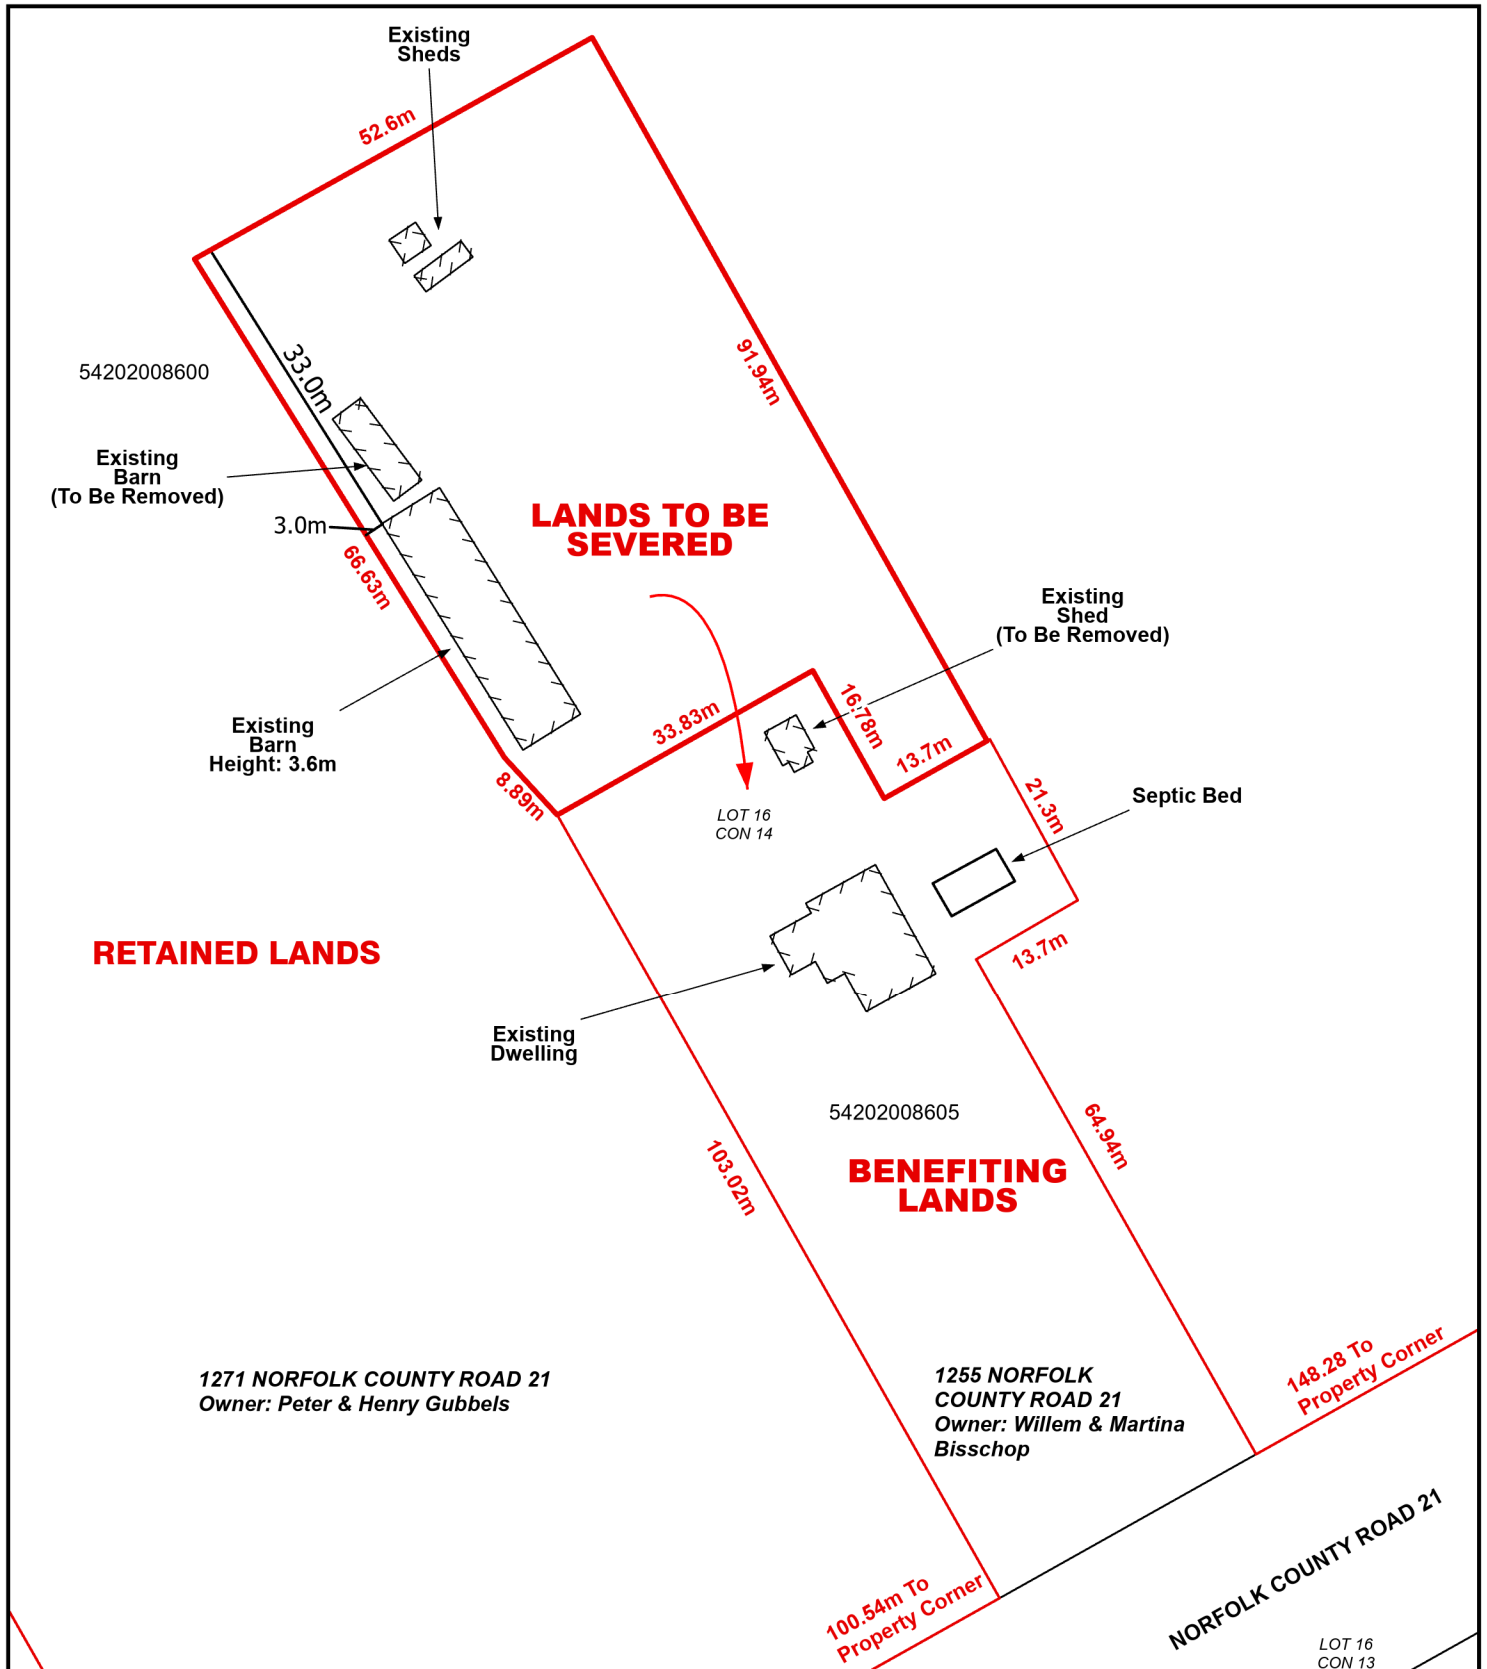

Legend

- Subject Lands
- Lands Owned

9/8/2025

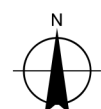

7 3.5 0 7 14 21 28 Meters