

official plan) you will be given a sign to indicate the intent and purpose of your development application. It is your responsibility to:

1. Post one sign per frontage in a conspicuous location on the subject lands;
2. Ensure one sign is posted at the front of the subject lands at least three feet above ground level, not on a tree;
3. Notify the Planner when the sign is in place in order to avoid processing delays; and
4. Maintain the sign until the development application is finalized and thereafter removed.

Contact Us

For additional information or assistance in completing this application, please contact a planner at 519.426.5870.

Please submit the completed application and fees to Norfolk County, Development and Cultural Services Department, 185 Robinson Street, Suite 200, Simcoe, ON N3Y 5L6 or 22 Albert Street Langton, ON N0E 1G0.

For Office Use Only:

File Number	<u>RNPL2017041</u>	SPRT Meeting	<u>—</u>
Related File Number	<u>2NPL2017042</u>	Application Fee	<u>\$2551</u>
Pre-consultation Meeting	<u>—</u>	Conservation Authority Fee	<u>—</u>
Application Submitted	<u>Feb 22/17</u>	OSSD Form Provided	<u>Feb 22/17</u>
Complete Application	<u>Feb 23/17</u>	Planner	<u>Alisha</u>
Public Notice Sign	<u>—</u>	PAC Meeting	<u>—</u>

This application must be typed or printed in ink and completed in full. An incomplete or improperly prepared application may not be accepted and could result in processing delays.

A. Applicant Information

Name of Owner 1087230 Ontario Inc. (Reuben Adema), President

It is the responsibility of the owner or applicant to notify the planner of any changes in ownership within 30 days of such a change.

Address 1533 Concession 13 Townsend Road, RR # 4

Town and Postal Code Simcoe, ON N3Y 4K3

Phone Number —

Cell Number 519-909-4372

Email —

Name of Applicant Same as owner

Note: If the applicant is a numbered company provide the name of a principal of the company.

Address _____

Town and Postal Code _____

Phone Number _____

Cell Number _____

Email _____

Name of Agent _____

Address _____

Town and Postal Code _____

Phone Number _____

Cell Number _____

Email _____

Name of Engineer _____

Address _____

Town and Postal Code _____

Phone Number _____

Cell Number _____

Email _____

Please specify to whom all communications should be sent. Unless otherwise directed, all correspondence, notices, etc., in respect of this application will be forwarded to the applicant noted above.

☐ Applicant

☒ Agent

☒ Owner

Names and addresses of any holder of any mortgagees, charges or other encumbrances on the subject lands:
Fram Credit Corporation, Simcoe ON office

B. Location, Legal Description and Property Information

1. Property Assessment Roll Number: 3310 - 336070249000000

Legal Description (include Geographic Township, Concession Number, Lot Number, Block Number and Urban Area or Hamlet):

Part of Lot 12 Concession 12 geographic Township of Townsend

Municipal Civic Address (911 Number): 680 Concession 12 Townsend Road

Present Official Plan Designation(s): Agricultural

Present Zoning: Agricultural A Zone

2. Is there a special provision or site specific zone on the subject lands?
no

3. The date the subject lands was acquired by the current owner: 2016

4. Present use of the subject lands:
Agricultural cash crops, corn and beans

5. Please describe **all existing** buildings or structures on the subject lands and whether they are to be retained, demolished or removed. If retaining the buildings or structures, please describe the type of buildings or structures, and illustrate the setback, in metric units, from front, rear and side lot lines, ground floor area, gross floor area, lot coverage, number of storeys, width, length, height, etc. on your attached sketch which must be included with your application:

Dwelling 8.26m x 14.4m (119m²) 2 storey 9.75m height

Shed 7.38m x 14.67m (108m²) 4.57m height, 2 small sheds (on retained)

6. If known, the date existing buildings or structures were constructed on the subject lands: _____

7. If an addition to an existing building is being proposed, please explain what will it be used for (e.g. bedroom, kitchen, bathroom, etc.). If new fixtures are proposed, please describe.

n/a

8. Please describe **all proposed** buildings or structures/additions on the subject lands. Describe the type of buildings or structures/additions, and illustrate the setback, in metric units, from front, rear and side lot lines, ground floor area, gross floor area, lot coverage, number of storeys, width, length, height, etc. on your attached sketch which must be included with your application:

Nothing proposed

9. If known, the date the proposed buildings or structures will be constructed on the subject lands:

10. Are any existing buildings on the subject lands designated under the Ontario Heritage Act as being architecturally and/or historically significant? Yes ☐ No ☒

If yes, identify and provide details of the building:

11. If known, the length of time the existing uses have continued on the subject lands:

12. Existing use of abutting properties:

All agricultural

13. Are there any easements or restrictive covenants affecting the subject lands?

☒ Yes ☐ No If yes, describe the easement or restrictive covenant and its effect:
Proposed easement for gas well and line to house (see sketch)

Max width - 9.212m and 12.706m, Length - 58.146m + 6.671m, Area - 502.4m²

14. Does the requested amendment alter all or any part of the boundary of an area of settlement in the municipality or implement a new area of settlement in the municipality? ☐ Yes ☒ No If yes, describe its effect:

15. Does the requested amendment remove the subject land from an area of employment? ☐ Yes ☒ No If yes, describe its effect:

C. Purpose of Development Application

Note: Please complete all that apply.

1. Please explain what you propose to do on the subject lands/premises which makes this development application necessary:

Severance of a dwelling made surplus through farm consolidation.

2. Description of land intended to be severed in metric units:

Frontage: 68.292m

Depth: 93.7m

Width: 68.292m maximum

Lot Area: 5326.6m² (1.32 acres)

Present Use: Agricultural

Proposed Use: Residential

3. Name of person(s), if known, to whom lands or interest in lands to be transferred, leased or charged (if known):
unknown

4. List all properties in Norfolk County, which are owned and farmed by the applicant and involved in the farm operation:

Owners Name: 1087230 Ontario Inc.

Roll Number: 336070249000000

Total Acreage: 78.5 acres

Workable Acreage: 57 acres

Existing Farm Type: (i.e., corn, orchard etc.) Cash crop, corn and beans

Dwelling Present?: ☒ Yes ☐ No If yes, year dwelling built 1916

Owners Name: 1087230 Ontario Inc.

Roll Number: 336080191000000

Total Acreage: 100 acres

Workable Acreage: 61 acres

Existing Farm Type: (i.e., corn, orchard etc.) Hogs and Cash Crops - corn and beans

Dwelling Present?: ☒ Yes ☐ No If yes, year dwelling built 1890 _____

Owners Name: _____

Roll Number: _____

Total Acreage: _____

Workable Acreage: _____

Existing Farm Type: (i.e., corn, orchard etc.) _____

Dwelling Present?: ☐ Yes ☐ No If yes, year dwelling built _____

Owners Name: _____

Roll Number: _____

Total Acreage: _____

Workable Acreage: _____

Existing Farm Type: (i.e., corn, orchard etc.) _____

Dwelling Present?: ☐ Yes ☐ No If yes, year dwelling built _____

Owners Name: _____

Roll Number: _____

Total Acreage: _____

Workable Acreage: _____

Existing Farm Type: (i.e., corn, orchard etc.) _____

Dwelling Present?: ☐ Yes ☐ No If yes, year dwelling built _____

Note: If additional space is needed please attach a separate sheet.

5. Please explain why it is not possible to comply with the provision(s) of the Zoning By-law/and or Official Plan:

Restriction to be placed on retained parcel to prohibit construction of a new dwelling

To be a condition of the proposed severance

6. Does the requested amendment delete a policy of the Official Plan? ☐ Yes ☒ No

If yes identify the policy to be deleted:

7. Does the requested amendment change or replace a policy in the Official Plan?
☐ Yes ☒ No If yes, identify the policy to be changed or replaced, also include the proposed text of the policy amendment (if additional space is required, please attach a separate sheet):

8. Site Information	Existing	Proposed
Please indicate unit of measurement i.e. m, m ² or % etc.		
Lot frontage	597 m	68.292m
Lot depth	669m maximum	93.7m
Lot width	597m maximum	68.292
Lot area	78.5 acres	5326.6m ²
Lot coverage		30.45m
Front yard		
Rear yard		38.69m
Left Interior side yard		22.48m
Right Interior side yard		
Exterior side yard (corner lot)		
Landscaped open space		

Entrance access width _____

Exit access width _____

Size of fencing or screening _____

Type of fencing _____

9. Building Size

Number of storeys 2 storey

Building height 9.75m

Total ground floor area 119m²

Total gross floor area _____

Total useable floor area _____

10. Off Street Parking and Loading Facilities

Number of off street parking spaces 2+

Number of visitor parking spaces _____

Number of accessible parking spaces _____

Number of off street loading facilities _____

11. Multiple Family Residential

Number of buildings existing: n/a

Number of buildings proposed: _____

Is this a conversion or addition to an existing building? ☐ Yes ☐ No

If yes, describe: _____

Type	Number of Units	Floor Area per Unit in m ²
Bachelor	_____	_____
One bedroom	_____	_____
Two bedroom	_____	_____
Three bedroom	_____	_____
Group townhouse	_____	_____
Stacked townhouse	_____	_____
Street townhouse	_____	_____

Other facilities provided (e.g. play facilities, underground parking, games room, swimming pool etc.): _____

12. Commercial/Industrial Uses

Number of buildings existing: n/a

Number of buildings proposed: _____

Is this a conversion or addition to an existing building? ☐ Yes ☐ No

If yes, describe:

Indicate the gross floor area by the type of use (e.g. office, retail, storage, etc.):

Seating Capacity (for assembly halls, etc.): _____

Total number of fixed seats: _____

Describe the type of business(es) proposed: _____

Total number of staff proposed initially: _____

Total number of staff proposed in five years: _____

Maximum number of staff on the largest shift: _____

Is open storage required: ☐ Yes ☐ No

Is a residential use proposed as part of, or accessory to commercial/industrial use? ☐

Yes ☐ No ☐ If yes please describe:

13. Institutional

Describe the type of use proposed: n/a

Seating capacity (if applicable): _____

Number of beds (if applicable): _____

Total number of staff proposed initially: _____

Total number of staff proposed in five years: _____

Maximum number of staff on the largest shift: _____

Indicate the gross floor area by the type of use (e.g. office, retail, storage, etc.):

14. Describe Recreational or Other Use(s)

n/a

D. Previous Use of the Property

1. Has there been an industrial or commercial use on the subject lands or adjacent lands? ☐ Yes ☒ No ☐ Unknown

If yes, specify the uses (example: gas station, petroleum storage, etc.):

2. Has the grading of the subject lands been changed through excavation or the addition of earth or other material? ☐ Yes ☐ No ☒ Unknown

3. Is there reason to believe the subject lands may have been contaminated by former uses on the site or adjacent sites? ☐ Yes ☒ No ☐ Unknown

4. Provide the information you used to determine the answers to the above questions:
Knowledge of owner

5. If you answered yes to any of the above questions in Section D, a previous use inventory showing all known former uses of the subject lands, or if appropriate, the adjacent lands, is needed. Is the previous use inventory attached? ☐ Yes ☒ No

E. Provincial Policy

1. Is the requested amendment consistent with the provincial policy statements issued under subsection 3(1) of the Planning Act, R.S.O. 1990, c. P. 13? ☒ Yes ☐ No

If no, please explain:

2. Have the subject lands been screened to ensure that development or site alteration will not have any impact on the habitat for endangered or threatened species further to the provincial policy statement subsection 2.1.7? ☐ Yes ☒ No

If no, please explain:

No change in land use proposed

3. Have the subject lands been screened to ensure that development or site alteration will not have any impact on source water protection? ☐ Yes ☒ No

No change anticipated use

4. Note: If in an area of source water WHPA A, B or C please attach relevant information and approved mitigation measures from the Risk Manager Official.
5. Are any of the following uses or features on the subject lands or within 500 metres of the subject lands, unless otherwise specified? Please check boxes, if applicable.

Livestock facility or stockyard (submit MDS Calculation with application)

☐ On the subject lands or ☐ within 500 meters – distance _____

Wooded area

☐ On the subject lands or ☐ within 500 meters – distance _____ adjacent

Municipal Landfill

☐ On the subject lands or ☐ within 500 meters – distance _____

Sewage treatment plant or waste stabilization plant

☐ On the subject lands or ☐ within 500 meters – distance _____

Provincially significant wetland (class 1, 2 or 3) or other environmental feature

☐ On the subject lands or ☐ within 500 meters – distance _____

Floodplain

☐ On the subject lands or ☐ within 500 meters – distance _____

Rehabilitated mine site

☐ On the subject lands or ☐ within 500 meters – distance _____

Non-operating mine site within one kilometre

☐ On the subject lands or ☐ within 500 meters – distance _____

Active mine site within one kilometre

☐ On the subject lands or ☐ within 500 meters – distance _____

Industrial or commercial use (specify the use(s))

☐ On the subject lands or ☐ within 500 meters – distance _____

Active railway line

☐ On the subject lands or ☐ within 500 meters – distance _____

Seasonal wetness of lands

☐ On the subject lands or ☐ within 500 meters – distance _____

Erosion

☐ On the subject lands or ☐ within 500 meters – distance _____

Abandoned gas wells

☐ On the subject lands or ☐ within 500 meters – distance _____

F. Servicing and Access

1. Indicate what services are available or proposed:

Water Supply

- ☐ Municipal piped water
- ☐ Communal wells
- ☒ Individual wells
- ☐ Other (describe below)
-

Sewage Treatment

- ☐ Municipal sewers
- ☐ Communal system
- ☒ Septic tank and tile bed
- ☐ Other (describe below)
-

Storm Drainage

- ☐ Storm sewers
- ☒ Open ditches
- ☐ Other (describe below)
-

2. Have you consulted with Public Works & Environmental Services concerning storm water management?

☒ Yes ☐ No

3. Has the existing drainage on the subject lands been altered?

☐ Yes ☒ No

4. Does a legal and adequate outlet for storm drainage exist?

☒ Yes ☐ No

5. How many water meters are required? none

6. Existing or proposed access to subject lands:

☒ Municipal road

☐ Provincial highway

☐ Unopened road

☐ Other (describe below)

7. Name of road/street:

Concession 12 Townsend Road

G. Other Information

1. Does the application involve a local business? ☐ Yes ☒ No

If yes, how many people are employed on the subject lands?

2. Is there any other information that you think may be useful in the review of this application? If so, explain below or attach on a separate page.

H. Supporting Material to be submitted by Applicant

In order for your application to be considered complete, folded hard copies (number of paper copies as directed by the planner) and an **electronic version (PDF) of the site plan drawings, additional plans, studies and reports** will be required, including but not limited to the following details:

1. Concept/Layout Plan
2. All measurements in metric
3. Key map
4. Scale, legend and north arrow
5. Legal description and municipal address
6. Development name
7. Drawing title, number, original date and revision dates
8. Owner's name, address and telephone number
9. Engineer's name, address and telephone number
10. Existing and proposed easements and right of ways
11. Zoning compliance table – required versus proposed
12. Parking space totals – required and proposed
13. Loading spaces, facilities and routes
14. All dimensions of the subject lands
15. Dimensions and setbacks of all buildings and structures
16. Gross, ground and useable floor area
17. Lot coverage
18. Floor area ratio
19. Building entrances and grades
20. Names of adjacent streets
21. Driveways, curbs, drop curbs, pavement markings, widths, radii and traffic directional signs
22. Fire access and routes
23. Location, dimensions and number of parking spaces (including visitor and accessible) and aisles
24. Location of mechanical room
25. Refuse disposal and storage areas including any related screening
26. Winter snow storage location
27. Landscape areas with dimensions

28. Natural features, watercourses and trees
29. Fire hydrants and utilities location
30. Fencing, screening and buffering – size, type and location
31. All hard surface materials
32. Light standards and wall mounted lights
33. Signs
34. Sidewalks and walkways with dimensions
35. Pedestrian access routes into site and around site
36. Bicycle parking
37. Professional engineer's stamp

In addition, the following additional plans, studies and reports, including but not limited to, **may** also be required as part of the complete application submission:

- ☐ Zoning Deficiency Form
- ☐ On-Site Sewage Disposal System Evaluation Form
- ☐ Architectural Plan
- ☐ Buildings Elevation Plan
- ☐ Cut and Fill Plan
- ☐ Erosion and Sediment Control Plan
- ☐ Grading and Drainage Control Plan (around perimeter and within site) (existing and proposed)
- ☐ Landscape Plan
- ☐ Photometric (Lighting) Plan
- ☐ Plan and Profile Drawings
- ☐ Site Servicing Plan
- ☐ Storm water Management Plan
- ☐ Street Sign and Traffic Plan
- ☐ Street Tree Planting Plan
- ☐ Tree Preservation Plan
- ☐ Archaeological Assessment
- ☐ Environmental Impact Study
- ☐ Functional Servicing Report
- ☐ Geotechnical Study / Hydrogeological Review
- ☐ Minimum Distance Separation Schedule

- ☐ Noise or Vibration Study
- ☐ Record of Site Condition
- ☐ Storm water Management Report
- ☐ Traffic Impact Study – please contact the Planner to verify the scope of the study required

Your development approval might also be dependent on Ministry of Environment and Climate Change, Ministry of Transportation or other relevant federal or provincial legislation, municipal by-laws or other agency approvals.

All final plans must include the owner's signature as well as the engineer's signature and seal.

I. Development Agreements

A development agreement may be required prior to approval for site plan, subdivision and condominium applications. Should this be necessary for your development, you will be contacted by the agreement administrator with further details of the requirements including but not limited to insurance coverage, professional liability for your engineer, additional fees and securities.

J. Transfers, Easements and Postponement of Interest

The owner acknowledges and agrees that if required it is their solicitor's responsibility on behalf of the owner for the registration of all transfer(s) of land to the County, and/or transfer(s) of easement in favour of the County and/or utilities. Also, the owner further acknowledges and agrees that it is their solicitor's responsibility on behalf of the owner for the registration of postponements of any charges in favour of the County.

Owner/Applicant Signature: _____ Date: Feb 22/17

K. Permission to Enter Subject Lands

Permission is hereby granted to Norfolk County officers, employees or agents, to enter the premises subject to this application for the purposes of making inspections associated with this application, during normal and reasonable working hours.

Owner/Applicant Signature: _____ Date: Feb 22/17

L. Freedom of Information

For the purposes of the Municipal Freedom of Information and Protection of Privacy Act, I authorize and consent to the use by or the disclosure to any person or public body any information that is collected under the authority of the Planning Act, R.S.O. 1990, c. P. 13 for the purposes of processing this application.

Owner/Applicant Signature: _____ Date: Feb 22/17

M. Endangered Species Act, 2007

Endangered and threatened species and their habitat are protected under the provinces Endangered Species Act, 2007. The Act prohibits development or site alteration within areas of significant habitat for endangered or threatened species without demonstrating that no negative impacts will occur. The Ministry of Natural Resources (MNR), Aylmer District provides the service of responding to species at risk information requests and project screenings. The applicant has been directed to discuss the proposed activity and have their project screened with MNR. Please be advised that it is owner's responsibility to be aware of and comply with all relevant federal or provincial legislation, municipal by-laws or other agency approvals.

Owner/Applicant Signature: _____ Date: Feb 22/17

N. Owner's Authorization

If the applicant/agent is not the registered owner of the lands that is the subject of this application, the owner must complete the authorization set out below.

I/We 1087230 Ontario Inc, (Reuben Ameda) Adema am/are the registered owner(s) of the lands that is the subject of this application for site plan approval.

I/We authorize David Roe to make this application on my/our behalf and to provide any of my/our personal information necessary for the processing of this application. Moreover, this shall be your good and sufficient authorization for so doing.

Owner: _____ Date: Feb 10/17

Owner: _____ Date: _____

O. Declaration of Applicant and Agent

I hereby apply for development approval and declare that all of the above statements and the statements contained in all of the exhibits transmitted herewith are accurate and true. I understand that site plan approval is required before a building permit can be issued.

Applicant Signature: _____ Date: _____

Agent Signature: _____ Date: Feb 22/17

P. Declaration

I, David Roe of Norfolk County

solemnly declare that:

all of the above statements and the statements contained in all of the exhibits transmitted herewith are true and I make this solemn declaration conscientiously

believing it to be true and knowing that it is of the same force and effect as if made under oath and by virtue of The Canada Evidence Act.

Declared before me at: Simcoe, ON

Owner/Applicant Signature: [Signature]

In Norfolk County This 22nd day of Feb A.D., 2017

A Commissioner, etc.: [Signature]

ALISHA KATHLEEN CULL, a
Commissioner, etc., Province of Ontario,
for the Corporation of Norfolk County.
Expires April 28, 2019.

potential issues and to determine the required information and materials to be submitted with the application in order for it to be considered “complete” by staff. The applicant has the opportunity to make revisions to the application prior to submission, without the additional costs of recirculation fees. The goal of the pre-consultation meeting is to provide clear feedback to the applicant in order that the application process moves in an expeditious manner. It may be necessary to seek the assistance of independent professional help (e.g. planning consultant, engineer, etc.) for complex applications.

If a pre-consultation meeting has been held to discuss your development, please provide the privileged information minutes that addressed the outcomes of the meeting with your completed application. It should be noted that pre-consultation minutes are valid for one year after the meeting date.

Processing the Development Application

Once an application has been deemed complete by a planner it will be circulated to public agencies and County departments for review and comments. Notice of the application is also provided to adjacent land owners. The comments received assist the planner with the review and recommendation/approval of your application.

The time involved in processing an application varies depending upon its complexity and its acceptability to the other agencies.

An additional fee will be required if a review by the Long Point Region Conservation Authority or by the Grand River Conservation Authority is deemed necessary by planning staff and/or by the Authority. A separate cheque payable to the Long Point Region Conservation Authority or the Grand River Conservation Authority is required in accordance with their fee schedule at the same time your application is submitted.


Additional studies required as part of the complete application shall be at the sole expense of the applicant. It should also be noted that in some instances peer reviews may be necessary to review particular studies and that the cost shall be at the expense of the applicant. The company to complete the peer review shall be selected by the County.

If the application is withdrawn prior to the circulation to commenting agencies, the entire original fee will be refunded. If withdrawn after the circulation to agencies, half the original fee will be refunded. If your drawings are required to be recirculated there will be an additional fee. Also, please note that if your engineering drawings require more than three reviews due to revisions by the owner or failure to revise your engineering drawings as requested, an additional fee will be charged.

Notification Sign Requirements

For the purpose of public notification and in order for staff to locate your lands for appropriate applications (consent, minor variance, zoning, subdivision, condominium or


680 Concession 12 Townsend

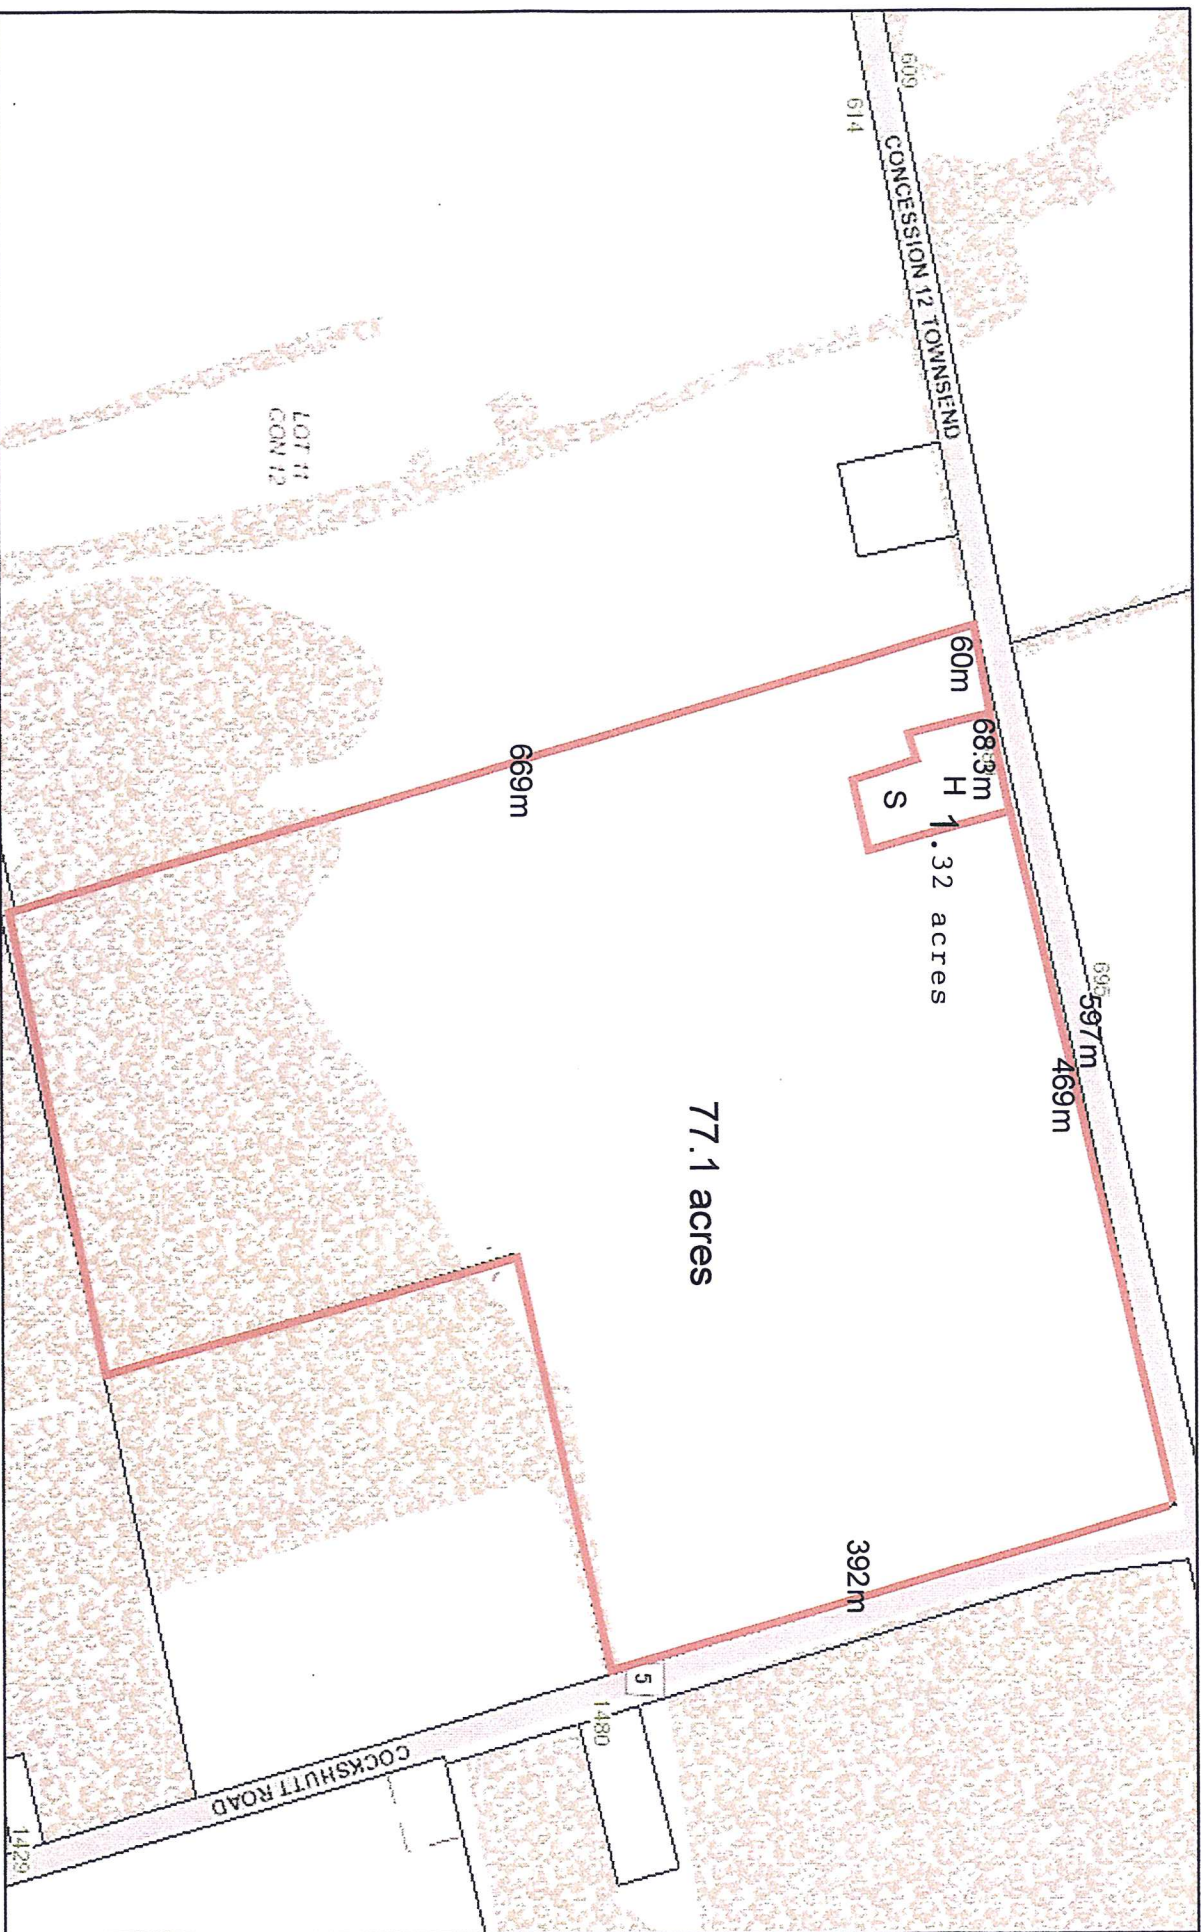


January 25, 2017

Land Parcels

Plan Lines

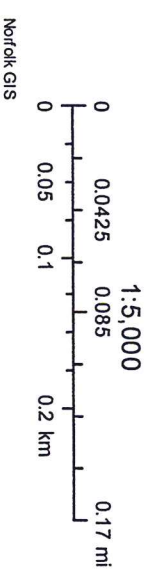

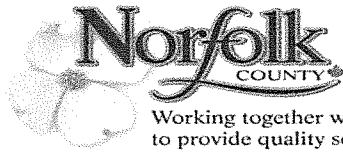

Evaluation Form for Existing On-Site Sewage Systems

Date: July 2009

OFFICE USE ONLY		FILE No.:		DATE RECEIVED:	
PROPERTY INFORMATION		Municipal Address: <u>680 Concession 12, Simcoe</u>			
Owner: <u>1087230 Ont. Inc Reuben Adema</u>		Lot: <u>12</u>		Concession: <u>12</u>	
Lot Area: <u>1.3 acres</u>		Lot Frontage: <u>224ft</u>		Assessment Roll No. <u>3310 336-0702 4900</u>	
PURPOSE OF EVALUATION		☒ Consent ☐ Minor Variance ☐ Site Plan ☐ Zoning ☐ Other _____			
BUILDING INFORMATION		☒ Residential ☐ Commercial ☐ Industrial ☐ Agricultural			
Building Area: <u>3000ft²</u>		No. of Bedrooms: <u>6</u>		No. of Fixture Units: <u>8.5</u> Is the building currently occupied? Yes ☐ No ☒ If No, how long? <u>3 months</u>	
EVALUATOR'S INFORMATION		Evaluator's Name: <u>Neil Montague</u>		Company Name: <u>Neil Montague Construction Ltd.</u>	
Address: <u>2461 Hwy 3 E. Jarvis</u>		Postal Code: <u>N0A 1T0</u>		Phone: <u>519-587-4173</u>	
Email:		BCIN # <u>11677</u>			
SITE EVALUATION		Ground Cover (trees, bushes, grass, impermeable surface): <u>Grass</u>		Soil Type: <u>Silty Loam</u>	
Site Slope: ☒ Flat ☐ Moderate ☐ Steep		Soil Conditions: ☐ Wet ☒ Dry		Depth of Water Table: _____ ft.	
Surface Discharge Observed: Yes ☐ No ☒		Odour Detected: Yes ☐ No ☒		Current Weather (at time of evaluation): <u>Sunny</u>	
SYSTEM EVALUATION		Class of System: ☐ 1 (Privy) ☐ 2 (Greywater) ☐ 3 (Cesspool) ☒ 4 (Leaching Bed) ☐ 5 (Holding Tank)			
Tank: ☒ Pre-cast ☐ Plastic ☐ Fibre Glass ☐ Wood ☐ Other _____		Size: <u>2000</u> Gal.		Pump: Yes ☐ No ☒	
Distribution System: Area: ☒ Trench Bed ☐ Filter Medium		No. of Tile Runs: <u>14 split bed</u>		Total Length of Tile: <u>200ft</u>	
Distance Between Tile Runs: <u>2ft</u>					
Tile Material: ☒ PVC ☐ Clay ☐ Other _____		Ends: ☐ Capped ☒ Joined		Cover: ☒ Filter Cloth ☒ Sand ☒ Top Soil ☒ Seeded	
Setbacks:		Tank		Distribution Pipe	
Distance to Buildings & Structures (ft)		<u>10 ft</u>		<u>70 ft</u>	
Distance to Bodies of Water (ft)		<u>7250 ft</u>		<u>7250 ft</u>	
Distance to Nearest Well (ft)		<u>90 ft</u>		<u>7256 ft</u>	
Distance to Proposed Property Lines		Front <u>100</u> Rear <u>170</u> Side <u>45</u> Side <u>160</u>		Front <u>95</u> Rear <u>30</u> Side <u>20</u> Side <u>150</u>	

OVERALL SYSTEM RATING	☒ System Working Properly / No Work Required
Good	☐ System Functioning / Maintenance Required
	☐ System Not Functioning / Minor Repair Required
	☐ System Failure/Major Repair / Replacement Required
Note: Any repair/replacement of an on site sewage system requires a building permit. Contact the Norfolk County Building Division at (519) 426-4377 for more information.	
Additional Comments:	

VERIFICATION	OWNER: The owner is responsible for having a site evaluation conducted of the above mentioned property. Neither the evaluation nor the approval thereof shall in any way exempt the owner(s) from complying with the Ontario Building Code or any other applicable law. I, <u>Reuben Adema</u>, (the owner of the subject property) hereby authorize the above mentioned evaluator to act on my behalf with respect to all matters pertaining to the existing on-site sewage system evaluation.  Owner Signature <u>February 8, 2017</u> Date
--------------	---

EVALUATOR: 1. I, <u>Neil Montague</u> declare that this site evaluation is accurate as of the date of inspection. No determination of future performance can be made due to unknown conditions, future water usage over the life of the system, abuse of the system and/or inadequate maintenance, all of which may adversely affect the life of the system. This evaluation does not grant or imply any guarantee or warranty of the future performance of the sewage system. The undersigned takes no responsibility for the accuracy of existing or proposed property lines, whether measured or implied.  Evaluator Signature <u>February 8, 2017</u> Date
--

BUILDING DIVISION COMMENTS Comments: _____ _____ I, _____ have reviewed the information contained in this form as submitted. _____ Chief Building Official or designate _____ Date
--

Revised: March 24, 2012



On Site Sewage Disposal System Location Plan

DATE: February 8, 2017


APPLICATION NUMBER: _____

OWNER R. Adema

EVALUATOR Neil Montague

PROPERTY ADDRESS 680 Concession 12

Please provide a DIMENSIONED sketch drawing indicating EXISTING AND PROPOSED property lines, existing roads and driveways, location of all existing buildings, location of existing wells, and location of existing septic tanks and tile beds.

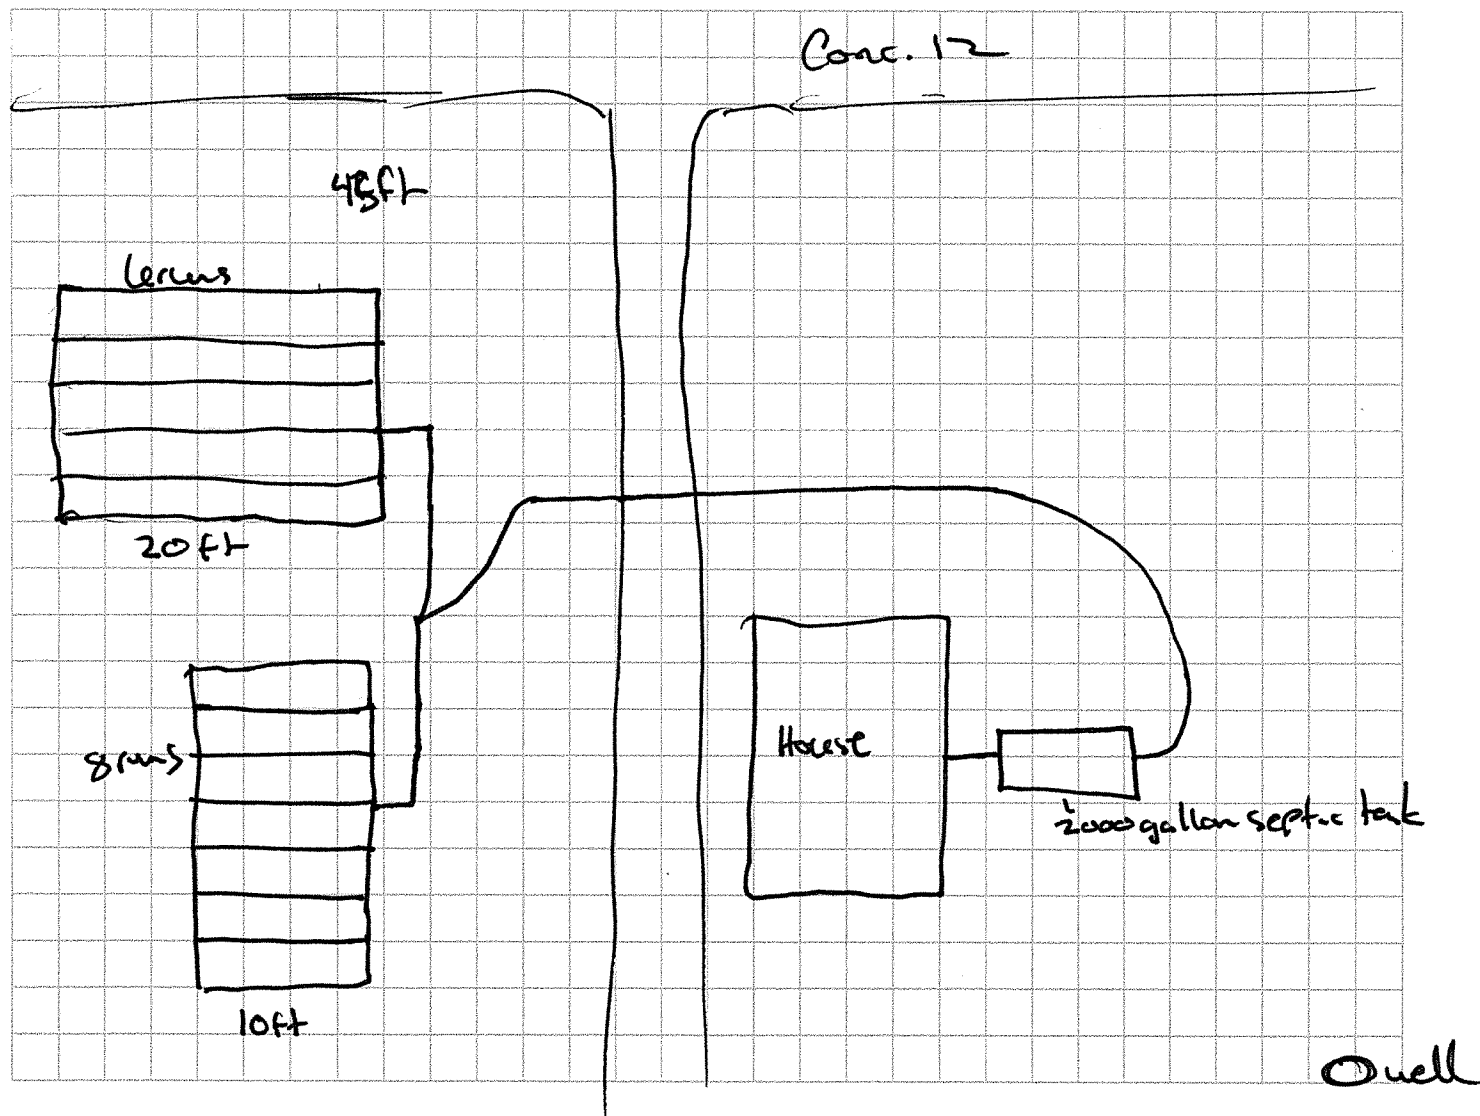

PREPARED BY: Neil Montague


NOTE: The above sketch is not to exact scale.

**PROPOSED SKETCH FOR SEVERANCE
PART OF LOT 12
CONCESSION 12
GEOGRAPHIC TOWNSHIP OF TOWNSEND
IN**

**NORFOLK COUNTY
NOT TO SCALE**

**AREA OF PARCEL "A"
TO BE SEVERED =
5419.9 SQUARE METRES
1.34 ACRES**

**AREA OF PARCEL "B"
PROPOSED EASEMENT =
502.4 SQUARE METRES
0.12 ACRES**

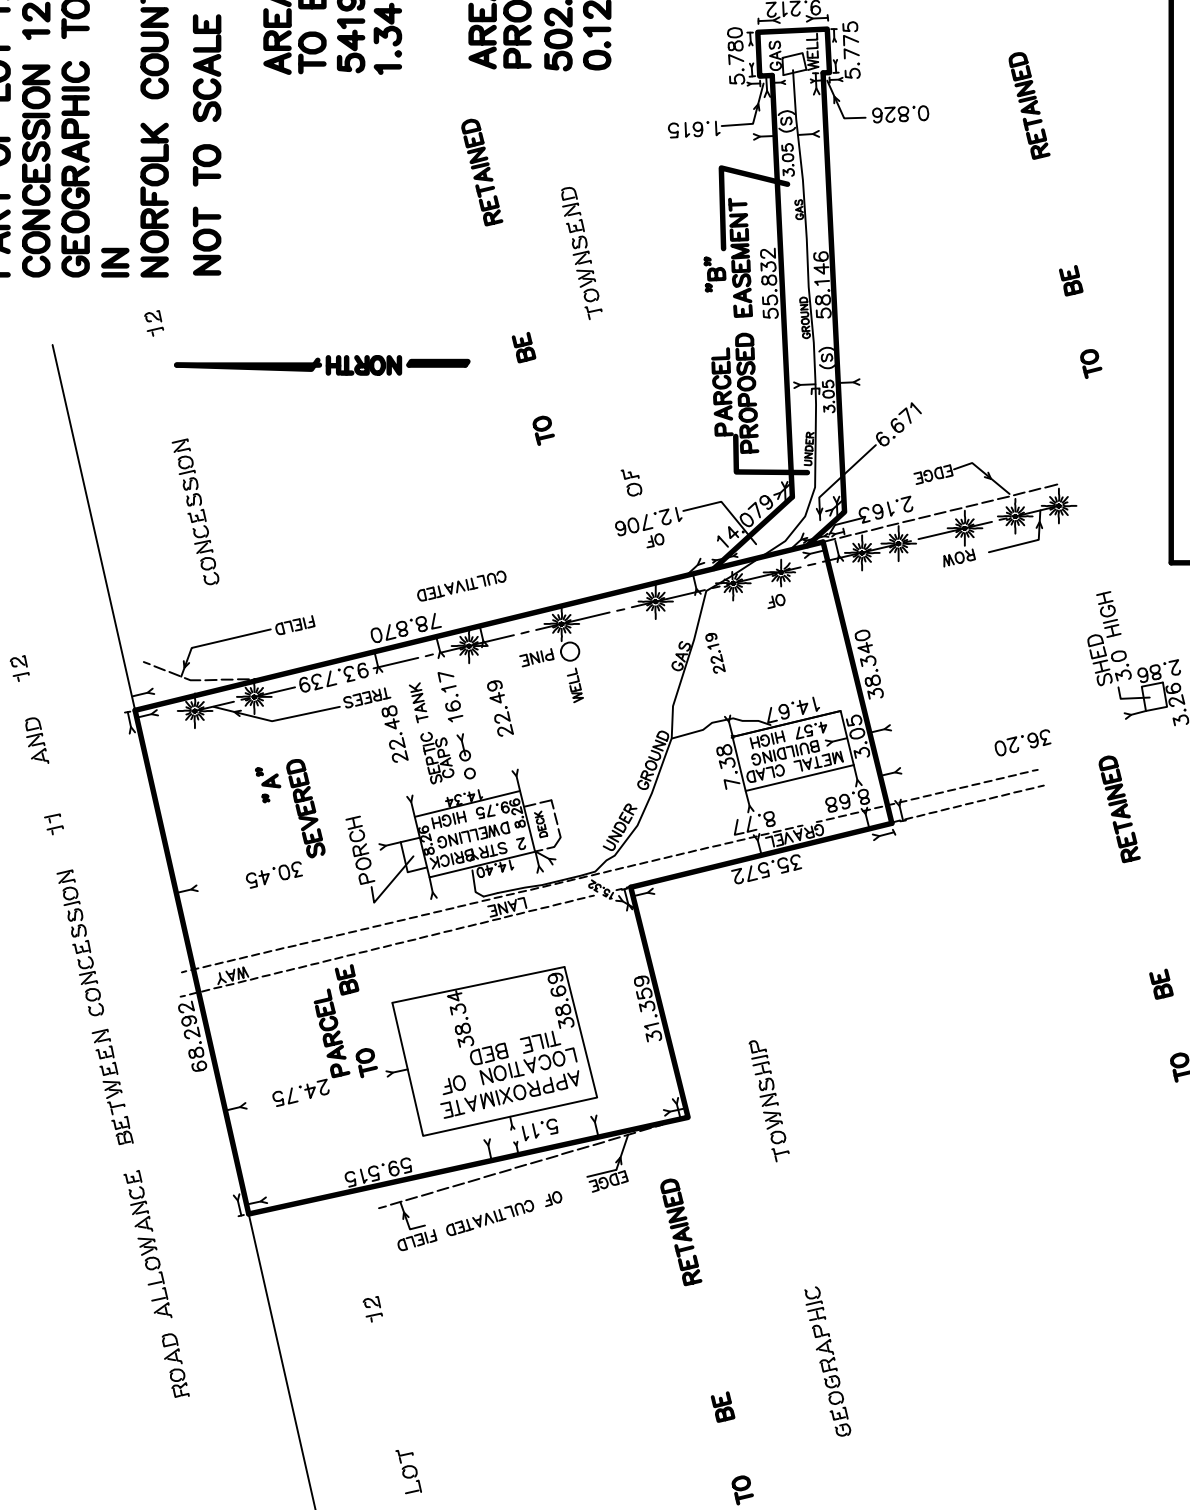

KIM HUSTED SURVEYING LTD.
ONTARIO LAND SURVEYOR
30 HARVEY STREET, TILLSONBURG, ONTARIO, N4G 3J8
PHONE: 519-842-3638 FAX: 519-842-3639

JUNE 2, 2017




PROJECT: 16-12717 REFERENCE: FILE

DISK No.

MAP 1

File Number: BNPL2017041 & ZNPL2017042


Geographic Township of
TOWNSEND

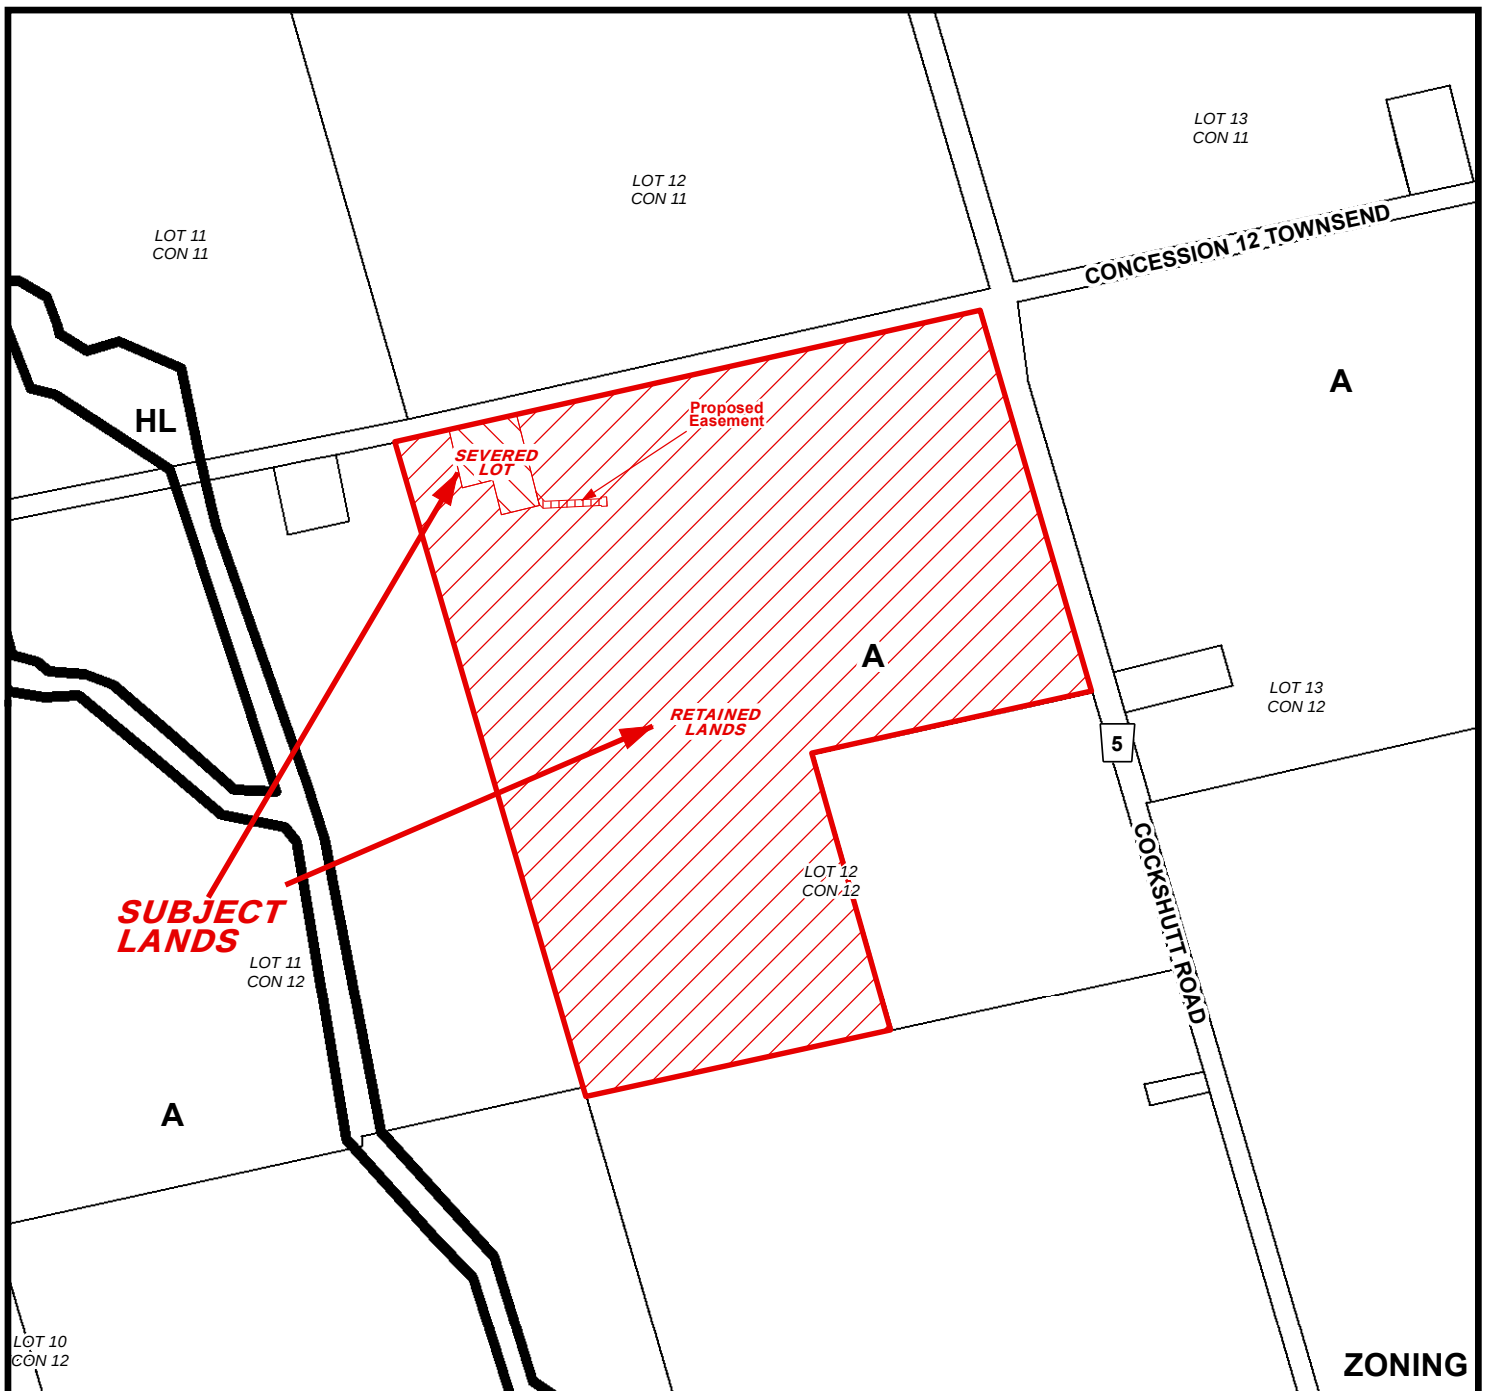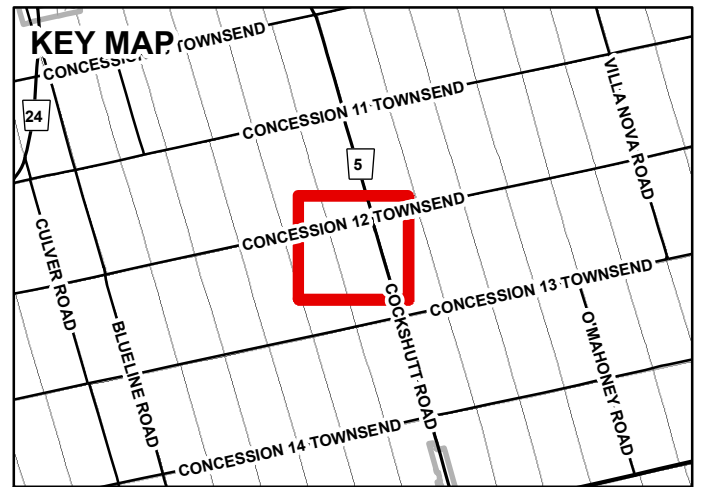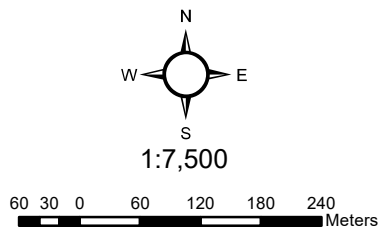

MAP 2

File Number: BNPL2017041 & ZNPL2017042

Geographic Township of TOWNSEND

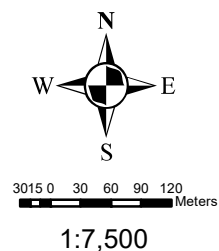

MAP 3


File Number: BNPL2017041 & ZNPL2017042

Geographic Township of TOWNSEND



1050 10203040
Meters



1:4,500

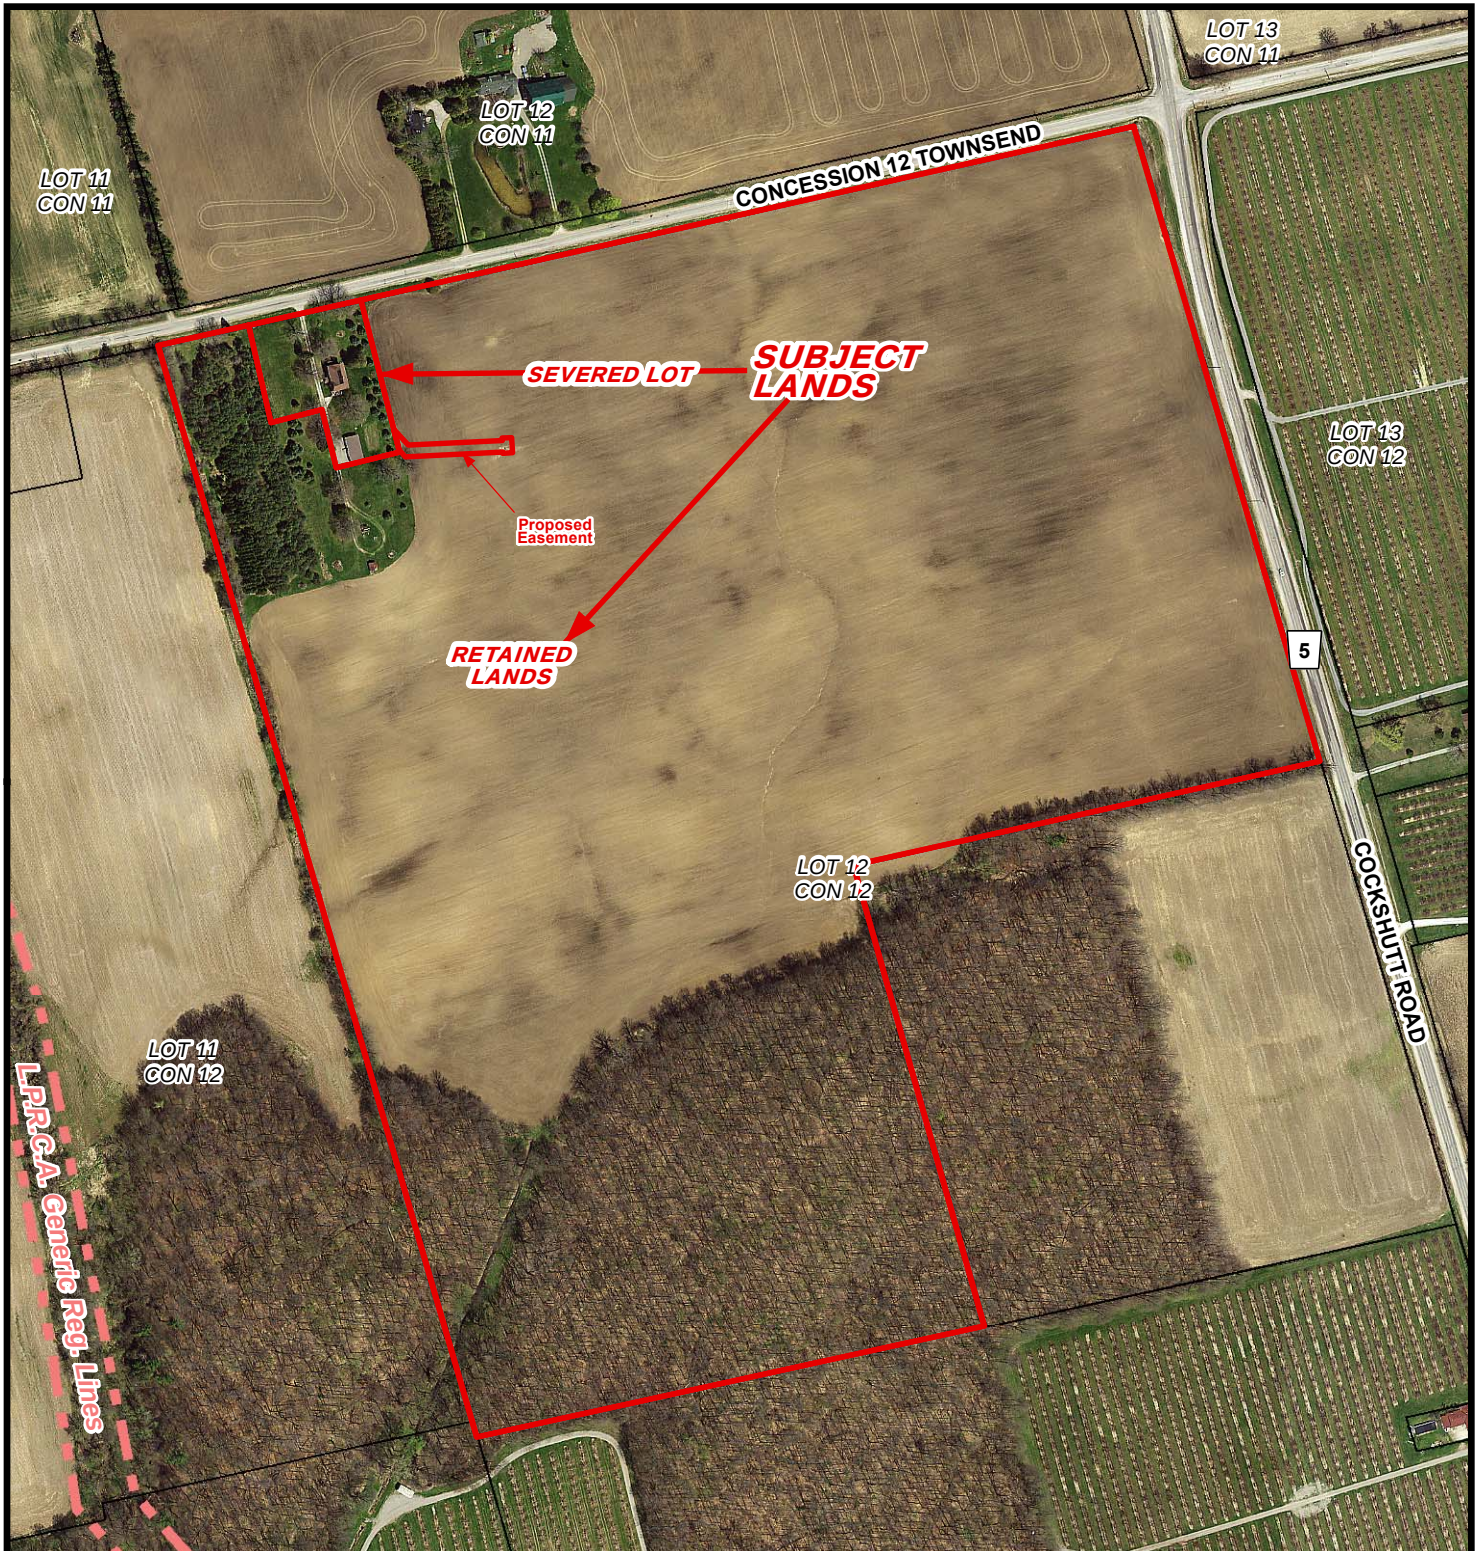

MAP 4

File Number: BNPL2017041 & ZNPL2017042

Geographic Township of TOWNSEND

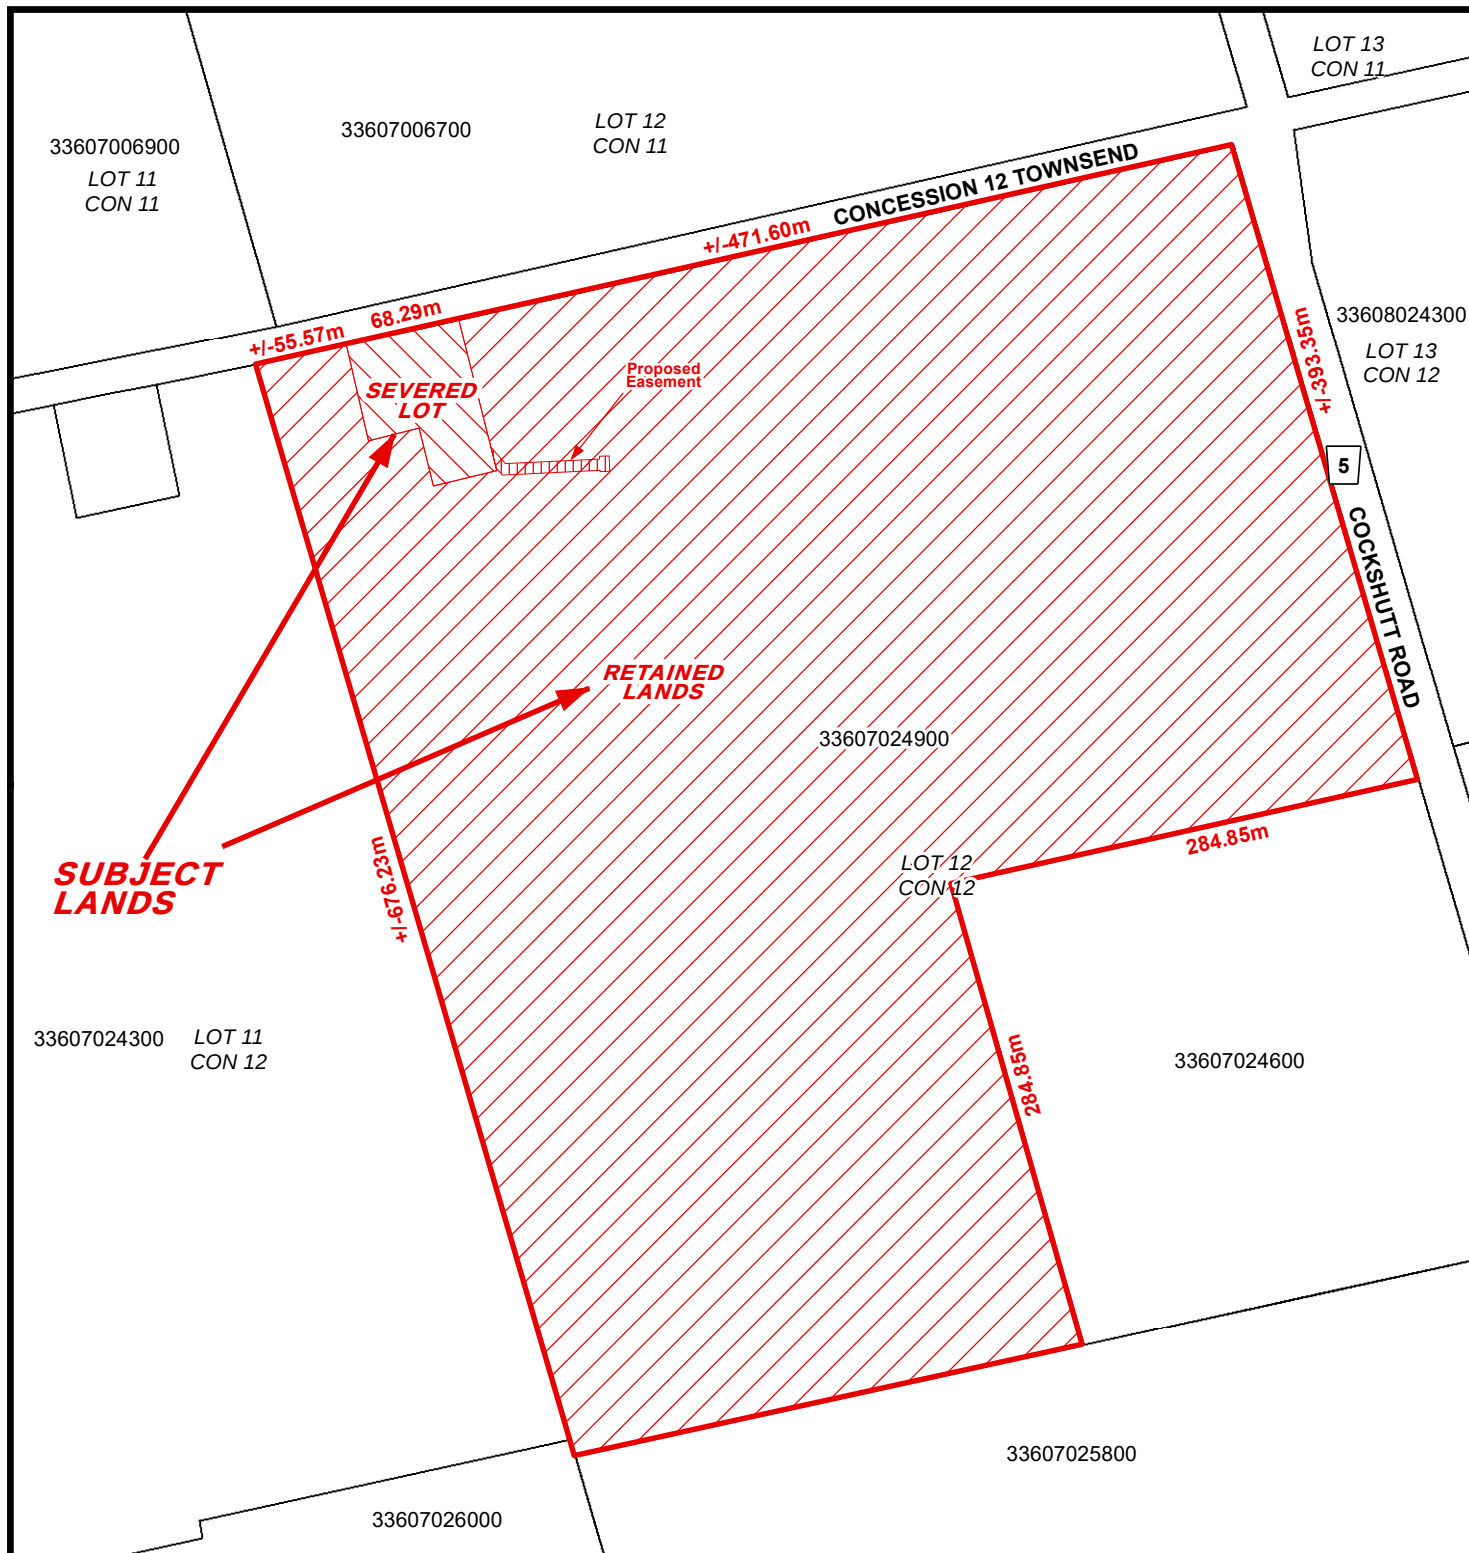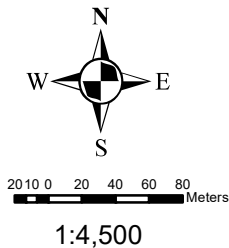

MAP 5

File Number: BNPL2017041 & ZNPL2017042

Geographic Township of TOWNSEND

