

For Office Use Only:

File Number
Related File Number
Pre-consultation Meeting
Application Submitted
Complete Application
Public Notice Sign

ZNPL20170005
ZNPL2013240
NOV 9/16
MAY 23/17
APR 4/17

SPRT Meeting
Application Fee
Conservation Authority Fee
OSSD Form Provided
Planner
PAC Meeting

12230
MAY 23/17
ALISA

This application must be typed or printed in ink and completed in full. An incomplete or improperly prepared application may not be accepted and could result in processing delays.

A. Applicant Information**Name of Owner**GVN-GROUP INC.

It is the responsibility of the owner or applicant to notify the planner of any changes in ownership within 30 days of such a change.

Address2347 Nixon Rd.**Town and Postal Code**Simcoe N3Y 4K6**Phone Number**519 426 6422**Cell Number**519 755 4618**Email**jo@gvn-group.com**Name of Applicant**Jo Given

Note: If the applicant is a numbered company provide the name of a principal of the company.

Address**Town and Postal Code****Phone Number****Cell Number****Email**

Name of Agent

Address

Town and Postal Code

Phone Number

Cell Number

Email

Name of Engineer

Address

Town and Postal Code

Phone Number

Cell Number

Email

Please specify to whom all communications should be sent. Unless otherwise directed, all correspondence, notices, etc., in respect of this application will be forwarded to the applicant noted above.

☐ Applicant

☐ Agent

☒ Owner

Names and addresses of any holder of any mortgagees, charges or other encumbrances on the subject lands:

BDC - Hamilton

Venture Norfolk - Simcoe

B. Location, Legal Description and Property Information

1. Property Assessment Roll Number: 3310 - 491027190000000

Legal Description (include Geographic Township, Concession Number, Lot Number, Block Number and Urban Area or Hamlet):

part lot 13, concession 13, geographic township of Windham

Municipal Civic Address (911 Number): 2347 + 2353

Present Official Plan Designation(s): hamlet

Present Zoning: (10) Rural Institutional with Microbrewery with retail outlet.

2. Is there a special provision or site specific zone on the subject lands?

yes - 14.861

3. The date the subject lands was acquired by the current owner: 2007

4. Present use of the subject lands:

brewery/retail, dwelling, home office

5. Please describe **all existing** buildings or structures on the subject lands and whether they are to be retained, demolished or removed. If retaining the buildings or structures, please describe the type of buildings or structures, and illustrate the setback, in metric units, from front, rear and side lot lines, ground floor area, gross floor area, lot coverage, number of storeys, width, length, height, etc. on your attached sketch which must be included with your application:

former school

6. If known, the date existing buildings or structures were constructed on the subject lands: _____

7. If an addition to an existing building is being proposed, please explain what will it be used for (e.g. bedroom, kitchen, bathroom, etc.). If new fixtures are proposed, please describe.

8. Please describe **all proposed** buildings or structures/additions on the subject lands. Describe the type of buildings or structures/additions, and illustrate the setback, in metric units, from front, rear and side lot lines, ground floor area, gross floor area, lot coverage, number of storeys, width, length, height, etc. on your attached sketch which must be included with your application:

9. If known, the date the proposed buildings or structures will be constructed on the subject lands:

10. Are any existing buildings on the subject lands designated under the *Ontario Heritage Act* as being architecturally and/or historically significant? Yes ☐ No ☒

If yes, identify and provide details of the building:

11. If known, the length of time the existing uses have continued on the subject lands:

12. Existing use of abutting properties:

Agriculture, residential

13. Are there any easements or restrictive covenants affecting the subject lands?

☐ Yes ☒ No If yes, describe the easement or restrictive covenant and its effect:

14. Does the requested amendment alter all or any part of the boundary of an area of settlement in the municipality or implement a new area of settlement in the municipality? ☐ Yes ☒ No If yes, describe its effect:

15. Does the requested amendment remove the subject land from an area of employment? ☐ Yes ☒ No If yes, describe its effect:

C. Purpose of Development Application

Note: Please complete all that apply.

1. Please explain what you propose to do on the subject lands/premises which makes this development application necessary:

Intention is to add to the current use of brewery with bar and retail, a restaurant with patio, expanded brewery into the building and an event field with campground. (would include concerts)

2. Description of land intended to be severed in metric units:

Frontage: _____

Depth: _____

Width: _____

Lot Area: _____

Present Use: _____

Proposed Use: _____

3. Name of person(s), if known, to whom lands or interest in lands to be transferred, leased or charged (if known):

4. List all properties in Norfolk County, which are owned and farmed by the applicant and involved in the farm operation:

Owners Name: _____

Roll Number: _____

Total Acreage: _____

Workable Acreage: _____

Existing Farm Type: (i.e., corn, orchard etc) _____

Dwelling Present?: ☐ Yes ☐ No If yes, year dwelling built _____

Owners Name: _____
Roll Number: _____
Total Acreage: _____
Workable Acreage: _____
Existing Farm Type: (i.e., corn, orchard etc) _____
Dwelling Present?: ☐ Yes ☐ No If yes, year dwelling built _____

Owners Name: _____
Roll Number: _____
Total Acreage: _____
Workable Acreage: _____
Existing Farm Type: (i.e., corn, orchard etc) _____
Dwelling Present?: ☐ Yes ☐ No If yes, year dwelling built _____

Owners Name: _____
Roll Number: _____
Total Acreage: _____
Workable Acreage: _____
Existing Farm Type: (i.e., corn, orchard etc) _____
Dwelling Present?: ☐ Yes ☐ No If yes, year dwelling built _____

Owners Name: _____
Roll Number: _____
Total Acreage: _____
Workable Acreage: _____
Existing Farm Type: (i.e., corn, orchard etc) _____
Dwelling Present?: ☐ Yes ☐ No If yes, year dwelling built _____

Note: If additional space is needed please attach a separate sheet.

5. Please explain why it is not possible to comply with the provision(s) of the Zoning By-law/and or Official Plan:

business has expanded, want to explore new opportunities

6. Does the requested amendment delete a policy of the Official Plan? ☐ Yes ☒ No
If yes identify the policy to be deleted:

7. Does the requested amendment change or replace a policy in the Official Plan?
☐ Yes ☒ No If yes, identify the policy to be changed or replaced, also include the proposed text of the policy amendment (if additional space is required, please attach a separate sheet):

8. Site Information

Existing

Proposed

Please indicate unit of measurement i.e. m, m² or % etc.

| | | |
|---------------------------------|-----------------------------|-----------------------------|
| Lot frontage | <u>531.77 ft</u> | <u> </u> |
| Lot depth | <u>369.61 ft</u> | <u> </u> |
| Lot width | <u>525 ft</u> | <u> </u> |
| Lot area | <u>4 acres</u> | <u> </u> |
| Lot coverage | <u> </u> | <u> </u> |
| Front yard | <u>18.3 m</u> | <u> </u> |
| Rear yard | <u>45 m</u> | <u> </u> |
| Left Interior side yard | <u>South 14.6 m</u> | <u> </u> |
| Right Interior side yard | <u>North 73 m</u> | <u> </u> |
| Exterior side yard (corner lot) | <u> </u> | <u> </u> |
| Landscaped open space | <u> </u> | <u> </u> |
| Entrance access width | <u> </u> | <u> </u> |
| Exit access width | <u> </u> | <u> </u> |
| Size of fencing or screening | <u> </u> | <u> </u> |
| Type of fencing | <u> </u> | <u> </u> |

9. Building Size

| | | |
|--------------------------|---------------------------|-----------------------------|
| Number of storeys | <u>1</u> | <u> </u> |
| Building height | <u>6 m</u> | <u> </u> |
| Total ground floor area | <u>1600 m²</u> | <u> </u> |
| Total gross floor area | <u>1600 m²</u> | <u> </u> |
| Total useable floor area | <u>1337 m²</u> | <u> </u> |

10. Off Street Parking and Loading Facilities

| | | |
|---|-----------------------------|-----------------------------|
| Number of off street parking spaces | <u> </u> | <u> </u> |
| Number of visitor parking spaces | <u> </u> | <u> </u> |
| Number of accessible parking spaces | <u> </u> | <u> </u> |
| Number of off street loading facilities | <u> </u> | <u> </u> |

11. Multiple Family Residential

Number of buildings existing: _____

Number of buildings proposed: _____

Is this a conversion or addition to an existing building? ☐ Yes ☐ No

If yes, describe: _____

| Type | Number of Units | Floor Area per Unit in m ² |
|-------------------|-----------------|---------------------------------------|
| Bachelor | _____ | _____ |
| One bedroom | _____ | _____ |
| Two bedroom | _____ | _____ |
| Three bedroom | _____ | _____ |
| Group townhouse | _____ | _____ |
| Stacked townhouse | _____ | _____ |
| Street townhouse | _____ | _____ |

Other facilities provided (e.g. play facilities, underground parking, games room, swimming pool etc.): _____

12. Commercial/Industrial Uses

Number of buildings existing: _____

Number of buildings proposed: _____

Is this a conversion or addition to an existing building? ☐ Yes ☐ No

If yes, describe: _____

Indicate the gross floor area by the type of use (e.g. office, retail, storage, etc.):

Restaurant 239 m², kitchen 37 m²

Brewery 805 m²

Dwelling 256 m² (including office)

Seating Capacity (for assembly halls, etc.): 217

Total number of fixed seats: 217

Describe the type of business(es) proposed: Taproom, restaurant

Total number of staff proposed initially: _____

Total number of staff proposed in five years: _____

Maximum number of staff on the largest shift: _____

Is open storage required: ☐ Yes ☐ No

Is a residential use proposed as part of, or accessory to commercial/industrial use? ☐

Yes ☐ No ☐ If yes please describe:

13. Institutional

Describe the type of use proposed: _____

Seating capacity (if applicable): _____

Number of beds (if applicable): _____

Total number of staff proposed initially: _____

Total number of staff proposed in five years: _____

Maximum number of staff on the largest shift: _____

Indicate the gross floor area by the type of use (e.g. office, retail, storage, etc.):

14. Describe Recreational or Other Use(s)

D. Previous Use of the Property

1. Has there been an industrial or commercial use on the subject lands or adjacent lands? ☒ Yes ☐ No ☐ Unknown

If yes, specify the uses (example: gas station, petroleum storage, etc.):

Brewery, retail, taproom

2. Has the grading of the subject lands been changed through excavation or the addition of earth or other material? ☐ Yes ☒ No ☐ Unknown
3. Is there reason to believe the subject lands may have been contaminated by former uses on the site or adjacent sites? ☐ Yes ☒ No ☐ Unknown

4. Provide the information you used to determine the answers to the above questions:

Former use was elementary school.

5. If you answered yes to any of the above questions in Section D, a previous use inventory showing all known former uses of the subject lands, or if appropriate, the adjacent lands, is needed. Is the previous use inventory attached? ☐ Yes ☐ No

E. Provincial Policy

1. Is the requested amendment consistent with the provincial policy statements issued under subsection 3(1) of the *Planning Act*, R.S.O. 1990, c. P. 13? ☒ Yes ☐ No

If no, please explain:

2. Have the subject lands been screened to ensure that development or site alteration will not have any impact on the habitat for endangered or threatened species further to the provincial policy statement subsection 2.1.7? ☒ Yes ☐ No

If no, please explain:

3. Have the subject lands been screened to ensure that development or site alteration will not have any impact on source water protection? ☒ Yes ☐ No

4. Note: If in an area of source water WHPA A, B or C please attach relevant information and approved mitigation measures from the Risk Manager Official.

5. Are any of the following uses or features on the subject lands or within 500 metres of the subject lands, unless otherwise specified? Please check boxes, if applicable.

Livestock facility or stockyard (submit MDS Calculation with application)

☐ On the subject lands or ☐ within 500 meters – distance _____

Wooded area

☐ On the subject lands or ☐ within 500 meters – distance _____

Municipal Landfill

☐ On the subject lands or ☐ within 500 meters – distance _____

Sewage treatment plant or waste stabilization plant

☐ On the subject lands or ☐ within 500 meters – distance _____

Provincially significant wetland (class 1, 2 or 3) or other environmental feature

☐ On the subject lands or ☐ within 500 meters – distance _____

Floodplain

☐ On the subject lands or ☐ within 500 meters – distance _____

Rehabilitated mine site

☐ On the subject lands or ☐ within 500 meters – distance _____

Non-operating mine site within one kilometre

☐ On the subject lands or ☐ within 500 meters – distance _____

Active mine site within one kilometre

☐ On the subject lands or ☐ within 500 meters – distance _____

Industrial or commercial use (specify the use(s))

☐ On the subject lands or ☐ within 500 meters – distance _____

Active railway line

☐ On the subject lands or ☐ within 500 meters – distance _____

Seasonal wetness of lands

☐ On the subject lands or ☐ within 500 meters – distance _____

Erosion

☐ On the subject lands or ☐ within 500 meters – distance _____

Abandoned gas wells

☐ On the subject lands or ☐ within 500 meters – distance _____

F. Servicing and Access

1. Indicate what services are available or proposed:

Water Supply

- ☐ Municipal piped water
- ☐ Communal wells
- ☒ Individual wells
- ☐ Other (describe below)

Sewage Treatment

- ☐ Municipal sewers
- ☐ Communal system
- ☒ Septic tank and tile bed
- ☒ Other (describe below)

holding tank for brewery

Storm Drainage

- ☐ Storm sewers
- ☒ Open ditches
- ☐ Other (describe below)

-
2. Have you consulted with Public Works & Environmental Services concerning storm water management?

☐ Yes ☒ No

3. Has the existing drainage on the subject lands been altered?

☐ Yes ☒ No

4. Does a legal and adequate outlet for storm drainage exist?

☒ Yes ☐ No

5. How many water meters are required? _____

6. Existing or proposed access to subject lands:

- ☒ Municipal road
☐ Provincial highway
☐ Unopened road
☐ Other (describe below)

7. Name of road/street:

Nixon Rd, 25

G. Other Information

1. Does the application involve a local business? ☒ Yes ☐ No

If yes, how many people are employed on the subject lands?

6+

2. Is there any other information that you think may be useful in the review of this application? If so, explain below or attach on a separate page.

H. Supporting Material to be submitted by Applicant

In order for your application to be considered complete, folded hard copies (number of paper copies as directed by the planner) and an **electronic version (PDF) of the site plan drawings, additional plans, studies and reports** will be required, including but not limited to the following details:

1. Concept/Layout Plan
2. All measurements in metric
3. Key map
4. Scale, legend and north arrow
5. Legal description and municipal address
6. Development name
7. Drawing title, number, original date and revision dates
8. Owner's name, address and telephone number
9. Engineer's name, address and telephone number
10. Existing and proposed easements and right of ways
11. Zoning compliance table – required versus proposed
12. Parking space totals – required and proposed
13. Loading spaces, facilities and routes
14. All dimensions of the subject lands
15. Dimensions and setbacks of all buildings and structures
16. Gross, ground and useable floor area
17. Lot coverage
18. Floor area ratio
19. Building entrances and grades
20. Names of adjacent streets
21. Driveways, curbs, drop curbs, pavement markings, widths, radii and traffic directional signs
22. Fire access and routes
23. Location, dimensions and number of parking spaces (including visitor and accessible) and aisles
24. Location of mechanical room
25. Refuse disposal and storage areas including any related screening
26. Winter snow storage location
27. Landscape areas with dimensions
28. Natural features, watercourses and trees
29. Fire hydrants and utilities location
30. Fencing, screening and buffering – size, type and location
31. All hard surface materials
32. Light standards and wall mounted lights

- 33. Signs
- 34. Sidewalks and walkways with dimensions
- 35. Pedestrian access routes into site and around site
- 36. Bicycle parking
- 37. Professional engineer's stamp

In addition, the following additional plans, studies and reports, including but not limited to, **may** also be required as part of the complete application submission:

- ☐ Zoning Deficiency Form
- ☐ On-Site Sewage Disposal System Evaluation Form
- ☐ Architectural Plan
- ☐ Buildings Elevation Plan
- ☐ Cut and Fill Plan
- ☐ Erosion and Sediment Control Plan
- ☐ Grading and Drainage Control Plan (around perimeter and within site) (existing and proposed)
- ☐ Landscape Plan
- ☐ Photometric (Lighting) Plan
- ☐ Plan and Profile Drawings
- ☐ Site Servicing Plan
- ☐ Storm water Management Plan
- ☐ Street Sign and Traffic Plan
- ☐ Street Tree Planting Plan
- ☐ Tree Preservation Plan
- ☐ Archaeological Assessment
- ☐ Environmental Impact Study
- ☐ Functional Servicing Report
- ☐ Geotechnical Study / Hydrogeological Review
- ☐ Minimum Distance Separation Schedule
- ☐ Noise or Vibration Study
- ☐ Record of Site Condition
- ☐ Storm water Management Report

- ☐ Traffic Impact Study – please contact the Planner to verify the scope of the study required

Your development approval might also be dependent on Ministry of Environment and Climate Change, Ministry of Transportation or other relevant federal or provincial legislation, municipal by-laws or other agency approvals.


All final plans must include the owner's signature as well as the engineer's signature and seal.

I. Development Agreements

A development agreement may be required prior to approval for site plan, subdivision and condominium applications. Should this be necessary for your development, you will be contacted by the agreement administrator with further details of the requirements including but not limited to insurance coverage, professional liability for your engineer, additional fees and securities.

J. Transfers, Easements and Postponement of Interest

The owner acknowledges and agrees that if required it is their solicitor's responsibility on behalf of the owner for the registration of all transfer(s) of land to the County, and/or transfer(s) of easement in favour of the County and/or utilities. Also, the owner further acknowledges and agrees that it is their solicitor's responsibility on behalf of the owner for the registration of postponements of any charges in favour of the County.

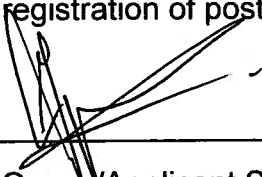


Owner/Applicant Signature

March 17, 2017

Date

K. Permission to Enter Subject Lands

Permission is hereby granted to Norfolk County officers, employees or agents, to enter the premises subject to this application for the purposes of making inspections associated with this application, during normal and reasonable working hours.



Owner/Applicant Signature

March 17, 2017

Date

L. Freedom of Information

For the purposes of the *Municipal Freedom of Information and Protection of Privacy Act*, I authorize and consent to the use by or the disclosure to any person or public body any information that is collected under the authority of the *Planning Act*, R.S.O. 1990, c. P. 13 for the purposes of processing this application.

Owner/Applicant Signature

March 17, 2017

Date

M. Endangered Species Act, 2007

Endangered and threatened species and their habitat are protected under the provinces Endangered Species Act, 2007. The Act prohibits development or site alteration within areas of significant habitat for endangered or threatened species without demonstrating that no negative impacts will occur. The Ministry of Natural Resources (MNR), Aylmer District provides the service of responding to species at risk information requests and project screenings. The applicant has been directed to discuss the proposed activity and have their project screened with MNR. Please be advised that it is owner's responsibility to be aware of and comply with all relevant federal or provincial legislation, municipal by-laws or other agency approvals.

Owner/Applicant Signature

March 17, 2017

Date

N. Owner's Authorization

If the applicant/agent is not the registered owner of the lands that is the subject of this application, the owner must complete the authorization set out below.

I/We _____ am/are the registered owner(s) of the lands that is the subject of this application for development approval.

I/We authorize _____ to make this application on my/our behalf and to provide any of my/our personal information necessary for the processing of this application. Moreover, this shall be your good and sufficient authorization for so doing.

Owner


Date

Owner

Date

O. Declaration of Applicant and Agent

I hereby apply for development approval and declare that all of the above statements and the statements contained in all of the exhibits transmitted herewith are accurate and true. I understand that development approval is required before a building permit can be issued.



Applicant Signature

March 17, 2017

Date

Agent Signature

Date

P. Declaration

I, Jo Geven of Norfolk County
solemnly declare that:

all of the above statements and the statements contained in all of the exhibits transmitted herewith are true and I make this solemn declaration conscientiously believing it to be true and knowing that it is of the same force and effect as if made under oath and by virtue of *The Canada Evidence Act*.


Declared before me at:

185 Robinson Street


In Simcoe, ON

This 23rd day of March

A.D., 2017

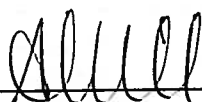

A Commissioner, etc.

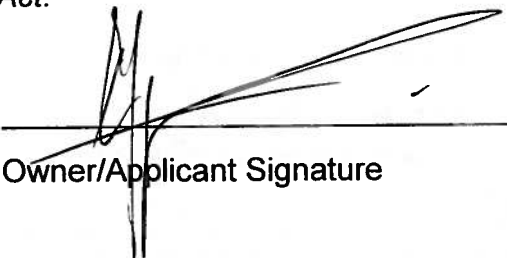


Owner/Applicant Signature

ALISHA KATHLEEN CULL, a
Commissioner, etc., Province of Ontario,
for the Corporation of Norfolk County,
Expires April 28, 2019.

FRONTAGE: 162.08M
 LOT 13
 CONCESSION 13
 NORFOLK COUNTY, WINDHAM TOWNSHIP



WINDHAM ROAD 13

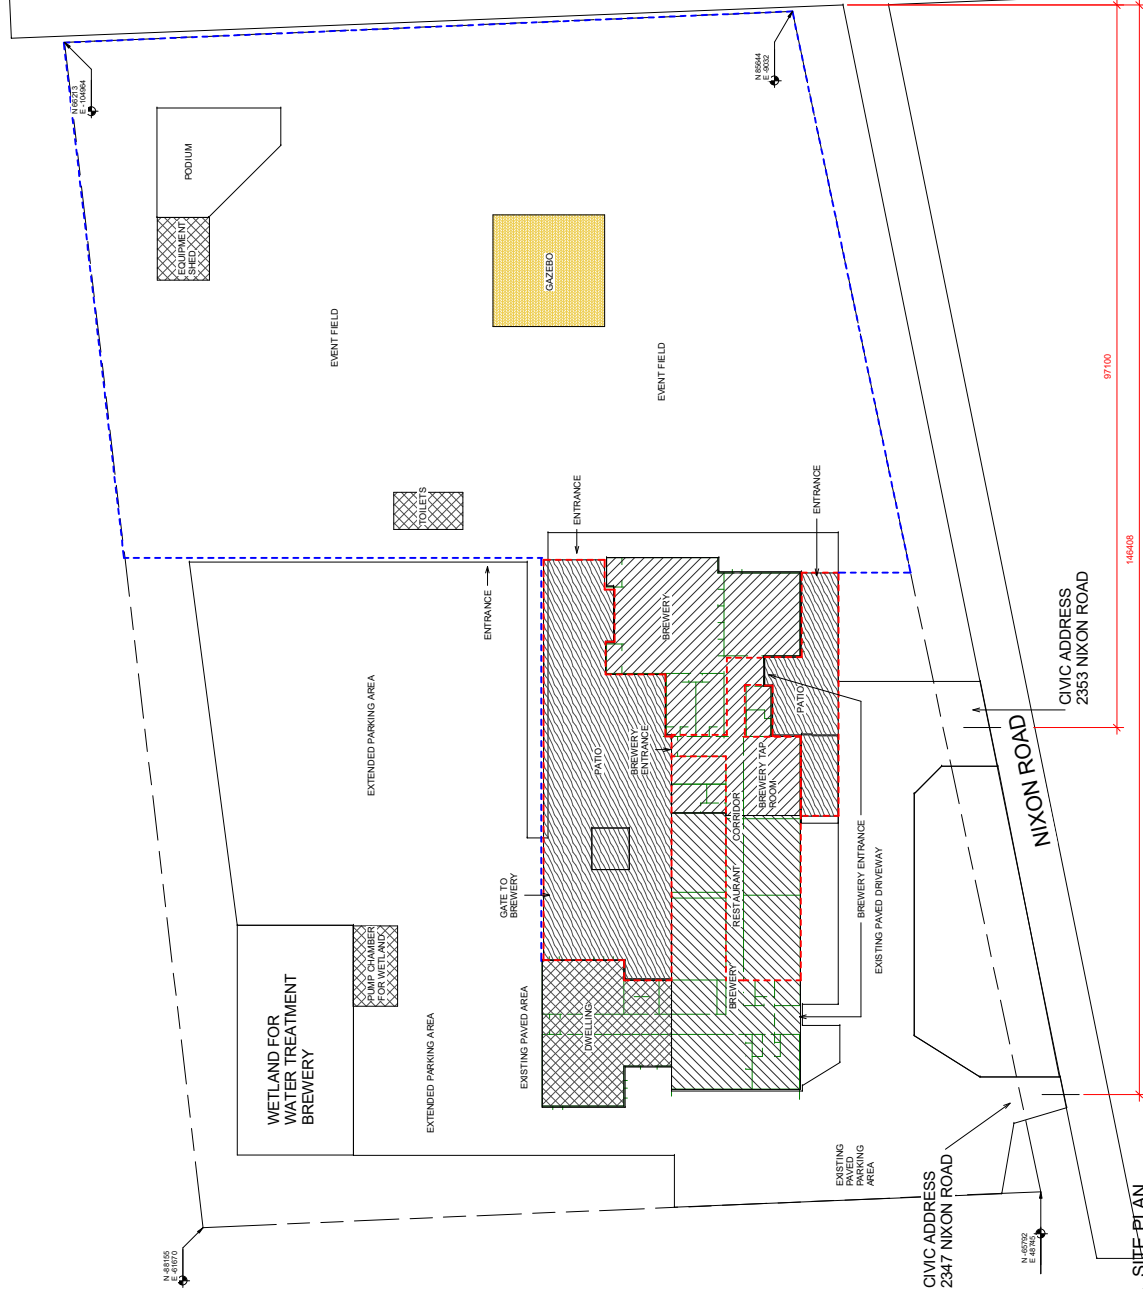

--- ENCLOSED INDICATES FENCED IN PROPERTY OF THE BREWERY WHICH INCLUDES GRASSLAND, FORESTED AREA, A HOP PLANTATION, AND OTHERS. THE FENCED IN AREA IS NOT TO BE USED FOR ANY PURPOSES SHOWING HOW HORSES ARE GROWN AND HOW THE WASTEWATER IS HANDLED, AND EVENTS. ---
 --- INDICATES THE YEAR ROUND AREA WHERE ALCOHOL WILL BE SERVED. PATIO WILL BE CLOSED DURING THE WINTER SEASON.

GVN

GVN GROUP INC.
 T: 1 800 425 1425
 F: 518 425 5756
 www.gvn-group.com

Project: New Lehigh Brewing Company, LTD.
 Project Issue Date: December 12 2013
 Project Address: 2353 NIXON ROAD SIMCOE
 GVN Client Number / ID #: 377
 Title: SITE PLAN

Drawn By: Jn Cowan
 Date: 8 DECEMBER 2014
 Revision By: 26 OCT 2016, 13 MAR 2017
 Checked By: [Signature]
 Date Checked: [Signature]




Scale: 1:300
 Metric: METRIC
 Sheet Number: S.100
 Copyright: ©

ALL DRAWINGS AND SPECIFICATIONS ARE THE PROPERTY OF GVN GROUP INC. NO PART OF THIS DOCUMENT MAY BE REPRODUCED OR TRANSMITTED IN ANY FORM OR BY ANY MEANS, ELECTRONIC OR MECHANICAL, WITHOUT THE WRITTEN CONSENT OF GVN GROUP INC. IS PROHIBITED. DRAWING IS FOR CONCEPT ONLY.

MAP 1

File Number: ZNPL2017065



Geographic Township of
WINDHAM

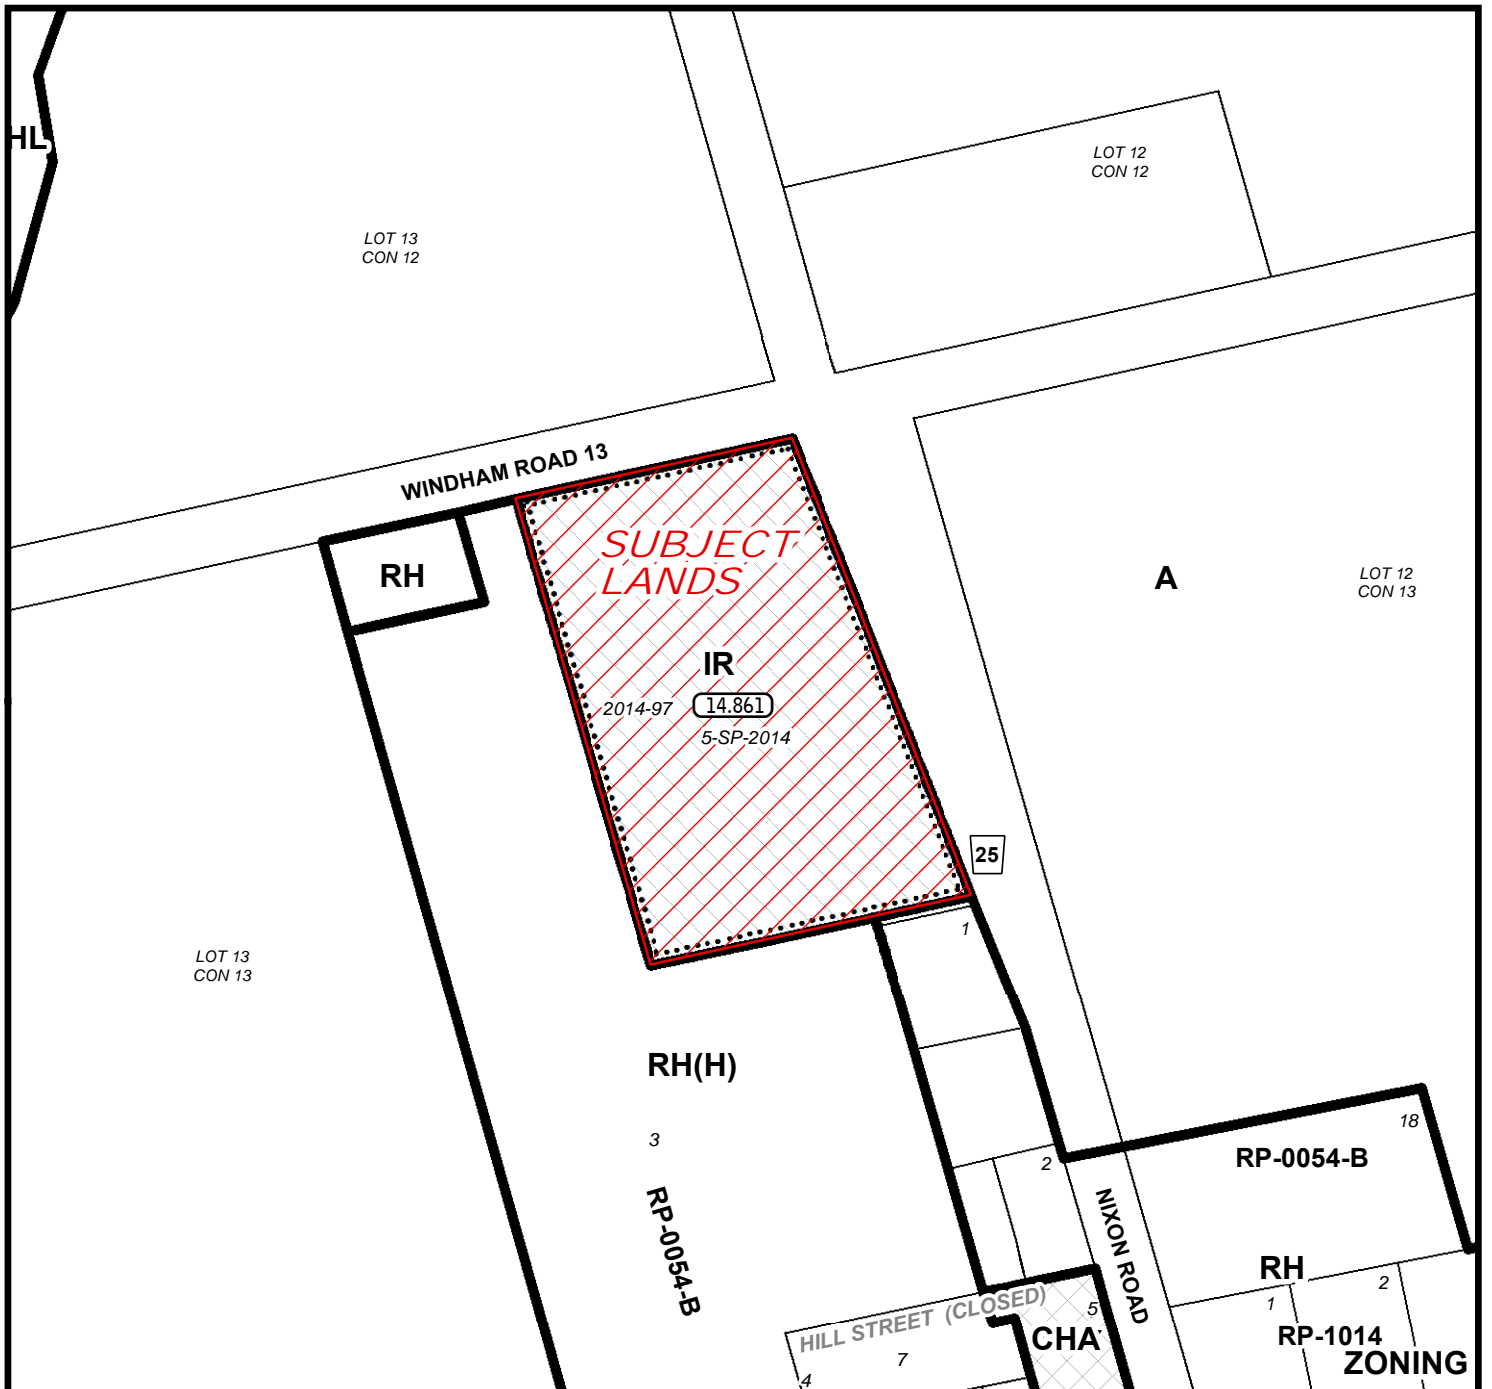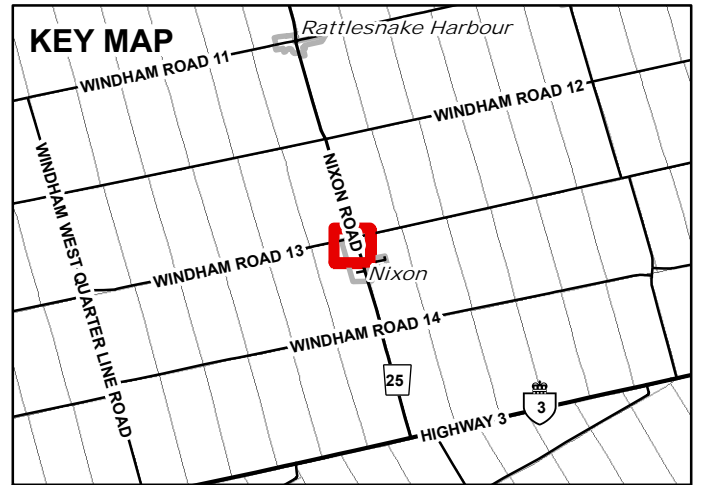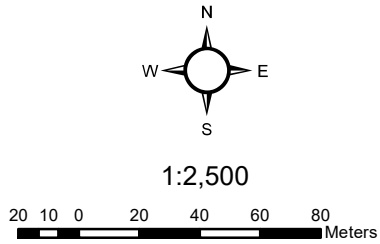

MAP 2

File Number: ZNPL2017065


Geographic Township of WINDHAM

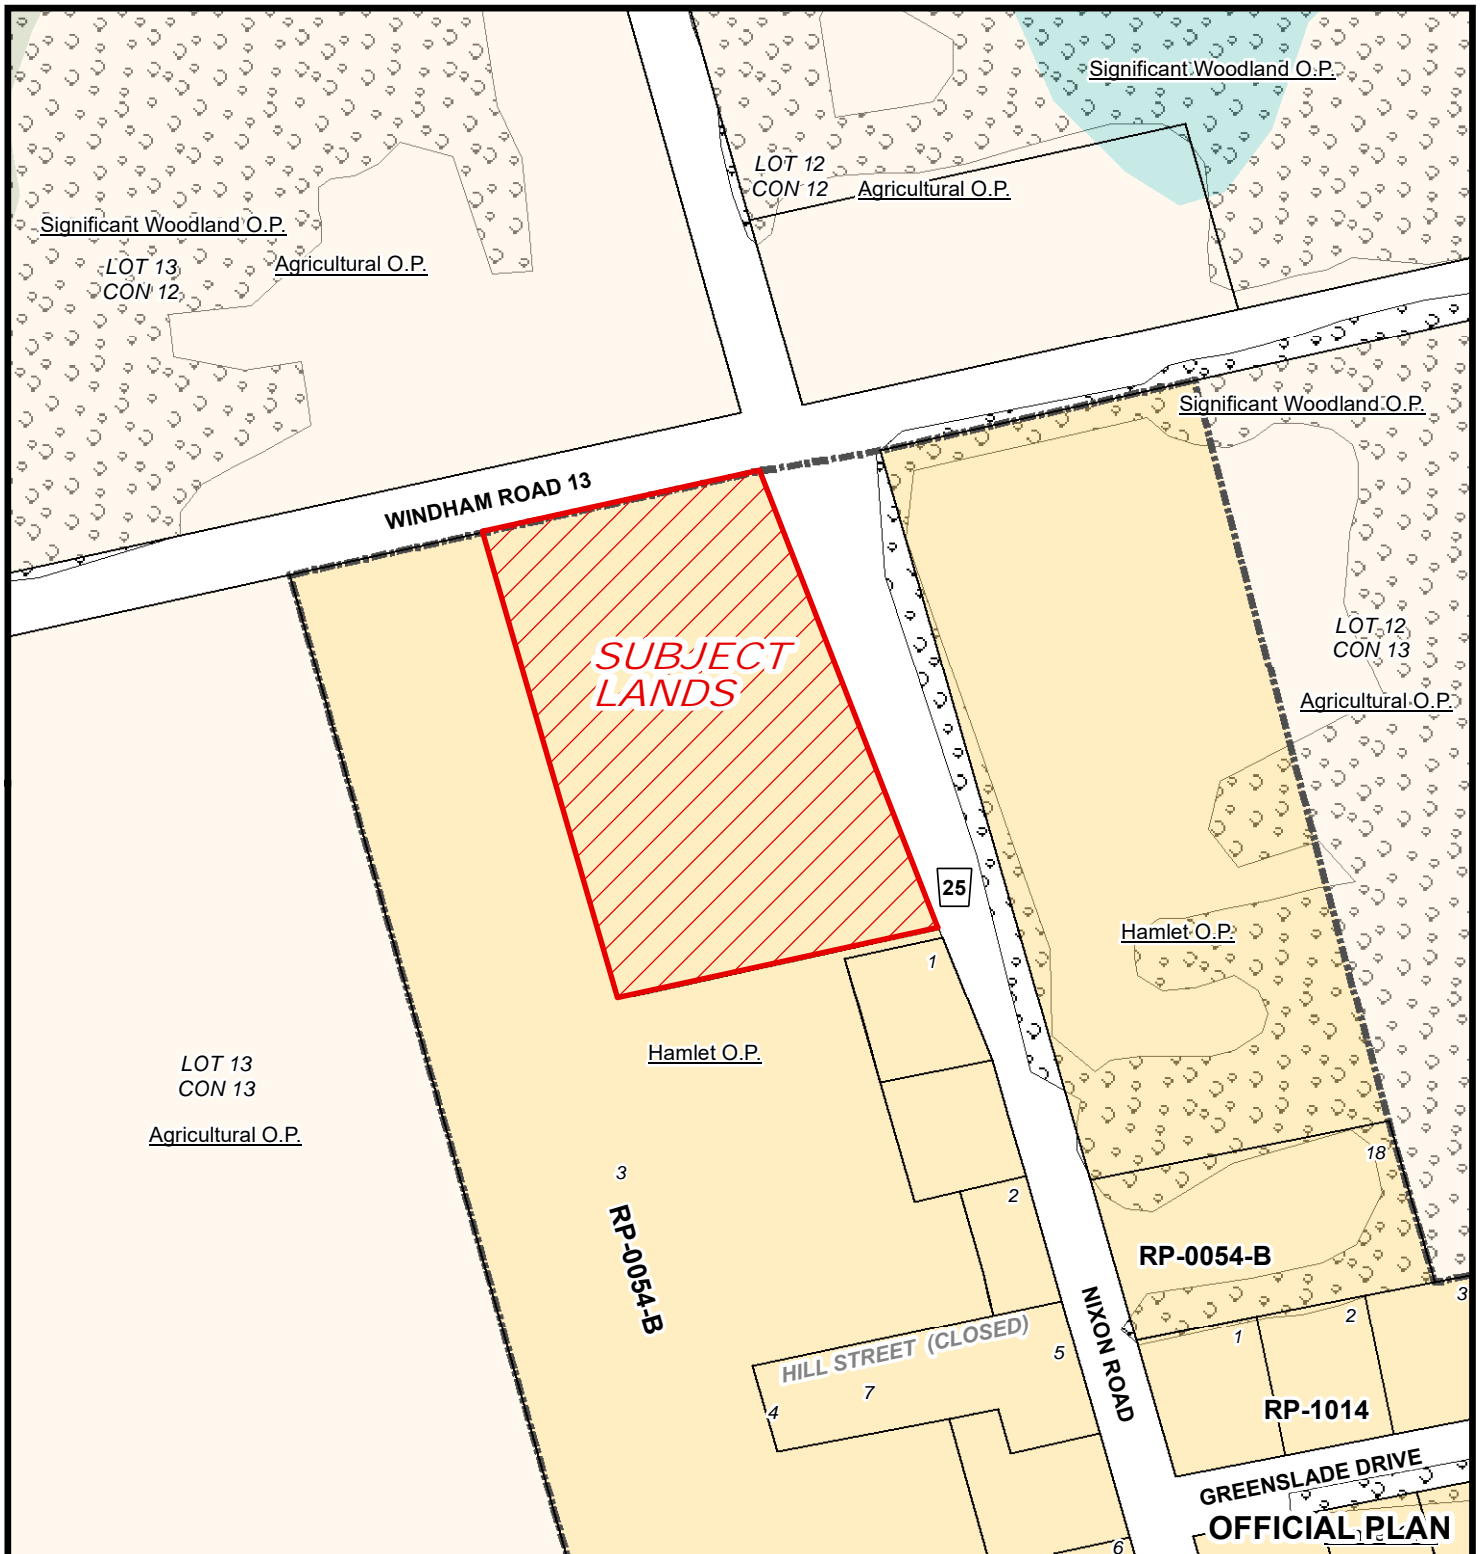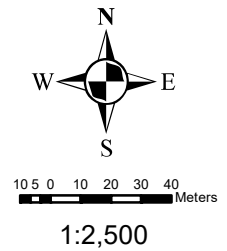

MAP 3

File Number: ZNPL2017065

Geographic Township of WINDHAM

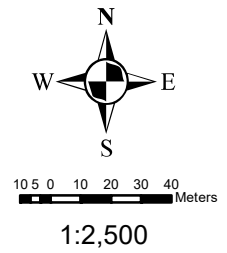

MAP 4

File Number: ZNPL2017065

Geographic Township of WINDHAM

