

**For Office Use Only:**

File Number	<u>ZNPL2018296</u>	SPRT Meeting	<u>—</u>
Related File Number	<u>BNPL2018207</u>	Application Fee	<u>\$2676</u>
Pre-consultation Meeting	<u>—</u>	Conservation Authority Fee	<u>—</u>
Application Submitted	<u>Nov 23/18</u>	OSSD Form Provided	<u>—</u>
Complete Application	<u>Nov 23/18</u>	Planner	<u>Steve</u>
Public Notice Sign	<u>Yes</u>		

**Check the type of planning application(s) you are submitting.**

- |                                     |   |
|-------------------------------------|---|
| <input type="checkbox"/>            | Official Plan Amendment                               |
| <input checked="" type="checkbox"/> | Zoning By-Law Amendment                               |
| <input type="checkbox"/>            | Temporary Use By-law                                  |
| <input type="checkbox"/>            | Draft Plan of Subdivision/Vacant Land Condominium     |
| <input type="checkbox"/>            | Condominium Exemption                                 |
| <input type="checkbox"/>            | Site Plan Application                                 |
| <input type="checkbox"/>            | Consent/Severance                                     |
| <input type="checkbox"/>            | Minor Variance  |
| <input type="checkbox"/>            | Easement/Right-of-Way                                 |
| <input type="checkbox"/>            | Extension of a Temporary Use By-law                   |
| <input type="checkbox"/>            | Part Lot Control                                      |
| <input type="checkbox"/>            | Cash-in-Lieu of Parking                               |
| <input type="checkbox"/>            | Renewable Energy Project or Radio Communication Tower |

**Property Assessment Roll Number:** 3310491018510000000**A. Applicant Information****Name of Owner** P & S Van Berlo Ltd.

It is the responsibility of the owner or applicant to notify the planner of any changes in ownership within 30 days of such a change.

**Address** 325 Concession 13 Townsend Road

**Town and Postal Code** Simcoe, ON N3Y 4K3

**Phone Number** 519-426-1500

**Cell Number** 519-427-7722

**Email** \_\_\_\_\_



**Name of Applicant** Same as Owner  
\_\_\_\_\_  
**Address** \_\_\_\_\_  
**Town and Postal Code** \_\_\_\_\_  
**Phone Number** \_\_\_\_\_  
**Cell Number** \_\_\_\_\_  
**Email** \_\_\_\_\_

**Name of Agent** David Roe, Civic Planning Solutions Inc.  
\_\_\_\_\_  
**Address** 599 Larch Street  
\_\_\_\_\_  
**Town and Postal Code** Delhi, ON N4B 3A7  
\_\_\_\_\_  
**Phone Number** 519-582-1174  
\_\_\_\_\_  
**Cell Number** 519-983-8154  
\_\_\_\_\_  
**Email** dfrfez@me.com  
\_\_\_\_\_

Please specify to whom all communications should be sent. Unless otherwise directed, all correspondence, notices, etc., in respect of this application will be forwarded to the agent noted above.

☐ Owner

☒ Agent

☐ Applicant

Names and addresses of any holder of any mortgagees, charges or other encumbrances on the subject lands:

Royal Bank - Simcoe Branch

## B. Location, Legal Description and Property Information

1. Legal Description (include Geographic Township, Concession Number, Lot Number, Block Number and Urban Area or Hamlet):  
Windham, Concession 10, Part Lot 12

Municipal Civic Address: 2774 Nixon Road  
\_\_\_\_\_

Present Official Plan Designation(s): Agricultural/Hazard Land/ PSW  
\_\_\_\_\_

Present Zoning: A  
\_\_\_\_\_



2. Is there a special provision or site specific zone on the subject lands?

☒ Yes ☐ No If yes, please specify:

14.99

---

3. Present use of the subject lands:

Federal Licensed Airdrome, commercial aircraft repair and maintenance facility and aircraft landing runway

4. Please describe **all existing** buildings or structures on the subject lands and whether they are to be retained, demolished or removed. If retaining the buildings or structures, please describe the type of buildings or structures, and illustrate the setback, in metric units, from front, rear and side lot lines, ground floor area, gross floor area, lot coverage, number of storeys, width, length, height, etc. on your attached sketch which must be included with your application:

See detailed survey attached

5. If an addition to an existing building is being proposed, please explain what will it be used for (e.g. bedroom, kitchen, bathroom, etc.). If new fixtures are proposed, please describe.

n/a

6. Please describe **all proposed** buildings or structures/additions on the subject lands. Describe the type of buildings or structures/additions, and illustrate the setback, in metric units, from front, rear and side lot lines, ground floor area, gross floor area, lot coverage, number of storeys, width, length, height, etc. on your attached sketch which must be included with your application:

No new buildings proposed

7. Are any existing buildings on the subject lands designated under the *Ontario Heritage Act* as being architecturally and/or historically significant? Yes ☐ No ☒

If yes, identify and provide details of the building:

8. If known, the length of time the existing uses have continued on the subject lands:
-

9. Existing use of abutting properties:

Agricultural and residential

10. Are there any easements or restrictive covenants affecting the subject lands?

☒ Yes ☐ No If yes, describe the easement or restrictive covenant and its effect:  
Aircraft runway to be subject to easement for use by adjacent property owner

### C. Purpose of Development Application

Note: Please complete all that apply.

1. Please explain what you propose to do on the subject lands/premises which makes this development application necessary:

to add special provision 14.99 to parcel shown on sketch and to remove special provision to parcel on sketch.

Provide relief from setback requirements for existing building with setbacks of 1.2m and 4.79m from new property line after severance completed.

2. Please explain why it is not possible to comply with the provision(s) of the Zoning By-law/and or Official Plan:

to fulfill conditions of severance BNPL2018207

3. Does the requested amendment alter all or any part of the boundary of an area of settlement in the municipality or implement a new area of settlement in the municipality? ☐ Yes ☒ No If yes, describe its effect:

4. Does the requested amendment remove the subject land from an area of employment? ☐ Yes ☒ No If yes, describe its effect:

5. Does the requested amendment alter, replace, or delete a policy of the Official Plan? ☐ Yes ☒ No If yes, identify the policy, and also include a proposed text of the policy amendment (if additional space is required, please attach a separate sheet):



6. Description of land intended to be severed in metric units:

Frontage: \_\_\_\_\_

Depth: \_\_\_\_\_

Width: \_\_\_\_\_

Lot Area: \_\_\_\_\_

Present Use: \_\_\_\_\_

Proposed Use: \_\_\_\_\_

Proposed final lot size (if boundary adjustment): \_\_\_\_\_

If a boundary adjustment, identify the assessment roll number and property owner of the lands to which the parcel will be added: \_\_\_\_\_

Description of land intended to be retained in metric units:

Frontage: \_\_\_\_\_

Depth: \_\_\_\_\_

Width: \_\_\_\_\_

Lot Area: \_\_\_\_\_

Present Use: \_\_\_\_\_

Proposed Use: \_\_\_\_\_

7. Description of proposed right-of-way/easement:

Frontage: \_\_\_\_\_

Depth: \_\_\_\_\_

Width: \_\_\_\_\_

Area: \_\_\_\_\_

Proposed use: \_\_\_\_\_

8. Name of person(s), if known, to whom lands or interest in lands to be transferred, leased or charged (if known):

n/a

**9. Site Information****Existing****Proposed**Please indicate unit of measurement, i.e. m, m<sup>2</sup> or %, etc.Add 14.99 to this  
Area

Lot frontage

33.5m

Lot depth

28.7m

Lot width

37.6m Max

Lot area

1019.9m<sup>2</sup>

Lot coverage

Front yard

Rear yard

Left Interior side yard

Right Interior side yard

Exterior side yard (corner lot)

Landscaped open space

Entrance access width

Exit access width

Size of fencing or screening

Type of fencing

**10. Building Size**

Number of storeys

n/a

Building height

Total ground floor area

Total gross floor area

Total useable floor area

**11. Off Street Parking and Loading Facilities**

Number of off street parking spaces

n/a

Number of visitor parking spaces

Number of accessible parking spaces

Number of off street loading facilities

**12. Multiple Family Residential (if applicable)**

Number of buildings existing: \_\_\_\_\_



Number of buildings proposed: n/a

Is this a conversion or addition to an existing building? ☐ Yes ☐ No

If yes, describe: \_\_\_\_\_

### Type

### Number of Units

### Floor Area per Unit in m<sup>2</sup>

Bachelor	_____	_____
One bedroom	_____	_____
Two bedroom	_____	_____
Three bedroom	_____	_____
Townhouse	_____	_____

Other facilities provided (e.g. play facilities, underground parking, games room, swimming pool etc.):

### 13. Commercial/Industrial Uses (if applicable)

Number of buildings existing: 1

Number of buildings proposed: none

Is this a conversion or addition to an existing building? ☐ Yes ☒ No

If yes, describe:

Indicate the gross floor area by the type of use (e.g. office, retail, storage, etc.):

Seating Capacity (for assembly halls, etc.): \_\_\_\_\_

Total number of fixed seats: \_\_\_\_\_

Describe the type of business(es) proposed: \_\_\_\_\_



Total number of staff proposed initially: \_\_\_\_\_

Total number of staff proposed in five years: \_\_\_\_\_

Maximum number of staff on the largest shift: \_\_\_\_\_

Is open storage required: ☒ Yes ☐ No

Is a residential use proposed as part of, or accessory to commercial/industrial use?

☒ Yes ☐ No If yes please describe:

Commercial use will be added to residential property but will be separately zoned

**14. Institutional (if applicable)**

Describe the type of use proposed: \_\_\_\_\_

Seating capacity (if applicable): \_\_\_\_\_

Number of beds (if applicable): \_\_\_\_\_

Total number of staff proposed initially: \_\_\_\_\_

Total number of staff proposed in five years: \_\_\_\_\_

Maximum number of staff on the largest shift: \_\_\_\_\_

Indicate the gross floor area by the type of use (e.g. office, retail, storage, etc.):

**15. Describe Recreational or Other Use(s) (if applicable)**



#### D. Previous Use of the Property

1. Has there been an industrial or commercial use on the subject lands or adjacent lands? ☒ Yes ☐ No ☐ Unknown  
If yes, specify the uses (example: gas station, petroleum storage, etc.):  
Aircraft repair and maintenance
2. Is there reason to believe the subject lands may have been contaminated by former uses on the site or adjacent sites? ☐ Yes ☒ No ☐ Unknown
3. Provide the information you used to determine the answers to the above questions:  
Knowledge of owner
4. If you answered yes to any of the above questions in Section D, a previous use inventory showing all known former uses of the subject lands, or if appropriate, the adjacent lands, is needed. Is the previous use inventory attached? ☐ Yes ☒ No

#### E. Provincial Policy

1. Is the requested amendment consistent with the provincial policy statements issued under subsection 3(1) of the *Planning Act*, R.S.O. 1990, c. P. 13? ☐ Yes ☒ No  
If no, please explain:  
No change in use proposed
2. It is owner's responsibility to be aware of and comply with all relevant federal or provincial legislation, municipal by-laws or other agency approvals, including the Endangered Species Act, 2007. Have the subject lands been screened to ensure that development or site alteration will not have any impact on the habitat for endangered or threatened species further to the provincial policy statement subsection 2.1.7? ☐ Yes ☒ No  
If no, please explain:  
No change in use proposed

3. Have the subject lands been screened to ensure that development or site alteration will not have any impact on source water protection? ☐ Yes ☒ No

If no, please explain:

No change in use proposed

Note: If in an area of source water WHPA A, B or C please attach relevant information and approved mitigation measures from the Risk Manager Official.

4. Are any of the following uses or features on the subject lands or within 500 metres of the subject lands, unless otherwise specified? Please check boxes, if applicable.

**Livestock facility or stockyard** (submit MDS Calculation with application)

☐ On the subject lands or ☐ within 500 meters – distance \_\_\_\_\_

**Wooded area**

☐ On the subject lands or ☒ within 500 meters – distance \_\_\_\_\_ adjacent

**Municipal Landfill**

☐ On the subject lands or ☐ within 500 meters – distance \_\_\_\_\_

**Sewage treatment plant or waste stabilization plant**

☐ On the subject lands or ☐ within 500 meters – distance \_\_\_\_\_

**Provincially significant wetland (class 1, 2 or 3) or other environmental feature**

☒ On the subject lands or ☒ within 500 meters – distance \_\_\_\_\_ adjacent

**Floodplain**

☐ On the subject lands or ☐ within 500 meters – distance \_\_\_\_\_

**Rehabilitated mine site**

☐ On the subject lands or ☐ within 500 meters – distance \_\_\_\_\_

**Non-operating mine site within one kilometre**

☐ On the subject lands or ☐ within 500 meters – distance \_\_\_\_\_

**Active mine site within one kilometre**

☐ On the subject lands or ☐ within 500 meters – distance \_\_\_\_\_

**Industrial or commercial use (specify the use(s))**

☒ On the subject lands or ☐ within 500 meters – distance \_\_\_\_\_

**Active railway line**

☐ On the subject lands or ☐ within 500 meters – distance \_\_\_\_\_

**Seasonal wetness of lands**

☐ On the subject lands or ☐ within 500 meters – distance \_\_\_\_\_

**Erosion**

☐ On the subject lands or ☐ within 500 meters – distance \_\_\_\_\_

**Abandoned gas wells**

☐ On the subject lands or ☐ within 500 meters – distance \_\_\_\_\_

**F. Servicing and Access**

1. Indicate what services are available or proposed:

Water Supply

- ☐ Municipal piped water  
☐ Communal wells  
☒ Individual wells  
☐ Other (describe below)
- 

Sewage Treatment

- ☐ Municipal sewers  
☐ Communal system  
☒ Septic tank and tile bed  
☐ Other (describe below)
- 

Storm Drainage

- ☐ Storm sewers  
☒ Open ditches  
☐ Other (describe below)
-

2. Existing or proposed access to subject lands:

☒ Municipal road

☐ Provincial highway

☐ Unopened road

☐ Other (describe below)

Name of road/street:  
Nixon Road

---

#### G. Other Information

1. Does the application involve a local business? ☒ Yes ☐ No

If yes, how many people are employed on the subject lands?  
2

---

2. Is there any other information that you think may be useful in the review of this application? If so, explain below or attach on a separate page.

#### H. Supporting Material to be submitted by Applicant

All digital files must be received in the following naming format:

Developmentname Planname Engineersplannumber yr.m.da [date received or stamped]

For example: DairyQueenPD Site 11979-1 17.12.21

Reports and studies can be renamed in the following format:

Developmentname Reportname Reportpreparer yr.m.da [date received or created]

For example: DairyQueenPD Traffic WSP 17.12.15

In order for your application to be considered complete, **folded** hard copies (number of paper copies as directed by the planner) and an **electronic version (PDF) of the properly named site plan drawings, additional plans, studies and reports** will be required, including but not limited to the following details:

1. Concept/Layout Plan
2. All measurements in metric
3. Key map
4. Scale, legend and north arrow
5. Legal description and municipal address
6. Development name
7. Drawing title, number, original date and revision dates
8. Owner's name, address and telephone number



9. Engineer's name, address and telephone number
10. Professional engineer's stamp
11. Existing and proposed easements and right of ways
12. Zoning compliance table – required versus proposed
13. Parking space totals – required and proposed
14. All entrances to parking areas marked with directional arrows
15. Loading spaces, facilities and routes (for commercial developments)
16. All dimensions of the subject lands
17. Dimensions and setbacks of all buildings and structures
18. Gross, ground and useable floor area
19. Lot coverage
20. Floor area ratio
21. Building entrances, building type, height, grades and extent of overhangs
22. Names, dimensions and location of adjacent streets including daylighting triangles
23. Driveways, curbs, drop curbs, pavement markings, widths, radii and traffic directional signs
24. All exterior stairways and ramps with dimensions and setbacks
25. Retaining walls including materials proposed
26. Fire access and routes
27. Location, dimensions and number of parking spaces (including visitor and accessible) and drive aisles
28. Location of mechanical room, and other building services (e.g. A/C, HRV)
29. Refuse disposal and storage areas including any related screening (if indoors, need notation on site plan)
30. Winter snow storage location
31. Landscape areas with dimensions
32. Natural features, watercourses and trees
33. Fire hydrants and utilities location
34. Fencing, screening and buffering – size, type and location
35. All hard surface materials
36. Light standards and wall mounted lights (plus a note on the site plan that all outdoor lighting is to be dark sky compliant)
37. Business signs (make sure they are not in sight lines)
38. Sidewalks and walkways with dimensions
39. Pedestrian access routes into site and around site
40. Bicycle parking
41. Architectural elevations of all building sides
42. All other requirements as per the pre-consultation meeting

In addition, the following additional plans, studies and reports, including but not limited to, **may** also be required as part of the complete application submission:

- ☐ Zoning Deficiency Form
- ☐ On-Site Sewage Disposal System Evaluation Form
- ☐ Architectural Plan
- ☐ Buildings Elevation Plan
- ☐ Cut and Fill Plan
- ☐ Erosion and Sediment Control Plan
- ☐ Grading and Drainage Control Plan (around perimeter and within site) (existing and proposed)
- ☐ Landscape Plan
- ☐ Photometric (Lighting) Plan
- ☐ Plan and Profile Drawings
- ☐ Site Servicing Plan
- ☐ Storm water Management Plan
- ☐ Street Sign and Traffic Plan
- ☐ Street Tree Planting Plan
- ☐ Tree Preservation Plan
- ☐ Archaeological Assessment
- ☐ Environmental Impact Study
- ☐ Functional Servicing Report
- ☐ Geotechnical Study / Hydrogeological Review
- ☐ Minimum Distance Separation Schedule
- ☐ Noise or Vibration Study
- ☐ Record of Site Condition
- ☐ Storm water Management Report
- ☐ Traffic Impact Study – please contact the Planner to verify the scope required Site

Plan applications will require the following supporting materials:

1. Three (3) complete sets of the site plan drawings folded to 8½ x 11 and an electronic version in PDF format
2. Letter requesting that the Holding be removed (if applicable)
3. A cost estimate prepared by the applicant's engineer
4. An estimate for Parkland dedication by a certified land appraiser
5. Proof that property taxes to be paid up to date

6. Proof of insurance:

- a. Commercial General Liability satisfactory to the County must include:
  - i. A limit of liability not less than two million dollars (\$2,000,000) per occurrence
  - ii. The Corporation of Norfolk County shall be named as an additional insurer
  - iii. The policy shall contain a provision for cross liability in respect of the name insurer
  - iv. Non-owned automobile coverage with a limit of at least two million dollars (\$2,000,000) including contractual non-owned coverage
  - v. Errors and omissions liability with a limit of at least two million dollars (\$2,000,000)
  - vi. Products and completed operations coverage
  - vii. Certificate of Insurance must be in the same name as that on the PIN and site plan agreement
- b. Certificate of Insurance for Professional
- c. Certificate of Insurance for Owner

7. Written Legal Description of the Property and the Property Identification Number (PIN)

8. Postponement (if there are mortgagees)

9. Transfers/easements or agreements related to the subject lands

Standard condominium exemptions will require the following supporting materials:

- ☐ Plan of standard condominium (2 paper copies and 1 electronic copy)
- ☐ Draft condominium declaration

Your development approval might also be dependent on Ministry of Environment and Climate Change, Ministry of Transportation or other relevant federal or provincial legislation, municipal by-laws or other agency approvals.

**All final plans must include the owner's signature as well as the engineer's signature and seal.**

### **I. Development Agreements**

A development agreement may be required prior to approval for site plan, subdivision and condominium applications. Should this be necessary for your development, you will be contacted by the agreement administrator with further details of the requirements including but not limited to insurance coverage, professional liability for your engineer, additional fees and securities.



## J. Transfers, Easements and Postponement of Interest

The owner acknowledges and agrees that if required it is their solicitor's responsibility on behalf of the owner for the registration of all transfer(s) of land to the County, and/or transfer(s) of easement in favour of the County and/or utilities. Also, the owner further acknowledges and agrees that it is their solicitor's responsibility on behalf of the owner for the registration of postponements of any charges in favour of the County.


## K. Permission to Enter Subject Lands

Permission is hereby granted to Norfolk County officers, employees or agents, to enter the premises subject to this application for the purposes of making inspections associated with this application, during normal and reasonable working hours.

## L. Freedom of Information

For the purposes of the *Municipal Freedom of Information and Protection of Privacy Act*, I authorize and consent to the use by or the disclosure to any person or public body any information that is collected under the authority of the *Planning Act, R.S.O. 1990, c. P. 13* for the purposes of processing this application.

  
\_\_\_\_\_  
Owner/Applicant Signature

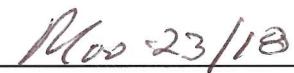
  
\_\_\_\_\_  
Date


## M. Owner's Authorization

If the applicant/agent is not the registered owner of the lands that is the subject of this application, the owner(s) must complete the authorization set out below.

I/We P & S Van Berlo Ltd. am/are the registered owner(s) of the lands that is the subject of this application for site plan approval.

I/We authorize David Roe, Civic Planning Solutions Inc. to make this application on my/our behalf and to provide any of my/our personal information necessary for the processing of this application. Moreover, this shall be your good and sufficient authorization for so doing.

  
\_\_\_\_\_  
Owner

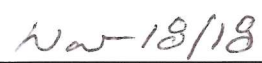  
\_\_\_\_\_  
Date

\_\_\_\_\_  
Owner

\_\_\_\_\_  
Date



**N. Declaration**


I, David Roe of Norfolk County

solemnly declare that:

all of the above statements and the statements contained in all of the exhibits transmitted herewith are true and I make this solemn declaration conscientiously believing it to be true and knowing that it is of the same force and effect as if made under oath and by virtue of *The Canada Evidence Act*.

Declared before me at:


Langton

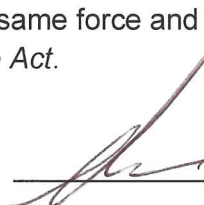  
Owner/Applicant Signature

In Norfolk County

This 23<sup>rd</sup> day of November


A.D., 2018

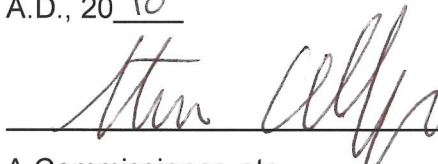  
A Commissioner, etc.

**SKETCH 1 FOR  
SEVERANCE APPLICATION  
OF PART OF  
LOT 12, CONCESSION 10**

**IN THE GEOGRAPHIC  
TOWNSHIP OF WINDHAM  
IN  
NORFOLK COUNTY**

SCALE: 1 : 750  
JEWITT AND DIXON LTD.  
JUNE 20, 2018

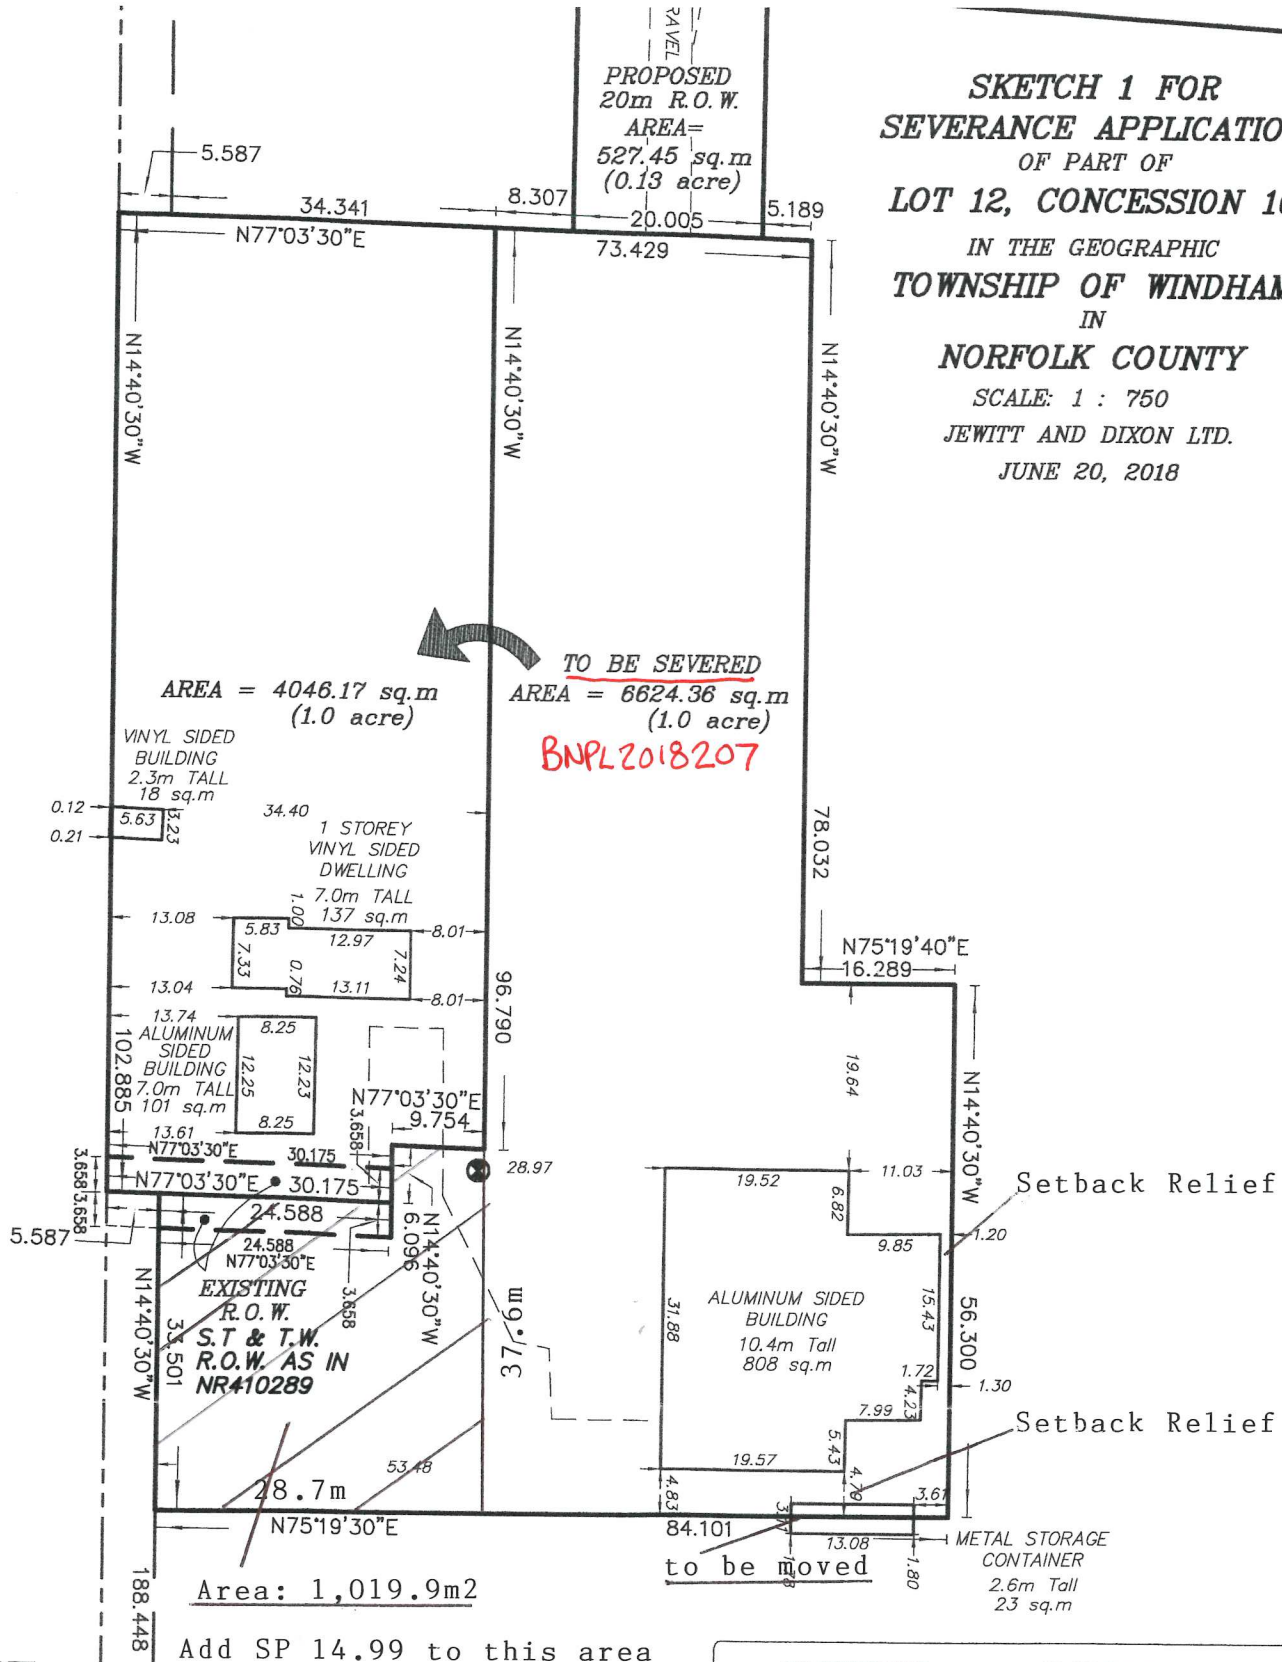

**NOTE:**

THIS PLAN IS IN METRIC AND CAN BE CONVERTED  
TO IMPERIAL BY MULTIPLYING BY 3.2808

**CAUTION:**


THIS IS NOT A PLAN OF SURVEY AND SHALL NOT  
BE USED FOR PURPOSES OTHER THAN THE  
PURPOSE INDICATED IN THE TITLE BLOCK.

**JEWITT AND DIXON LTD.  
ONTARIO LAND SURVEYORS**

R.R.1, SIMCOE, ONTARIO, N3Y 4J9  
(51 PARK ROAD)

PHONE: (519) 426-0842 FAX: (519) 426-1034  
E-mail: [surveyors@amtelecom.net](mailto:surveyors@amtelecom.net)

# MAP NORFOLK - Community Web Map

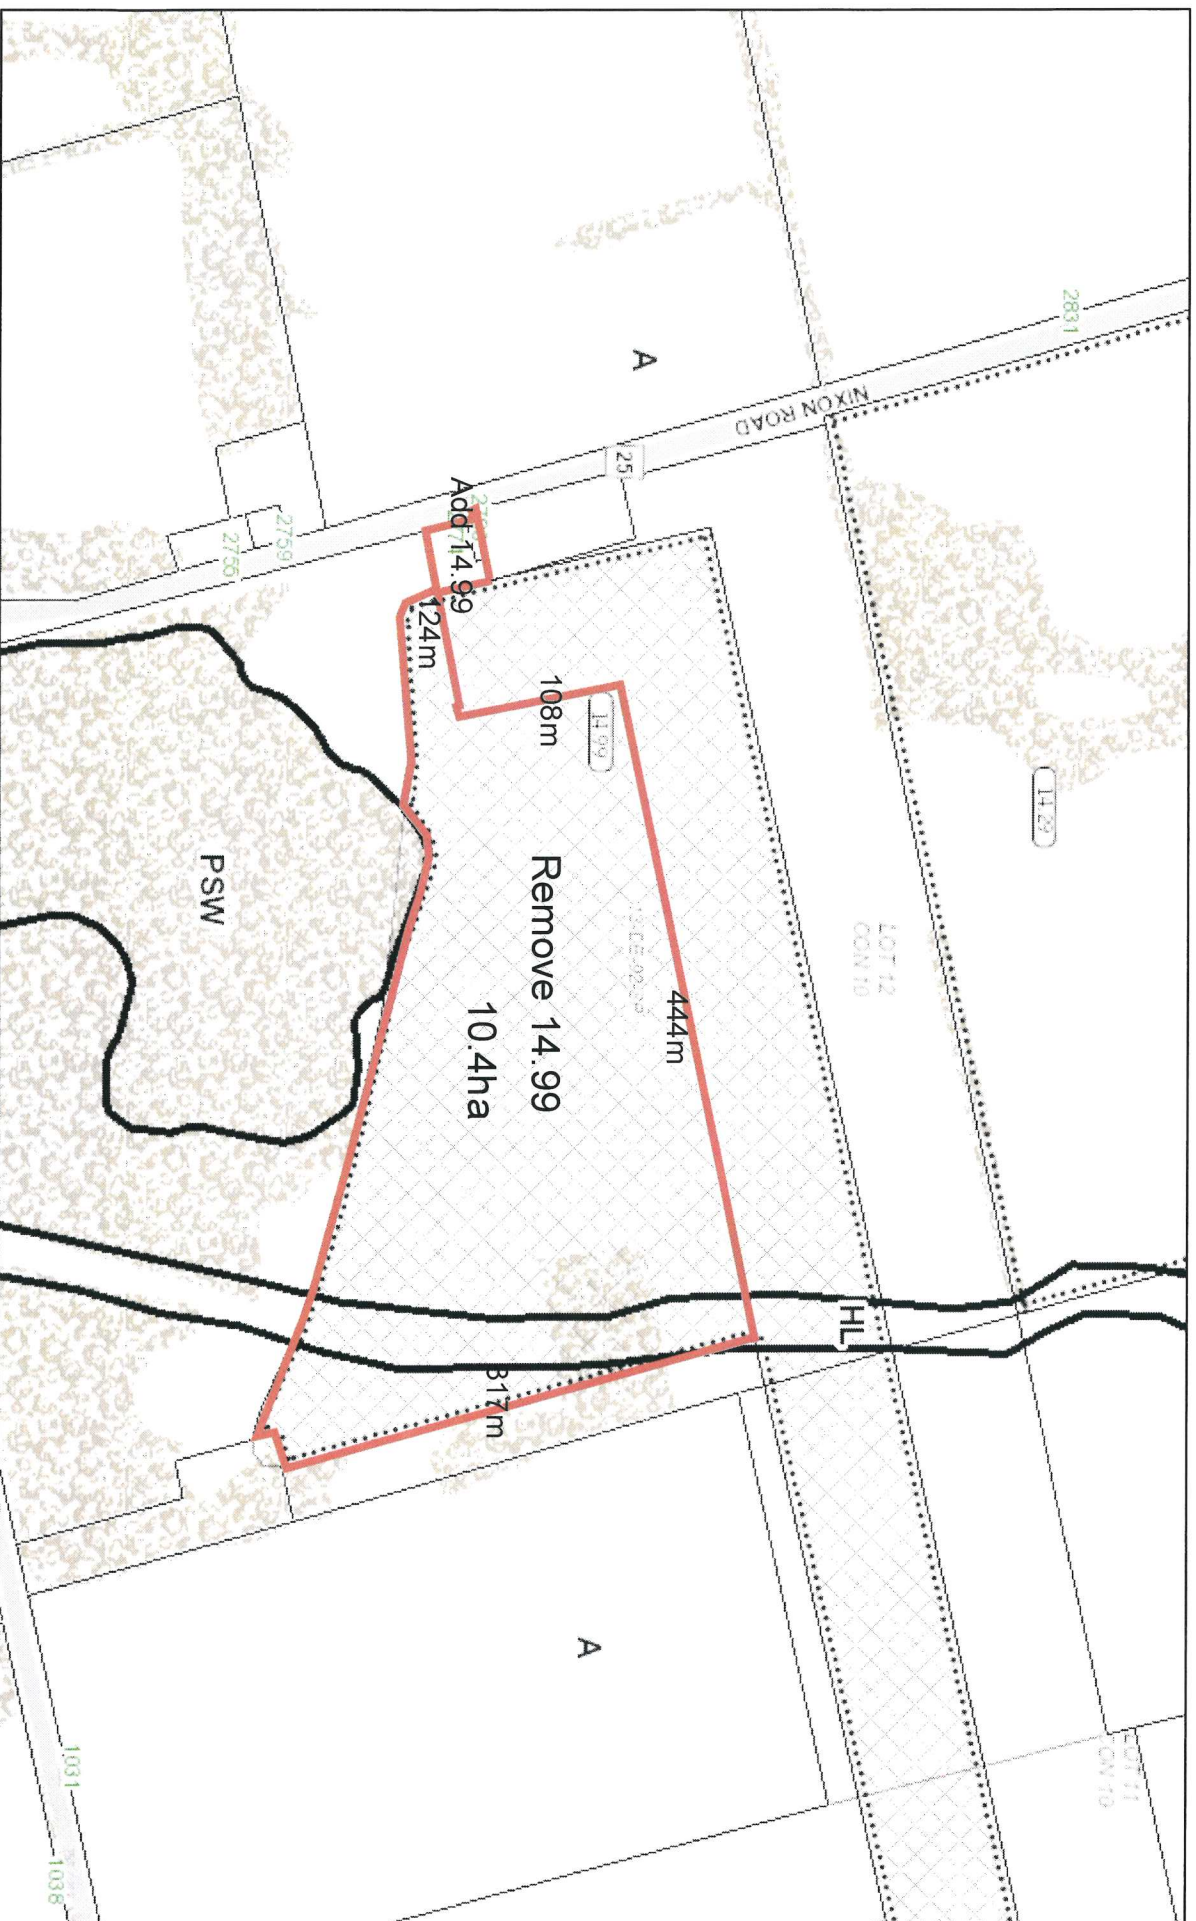

10/22/2018, 12:26:19 PM

Zones 1-Z-2014



Zone  
Zone with Holding Provision



Special Provisions



Site Plan Control




Land Parcels



Plan Lines



Lakeshore Erosion Prone Areas

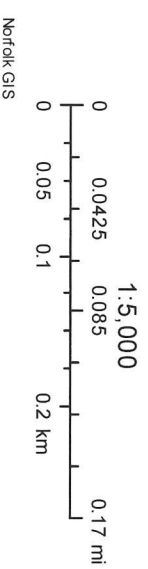





## Zoning Deficiency

Simcoe: St.  
Simcoe, ON  
N3Y 5L6  
519-426-5870  
Langton: t St.  
Langton, On.  
NOE 1G0  
519-875-4485

### PROPERTY INFORMATION

Address: 2774 Nixon Road

Legal Description:

Roll Number: 3310 491 018 51000

Application #:

Information Origins: survey from severance application BNPL2018207

### Agricultural Zone (A)

Main Building	REQUIRED	PROPOSED	DEFICIENCY	UNITS
12.1 a) minimum lot area				
i) new lot	40.00		N/A	ha
ii) lot of record	1390.00		N/A	m.sq
iii) residential lot surplus to a farm operation	2000.00		N/A	m.sq
b) minimum lot frontage				
i) interior corner lot s	30.00		N/A	m
ii) lot of record	18.00		N/A	m
c) minimum front yard	13.00	93.40	N/A	m
d) minimum exterior side yard	13.00		N/A	m
e) minimum interior side yard	3.00	4.83	N/A	m
	3.00	19.64	N/A	m
f) minimum rear yard	9.00	1.20	7.80	m
g) Minimum separation between a farm processing facility and a dwelling on an adjacent lot	30.00		N/A	m
h) maximum building height	11.00	10.40	N/A	m

Comments

14.99 allows for an air hanger building on this property. Which is not an accessory to the residence. Created lot through BNPL2018207

The proposed information and any supporting documents have been provided by the owner/applicant. The above information is only in respect to the associated planning application and does not relieve the owner/applicant from obtaining all other permits/approvals required. The owner/applicant hereby accepts full responsibility for the accuracy of the proposed information provided on this form.

#### Prepared By:

Roxanne Koot

I have read and understand the above.

Signature of owner or authorized agent

date

Nov 30/18  
AS PER: Fritz R. Enzlin. CBCO,  
CRBO - Chief Building Official  
Manager, Building & Bylaw  
Division, Norfolk County

Signature of Zoning Administrator

date

Nov 27/2018

**SKETCH 1 FOR  
SEVERANCE APPLICATION  
OF PART OF  
LOT 12, CONCESSION 10**

**IN THE GEOGRAPHIC  
TOWNSHIP OF WINDHAM  
IN**

**NORFOLK COUNTY**

SCALE: 1 : 750


JEWITT AND DIXON LTD.

JUNE 20, 2018

2774 Nixon Rd.  
Roll # 491.018.51000

Aluminum sided building  
= aircraft hangar

ROAD  
NIXON

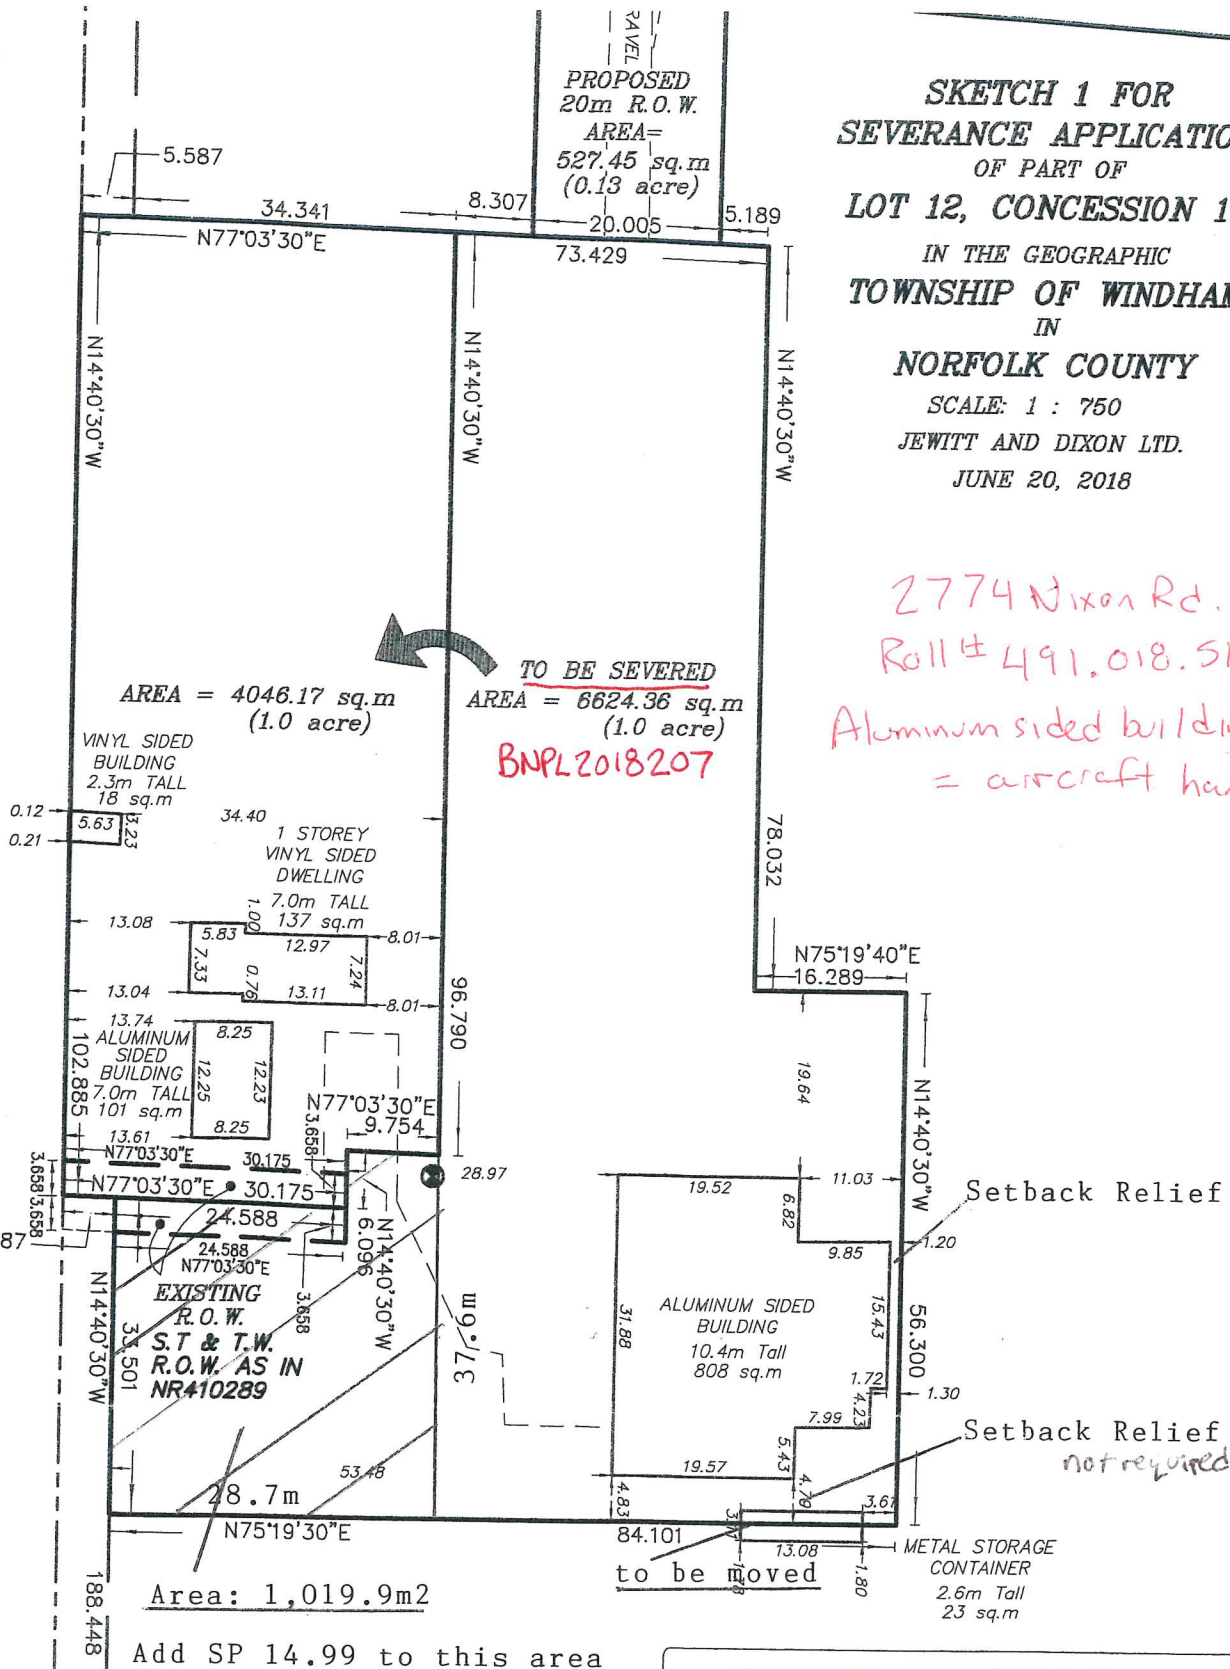

**NOTE:**

THIS PLAN IS IN METRIC AND CAN BE CONVERTED  
TO IMPERIAL BY MULTIPLYING BY 3.2808

**CAUTION:**

THIS IS NOT A PLAN OF SURVEY AND SHALL NOT  
BE USED FOR PURPOSES OTHER THAN THE  
PURPOSE INDICATED IN THE TITLE BLOCK.

**JEWITT AND DIXON LTD.  
ONTARIO LAND SURVEYORS**



R.R.1, SIMCOE, ONTARIO, N3Y 4J9  
(51 PARK ROAD)

PHONE: (519) 426-0842 FAX: (519) 426-1034  
E-mail: surveyors@amtelecom.net

JOB # 18-1854 LYSIUK





Geographic Township of  
**WINDHAM**

 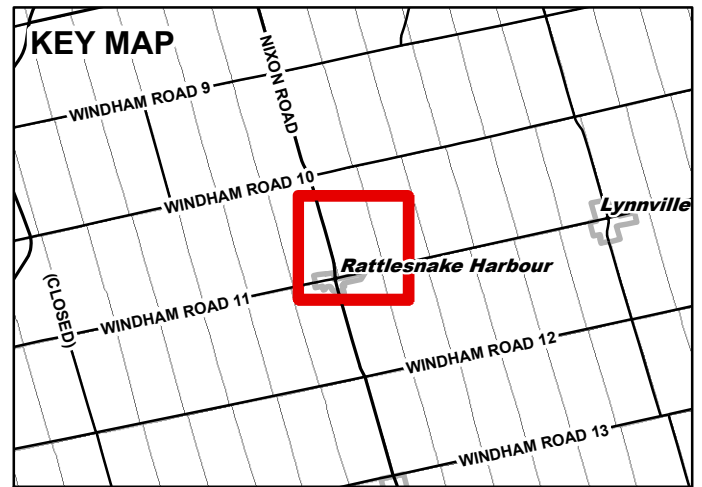

# MAP 2

File Number: ZNPL2018296

Geographic Township of WINDHAM

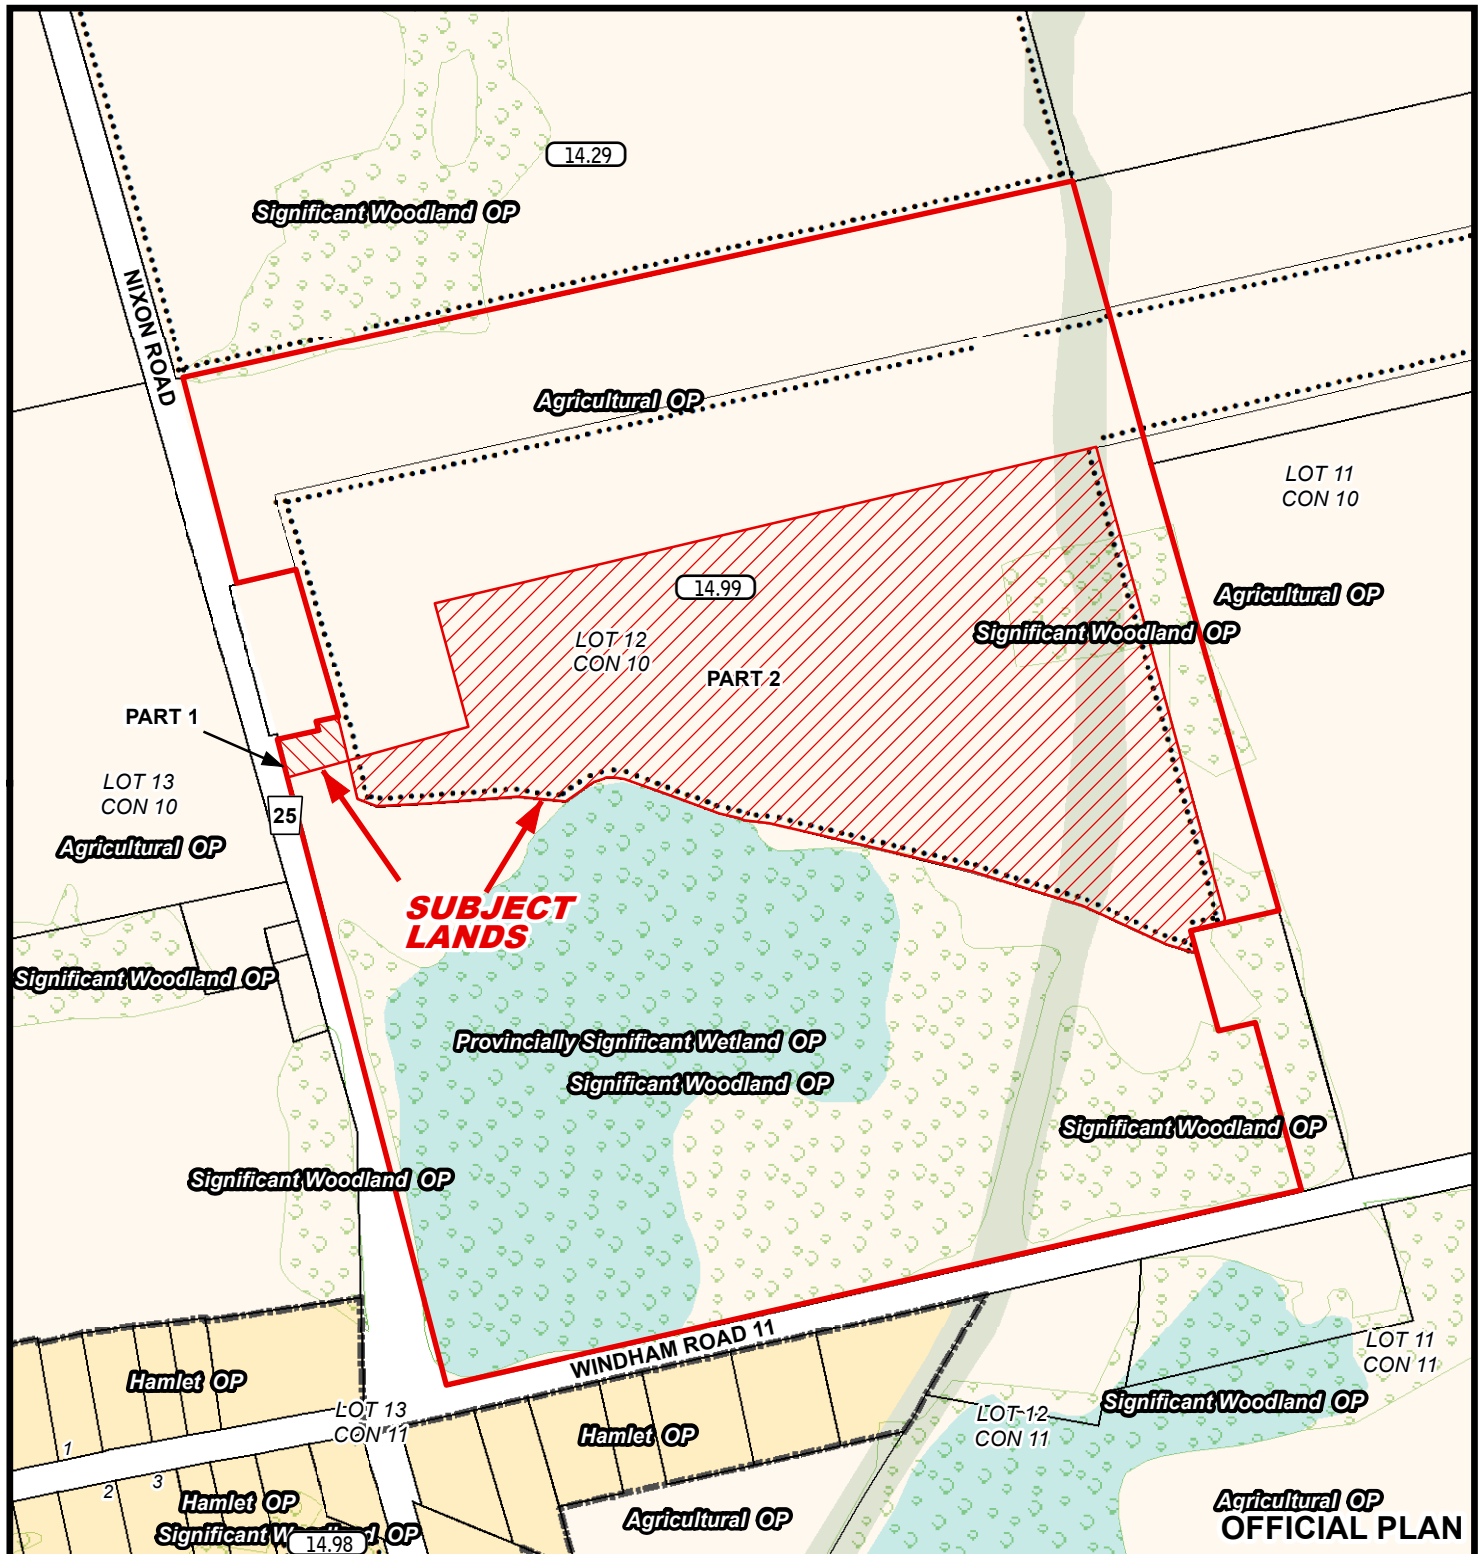
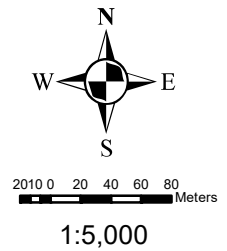




# MAP 3

File Number: ZNPL2018296

Geographic Township of WINDHAM

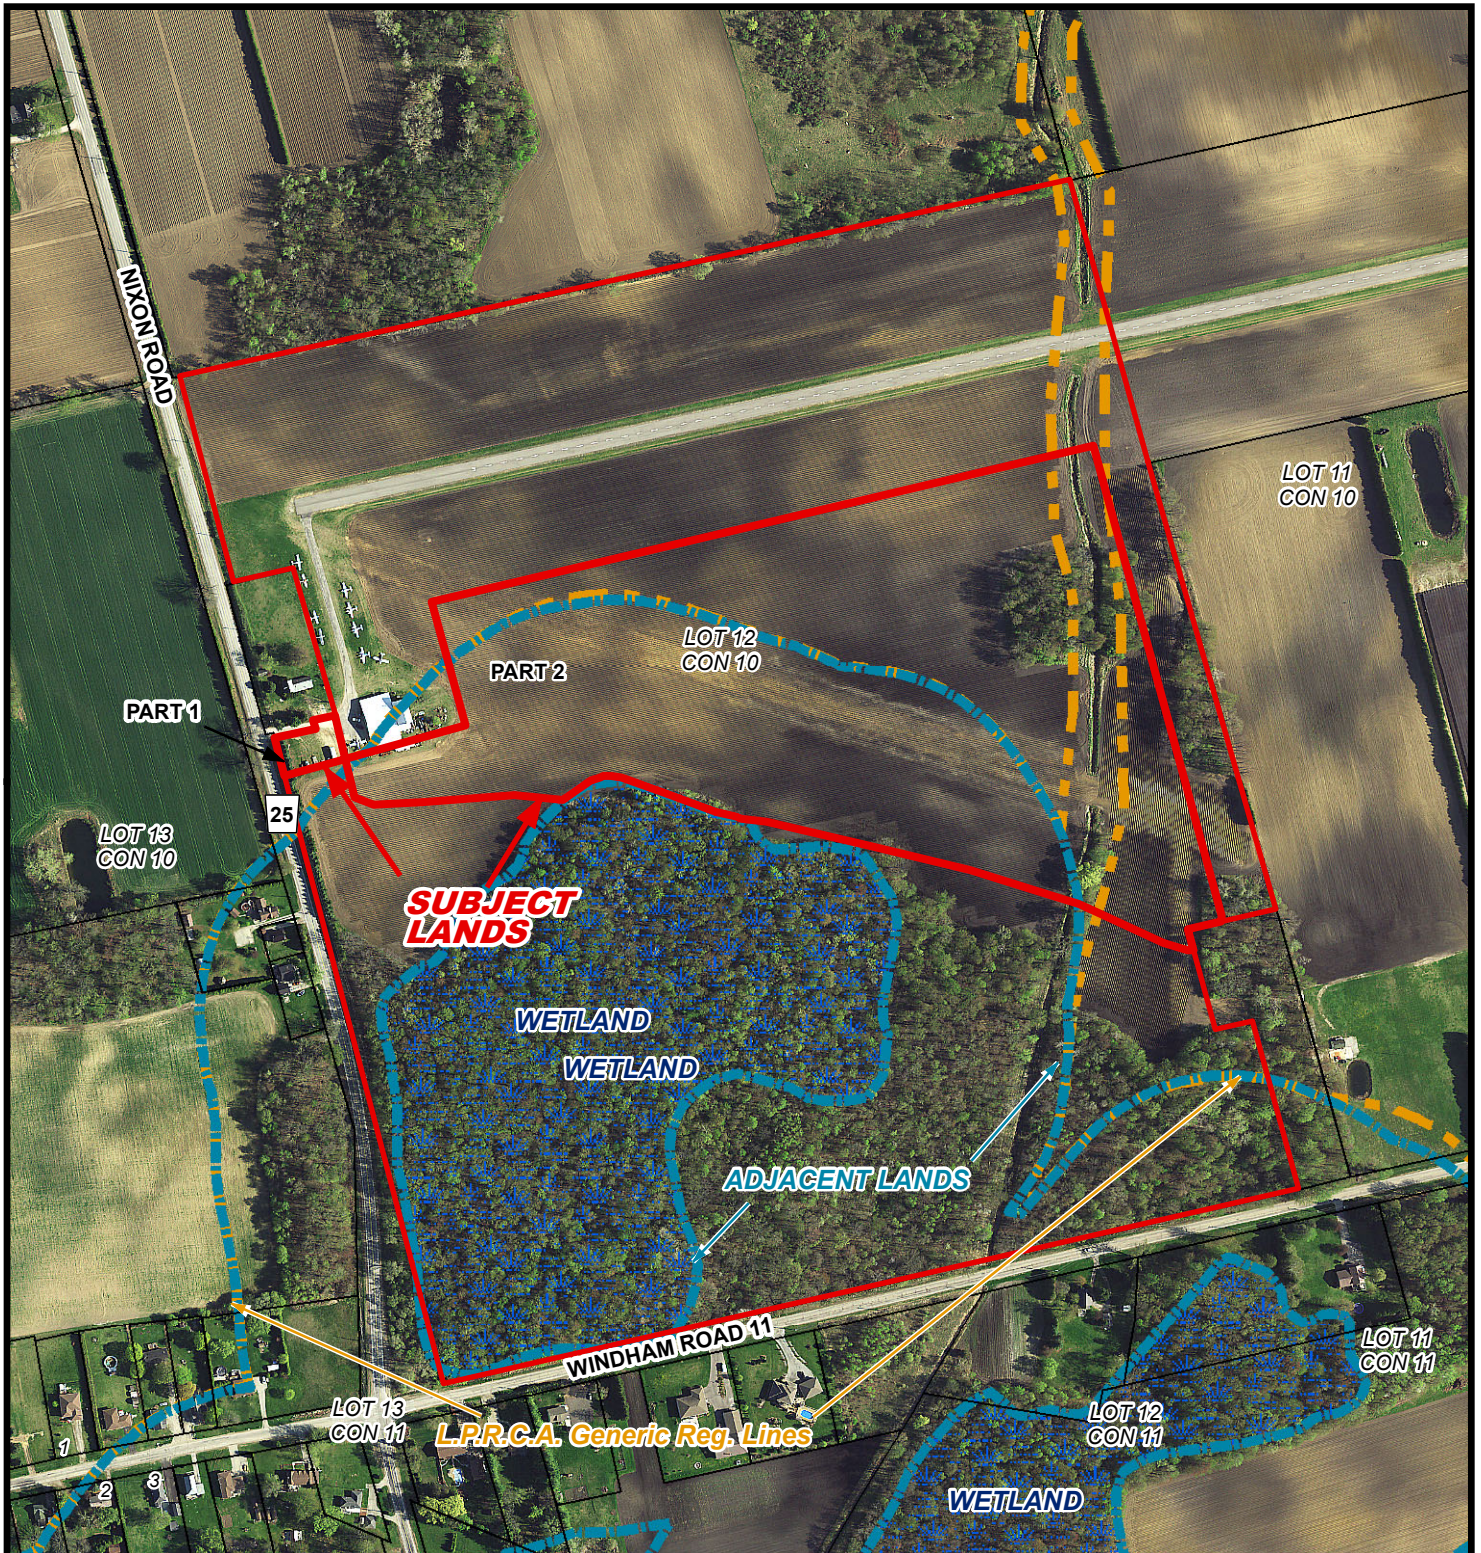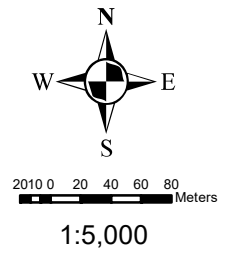




# MAP 4

File Number: ZNPL2018296

Geographic Township of WINDHAM

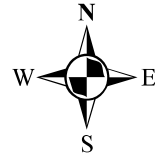

1050 10 20 30 40  
Meters

1:4,000

