

Committee of Adjustment Application to Planning Department

Complete Application

A complete Committee of Adjustment application consists of the following:

1. A properly completed and signed application form (signature must on original version);
2. Supporting information adequate to illustrate your proposal as listed in **Section H** of this application form (plans are required in paper copy and digital PDF format);
3. Written authorization from all registered owners of the subject lands where the applicant is not the owner as per Section N; and,
4. Cash, debit or cheque payable to Norfolk County in the amount set out in the Norfolk County User Fees By-Law.

Planning application development fees are not required with the submission of your completed and signed development application. Your planning application fee will be determined by the planner when your application has been verified and deemed complete. Prepayments will not be accepted.

5. Completed applications are to be mailed to the attention of **Secretary Treasurer – Committee of Adjustment**: 185 Robinson Street, Suite 200, Simcoe, ON N3Y 5L6 or email your application committee.of.adjustment@norfolkcounty.ca. Make sure submissions are clearly labelled including address, name, and application type. Failure to do so may impact the timing of your application.

The above listed items are required to ensure that your application is given full consideration. An incomplete or improperly prepared application will not be accepted and may result in delays during the processing of the application. This application must be typed or printed in ink and completed in full.

Please review all of the important information summarised below.

Before your Application is Submitted

A pre-consultation meeting is not usually required for Committee of Adjustment applications; however, discussion with Planning Department staff prior to the submission of an application is **strongly encouraged**. The purpose of communicating with a planner **before** you submit your application is: to review your proposal / application, to discuss potential issues; and to determine the required supporting information and materials to be submitted with your application before it can be considered complete by staff. You might find it helpful to retain the services of an independent professional (such as a registered professional planner) to help you with your application. Information about the Official Plan and Zoning By-law can be found on the County website: www.norfolkcounty.ca/planning

After Your Application is Submitted

Once your payment has been received and the application submitted, in order for your application to be deemed complete all of the components noted above are required.

Incomplete applications will be identified and returned to the applicant. The *Planning Act* permits up to 30 days to review and deem an application complete.

Once your application has been deemed complete by the Planning Department, it is then circulated to public agencies and County departments for review and comment. A sign is also provided that is required to be posted on the subject lands that summarizes the application and identifies the committee meeting date. The comments received from members of the community will be included in the planning report and will inform any recommendations in relation to the application.

If the subject lands are located in an area that is regulated by either the Long Point Region Conservation Authority or by the Grand River Conservation Authority an additional fee will be required if review by the applicable agency is deemed necessary. A separate cheque payable to the Long Point Region Conservation Authority or the Grand River Conservation Authority is required in accordance with their fee schedule at the same time your application is submitted.

Additional studies required as part of the complete application shall be at the sole expense of the applicant. In some instances peer reviews may be necessary to review particular studies and that the cost shall be at the expense of the applicant. The company to complete the peer review shall be selected by the County.

If the application is withdrawn prior to the circulation to commenting agencies, the entire original fee will be refunded. If withdrawn after the circulation to agencies, half the original fee will be refunded. No refund is available after the public meeting and/or approval of application.

Notification Sign Requirements

Planning Department staff may post a notification sign on your property in advance of the public meeting on your behalf. Please keep this sign posted until you have received a notice in the mail indicating that the Secretary Treasurer received no appeals. However, it is the applicant's responsibility to ensure that the sign is correctly posted within the statutory timeframes, according to the *Planning Act*. Failure to post a sign in advance of the public meeting in accordance with statutory requirements will impact the timing of your application at the Committee of Adjustment meeting. Applicants are responsible for removal of the sign following the appeal period. The signs are recyclable and can be placed in your blue box.

Contact Us

For additional information or assistance in completing this application, please contact a planner at 519-426-5870 ext. 1842 or Committee.of.Adjustment@NorfolkCounty.ca



For Office Use Only:

File Number	_____	Application Fee	_____
Related File Number	_____	Conservation Authority Fee	_____
Pre-consultation Meeting	_____	Well & Septic Info Provided	_____
Application Submitted	_____	Planner	_____
Complete Application	_____	Public Notice Sign	_____

Check the type of planning application(s) you are submitting.

- Consent/Severance/Boundary Adjustment
- Surplus Farm Dwelling Severance and Zoning By-law Amendment
- Minor Variance
- Easement/Right-of-Way

Property Assessment Roll Number: 5420402731000

A. Applicant Information

Name of Owner Katharina Wolf

It is the responsibility of the owner or applicant to notify the planner of any changes in ownership within 30 days of such a change.

Address 2532 Highway 59

Town and Postal Code Norfolk County, ON N0E 1G0

Phone Number 226-993-0223

Cell Number _____

Email petewolfdig12@gmail.com

Name of Applicant _____

Address _____

Town and Postal Code _____

Phone Number _____

Cell Number _____

Email _____

Name of Agent The Permit Shoppe c/o Kim Dziegiel

Address 48 Windham East Quarter Line Road

Town and Postal Code Simcoe, ON N3Y 4K6

Phone Number 226-931-2262

Cell Number _____

Email kim@thepermitshoppe.com

Please specify to whom all communications should be sent. Unless otherwise directed, all correspondence and notices in respect of this application will be forwarded to the owner and agent noted above.

Owner Agent Applicant

Names and addresses of any holder of any mortgages, charges or other encumbrances on the subject lands:

B. Location, Legal Description and Property Information

1. Legal Description (include Geographic Township, Concession Number, Lot Number, Block Number and Urban Area or Hamlet):

NWAL CON 7 PT LOT 13 RP237R1543 PART 1 PART 3

Municipal Civic Address: 2532 Highway 59

Present Official Plan Designation(s): Agricultural

Present Zoning: CR - Rural Commercial

2. Is there a special provision or site specific zone on the subject lands?

Yes No If yes, please specify:

3. Present use of the subject lands:

Prior Greenhouse operation

4. Please describe **all existing** buildings or structures on the subject lands and whether they are to be retained, demolished or removed. If retaining the buildings or structures, please describe the type of buildings or structures, and illustrate the setback, in metric units, from front, rear and side lot lines, ground floor area, gross floor area, lot coverage, number of storeys, width, length, and height on your attached sketch which must be included with your application:

Refer to attached drawing

5. If an addition to an existing building is being proposed, please explain what it will be used for (for example a bedroom, kitchen, or bathroom). If new fixtures are proposed, please describe.

N/A

6. Please describe **all proposed** buildings or structures/additions on the subject lands. Describe the type of buildings or structures/additions, and illustrate the setback, in metric units, from front, rear and side lot lines, ground floor area, gross floor area, lot coverage, number of storeys, width, length, and height on your attached sketch which must be included with your application:

Refer to attached drawing

7. Are any existing buildings on the subject lands designated under the *Ontario Heritage Act* as being architecturally and/or historically significant? Yes No

If yes, identify and provide details of the building:

8. If known, the length of time the existing uses have continued on the subject lands:

20+ Years

9. Existing use of abutting properties:

Residential

10. Are there any easements or restrictive covenants affecting the subject lands?

Yes No If yes, describe the easement or restrictive covenant and its effect:

There is an easement for Part 3 & Part 4 to the neighbours for access.

C. Purpose of Development Application

Note: Please complete all that apply. **Failure to complete this section will result in an incomplete application.**

1. Site Information (Please refer to Zoning By-law to confirm permitted dimensions)

	Existing	Permitted	Provision	Proposed	Deficiency
Lot frontage					
Lot depth					
Lot width					
Lot area					
Lot coverage					
Front yard					
Rear yard					
Height		6m	3.2.1.(a)	7.3m	1.3m
Left Interior side yard					
Right Interior side yard					
Exterior side yard (corner lot)					
Parking Spaces (number)					
Aisle width					
Stall size					
Loading Spaces					
Usable Floor Area		100 sq m	3.2.1.(g)	345 sq m	245 sq m

2. Please explain why it is not possible to comply with the provision(s) of the Zoning By-law:

New shop does not comply with accessory building size and height requirements

3. **Consent/Severance/Boundary Adjustment:** Description of land intended to be severed in metric units:

Frontage: _____

Depth: _____

Width: _____

Lot Area: _____

Present Use: _____

Proposed Use: _____

Proposed final lot size (if boundary adjustment): _____

If a boundary adjustment, identify the assessment roll number and property owner of the lands to which the parcel will be added: _____

Description of land intended to be retained in metric units:

Frontage: _____

Depth: _____

Width: _____

Lot Area: _____

Present Use: _____

Proposed Use: _____

Buildings on retained land: _____

4. **Easement/Right-of-Way:** Description of proposed right-of-way/easement in metric units:

Frontage: Refer to Attached Survey _____

Depth: _____

Width: _____
Area: _____
Proposed Use: _____

5. Surplus Farm Dwelling Severances Only: List all properties in Norfolk County, which are owned and farmed by the applicant and involved in the farm operation

Owners Name: _____
Roll Number: _____
Total Acreage: _____
Workable Acreage: _____
Existing Farm Type: (for example: corn, orchard, livestock) _____
Dwelling Present?: Yes No If yes, year dwelling built _____
Date of Land Purchase: _____

Owners Name: _____
Roll Number: _____
Total Acreage: _____
Workable Acreage: _____
Existing Farm Type: (for example: corn, orchard, livestock) _____
Dwelling Present?: Yes No If yes, year dwelling built _____
Date of Land Purchase: _____

Owners Name: _____
Roll Number: _____
Total Acreage: _____
Workable Acreage: _____
Existing Farm Type: (for example: corn, orchard, livestock) _____
Dwelling Present?: Yes No If yes, year dwelling built _____
Date of Land Purchase: _____

Owners Name: _____
Roll Number: _____
Total Acreage: _____
Workable Acreage: _____
Existing Farm Type: (for example: corn, orchard, livestock) _____
Dwelling Present?: Yes No If yes, year dwelling built _____
Date of Land Purchase: _____

Owners Name: _____
Roll Number: _____
Total Acreage: _____
Workable Acreage: _____
Existing Farm Type: (for example: corn, orchard, livestock) _____
Dwelling Present?: Yes No If yes, year dwelling built _____
Date of Land Purchase: _____

Note: If additional space is needed please attach a separate sheet.

D. All Applications: Previous Use of the Property

1. Has there been an industrial or commercial use on the subject lands or adjacent lands? Yes No Unknown

If yes, specify the uses (for example: gas station, or petroleum storage):

Greenhouse operation

2. Is there reason to believe the subject lands may have been contaminated by former uses on the site or adjacent sites? Yes No Unknown

3. Provide the information you used to determine the answers to the above questions:
Local knowledge

4. If you answered yes to any of the above questions in Section D, a previous use inventory showing all known former uses of the subject lands, or if appropriate, the adjacent lands, is needed. Is the previous use inventory attached? Yes No

E. All Applications: Provincial Policy

1. Is the requested amendment consistent with the provincial policy statements issued under subsection 3(1) of the *Planning Act, R.S.O. 1990, c. P. 13*? Yes No

If no, please explain:

2. It is owner's responsibility to be aware of and comply with all relevant federal or provincial legislation, municipal by-laws or other agency approvals, including the Endangered Species Act, 2007. Have the subject lands been screened to ensure that development or site alteration will not have any impact on the habitat for endangered or threatened species further to the provincial policy statement subsection 2.1.7? Yes No

If no, please explain:

3. Have the subject lands been screened to ensure that development or site alteration will not have any impact on source water protection? Yes No

If no, please explain:

Note: If in an area of source water Wellhead Protection Area (WHPA) A, B or C please attach relevant information and approved mitigation measures from the Risk Manager Official.

4. All Applications: Are any of the following uses or features on the subject lands or within 500 metres of the subject lands, unless otherwise specified? Please check boxes, if applicable.

Livestock facility or stockyard (submit MDS Calculation with application)

On the subject lands or within 500 meters – distance _____

Wooded area

On the subject lands or within 500 meters – distance _____

Municipal Landfill

On the subject lands or within 500 meters – distance _____

Sewage treatment plant or waste stabilization plant

On the subject lands or within 500 meters – distance _____

Provincially significant wetland (class 1, 2 or 3) or other environmental feature

On the subject lands or within 500 meters – distance 90m

Floodplain

On the subject lands or within 500 meters – distance 90m

Rehabilitated mine site

On the subject lands or within 500 meters – distance _____

Non-operating mine site within one kilometre

On the subject lands or within 500 meters – distance _____

Active mine site within one kilometre

On the subject lands or within 500 meters – distance _____

Industrial or commercial use (specify the use(s))

On the subject lands or within 500 meters – distance _____

Active railway line

On the subject lands or within 500 meters – distance _____

Seasonal wetness of lands

On the subject lands or within 500 meters – distance 50m

Erosion

On the subject lands or within 500 meters – distance _____

Abandoned gas wells

On the subject lands or within 500 meters – distance _____

F. All Applications: Servicing and Access

1. Indicate what services are available or proposed:

Water Supply

- Municipal piped water
- Individual wells
- Communal wells
- Other (describe below)

Sewage Treatment

- Municipal sewers
- Septic tank and tile bed in good working order
- Communal system
- Other (describe below)

Storm Drainage

- Storm sewers
- Open ditches
- Other (describe below)

2. Existing or proposed access to subject lands:

- Municipal road
- Unopened road
- Provincial highway
- Other (describe below)

Name of road/street:

Highway 59

G. All Applications: Other Information

1. Does the application involve a local business? Yes No

If yes, how many people are employed on the subject lands?

2. Is there any other information that you think may be useful in the review of this application? If so, explain below or attach on a separate page.

H. Supporting Material to be submitted by Applicant

In order for your application to be considered complete, folded hard copies (number of paper copies as directed by the planner) and an **electronic version (PDF) of the site plan drawings, additional plans, studies and reports** will be required, including but not limited to the following details:

1. Concept/Layout Plan
2. All measurements in metric
3. Existing and proposed easements and right of ways
4. Parking space totals – required and proposed
5. All dimensions of the subject lands
6. Dimensions and setbacks of all buildings and structures
7. Location and setbacks of septic system and well from all existing and proposed lot lines, and all existing and proposed structures
8. Names of adjacent streets
9. Natural features, watercourses and trees

In addition, the following additional plans, studies and reports, including but not limited to, **may** also be required as part of the complete application submission:

- On-Site Sewage Disposal System Evaluation Form (to verify location and condition)
- Environmental Impact Study
- Geotechnical Study / Hydrogeological Review
- Minimum Distance Separation Schedule
- Record of Site Condition

Your development approval might also be dependent on Ministry of Environment Conservation and Parks, Ministry of Transportation or other relevant federal or provincial legislation, municipal by-laws or other agency approvals.

All final plans must include the owner's signature as well as the engineer's signature and seal.

I. Transfers, Easements and Postponement of Interest


The owner acknowledges and agrees that if required it is their solicitor's responsibility on behalf of the owner for the registration of all transfer(s) of land to the County, and/or transfer(s) of easement in favour of the County and/or utilities. Also, the owner further acknowledges and agrees that it is their solicitor's responsibility on behalf of the owner for the registration of postponements of any charges in favour of the County.

Permission to Enter Subject Lands

Permission is hereby granted to Norfolk County officers, employees or agents, to enter the premises subject to this application for the purposes of making inspections associated with this application, during normal and reasonable working hours.

Freedom of Information

For the purposes of the *Municipal Freedom of Information and Protection of Privacy Act*, I authorize and consent to the use by or the disclosure to any person or public body any information that is collected under the authority of the *Planning Act, R.S.O. 1990, c. P. 13* for the purposes of processing this application.

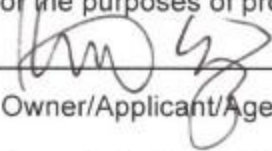
Owner/Applicant/Agent Signature

May 4, 2026
Date

J. Owner's Authorization


If the applicant/agent is not the registered owner of the lands that is the subject of this application, the owner must complete the authorization set out below.

I/We Peter Katharina Wolf am/are the registered owner(s) of the lands that is the subject of this application.

I/We authorize Kim Dziegiel to make this application on my/our behalf and to provide any of my/our personal information necessary for the processing of this application. Moreover, this shall be your good and sufficient authorization for so doing.


Owner

May 4 2026
Date

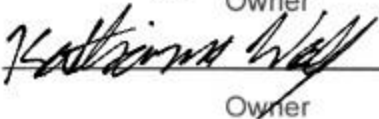
Owner

May 4 2026
Date

***Note:** If property is owned by an Ontario Ltd. Corporation, Articles of Incorporation are required to be attached to the application.

K. Declaration

I, Kim Dziegiel of Simcoe

solemnly declare that:

all of the above statements and the statements contained in all of the exhibits transmitted herewith are true and I make this solemn declaration conscientiously believing it to be true and knowing that it is of the same force and effect as if made under oath and by virtue of *The Canada Evidence Act*.

Declared before me at:

Norfolk county


Owner/Applicant/Agent Signature

In Simcoe


This 4th day of may

A.D., 2026



A Commissioner, etc.

Kaitlyn Anderson Poole, a
Commissioner, etc., Province of Ontario,
for the Corporation of Norfolk County.
Expires September 2, 2027.

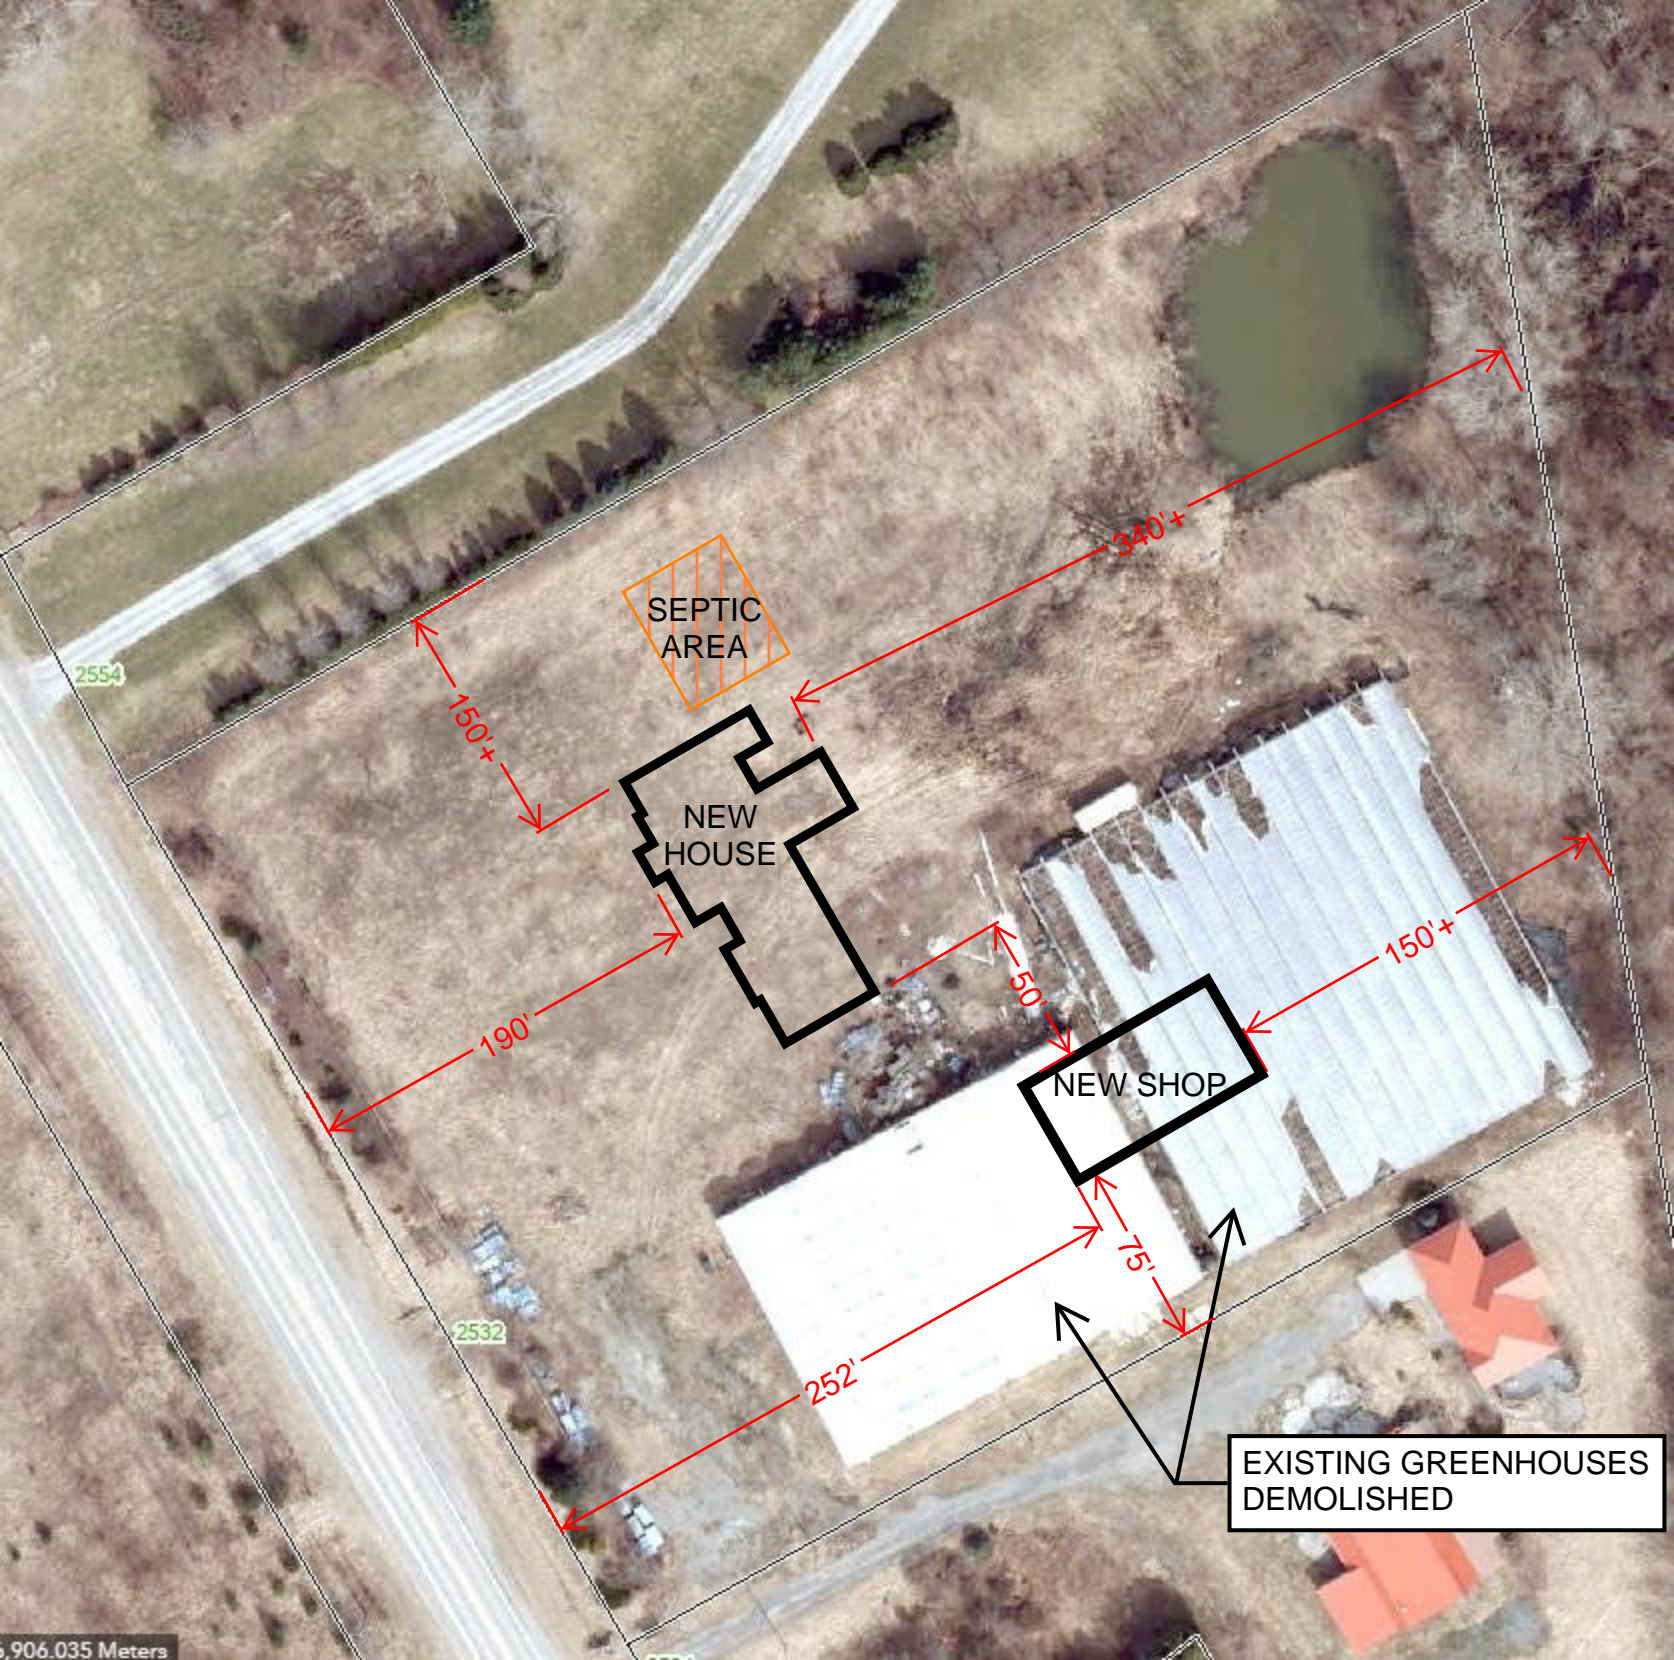

SEPTIC AREA

NEW HOUSE

NEW SHOP


EXISTING GREENHOUSES DEMOLISHED

2554

2532


FOUNDATION PLAN

Scale 1/4" = 1'-0"

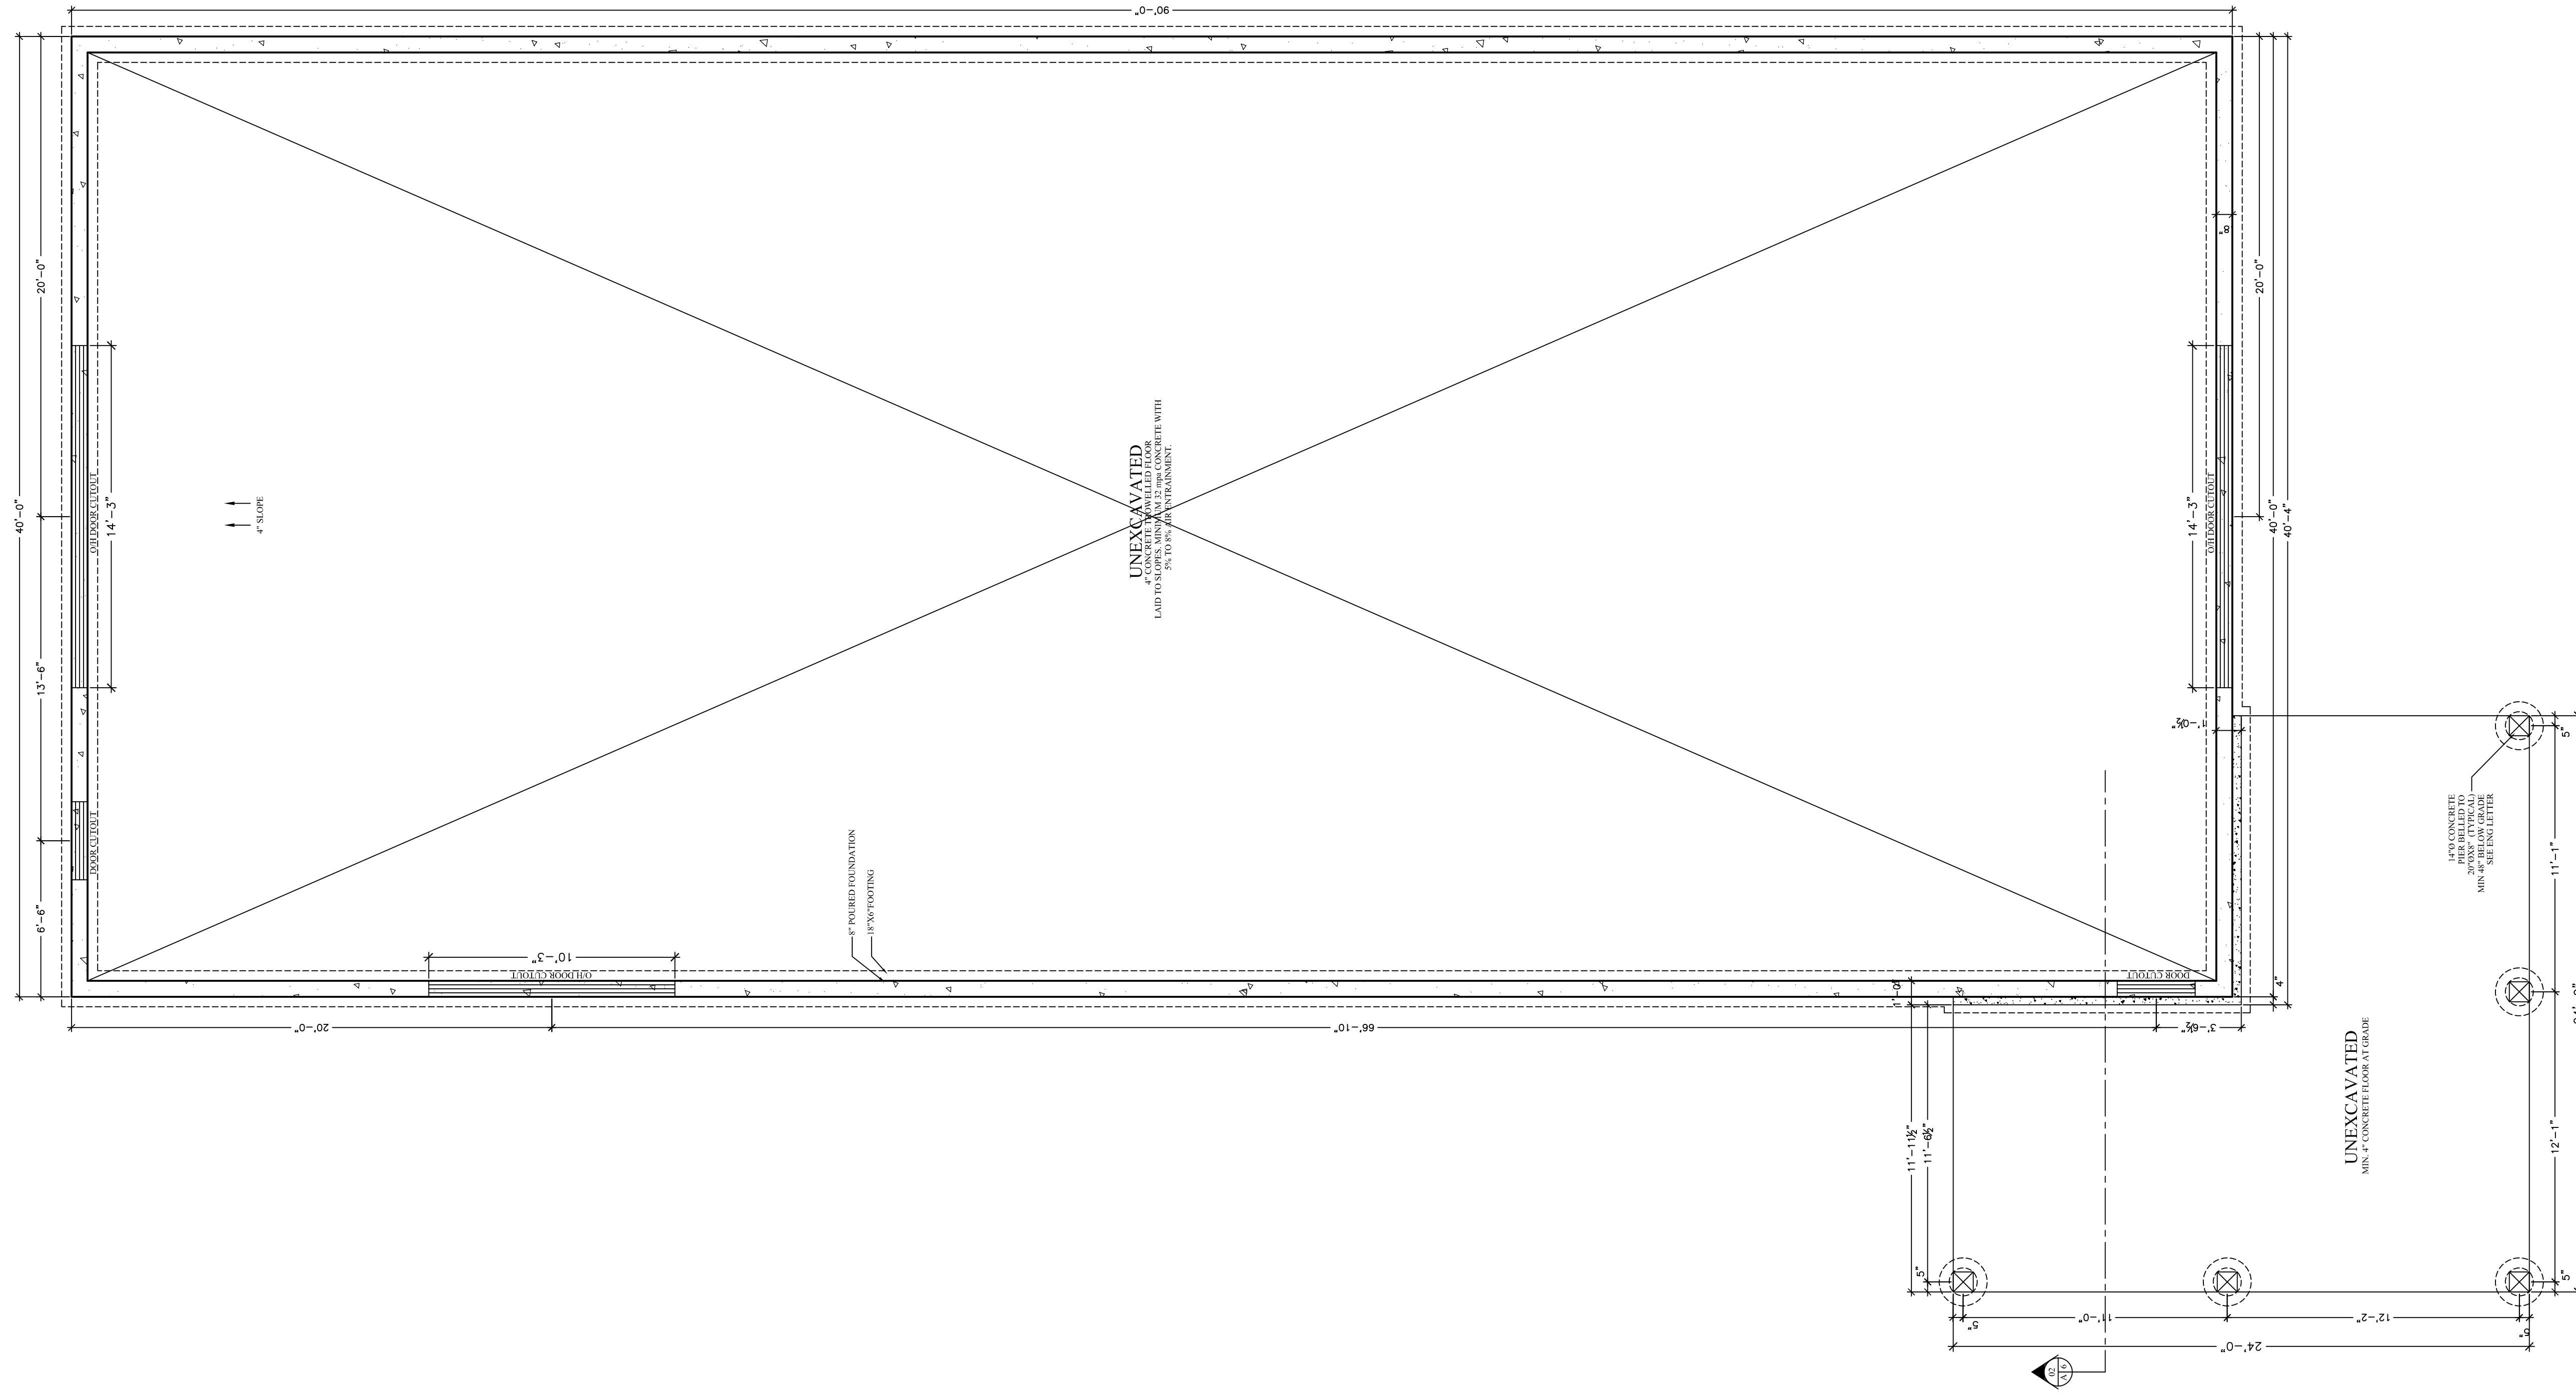

GENERAL NOTES:

- FOUNDATION PLAN NOTES:**
1. ALL DIMENSIONS TO EXTERIOR FOUNDATION WALLS
 2. ALL FOOTINGS SHALL BEAR DIRECTLY ON UNDISTURBED SOIL. (ASSUMED SOIL BEARING CAPACITY - 2500 P.S.F.)
 3. APPROVED GRANULAR FILL SHALL BE COMPACTED IN 6" LAYERS TO 95% STANDARD PROCTOR MAXIMUM DRY DENSITY.
 4. ALL EXTERIOR FOOTINGS SHALL BE A MINIMUM 4" BELOW FINISHED GRADE TO PROTECT FROM FROST ACTION.
 5. CONCRETE FOR FLOOR SLABS SHALL HAVE A MINIMUM 28 DAY COMPRESSIVE STRENGTH OF 25mpa. ALL OTHER CONCRETE SHALL HAVE A MINIMUM 28 DAY COMPRESSIVE STRENGTH OF 25 MPa UNLESS OTHERWISE SPECIFIED. (6% AIR / 4" SLUMP)
 6. REINFORCING STEEL TO HAVE MINIMUM 1 1/2" COVER. MAXIMUM 2" COVER AT BOTTOM OF SLAB.

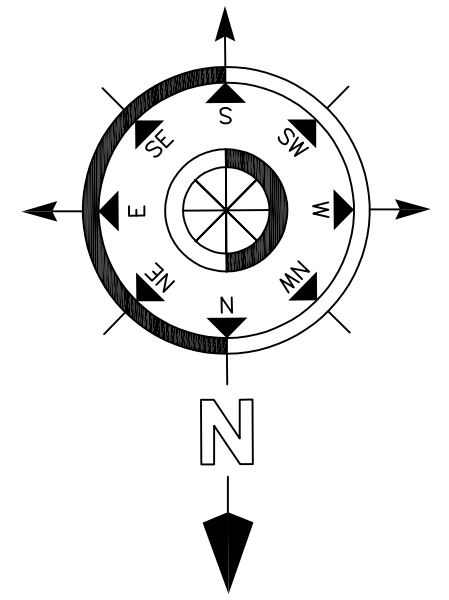

The undersigned has reviewed and takes responsibility for the design, and has the qualifications that meet the requirements set out in the Ontario building code to be a Designer.

QUALIFICATION INFORMATION

Required unless design is exempt under 2.17.5.1 of the building code

NAME: Dan Blatz
 SIGNATURE: [Signature]
 BCIN: 122452

REGISTRATION INFORMATION

FIRM NAME: Blatz Design
 BCIN: 128735

REV.#	DATE	DESCRIPTION
4		
3		
2		
1	2026-04-21	PERMIT ISSUE



PROPERTY OF BLATZ DESIGN

BCIN: 128735
 VIENNA ON
 519-617-4834
 danblatz1@gmail.com

WOLF SHOP
 2532 HWY 59 LANGTON
 NORFOLK ON.

PROPOSED SHOP PLANS

FOUNDATION PLAN

DRAWN BY: DAN BLATZ SCALE: SEE DWG.

B.C.IN. 122452 INV# 2626


DATE: APRIL 2026

SHEET NO. 1 OF 4

A1


MAIN FLOOR PLAN

Scale 1/4" = 1'-0"

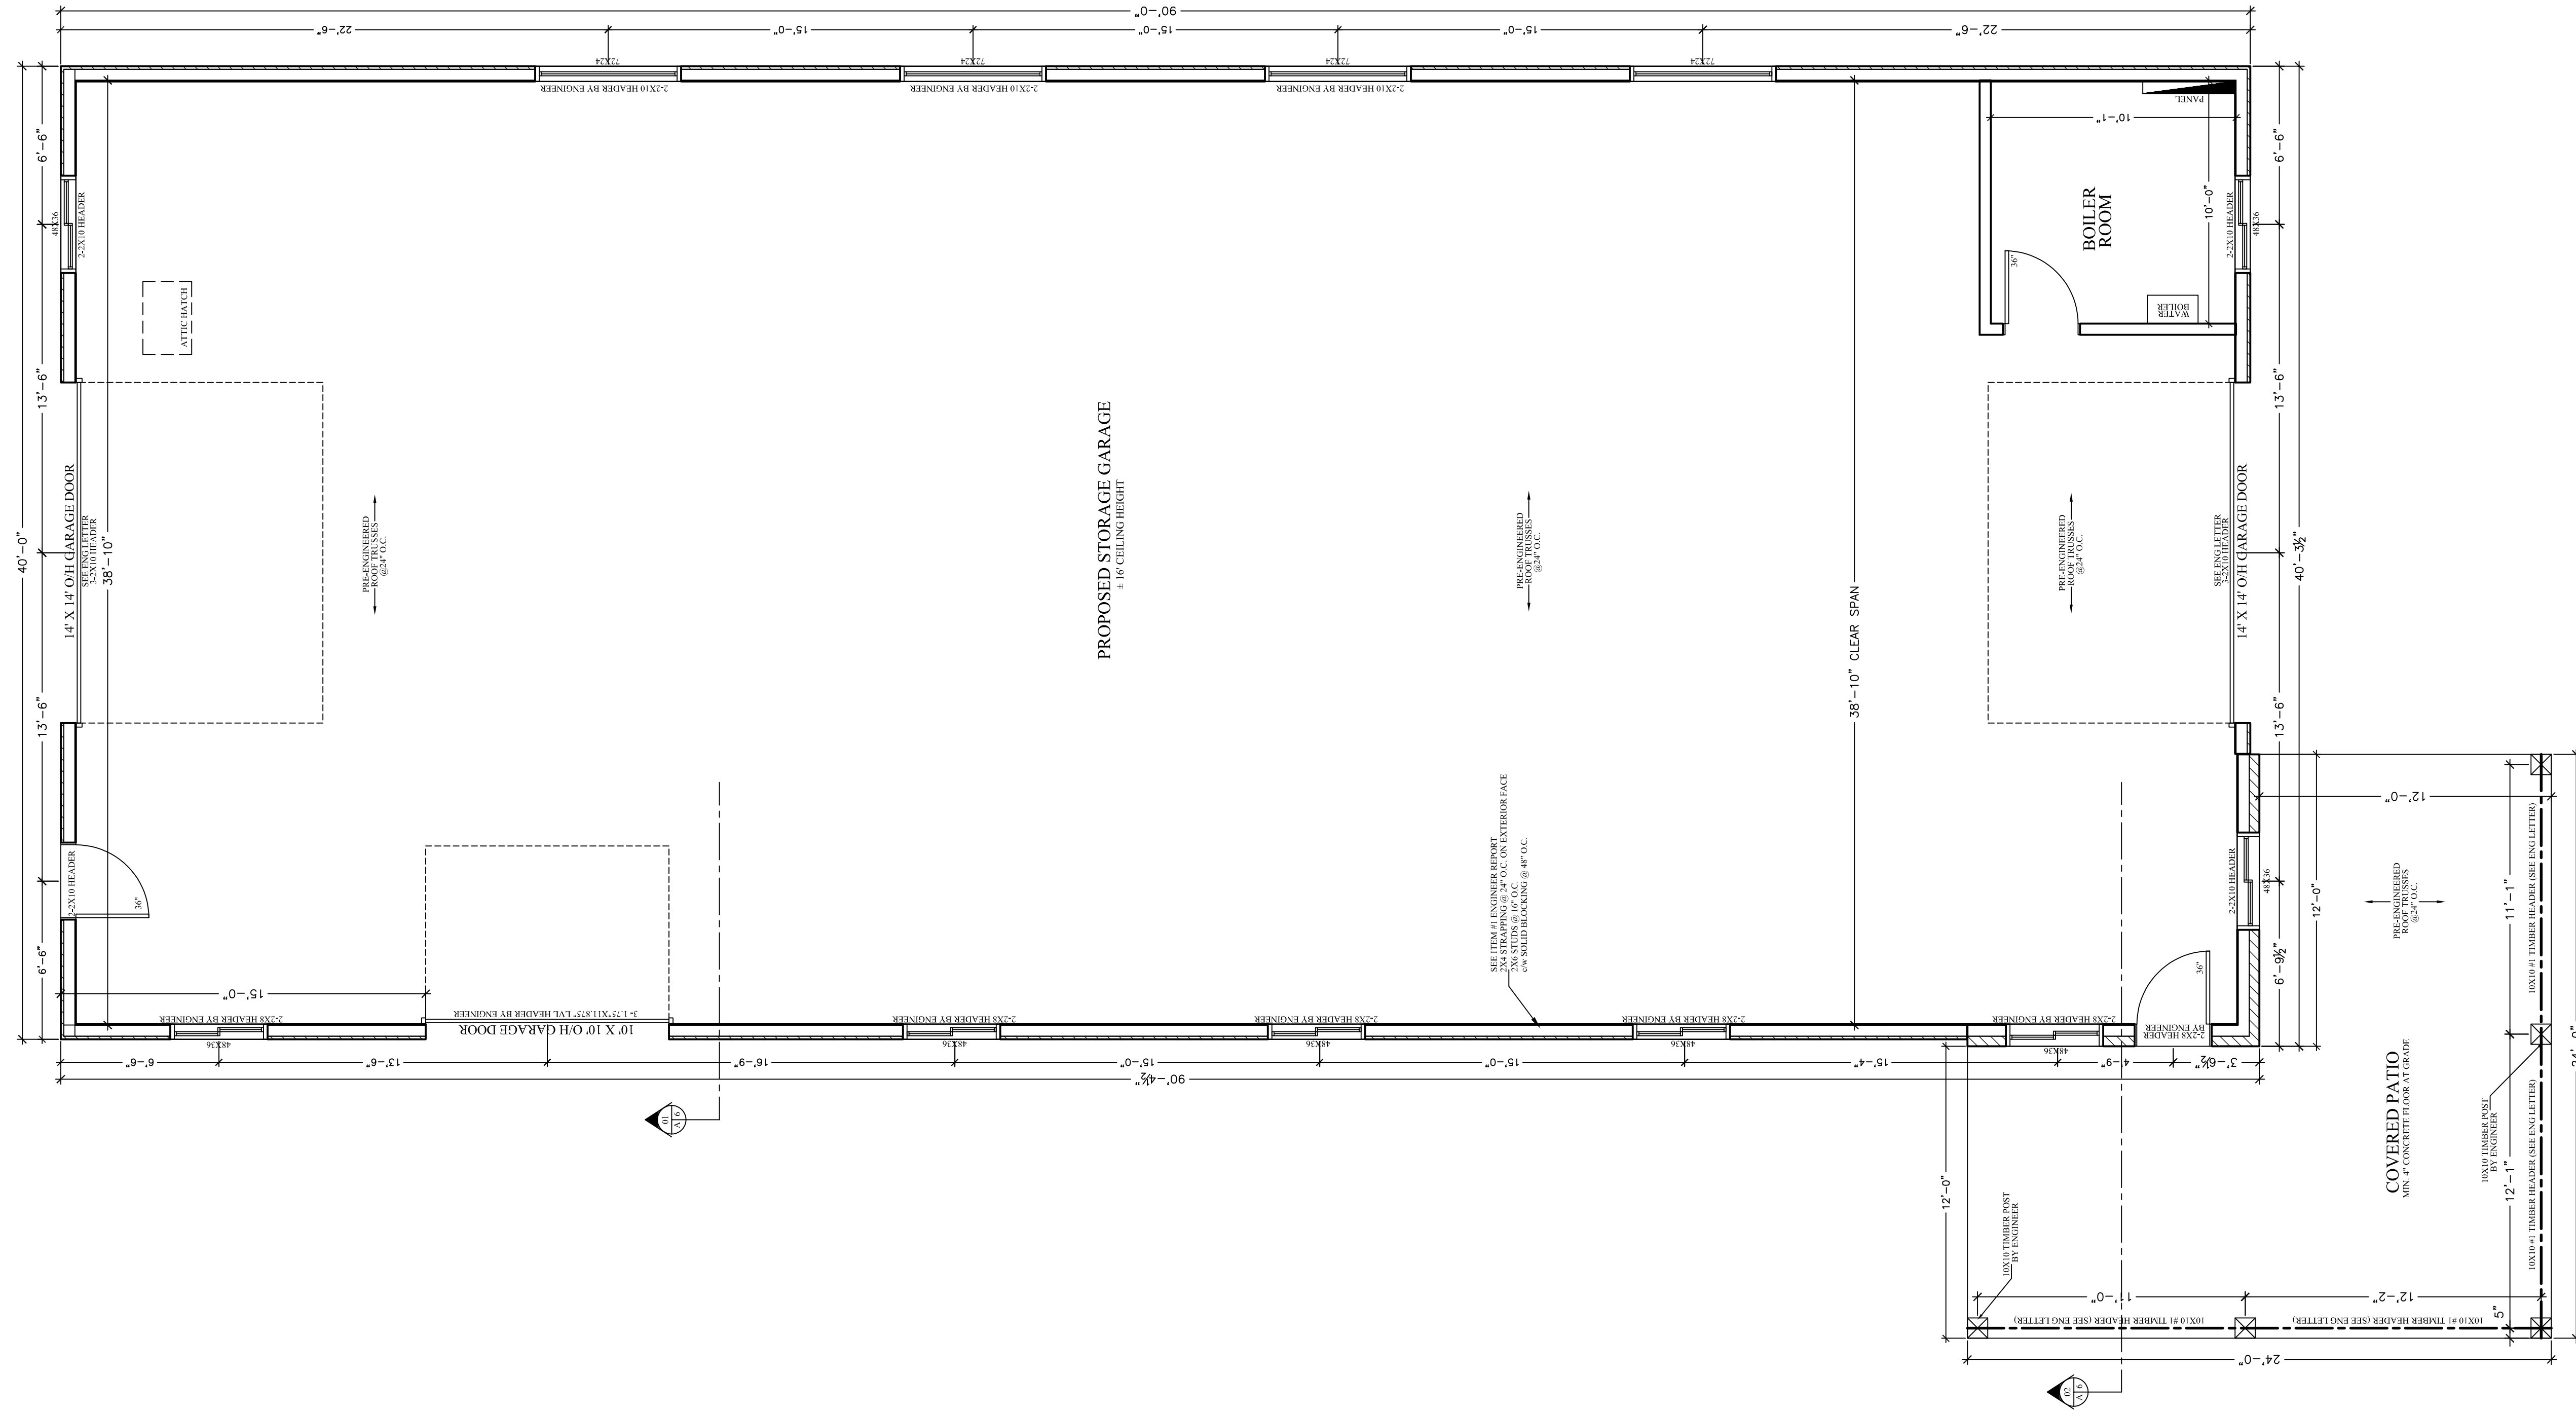

GENERAL NOTES:

- FOUNDATION PLAN NOTES:**
- ALL DIMENSIONS TO EXTERIOR FOUNDATION WALLS
 - ALL FOOTINGS SHALL BEAR DIRECTLY ON UNDISTURBED SOIL. (ASSUMED SOIL BEARING CAPACITY - 2500 P.S.F.)
 - APPROVED GRANULAR FILL SHALL BE COMPACTED IN 6" LAYERS TO 95% STANDARD PROCTOR MAXIMUM DRY DENSITY.
 - ALL EXTERIOR FOOTINGS SHALL BE A MINIMUM 4'-0" BELOW FINISHED GRADE TO PROTECT FROM FROST ACTION.
 - CONCRETE FOR FLOOR SLABS SHALL HAVE A MINIMUM 28 DAY COMPRESSIVE STRENGTH OF 25mpa. ALL OTHER CONCRETE SHALL HAVE A MINIMUM 28 DAY COMPRESSIVE STRENGTH OF 25 MPa UNLESS OTHERWISE SPECIFIED. (6% AIR / 4" SLUMP)
 - REINFORCING STEEL TO HAVE MINIMUM 1 1/2" COVER. MAXIMUM 2" COVER AT BOTTOM OF SLAB.

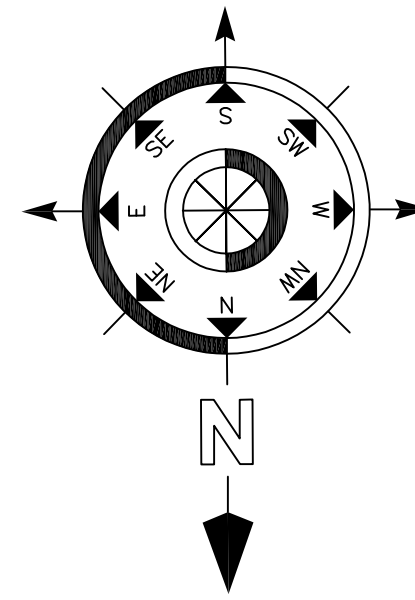

The undersigned has reviewed and takes responsibility for the design, and has the qualifications that meet the requirements set out in the Ontario building code to be a Designer.

QUALIFICATION INFORMATION

Required unless design is exempt under 2.17.5.1 of the building code
 Dan Blatz *[Signature]* 122452
 NAME Signature BCIN

REGISTRATION INFORMATION

Blatz Design 128735
 FIRM NAME BCIN

REV #	DATE	DESCRIPTION
4		
3		
2		
1	2026-04-21	PERMIT ISSUE



PROPERTY OF BLATZ DESIGN

BCIN: 128735
 VIENNA ON
 519-617-4834
 danblatz1@gmail.com

WOLF SHOP
 2532 HWY 59 LANGTON
 NORFOLK ON.

PROPOSED SHOP PLANS

MAIN FLOOR PLAN

DRAWN BY: DAN BLATZ SCALE: SEE DWG.

B.C.I.N. 122452 INV# 2626


DATE: APRIL 2026

SHEET NO. 2 OF 4

A2


FRONT ELEVATION

Scale 1/4"-1'-0"

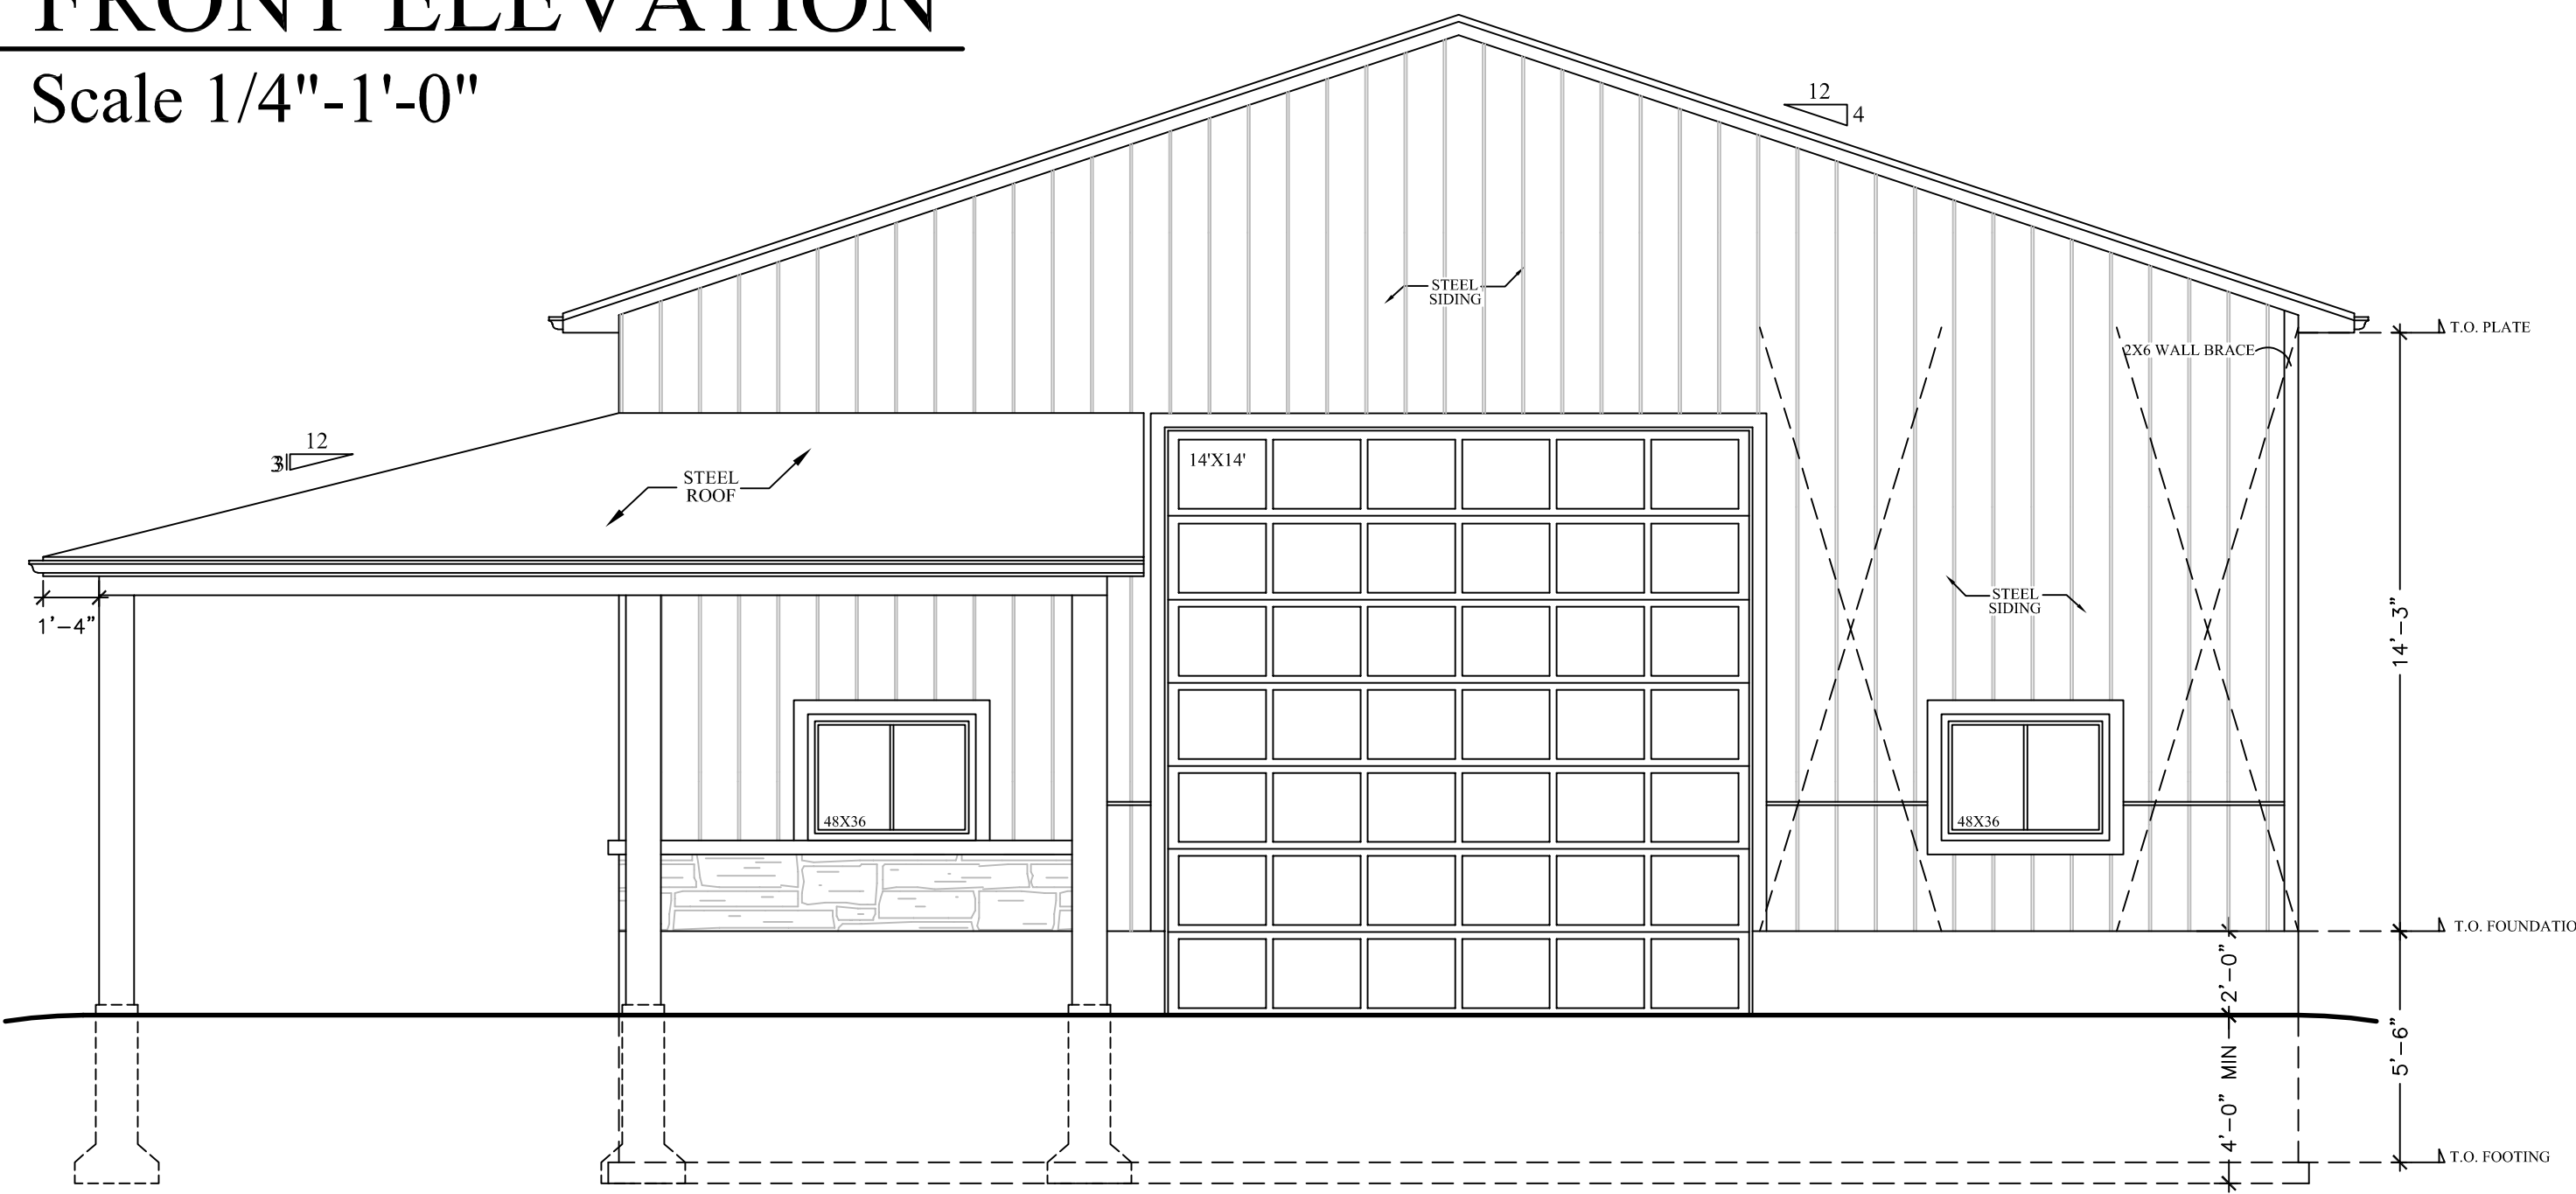


REAR ELEVATION

Scale 1/4"-1'-0"

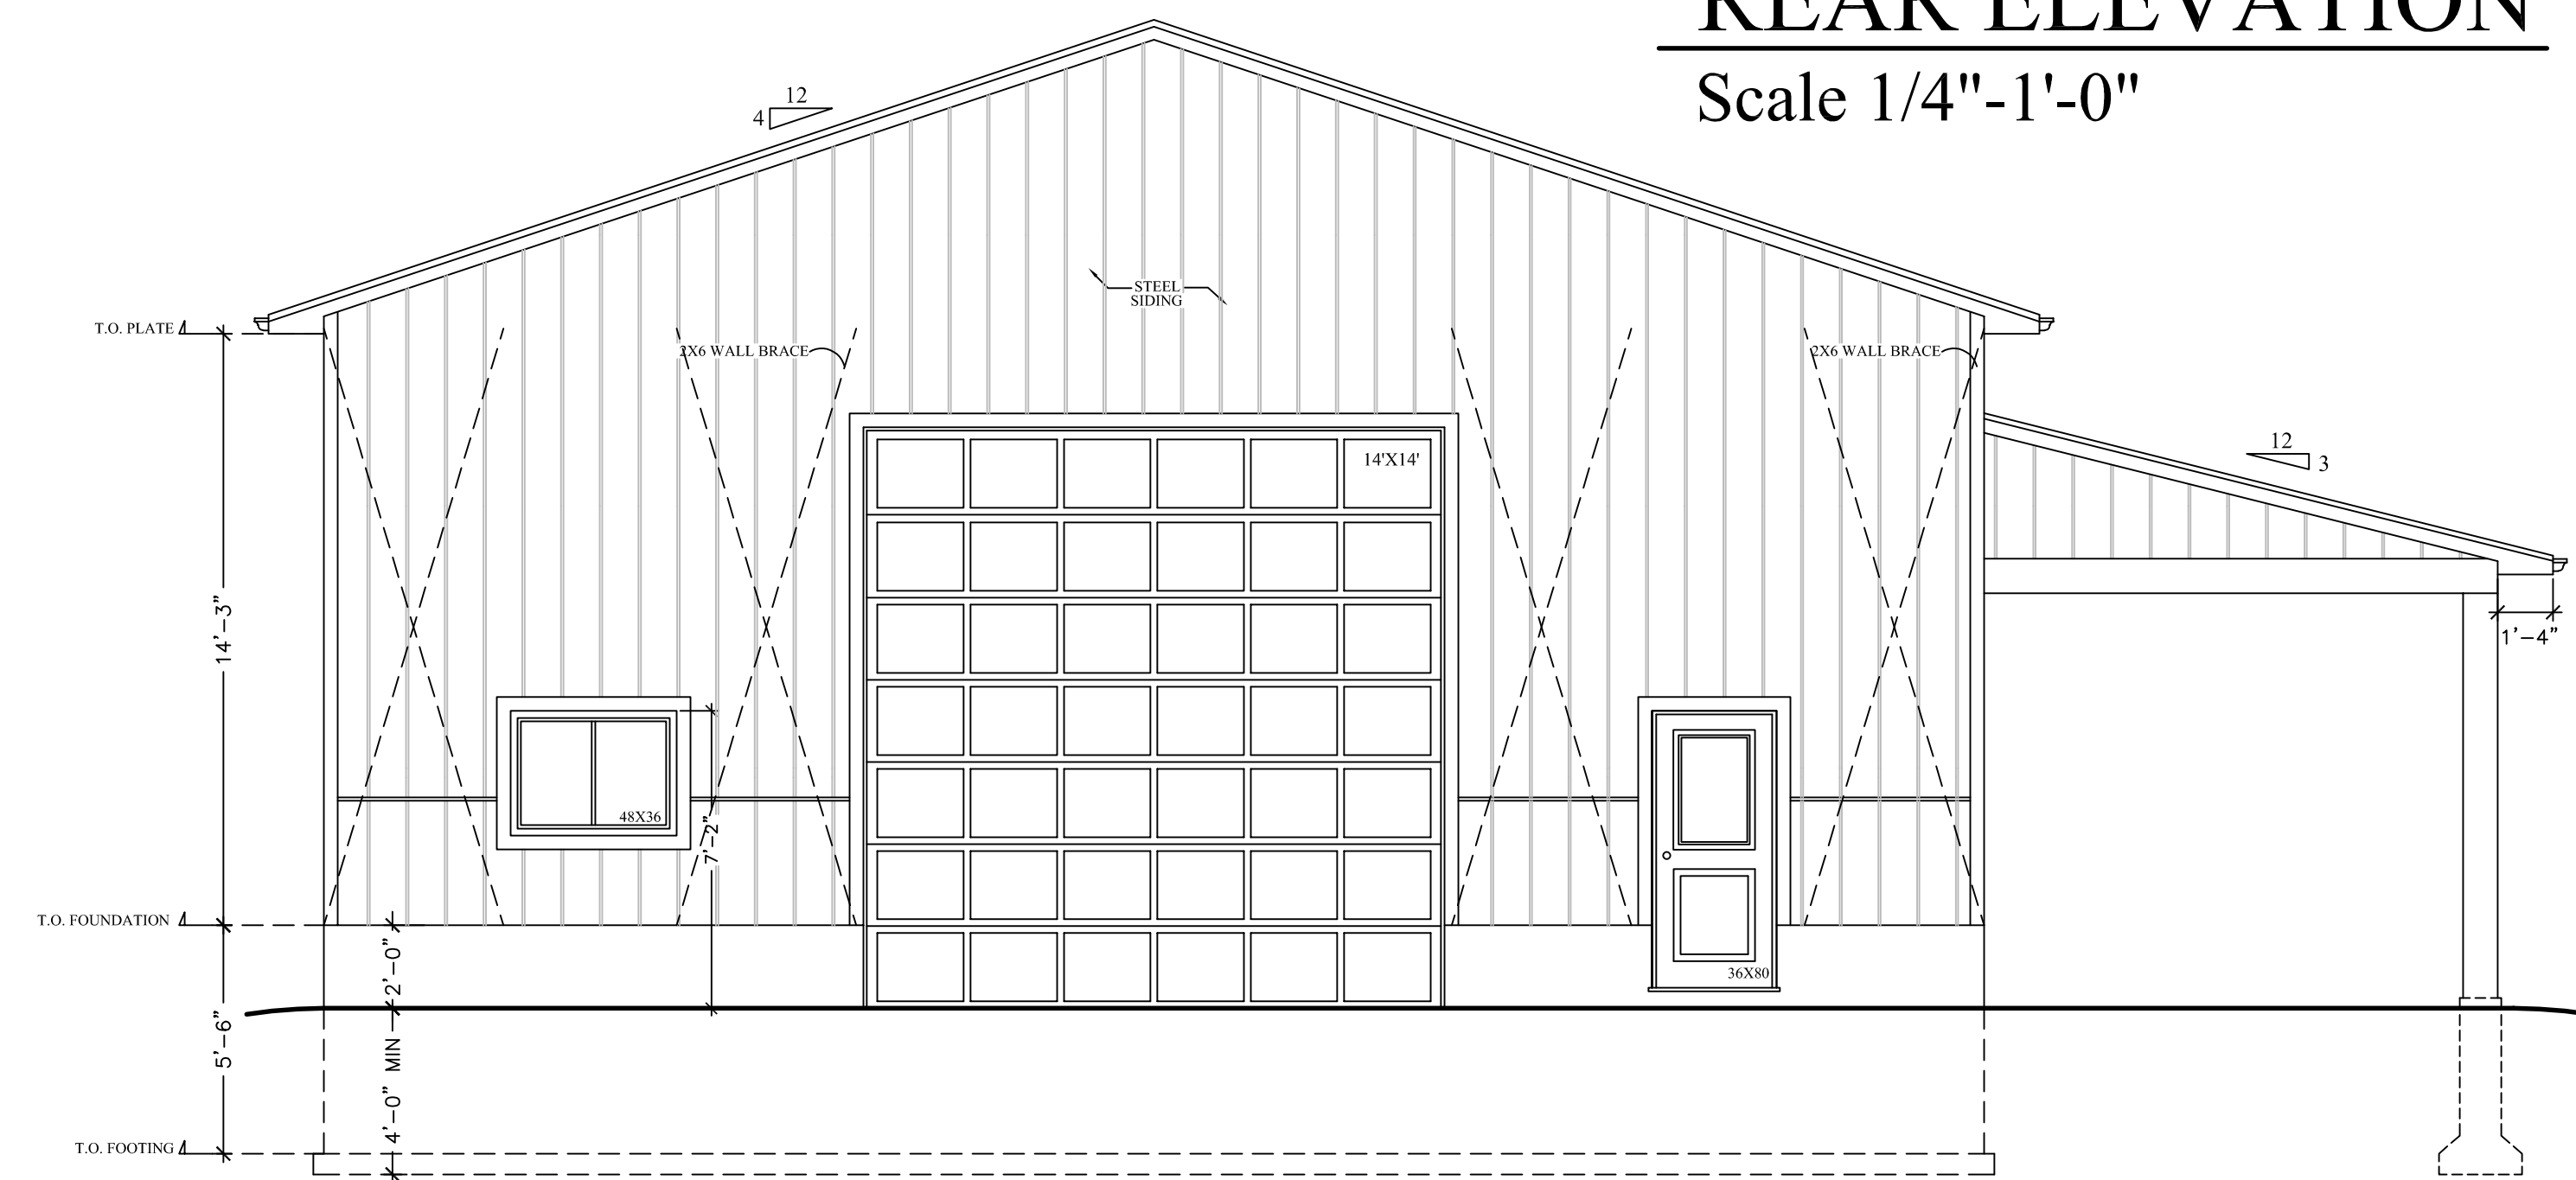


RIGHT ELEVATION

Scale 1/4"-1'-0"

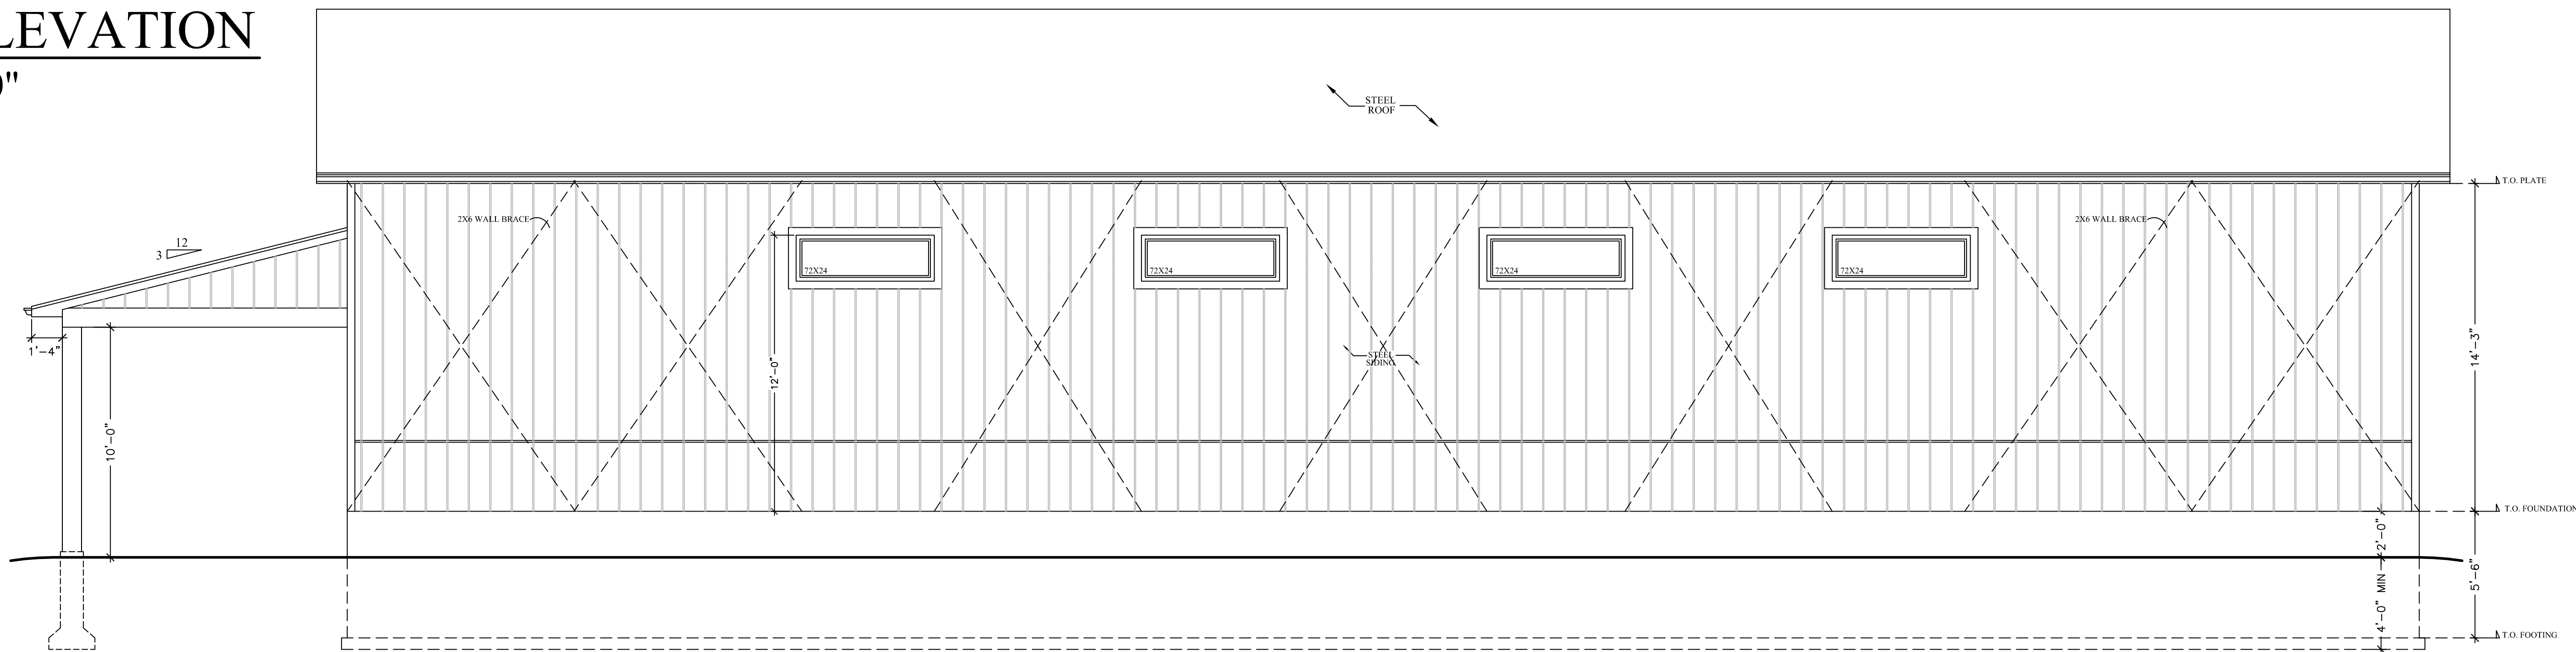

RIGHT ELEVATION

Scale 1/4"-1'-0"

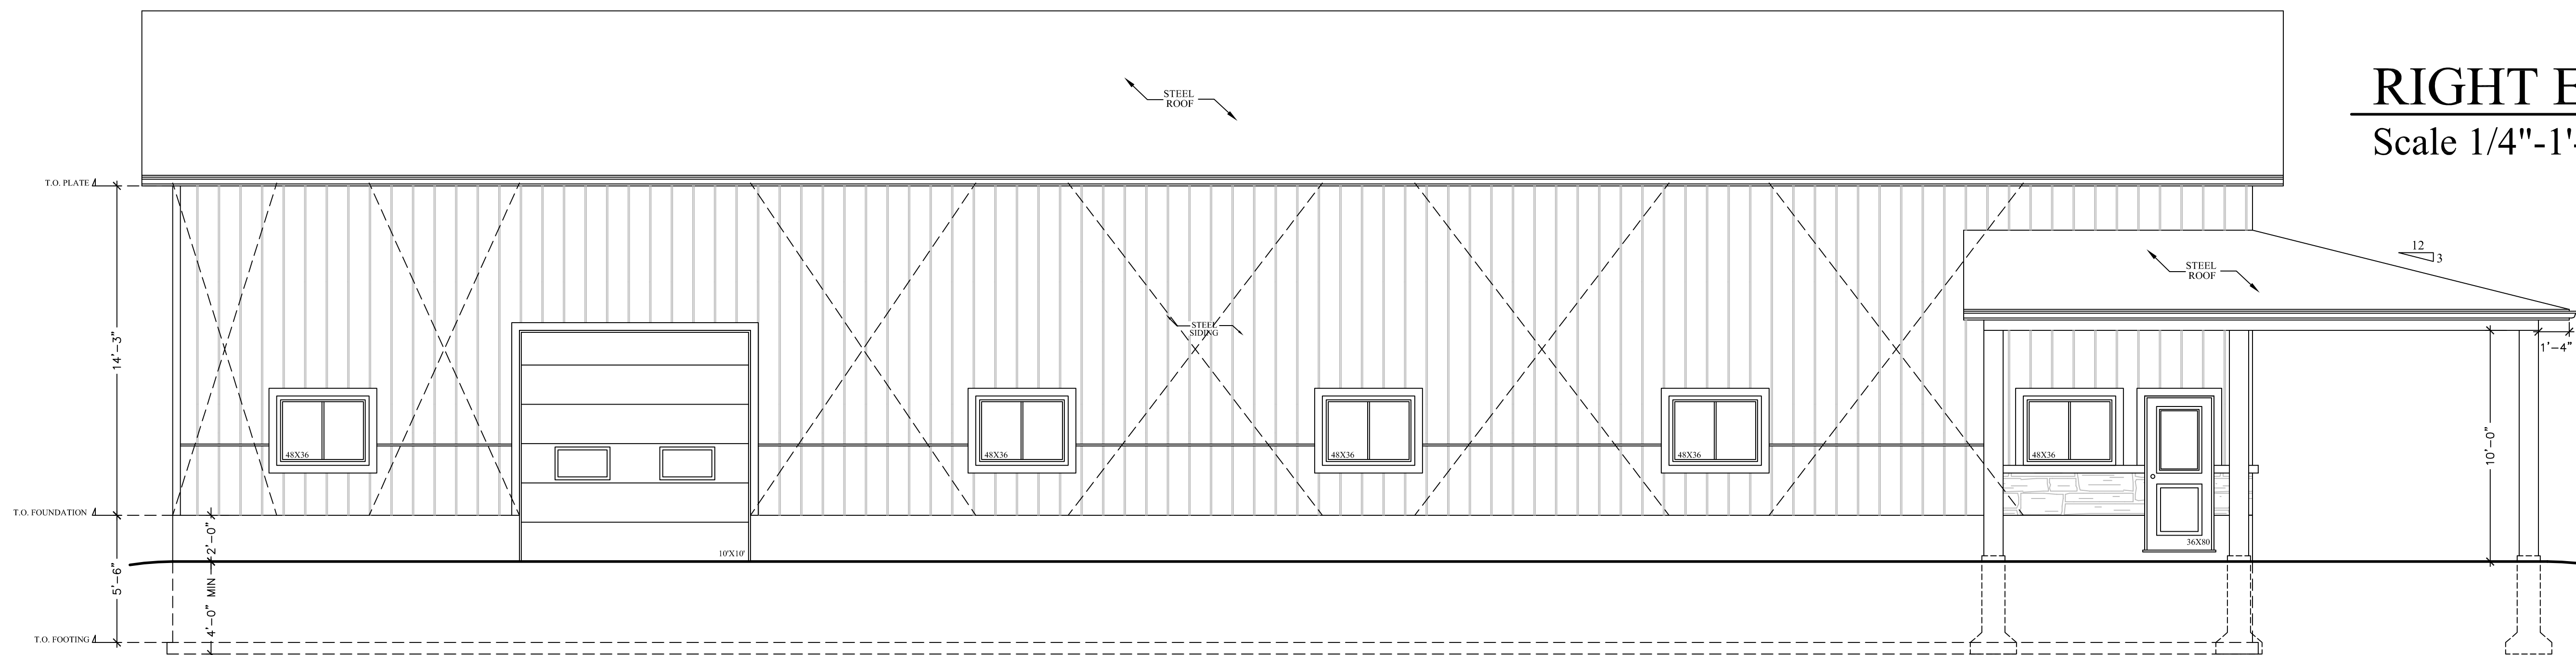

GENERAL NOTES:

- FOUNDATION PLAN NOTES:**
- ALL DIMENSIONS TO EXTERIOR FOUNDATION WALLS
 - ALL FOOTINGS SHALL BEAR DIRECTLY ON UNDISTURBED SOIL. (ASSUMED SOIL BEARING CAPACITY - 2500 P.S.F.)
 - APPROVED GRANULAR FILL SHALL BE COMPACTED IN 6" LAYERS TO 95% STANDARD PROCTOR MAXIMUM DRY DENSITY.
 - ALL EXTERIOR FOOTINGS SHALL BE A MINIMUM 4'-0" BELOW FINISHED GRADE TO PROTECT FROM FROST ACTION.
 - CONCRETE FOR FLOOR SLABS SHALL HAVE A MINIMUM 28 DAY COMPRESSIVE STRENGTH OF 25mpa. ALL OTHER CONCRETE SHALL HAVE A MINIMUM 28 DAY COMPRESSIVE STRENGTH OF 25 MPa UNLESS OTHERWISE SPECIFIED. (6% AIR / 4" SLUMP)
 - REINFORCING STEEL TO HAVE MINIMUM 1 1/2" COVER, MAXIMUM 2" COVER AT BOTTOM OF SLAB.

The undersigned has reviewed and takes responsibility for the design, and has the qualifications that meet the requirements set out in the Ontario building code to be a Designer.

QUALIFICATION INFORMATION

Required unless design is exempt under 2.17.5.1 of the building code

NAME: Dan Blatz
Signature: [Signature]
BCIN: 128735

REGISTRATION INFORMATION

FIRM NAME: Blatz Design
BCIN: 128735

REV.#	DATE	DESCRIPTION
4		
3		
2		
1	2026-04-21	PERMIT ISSUE



PROPERTY OF BLATZ DESIGN

BCIN: 128735
VIENNA ON
519-617-4834
danblatz1@gmail.com

WOLF SHOP
2532 HWY 59 LANGTON
NORFOLK ON.

PROPOSED SHOP PLANS

ELEVATIONS

DRAWN BY: DAN BLATZ SCALE: SEE DWG.

B.C.I.N. 122452 INV# 2626


DATE: APRIL 2026

SHEET NO. 3 OF 4

A3

CROSS SECTION

Scale 1/2"-1'-0"

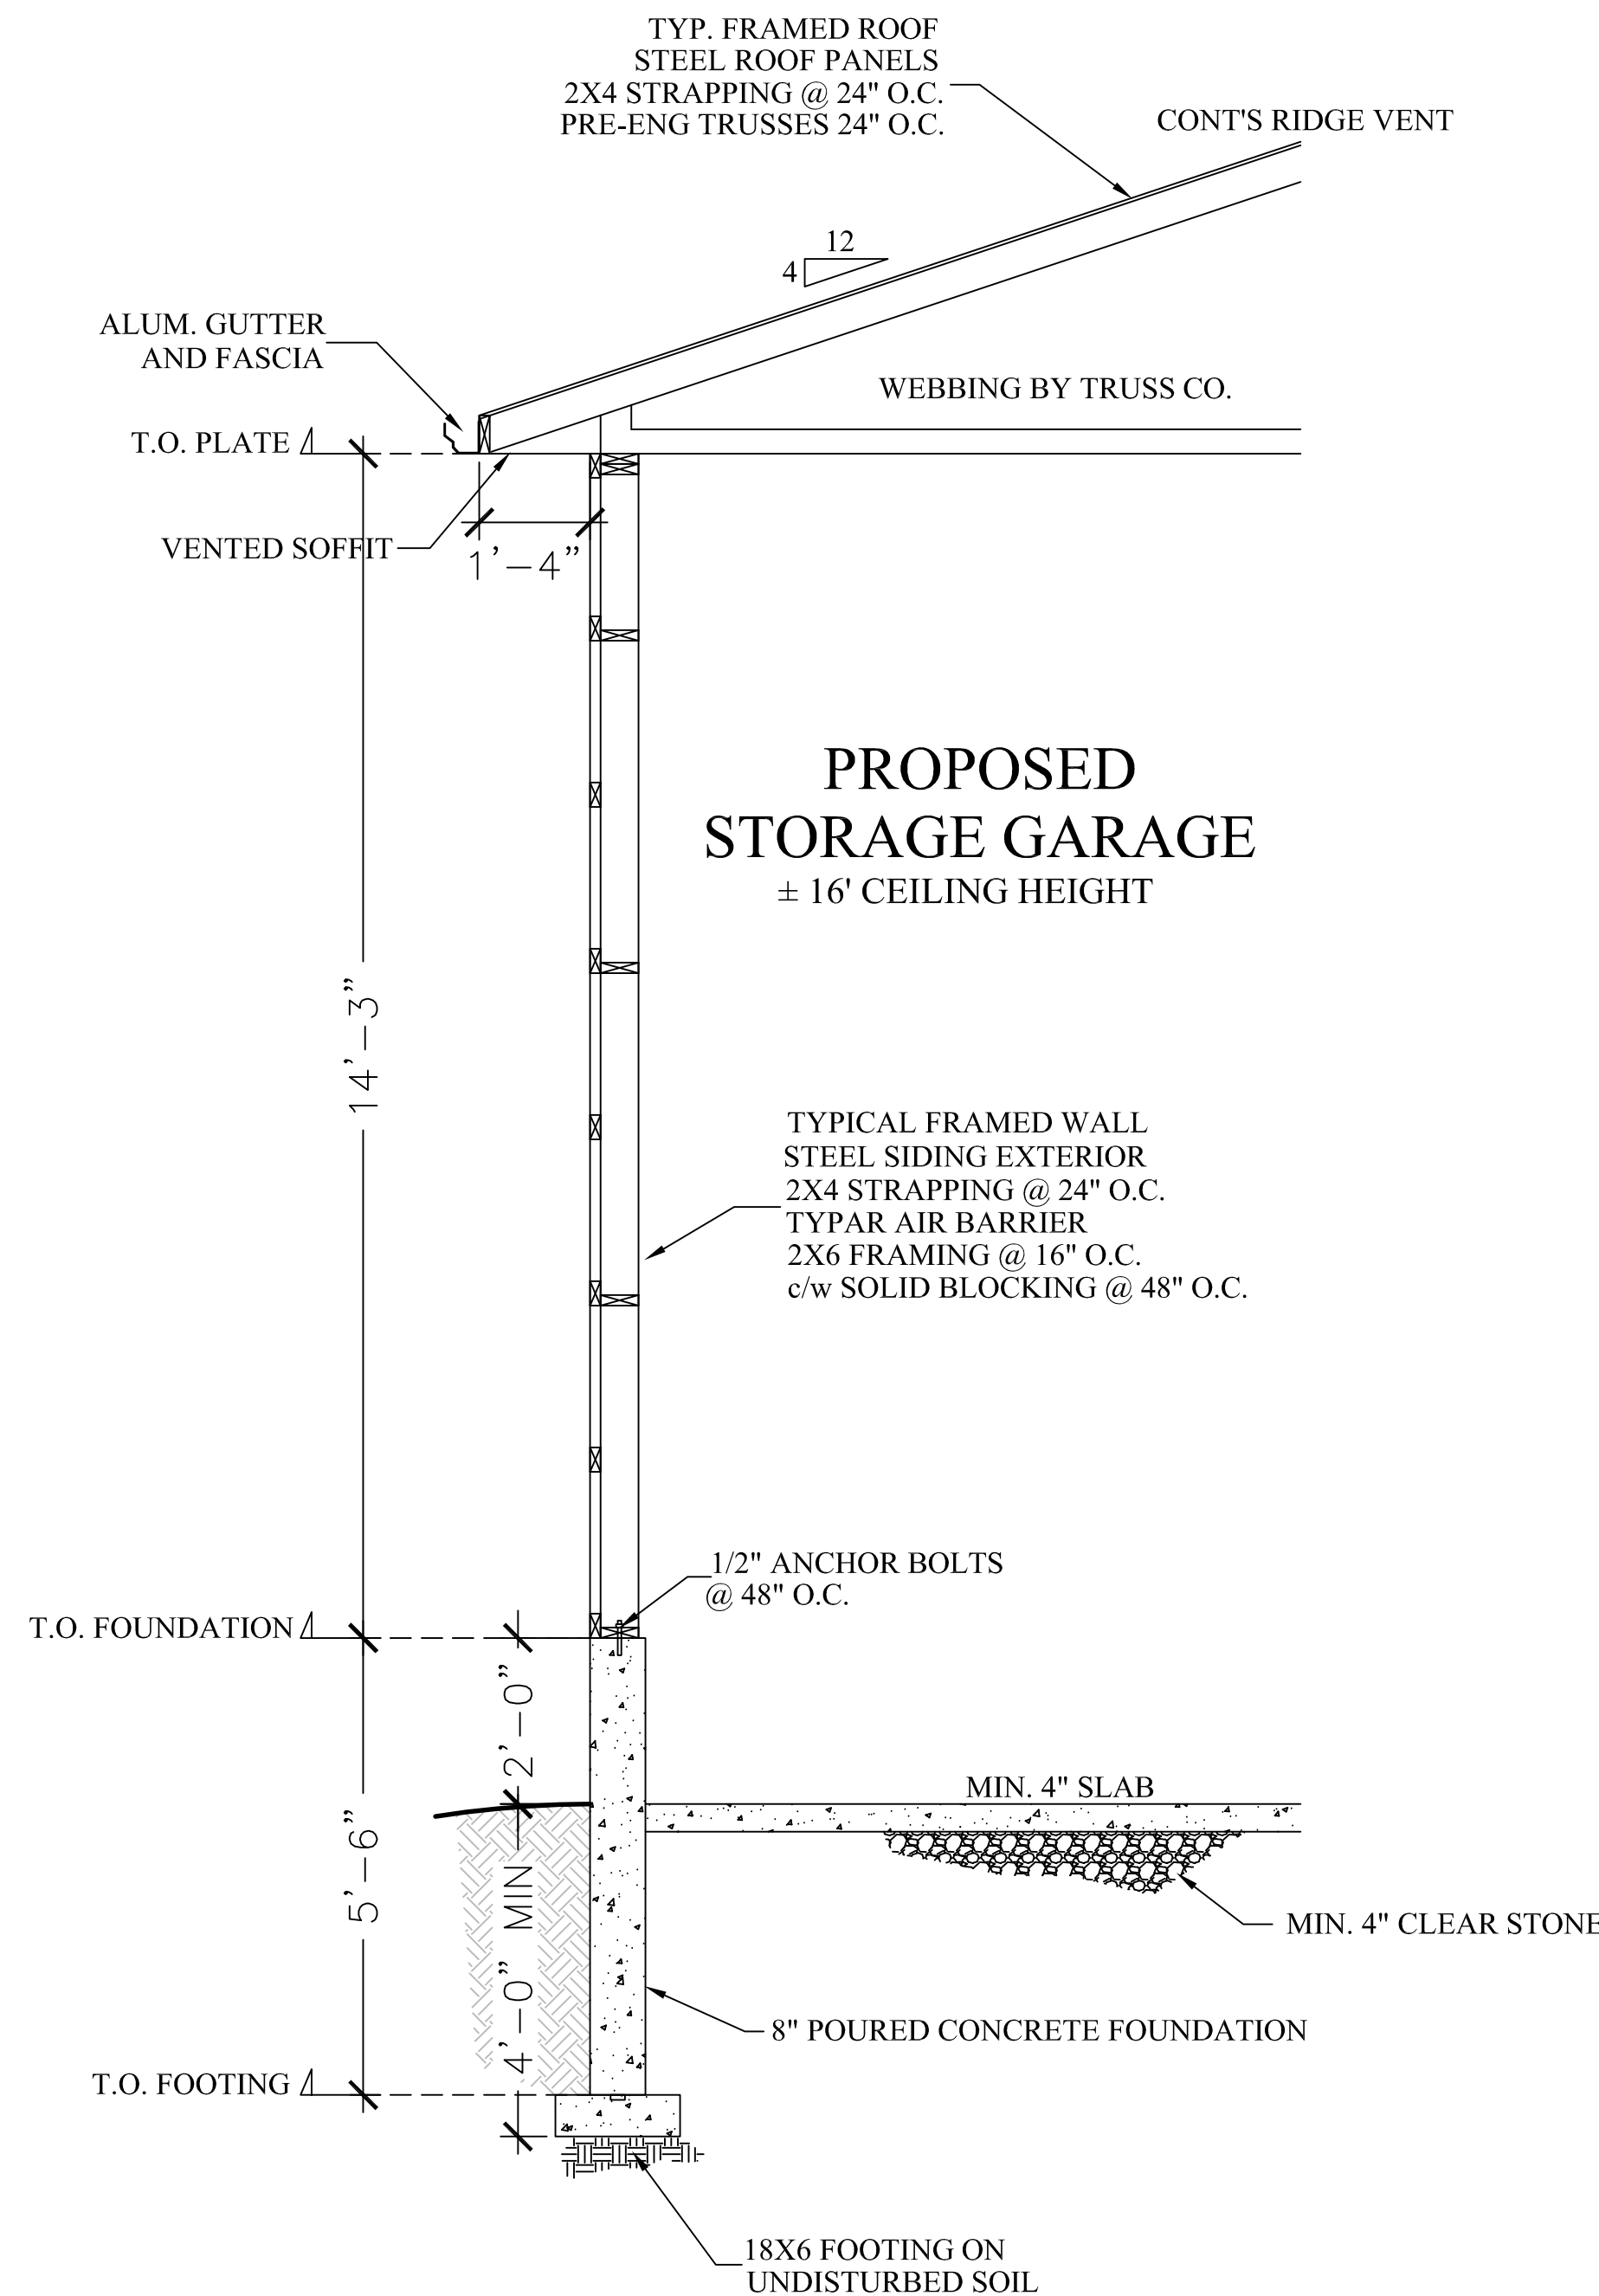

GENERAL NOTES:

CONTRACTOR SHALL REVIEW THE DESIGN DRAWINGS AND REPORT ANY ERRORS OR OMISSIONS TO THE DESIGNER PRIOR TO PROCEEDING WITH THE WORK OF THE CONTRACT. PROCEEDING WITHOUT NOTIFICATION, OR IF CHANGES ARE MADE WITHOUT THE APPROVAL OF THE DESIGNER, WILL VOID ALL RESPONSIBILITY AND LIABILITY OF THE DESIGNER.

THE GENERAL CONTRACTOR SHALL PROVIDE MECHANICAL DRAWINGS FOR HEATING & AIR CONDITIONING SYSTEM AND HEAT LOSS & GAIN CALCULATIONS AND BALANCING REPORTS AS MAY BE REQUIRED BY AUTHORITIES HAVING JURISDICTION.

ALL CONSTRUCTION SHALL CONFORM TO THE REQUIREMENTS OF THE ONTARIO BUILDING CODE, O. REG. 332/12 (2024) AND ALL OTHER APPLICABLE CODES AND REQUIREMENTS OF THE MUNICIPALITY HAVING JURISDICTION.

IT SHALL BE THE RESPONSIBILITY OF THE CONTRACTOR TO CONFORM WITH THESE SECTIONS OF THE CODE WHERE APPLICABLE AND BE FAMILIAR WITH PART 9 OF THE 2024 CODE.

CONCRETE

AS PER OBC SECTION 9.15 & 9.16 -2024 OBC
ALL CONCRETE FOOTINGS SHALL BEAR ON UNDISTURBED SOIL WITH A MIN. SOIL BEARING PRESSURE OF 2000 PSF
CONCRETE FOR FOOTINGS & FOUNDATIONS TO HAVE MIN. COMPRESSIVE STRENGTH OF 20 MPA (2900 PSI) AT 28 DAYS

STEP FOOTINGS

MAX RISE 600 mm (24") FOR FIRM SOIL
MAX RISE 400 mm (16") FOR SAND OR GRAVEL
MIN. RUN BETWEEN RISERS 600 mm (24")
ANGLE OF REPOSE 45°
CONCRETE FOUNDATION WALLS SHALL EXTEND TO 6" MIN. ABOVE FINISHED GRADE
FOOTING DESIGN MIN. 6" DEEP X 4" MIN. PROJECTION BEYOND FOUNDATION WALL AND MIN. OF 16" WIDE
CONCRETE FOUNDATIONS SHALL BE CONSTRUCTED TO SUFFICIENT DEPTH TO PROVIDE ADEQUATE FROST PROTECTION

WOOD FRAME CONSTRUCTION

AS PER OBC SECTION 9.23 -2024 CODE
ALL STRUCTURAL LUMBER TO BE SPF#2 CONSTRUCTION OR BETTER UNLESS NOTED OTHERWISE. LUMBER SIZES TO BE AS DETERMINED FROM SPAN TABLES OF THE BUILDING CODE.
SILL PLATES SHALL BE ANCHORED TO THE FOUNDATION WITH 1 1/2" ANCHOR BOLTS 7-10" MAX ON SPACING WITH 4" MIN. EMBEDMENT INTO THE CONCRETE
JOIST END BEARING TO BE 1-1/2" MIN.
BEAMS & GIRDERS SHALL HAVE 3-1/2" MIN END BEARING
BEAMS & POINT LOADS SHALL BE SUPPORTED FULL WIDTH TO FOUNDATION
ALL NON LOAD BEARING PARTITIONS SHALL BE SUPPORTED BY DOUBLE FLOOR JOIST OR SOLID BLOCKING AT 3-11" O.C.
ALL WOOD IN CONTACT WITH CONCRETE SHALL BE PROTECTED FROM MOISTURE.

EXTERIOR DOORS & WINDOWS

AS PER OBC SECTION 9.7 -OBC 2024
DOORS TO DWELLING SHALL BE OPERABLE FROM THE INSIDE WITHOUT THE USE OF KEYS
ALL EXTERIOR DOORS IF WOOD SHALL CONFORM TO CAN/CSA-O132.2-M, STEEL INSULATED CONFORM TO CAN/CGSB-82.5M
WINDOW GLASS SIZE TO COMPLY WITH 2024 OBC REQUIREMENTS
ALL DOORS & WINDOWS SHALL COMPLY WITH OBC SECTION 9.7.6 RESISTANCE TO FORCED ENTRY
EVERY FLOOR LEVEL CONTAINING A BEDROOM SHALL HAVE AT LEAST 1 OUTSIDE WINDOW THAT CAN BE OPENED FROM THE INSIDE
WITHOUT THE USE OF TOOLS. THESE WINDOWS MUST HAVE AN UNOBSTRUCTED OPEN AREA OF 3.8 SQ.FT. WITH NO DIMENSION LESS THAN 15"

VENTILATION

AS PER OBC SECTION 9.32.3.4 -OBC 2024
PROVIDE VENTILATION FOR ROOF SPACES AT A RATIO OF 1 SQ.FT. MIN OF UNOBSTRUCTED VENTILATION FOR EACH 300 SQ.FT. OF INSULATED CEILING AREA WITH NOT MORE THAN HALF THE REQUIRED VENTILATION LOCATED AT THE EAVES.
PROVIDE BAFFLES AT EAVES TO PERMIT FREE MOVEMENT OF AIR
PROVIDE MECHANICAL VENTILATION SYSTEM TO THE REQUIREMENTS OF OBC 9.32.2 WITH CLEARLY LABELED PRINCIPAL EXHAUST FAN MANDATORY SWITCH.

ELECTRICAL

ALL WIRING AND ELECTRICAL TO COMPLY WITH OBC 9.34- OBC 2024
ALL ELECTRICAL WORK TO COMPLY WITH ONTARIO ELECTRICAL SAFETY CODE (LATEST EDITION).
ALL FLOOR LEVELS SHALL BE EQUIPPED WITH INTERCONNECTED SMOKE & CO DETECTORS (TYPICAL ALL UNITS) & BEDROOMS

GENERAL NOTES:

- FOUNDATION PLAN NOTES:
- ALL DIMENSIONS TO EXTERIOR FOUNDATION WALLS
 - ALL FOOTINGS SHALL BEAR DIRECTLY ON UNDISTURBED SOIL. (ASSUMED SOIL BEARING CAPACITY - 2500 P.S.F.)
 - APPROVED GRANULAR FILL SHALL BE COMPACTED IN 6" LAYERS TO 95% STANDARD PROCTOR MAXIMUM DRY DENSITY.
 - ALL EXTERIOR FOOTINGS SHALL BE A MINIMUM 4" BELOW FINISHED GRADE TO PROTECT FROM FROST ACTION.
 - CONCRETE FOR FLOOR SLABS SHALL HAVE A MINIMUM 28 DAY COMPRESSIVE STRENGTH OF 25mpa. ALL OTHER CONCRETE SHALL HAVE A MINIMUM 28 DAY COMPRESSIVE STRENGTH OF 25 MPa UNLESS OTHERWISE SPECIFIED. (6% AIR / 4" SLUMP)
 - REINFORCING STEEL TO HAVE MINIMUM 1 1/2" COVER. MAXIMUM 2" COVER AT BOTTOM OF SLAB.

The undersigned has reviewed and takes responsibility for the design, and has the qualifications that meet the requirements set out in the Ontario building code to be a Designer.

QUALIFICATION INFORMATION

Required unless design is exempt under 2.17.5.1 of the building code

Dan Blatz
NAME Signature BCIN 122452

REGISTRATION INFORMATION

Blatz Design
FIRM NAME 128735 BCIN

REV.#	DATE	DESCRIPTION
4		
3		
2		
1	2026-04-21	PERMIT ISSUE



PROPERTY OF BLATZ DESIGN

BCIN: 128735
VIENNA ON
519-617-4834
danblatz1@gmail.com

WOLF SHOP
2532 HWY 59 LANGTON
NORFOLK ON.

PROPOSED SHOP PLANS

SECTION-NOTES

DRAWN BY: DAN BLATZ SCALE: SEE DWG.

B.C.I.N. 122452 INV# 2626

DATE: APRIL 2026

SHEET NO. 4 OF 4


A4

MAP A
CONTEXT MAP
Geographic Township of NORTH WALSINGHAM

ANPL2026097




Legend

 Subject Lands


6/8/2026

2025 Air Photo

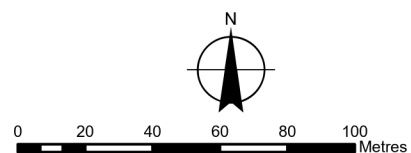

MAP B
ZONING BY-LAW MAP
 Geographic Township of NORTH WALSINGHAM

ANPL2026097

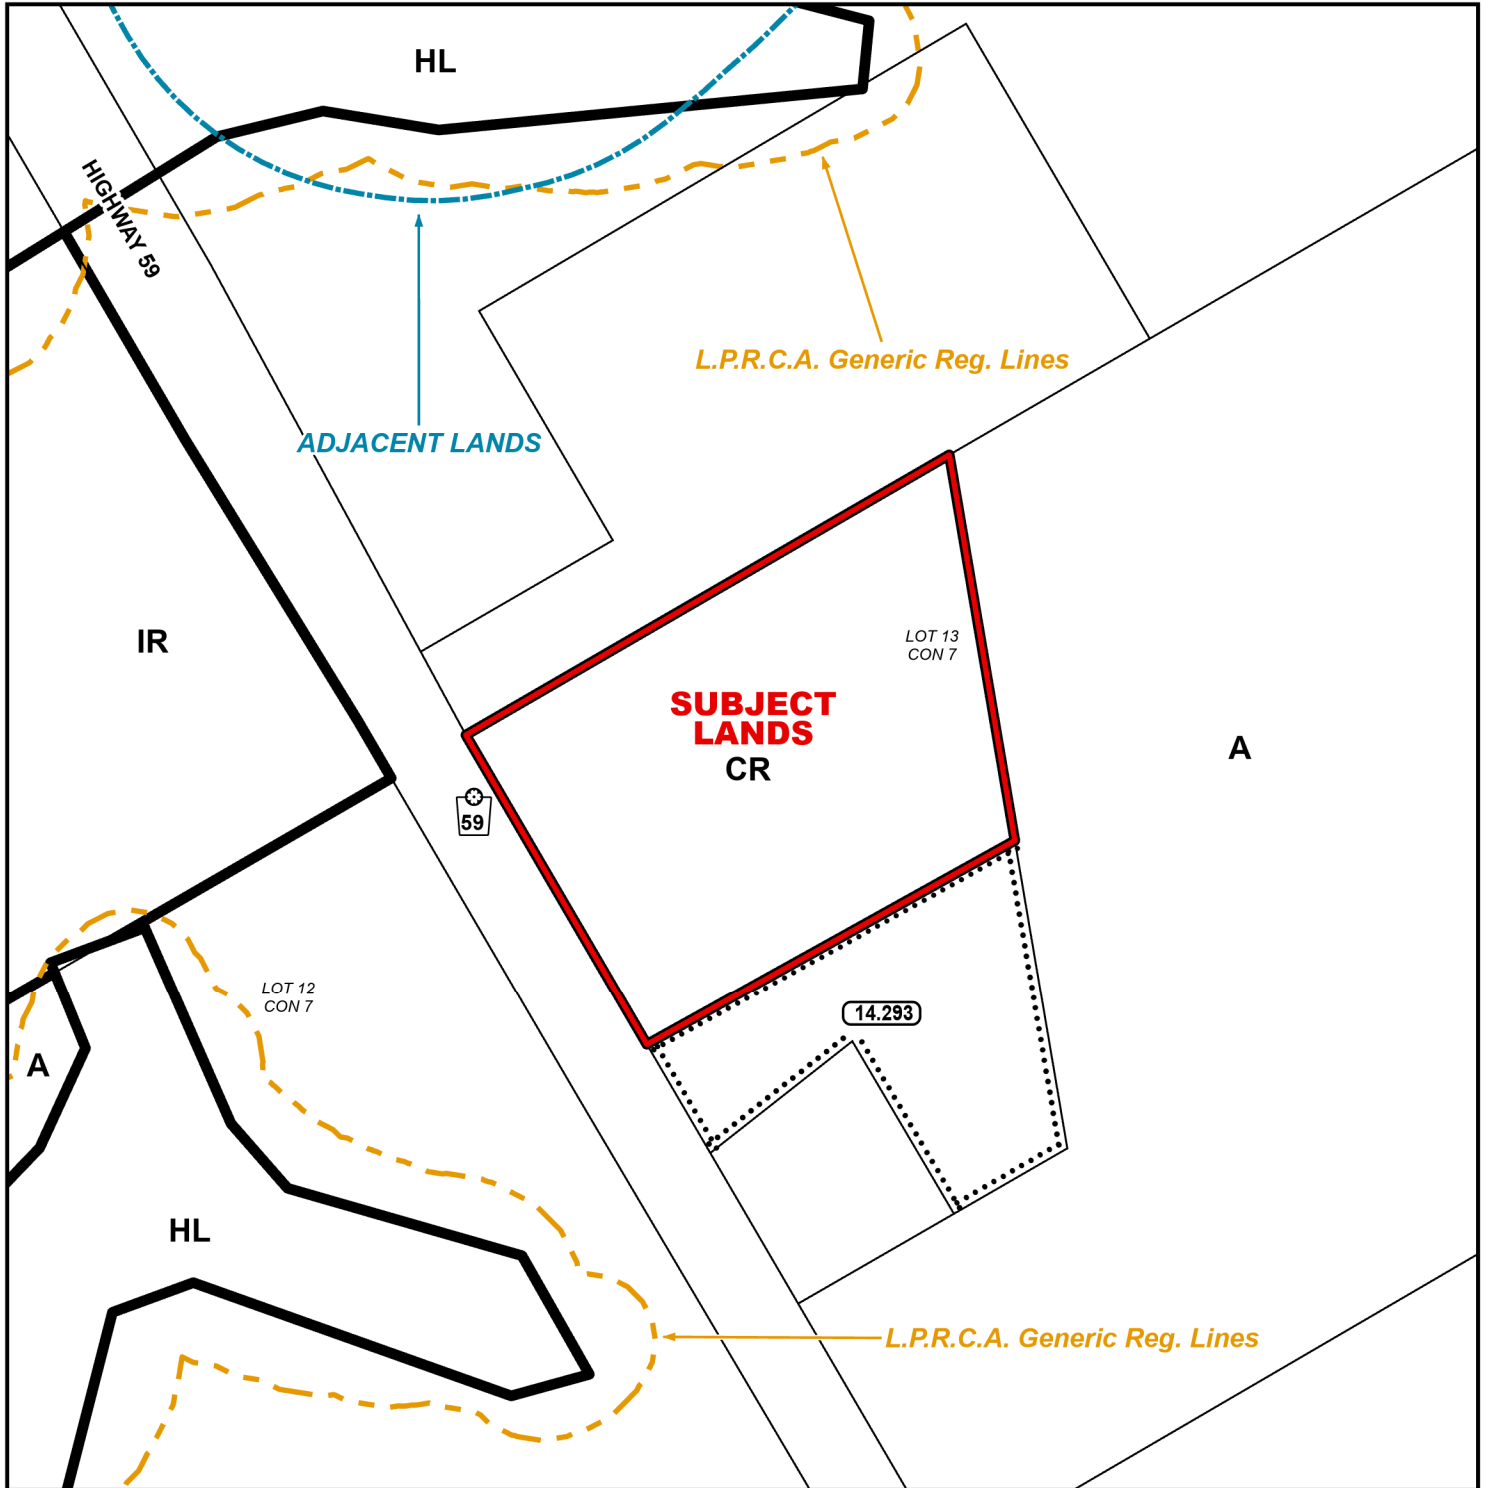


LEGEND

- Subject Lands
- Adjacent Lands
- LPRCA Generic RegLines

ZONING BY-LAW 1-Z-2014


6/8/2026

- (H) - Holding
- A - Agricultural Zone
- CR - Rural Commercial Zone
- HL - Hazard Land Zone
- IR - Rural Institutional Zone

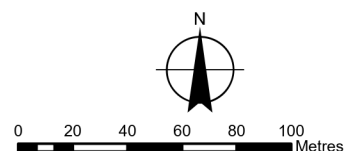


CONCEPTUAL PLAN

Geographic Township of NORTH WALSINGHAM

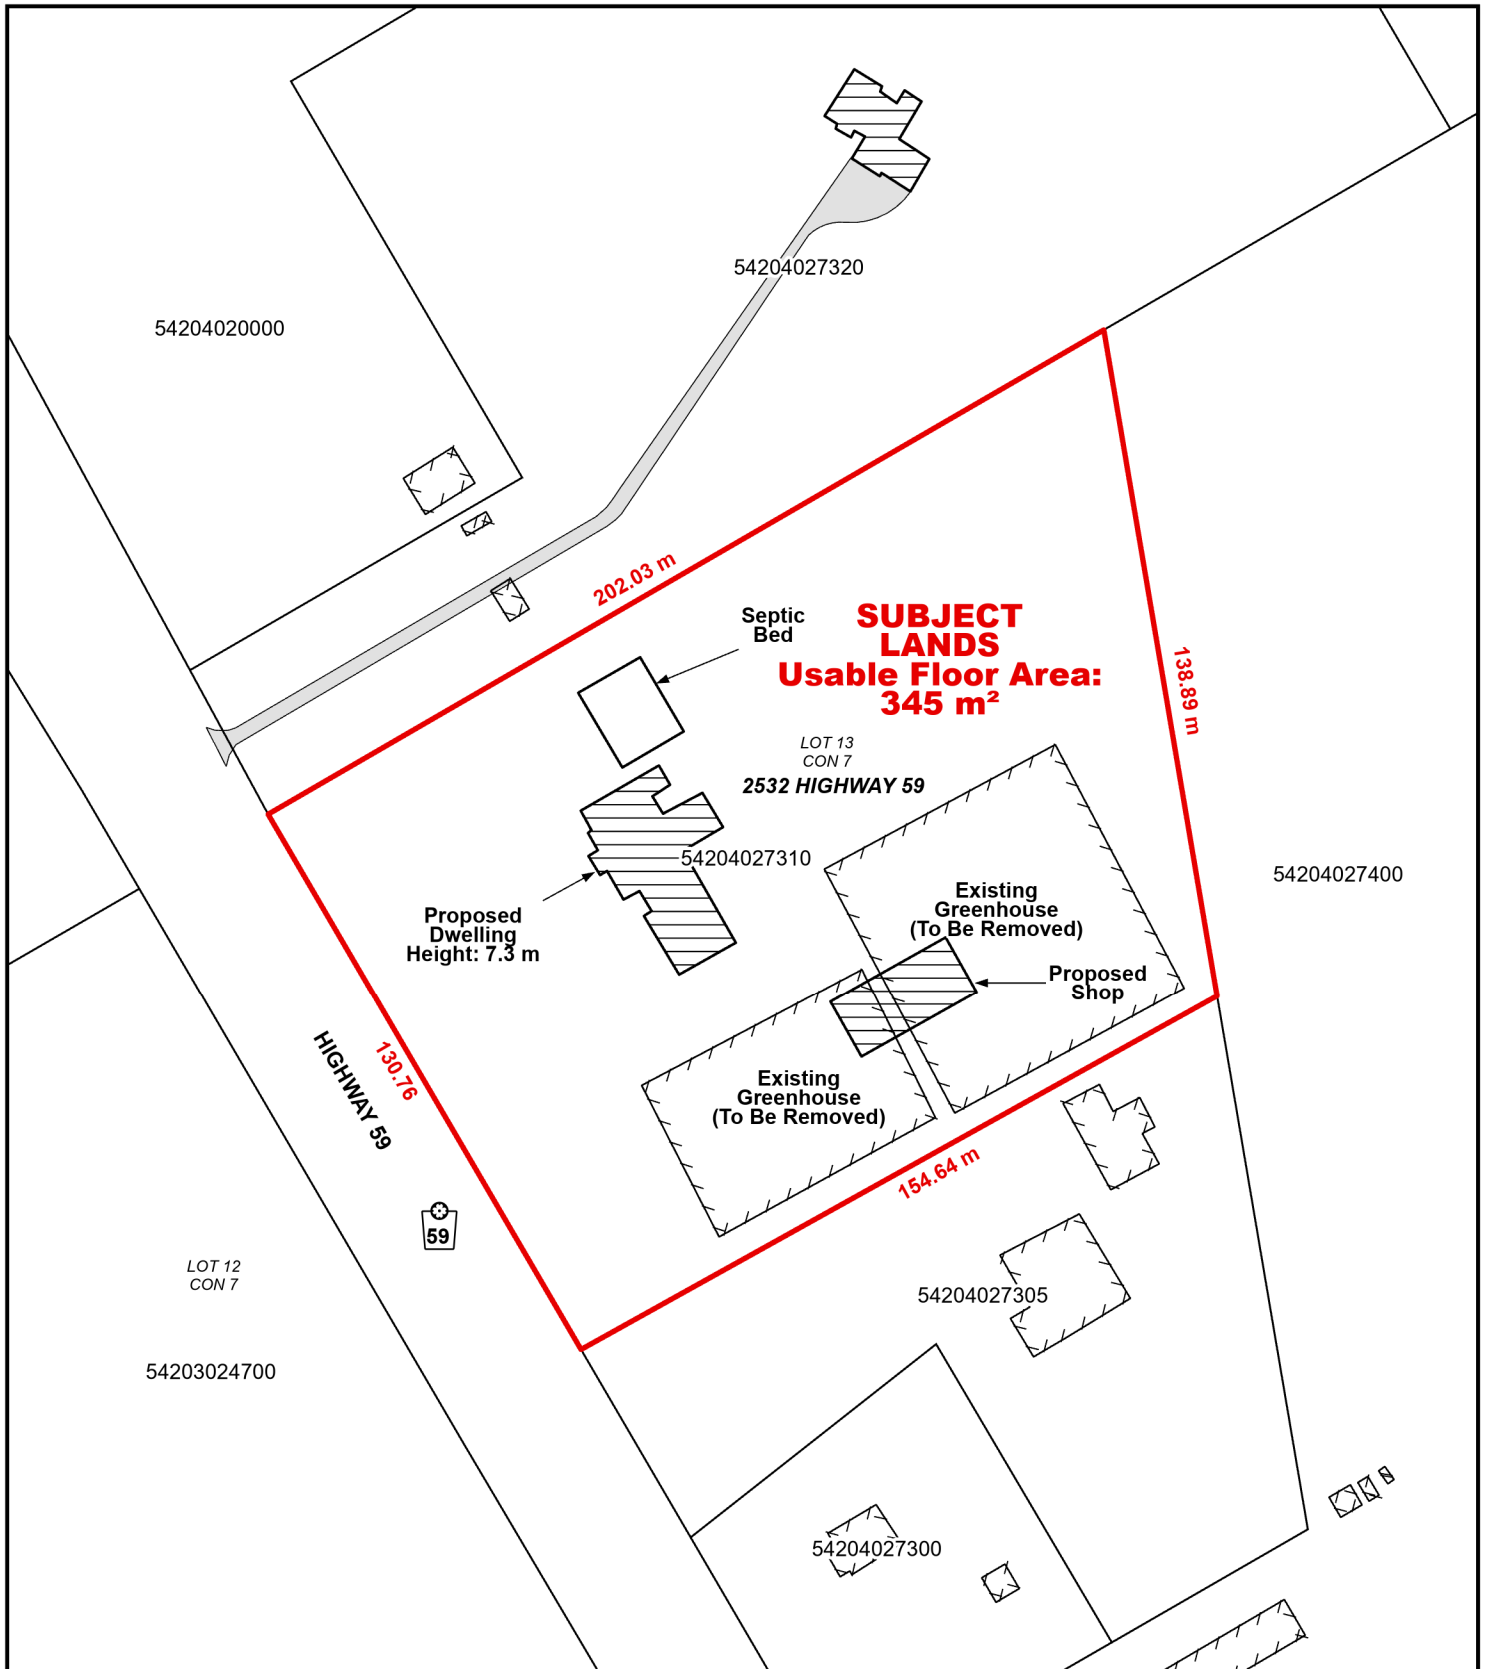

Legend

 Subject Lands

6/8/2026

